

16222 PHOEBE AVE

LA MIRADA • CA 90638

LEE & ASSOCIATES
COMMERCIAL REAL ESTATE SERVICES

TEAMCLINE

NOW AVAILABLE FOR SALE

MAJOR RATE REDUCTION!

Lease Rate: \$68,162/Mo (\$0.495 PSF/Mo) NNN

**For the 1st Six (6) Months' Rent as Part of a Five (5) Year Lease Term*

FOR SALE OR LEASE
±137,700 SF INDUSTRIAL BUILDING
DIVISIBLE TO ±41,250 SF & ±96,450 SF
ON ±277,477 SF OF LAND



CLICK/SCAN TO VIEW

DRONE VIDEO



JAKE ARELLANO

Lee & Associates | City of Industry

Senior Vice President | LIC NO 02113094

jarellano@lee-associates.com

562.568.2088

TIM CRONIN, Sior

Lee & Associates | City of Industry

Senior Vice President | LIC NO 00916418

tcronin@lee-associates.com

323.767.2088

JACK R. CLINE, JR.

Lee & Associates | Downtown Los Angeles

President | LIC NO 00854279

jcline@lee-associates.com

213.590.3512

TEAM-CLINE.COM

BRIAN FORSTER

Pacific Partners Commercial, Inc.

President | LIC NO 01093508

brian@pacificpartnerscre.com

818.862.2774

LOCAL EXPERTISE. INTERNATIONAL REACH. WORLD CLASS.

Lee & Associates | Downtown Los Angeles
CORP ID 02174865

1201 N Main St
Los Angeles, CA 90012

Pacific Partners Commercial, Inc.
CORP ID 02063112

23901 Calabasas Rd, Ste 2024
Calabasas, CA 91302

Lee & Associates | City of Industry
CORP ID 01125429

13181 Crossroads Pkwy N, Ste 300
City of Industry, CA 91746

LEE-ASSOCIATES.COM/DOWNTOWNLA | TEAM-CLINE.COM

16222 PHOEBE AVE

LA MIRADA • CA 90638

FOR SALE OR LEASE
±137,700 SF INDUSTRIAL BUILDING
DIVISIBLE TO ±41,250 SF & ±96,450 SF
ON ±277,477 SF OF LAND

PROPERTY HIGHLIGHTS



Divisible to ±41,250 SF & ±96,450 SF



Heavy
Power



Close Proximity
to 5, 91 & 605
Freeways



Large Fenced &
Paved Yard w/
Trailer Parking



Rail
Capability

16222 Phoebe Ave offers ±137,700 SF of industrial space on ±277,477 SF of land in the heart of La Mirada's Mid-Counties industrial market. The property features 20' clear height, dock-high and ground-level loading, heavy power, and a large fenced and paved yard with trailer parking, along with rail capability. Ideally located near the 5, 91, and 605 Freeways, the site provides excellent access to major logistics corridors and is well suited for distribution or manufacturing users.


SALE PRICE | \$40,621,500 (\$295 PSF)

LEASE RATE | \$68,162/Mo (\$0.495 PSF/Mo) NNN
*For the 1st Six (6) Months' Rent as Part of a Five (5) Year Lease Term

PROPERTY INFORMATION

Available SF	±137,700 SF
Divisible Sizes	±41,250 SF & ±96,450 SF
Prop Lot Size	±277,477 SF
Office Size	±6,360 SF
APN	7001-013-039, 078
Zoning	LMM2
Year Built	1964
Construction Type	Tilt-wall
Yard	Fenced / Paved
Restrooms	8
Clear Height	20'
DH/GL Doors	5 DH / 2 GL
Sprinklered	Yes
Power	A: 1200 V: 480 Ø: 3 W: 4
Term	Acceptable to Owner
Possession Date	Now
Vacant	Yes
Market/Submarket	MidCounties

PROPERTY SITE PLAN

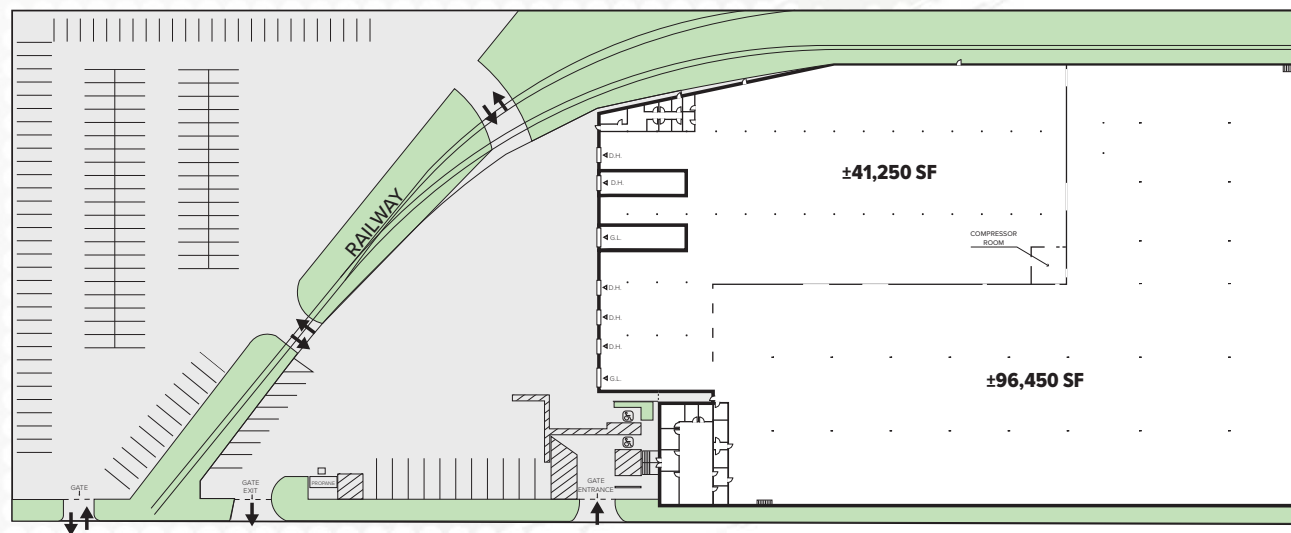

PHOEBE AVE

NOTE: Drawing not to scale. All measurements and sizes are approximate. Buyer/Lessee to verify.

16222 PHOEBE AVE

LA MIRADA • CA 90638

FOR SALE OR LEASE
±137,700 SF INDUSTRIAL BUILDING
DIVISIBLE TO ±41,250 SF & ±96,450 SF
ON ±277,477 SF OF LAND



5 Freeway
0.9 MILE

39 Freeway
1.8 MILES

91 Freeway
2.8 MILES

Downtown Los Angeles
19.8 MILES

BNSF Railway Hobart Yard
16 MILES

Los Angeles Int'l Airport
27.2 MILES

Port of Long Beach
22.2 MILES

Port of Los Angeles
25 MILES


DISTANCES FROM SUBJECT PROPERTY

16222 PHOEBE AVE

LA MIRADA • CA 90638

FOR SALE OR LEASE
±137,700 SF INDUSTRIAL BUILDING
 DIVISIBLE TO ±41,250 SF & ±96,450 SF
 ON ±277,477 SF OF LAND

DRAYAGE COST MAP

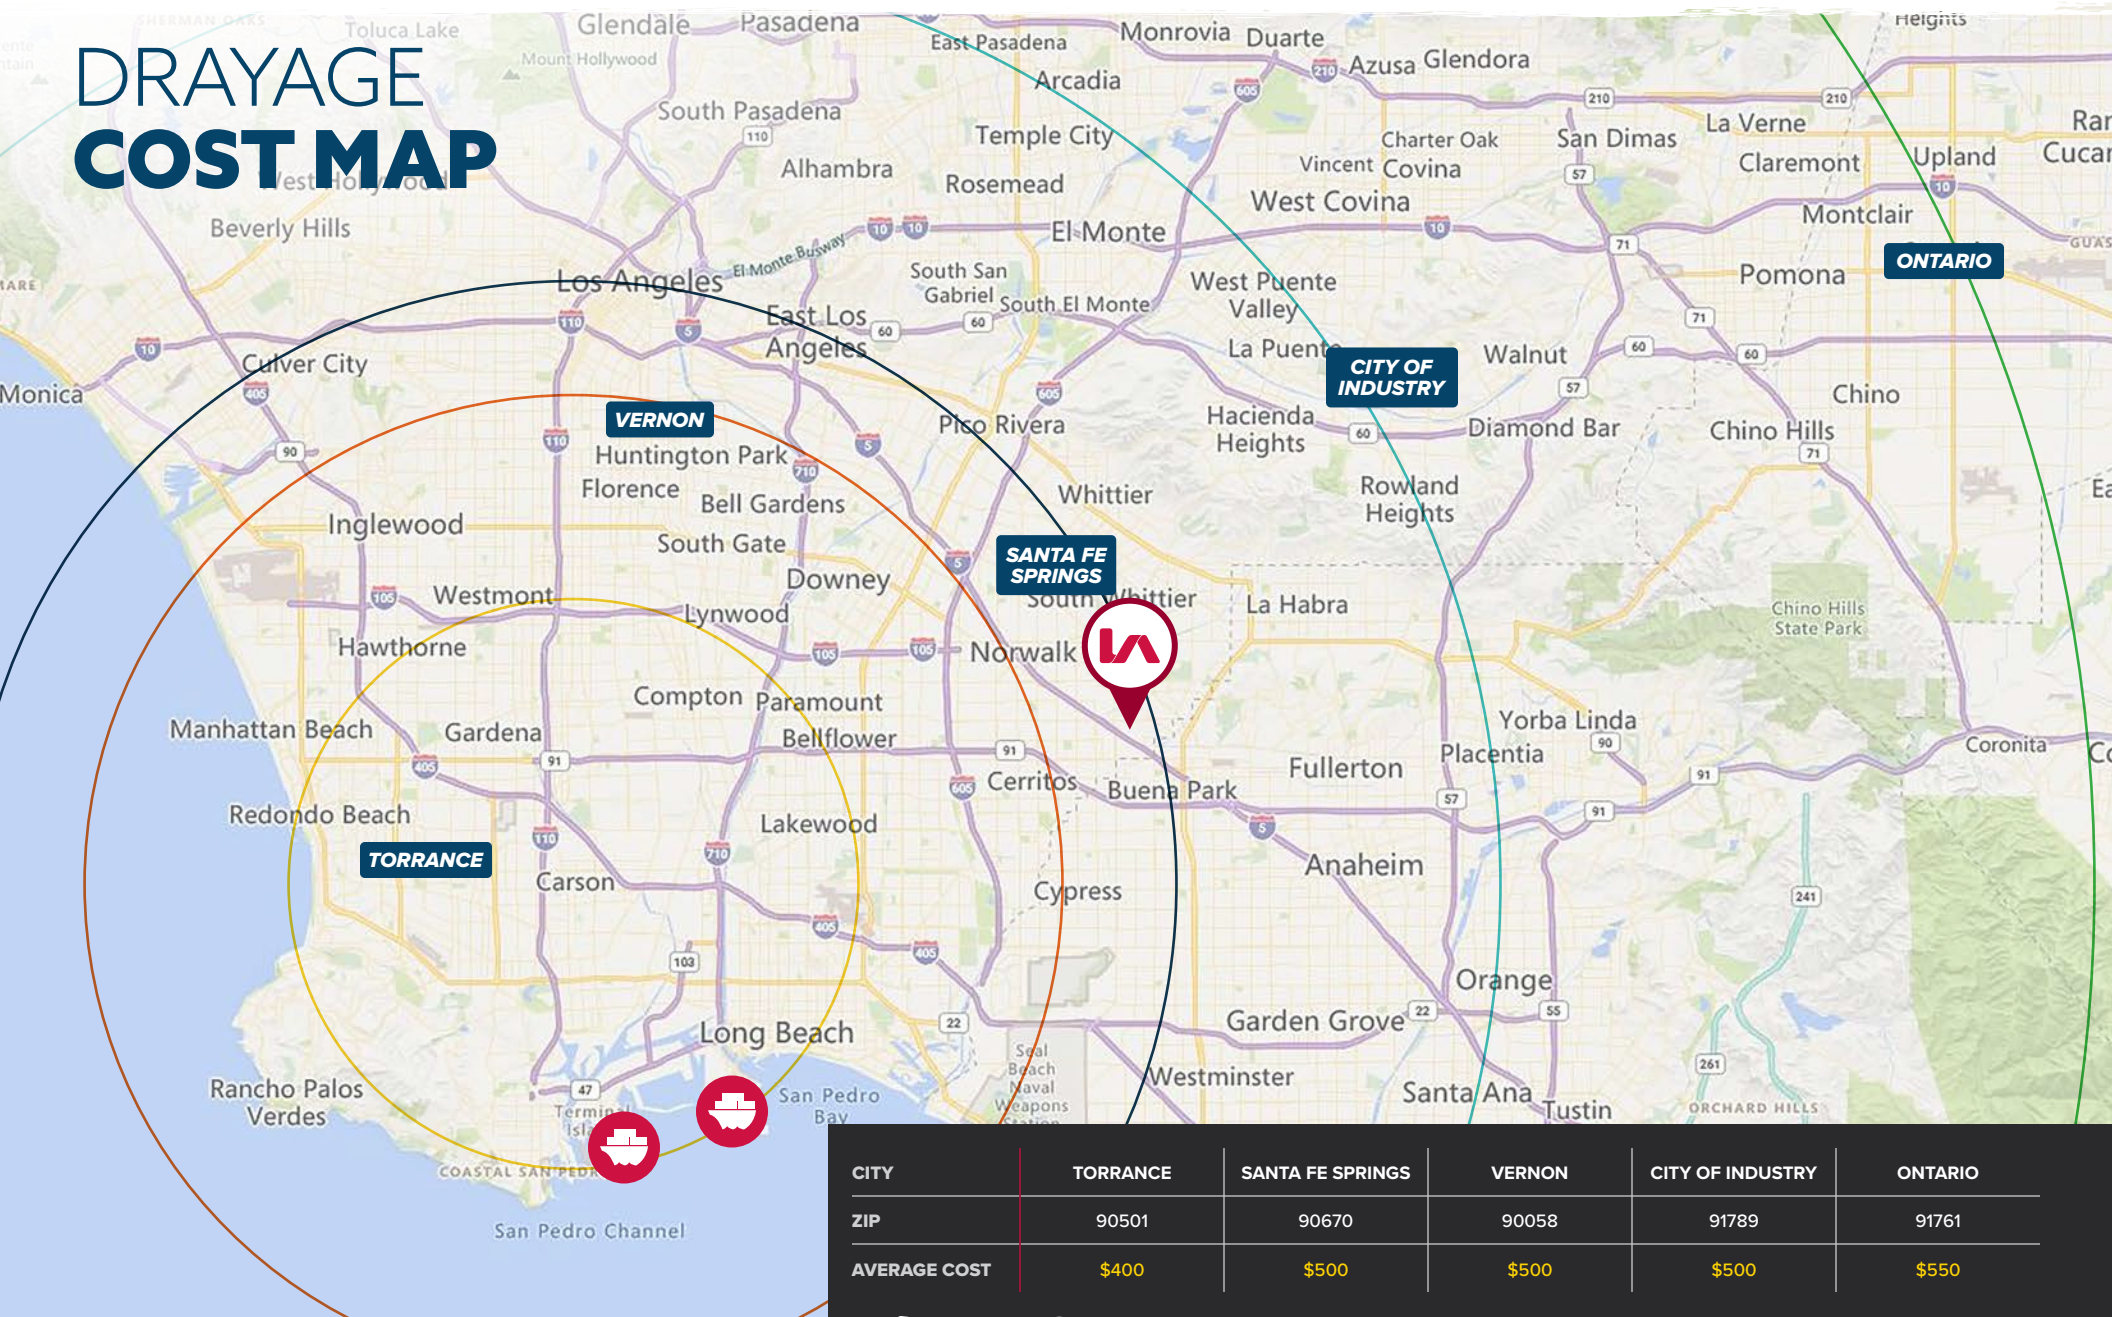

For More Information,
Please Contact ►

JAKE ARELLANO

Lee & Associates | City of Industry

Senior Vice President | LIC NO 02113094

jarellano@lee-associates.com

562.568.2088

TIM CRONIN, SIOB

Lee & Associates | City of Industry

Senior Vice President | LIC NO 00916418

tcronin@lee-associates.com

323.767.2088

JACK R. CLINE, JR.

Lee & Associates | Downtown Los Angeles

President | LIC NO 00854279

jcline@lee-associates.com

213.590.3512

TEAM-CLINE.COM

BRIAN FORSTER

Pacific Partners Commercial, Inc.

President | LIC NO 01093508

brian@pacificpartnerscre.com

818.862.2774

Lee & Associates | Downtown Los Angeles

CORP ID 02174865

1201 N Main St
Los Angeles, CA 90012

Lee & Associates | City of Industry

CORP ID 01125429

13181 Crossroads Pkwy N, Ste 300
City of Industry, CA 91746

Pacific Partners Commercial, Inc.

CORP ID 02063112

23901 Calabasas Rd, Ste 2024
Calabasas, CA 91302

LEE-ASSOCIATES.COM/DOWNTOWNLA

Tenant should verify all aspects of this brochure and material facts concerning the property including, but not limited to: square footage and composition of offices, building & land; whether the square footage includes interior dock or mezzanine areas; loading dock and door construction, size and condition; age and construction of building and all improvements; physical and structural condition of the building and all systems, including the HVAC, any elevators and roof; adequacy of floor loads for Tenant's intended use; ceiling and door clearance; ADA compliance; power; sprinkler calculations; zoning; permits, unpermitted improvements and permitted uses; taxes; whether the location of the property is within an incentive zone; and any other consideration that the Tenant deems to be material to its decision whether to purchase or lease the property. It is strongly recommended that Tenant utilize the services of professionals such as attorneys, accountants, architects, environmental consultants, surveyors, structural engineers and contractors to complete their due diligence prior to waiving any contingencies. It is also recommended that Tenant obtain any use permits or business licenses that may be material to the operation of their business.

16222 PHOEBE AVE

LA MIRADA • CA 90638



LEE & ASSOCIATES
COMMERCIAL REAL ESTATE SERVICES

TEAMCLINE

TEAM-CLINE.COM