



# NEW ALBANY WHITE HOUSE FIRST FLOOR

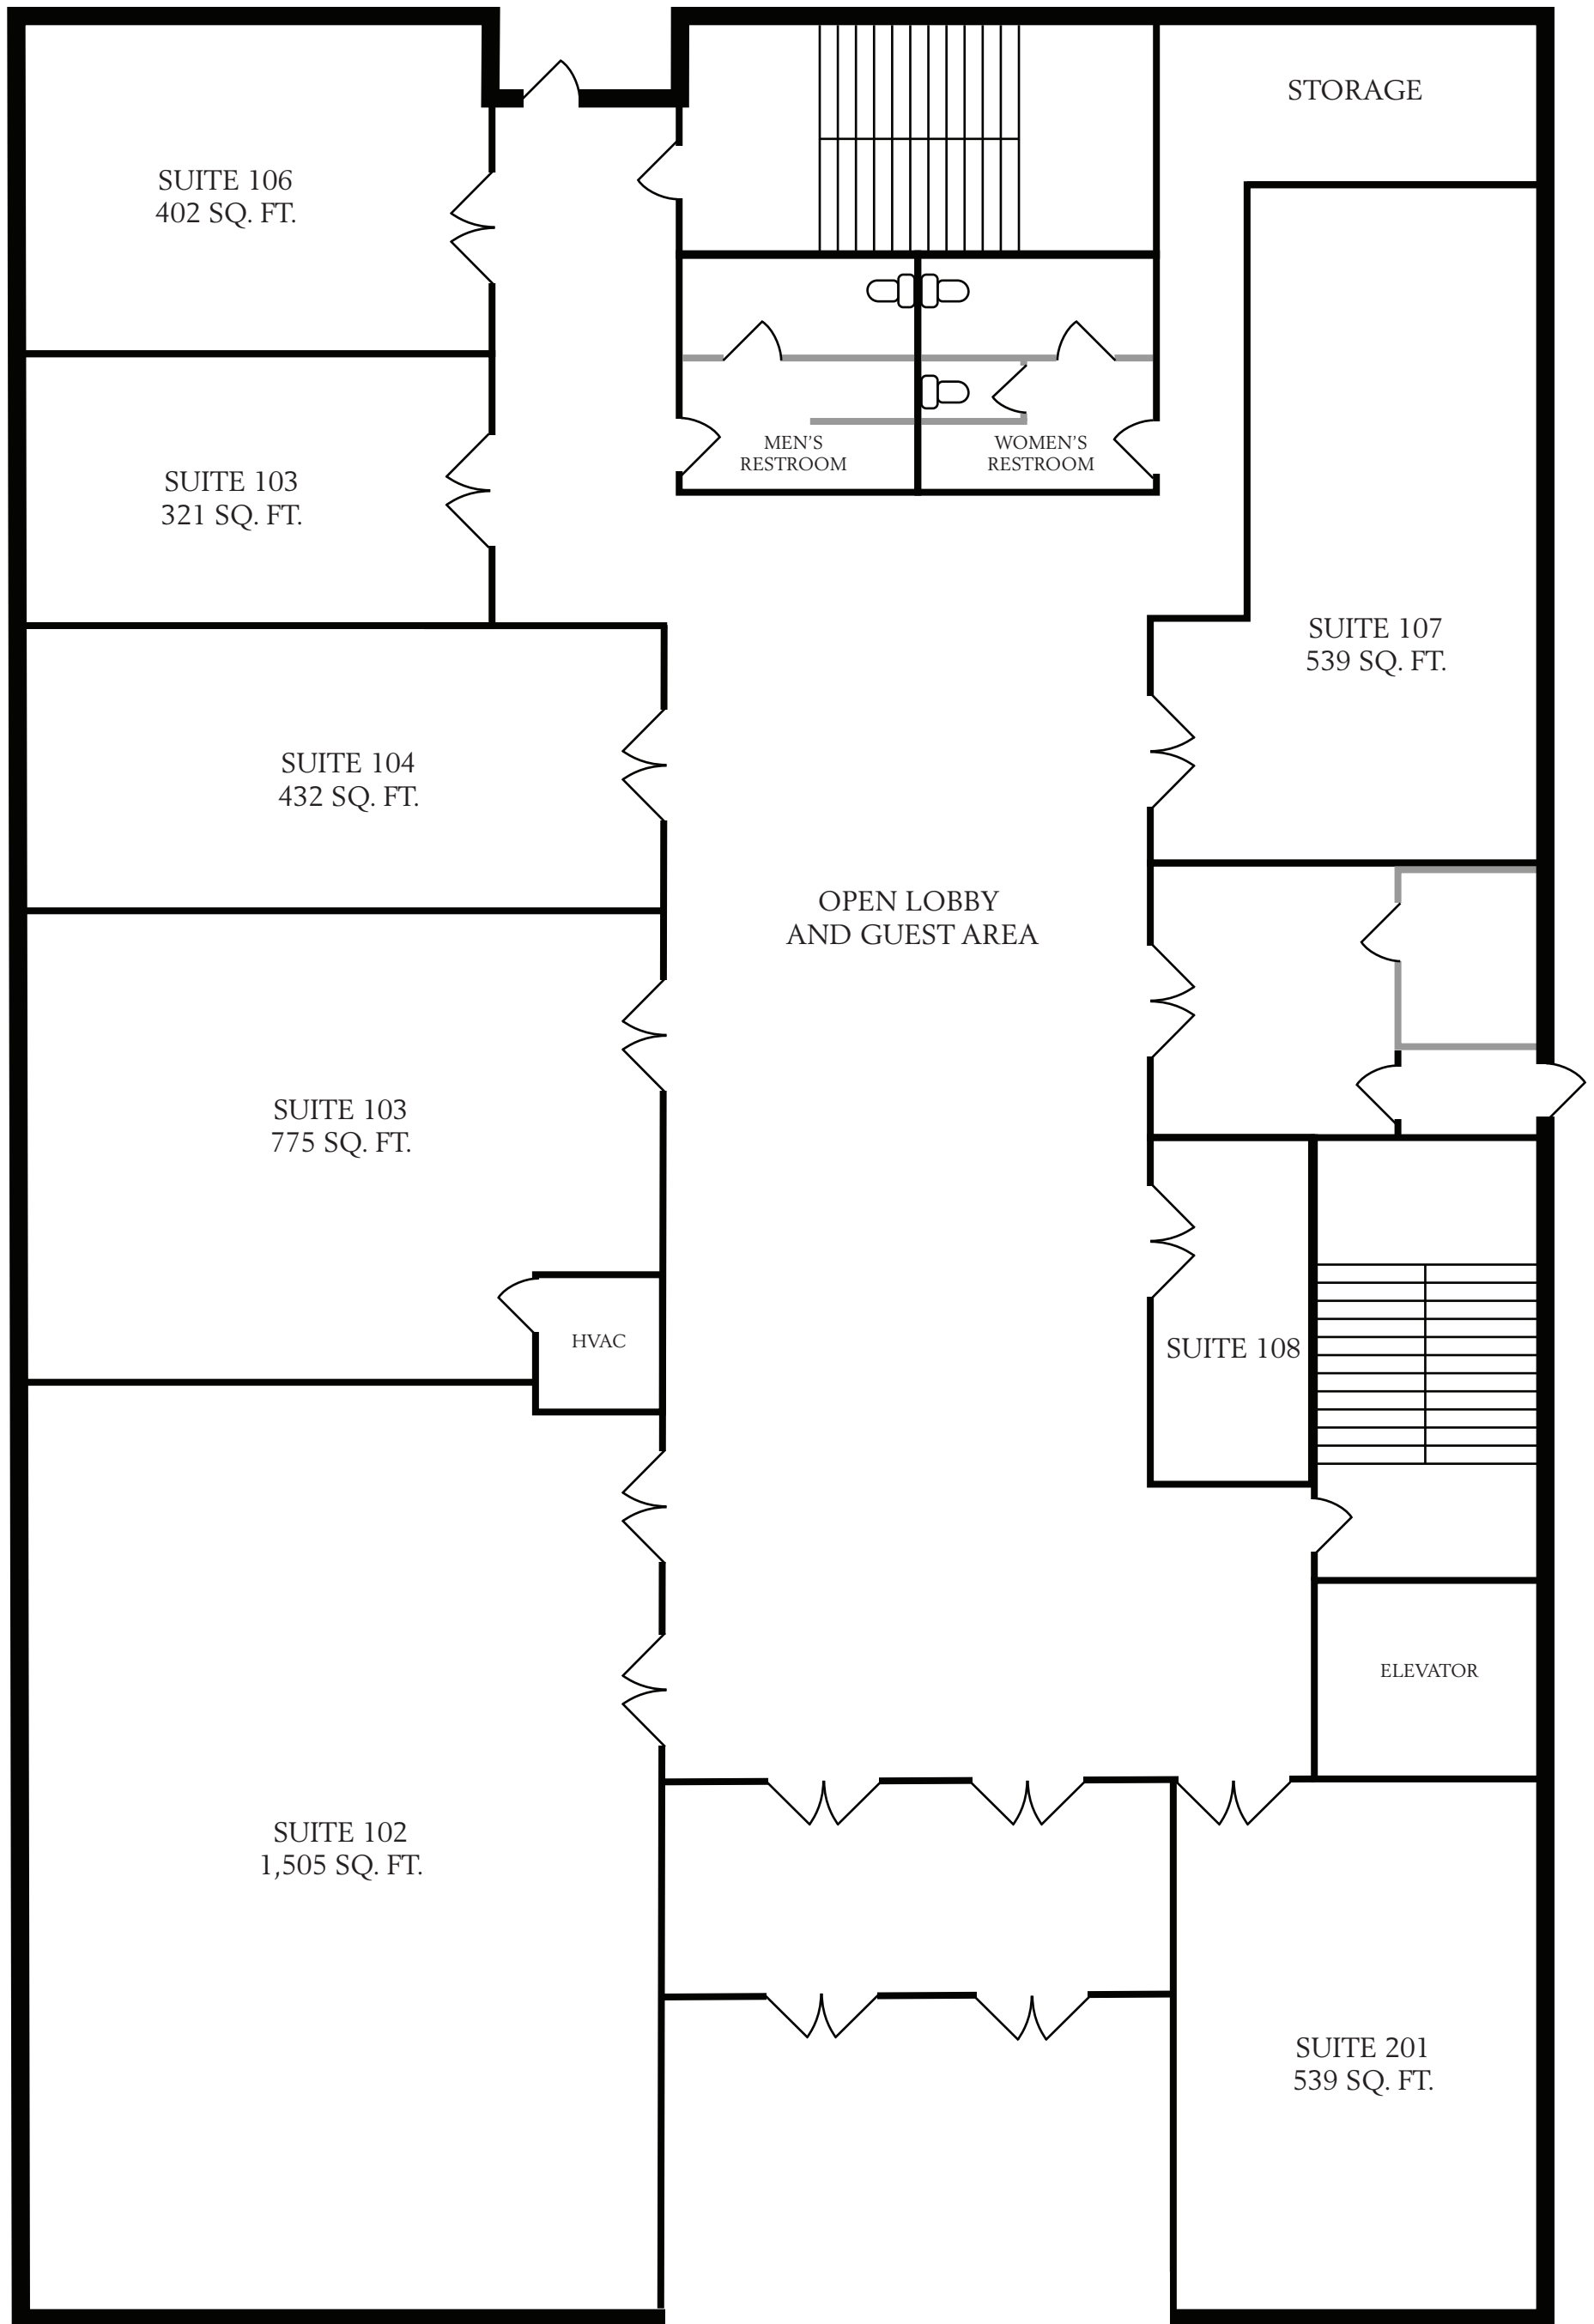

PEARL STREET


# NEW ALBANY WHITE HOUSE SECOND FLOOR

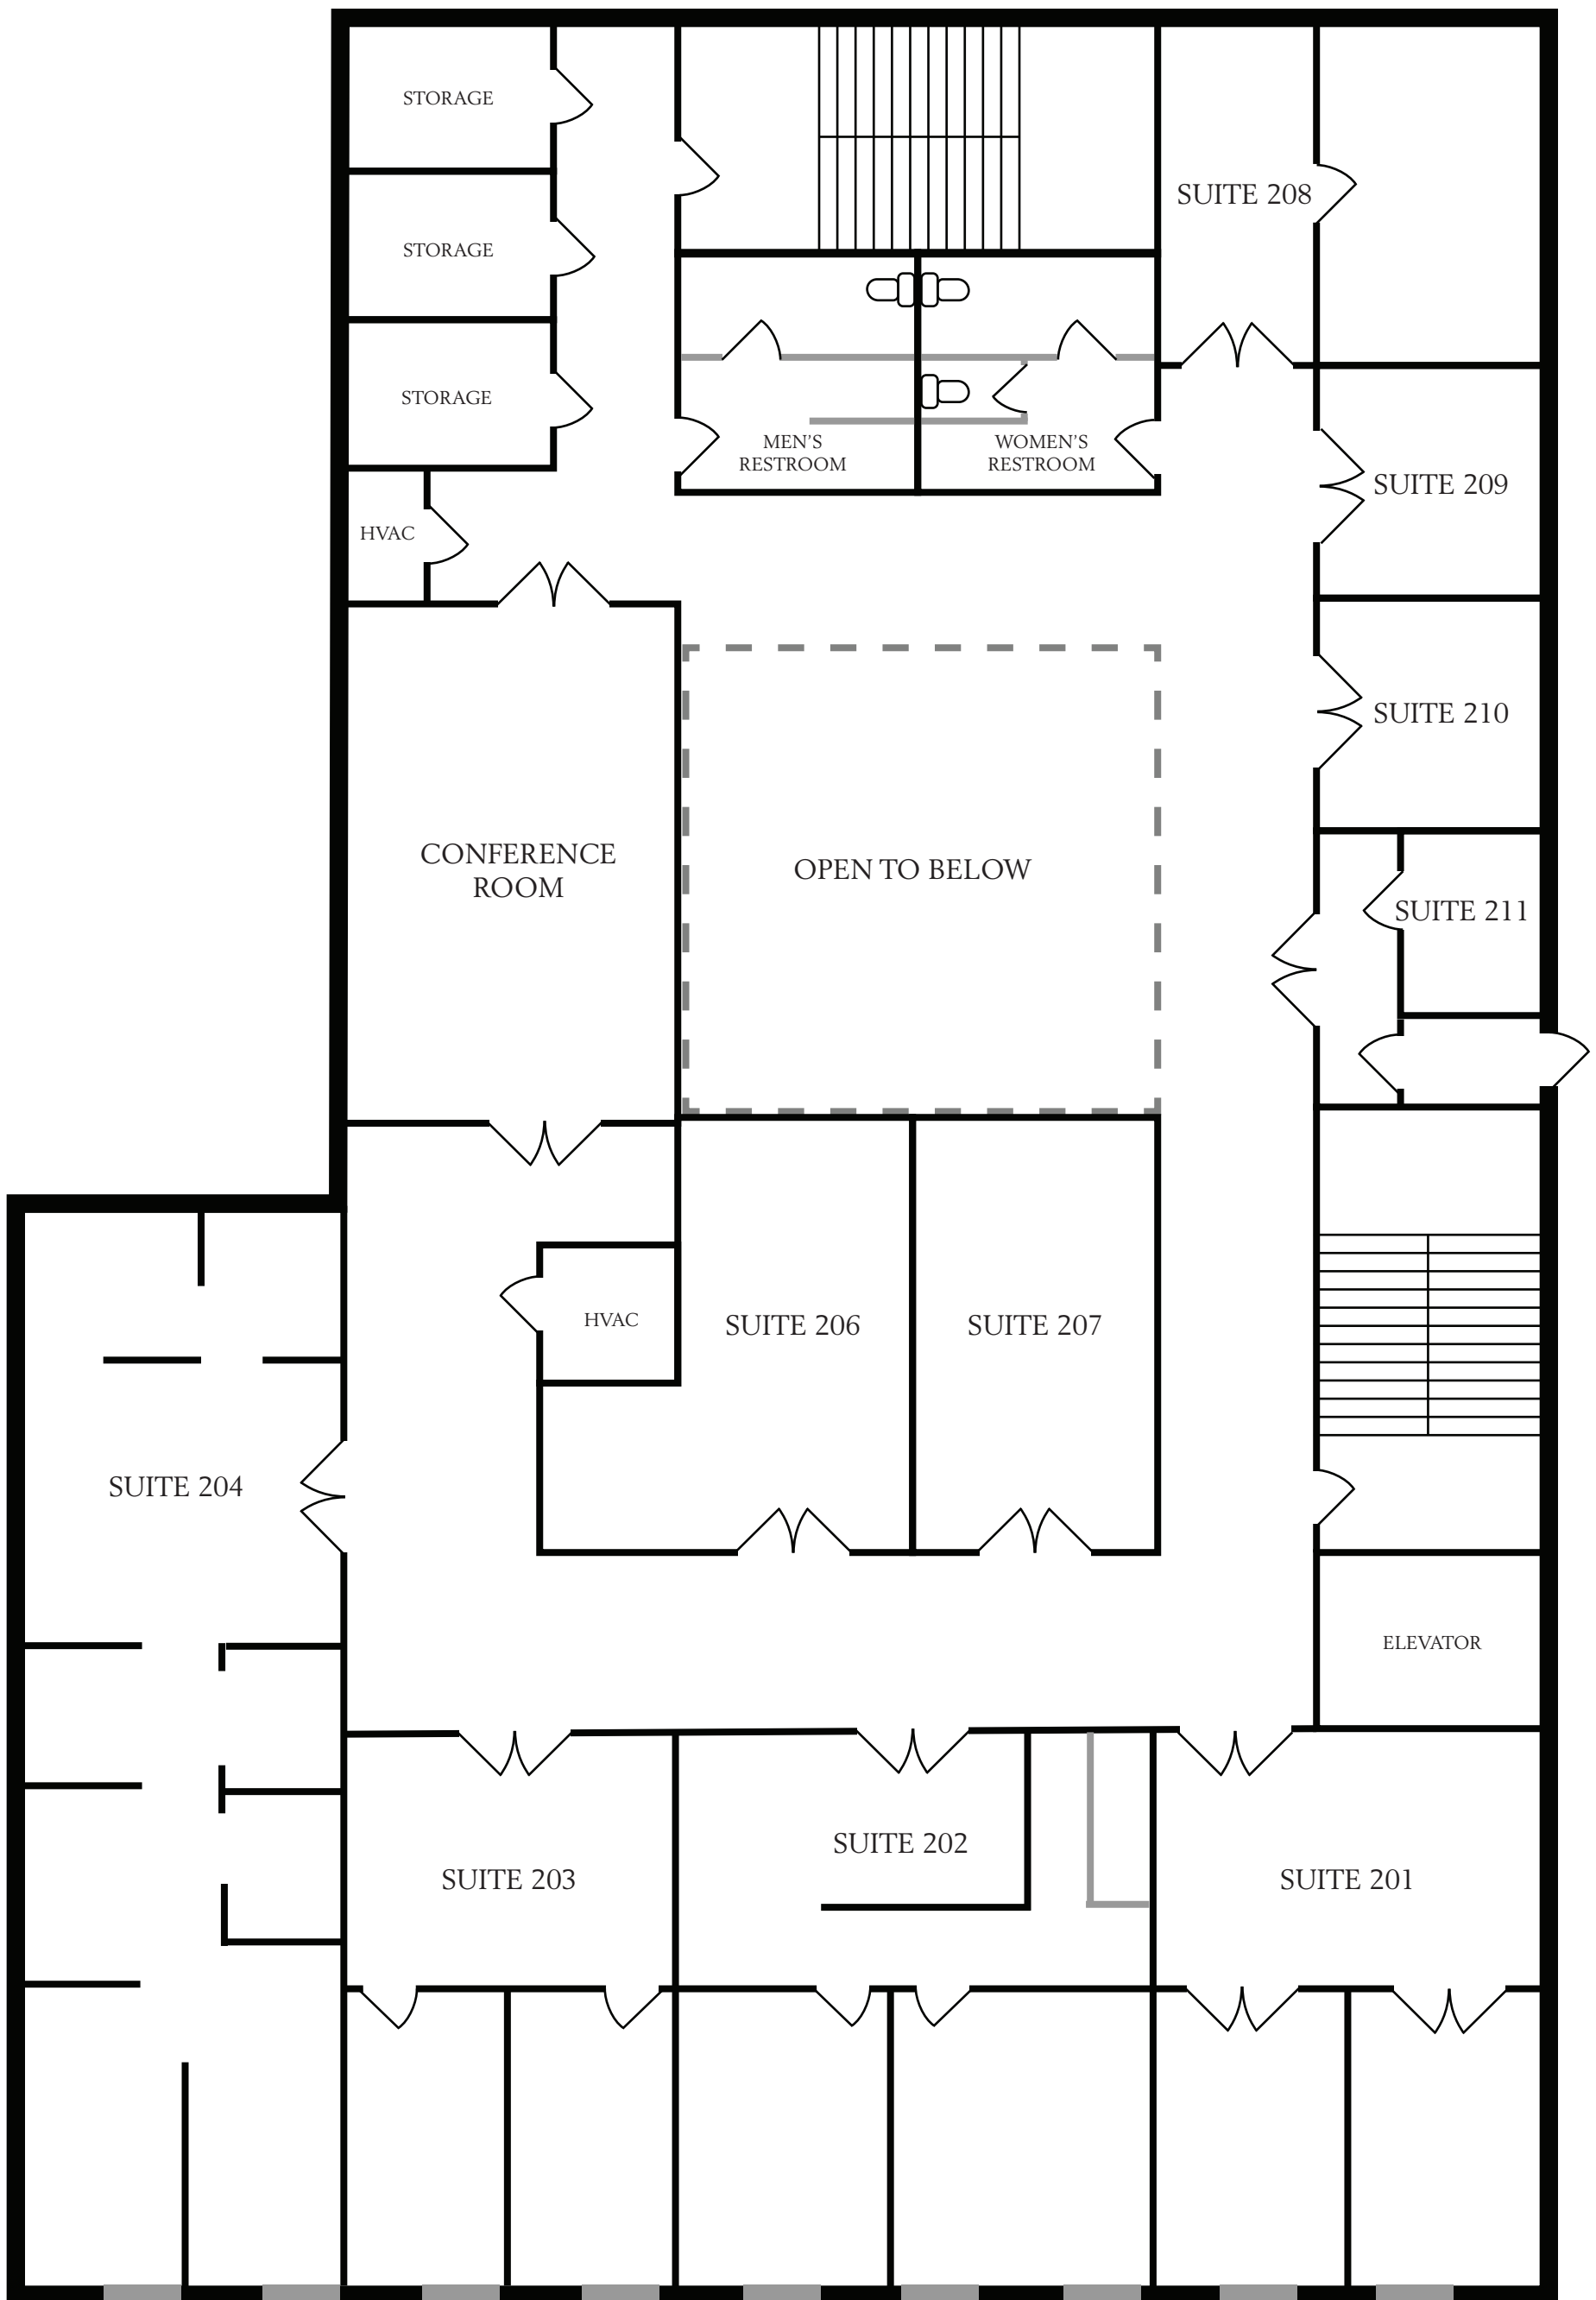

PEARL STREET

— Glass Window Section

# NEW ALBANY WHITE HOUSE THIRD FLOOR

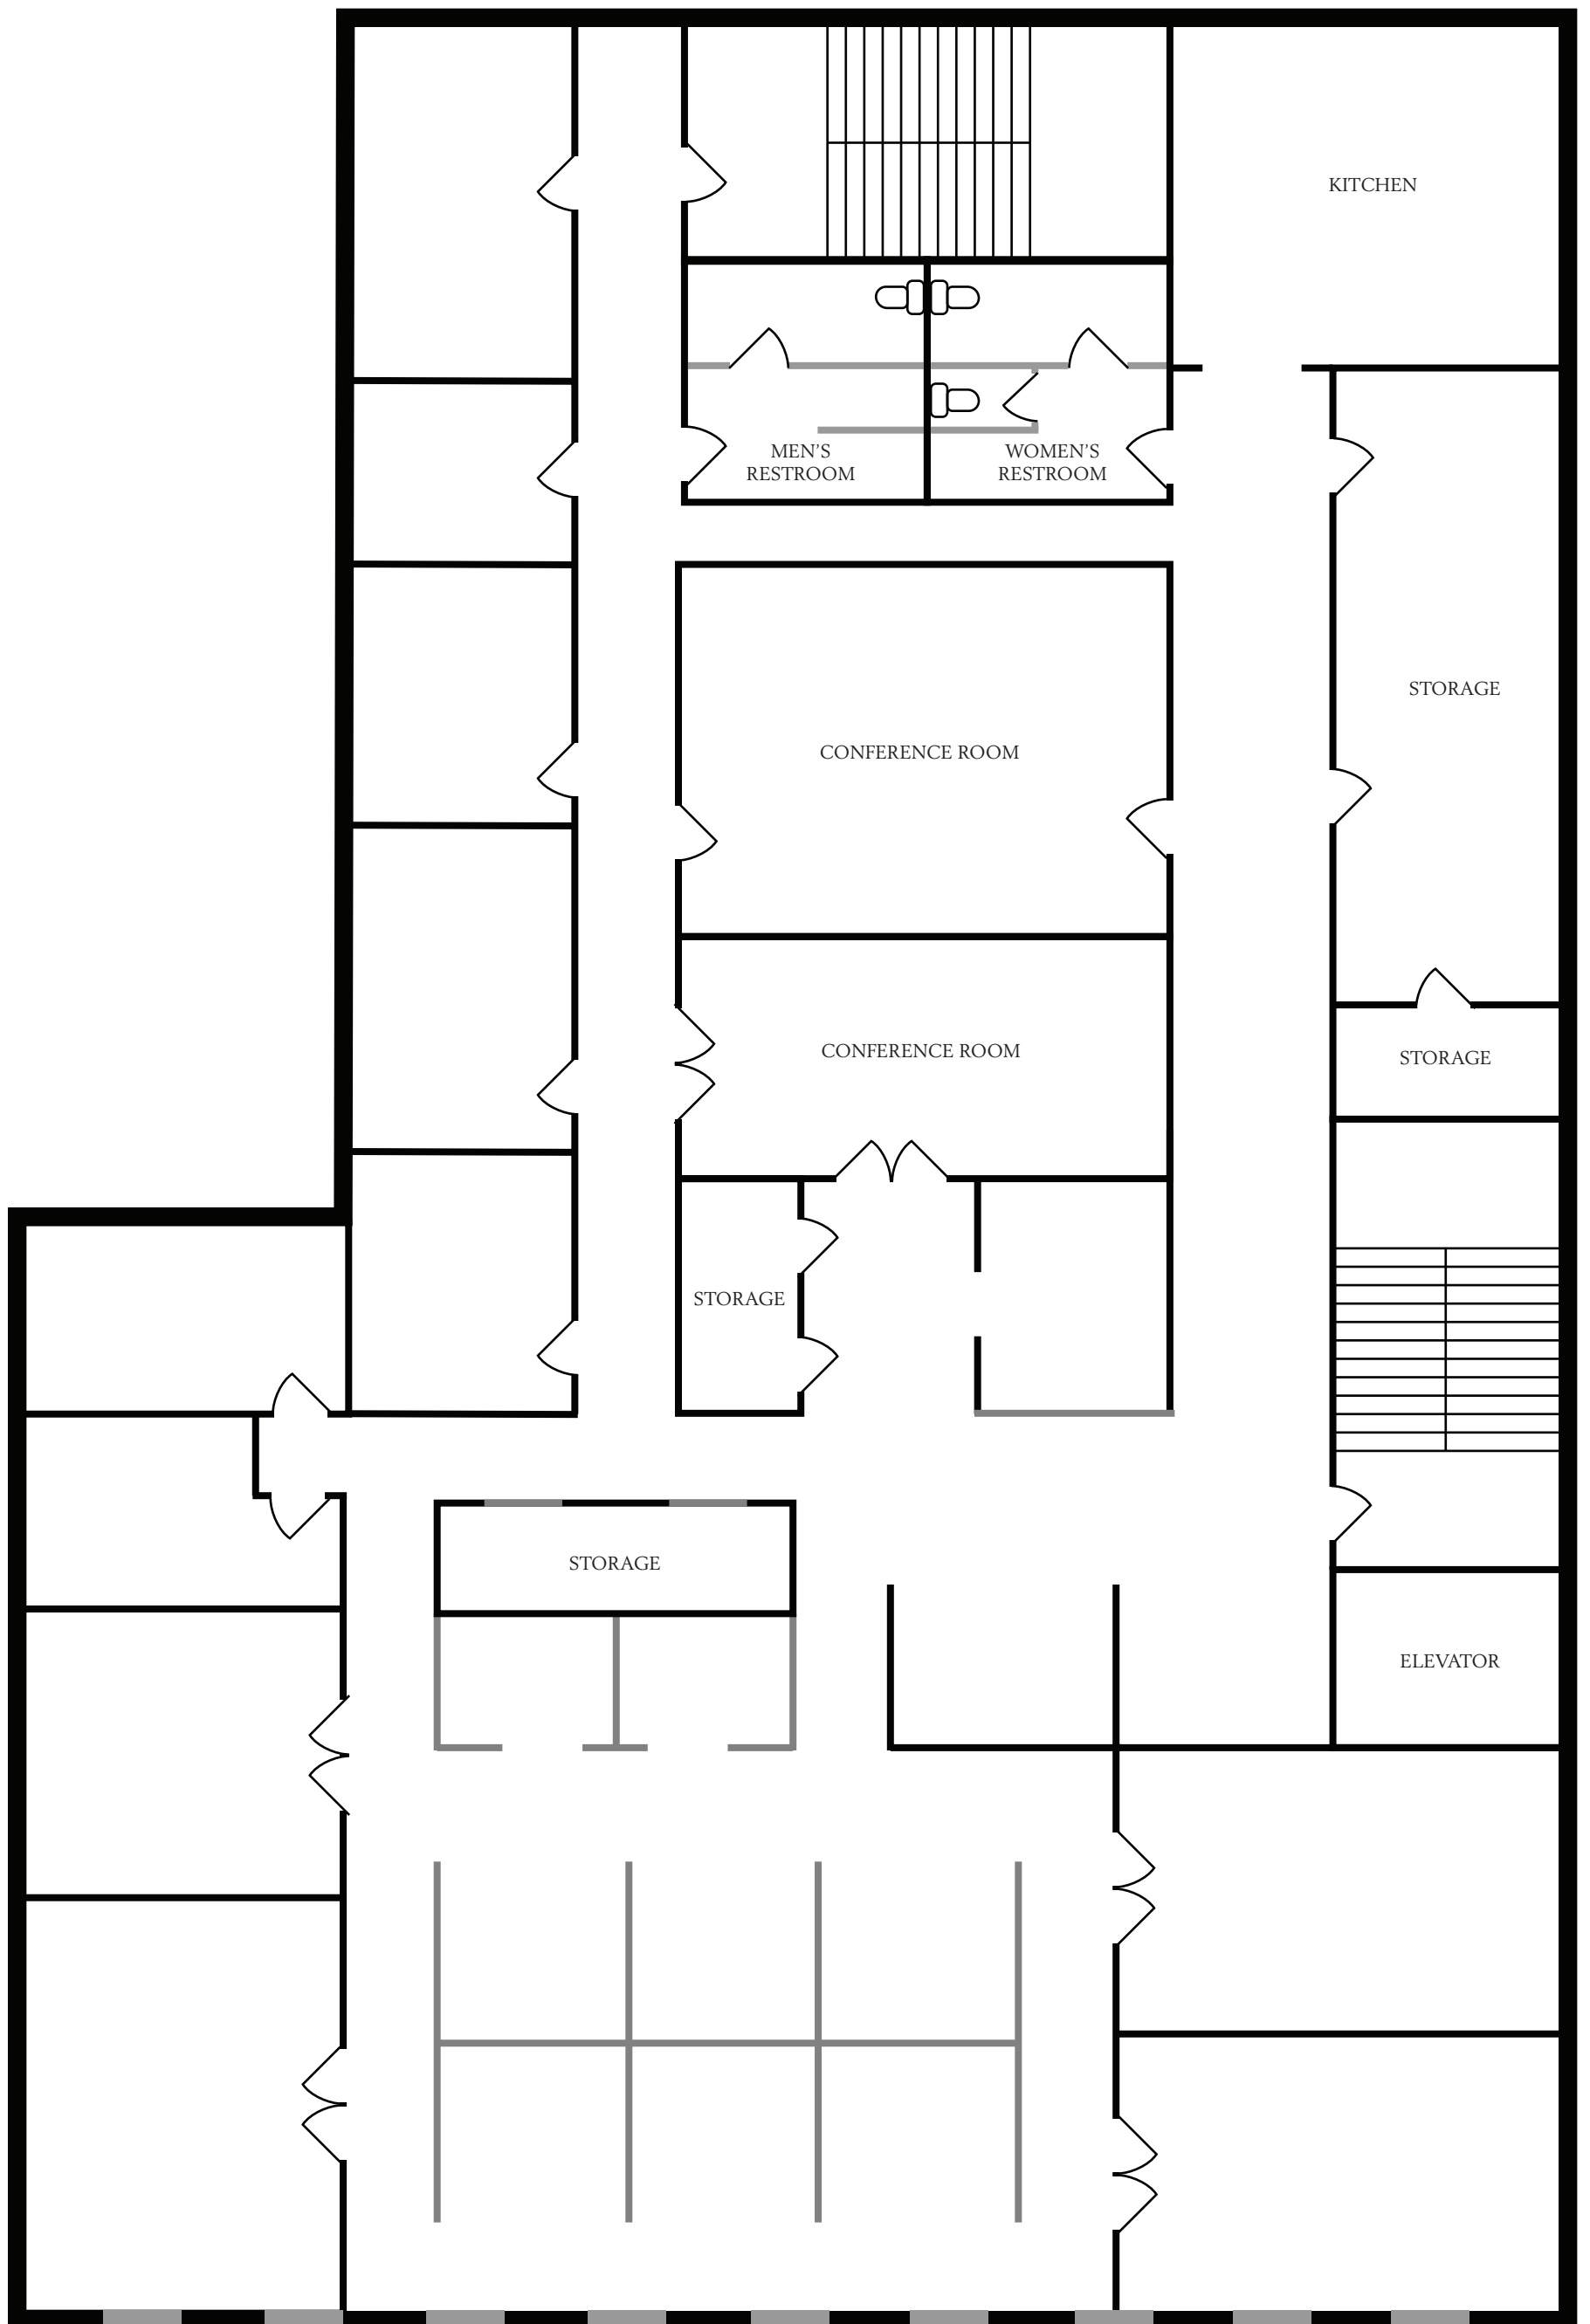

PEARL STREET

— Partial wall

# NEW ALBANY WHITE HOUSE THIRD FLOOR



PEARL STREET

Partial wall