


(West End of Building facing Main Driveway)



(Section "B" of Building)

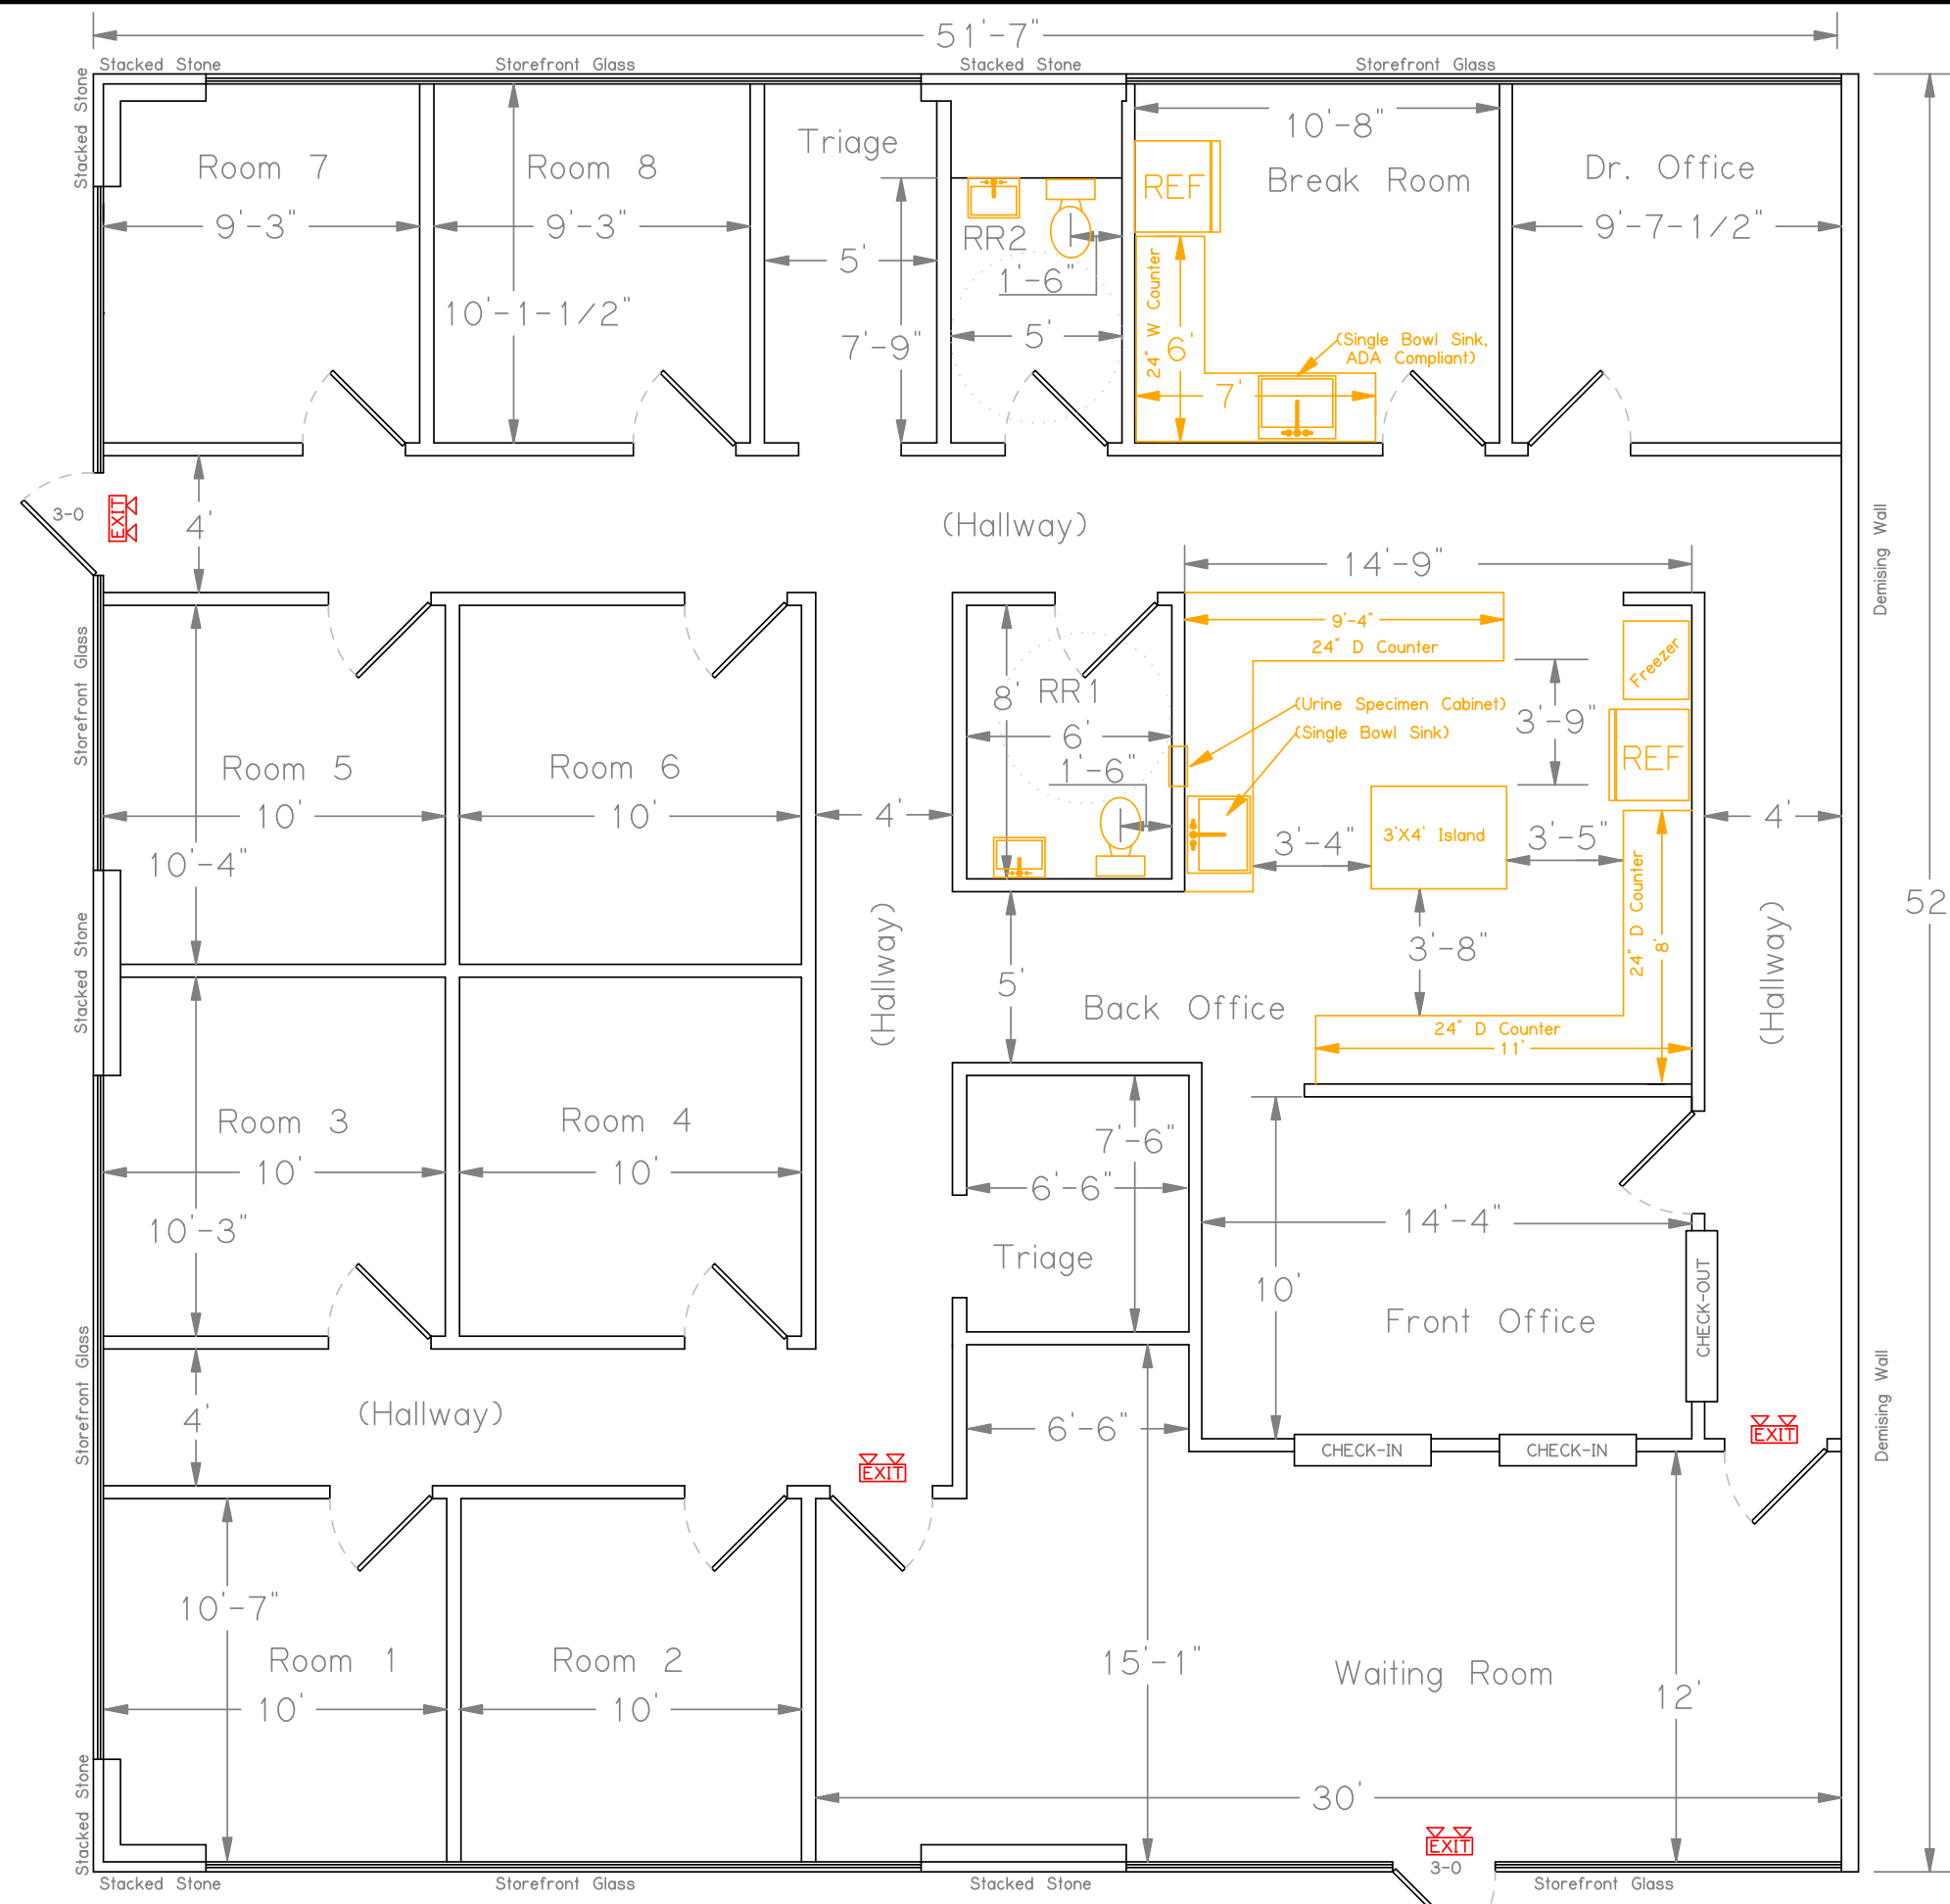

Magnolia Lane Pediatrics PLLC Suite A Floor Plan - 2682 SF	
Date: 2-7-23 By: EJD	DWG: REV5

(Front of Building facing House Hahl Rd.)