


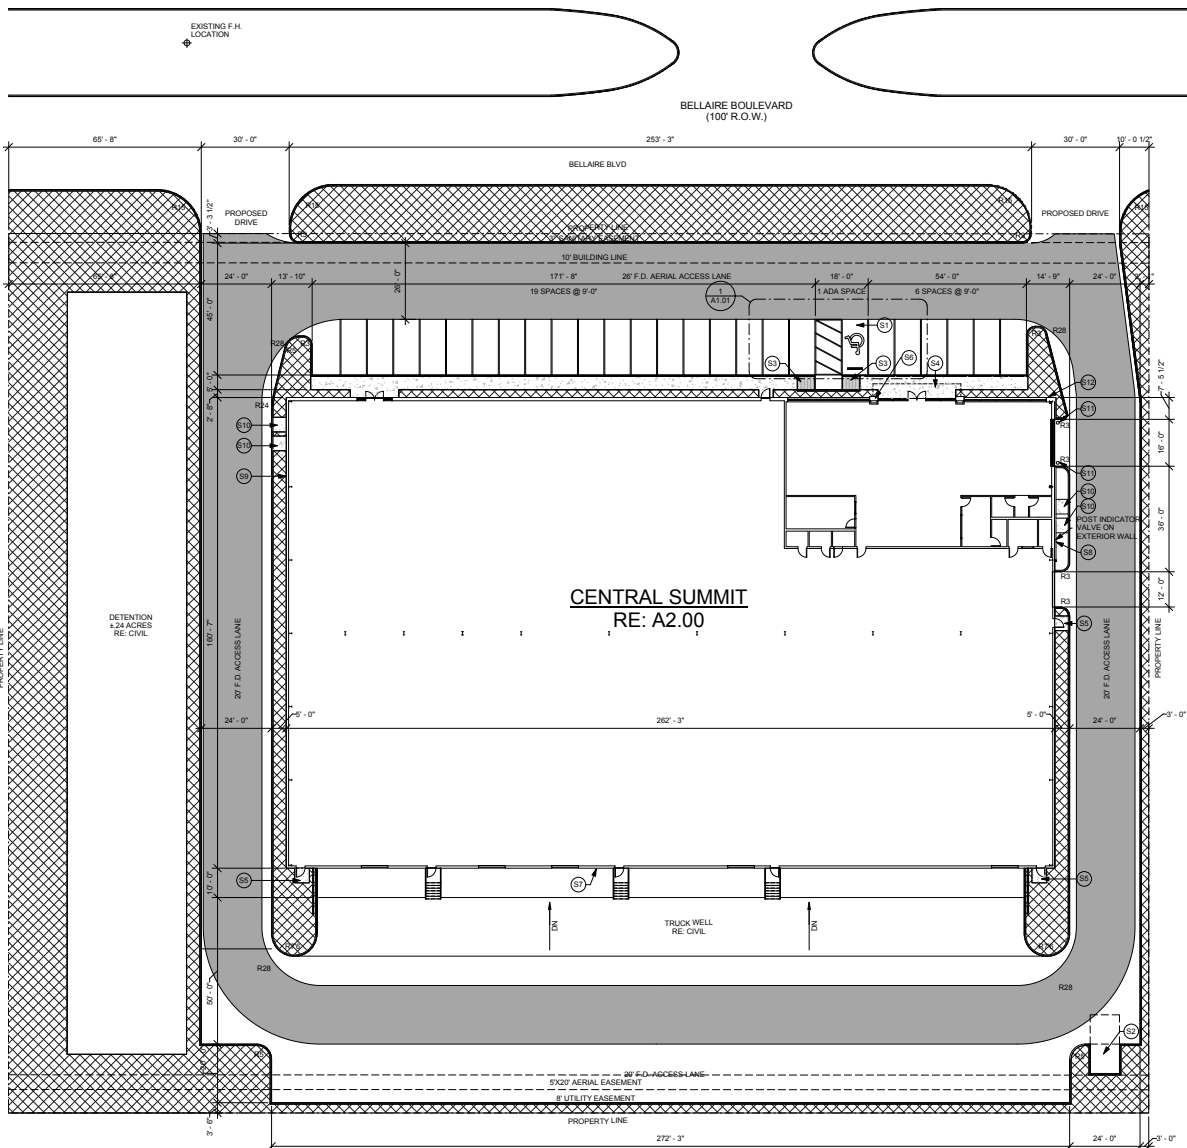

GENERAL NOTE: THE B.F.E. IS 84.75 AND THE F.F.E. IS 87.50
RE: CA CIVIL

KNOX BOX F
KNOX BOX SHOULD BE
VISIBLE AND RE

FIRE DEPAR
FIRE CODE ACC
FIRE CODE, APP
ALL FIRE DEPAR
FIRE APPARATU
THE IMPOSED L
AS TO PROVIDE

FIRE DEPAR
POSTING SHALL
"FIRE LANE" NO
COLOR, LETTER
FOR SAME TO B
"FIRE LANE" DE
WITH A RED PA
THE REDUP WITH
PAINTED ON THE
THE SURFACE C
CONSPICUOUS


FIRE HYDRA
REFER TO CIVIL
HYDRANTS


GENERAL N
REFER TO BOUN
REFER TO GEOT
REFER TO CIVIL
DETAILS
ACCESSIBLE PA
ACCESSIBLE RO
NO CROSS SLOP

SYMBOL LEG
R3 =
R5 =
R10 =
R12.5 =
R15 =
R20 =

FIRE LANE

S1	PI
S2	PI
S3	PI
S4	PI
S5	PI
S6	PI
S7	PI
S8	PI
S9	PI
S10	PI
S11	PI
S12	PI

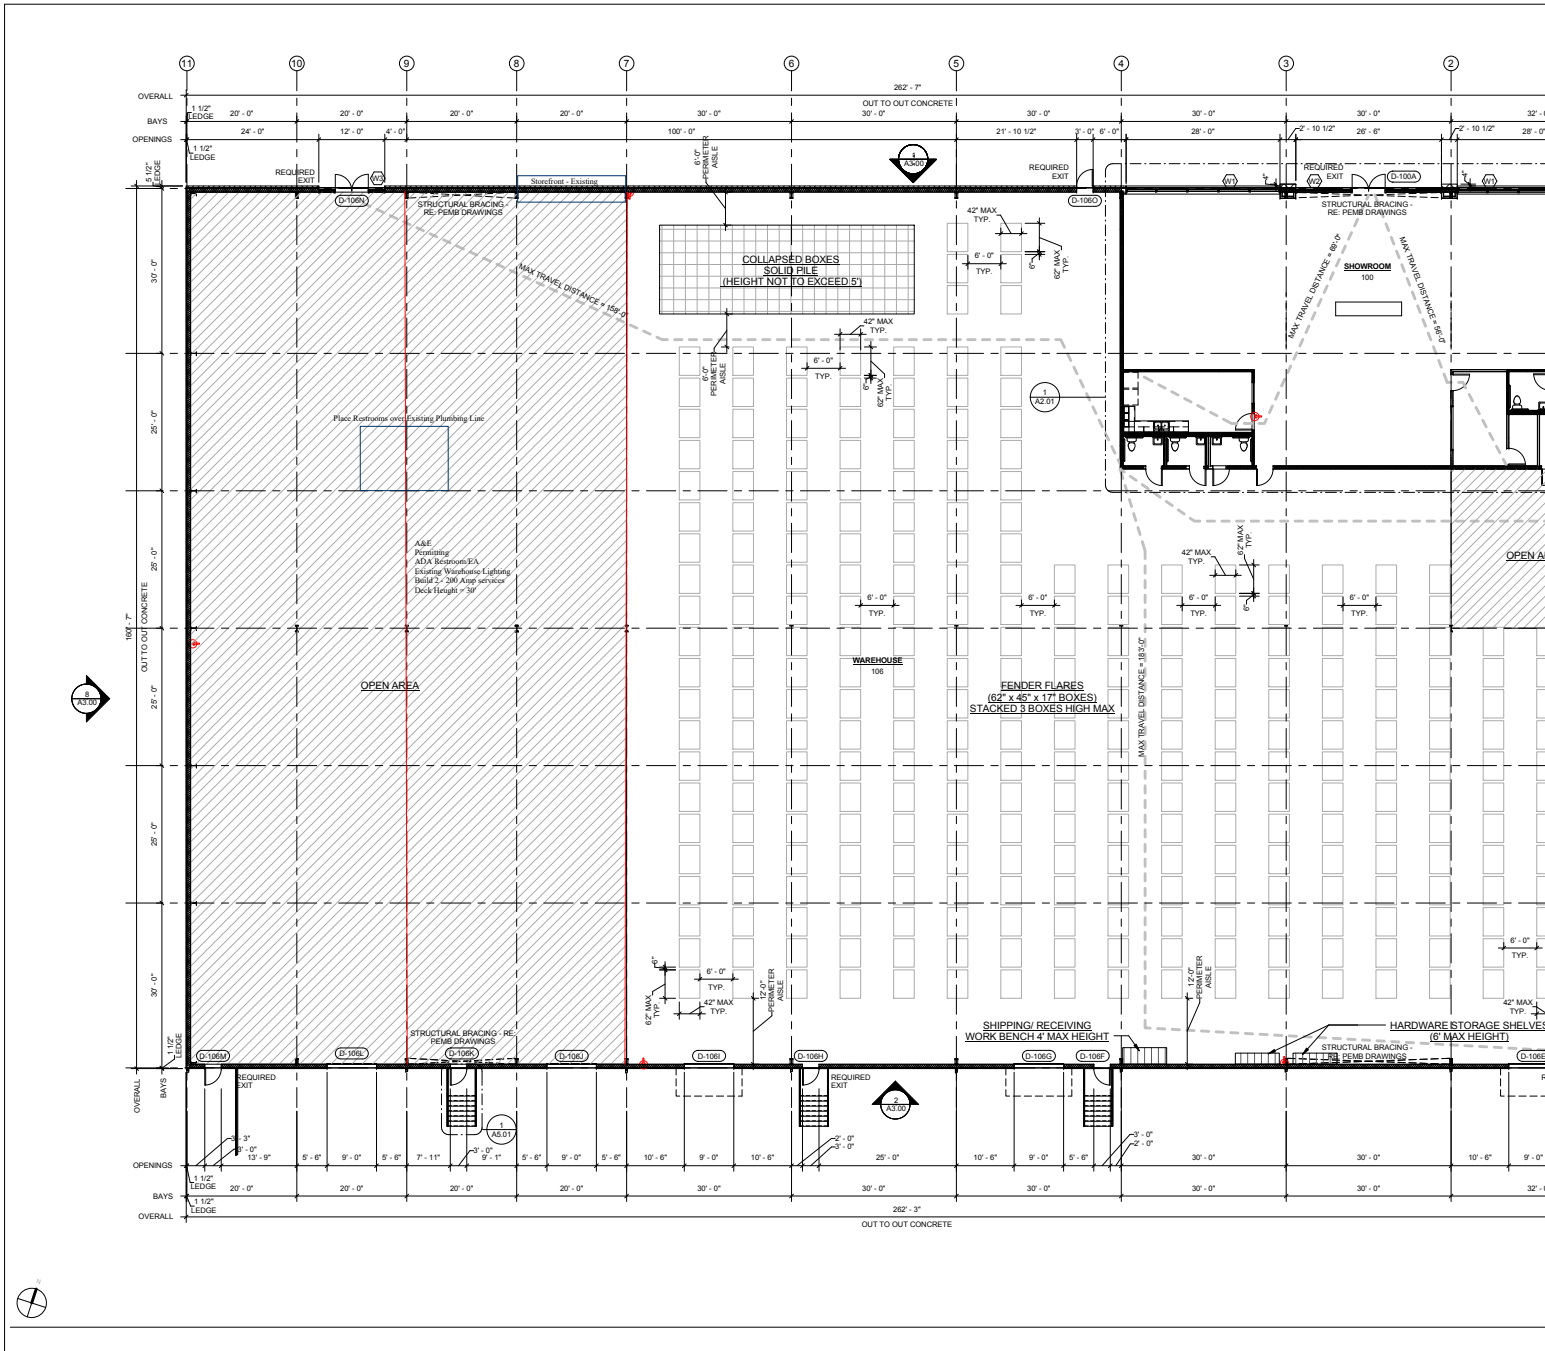

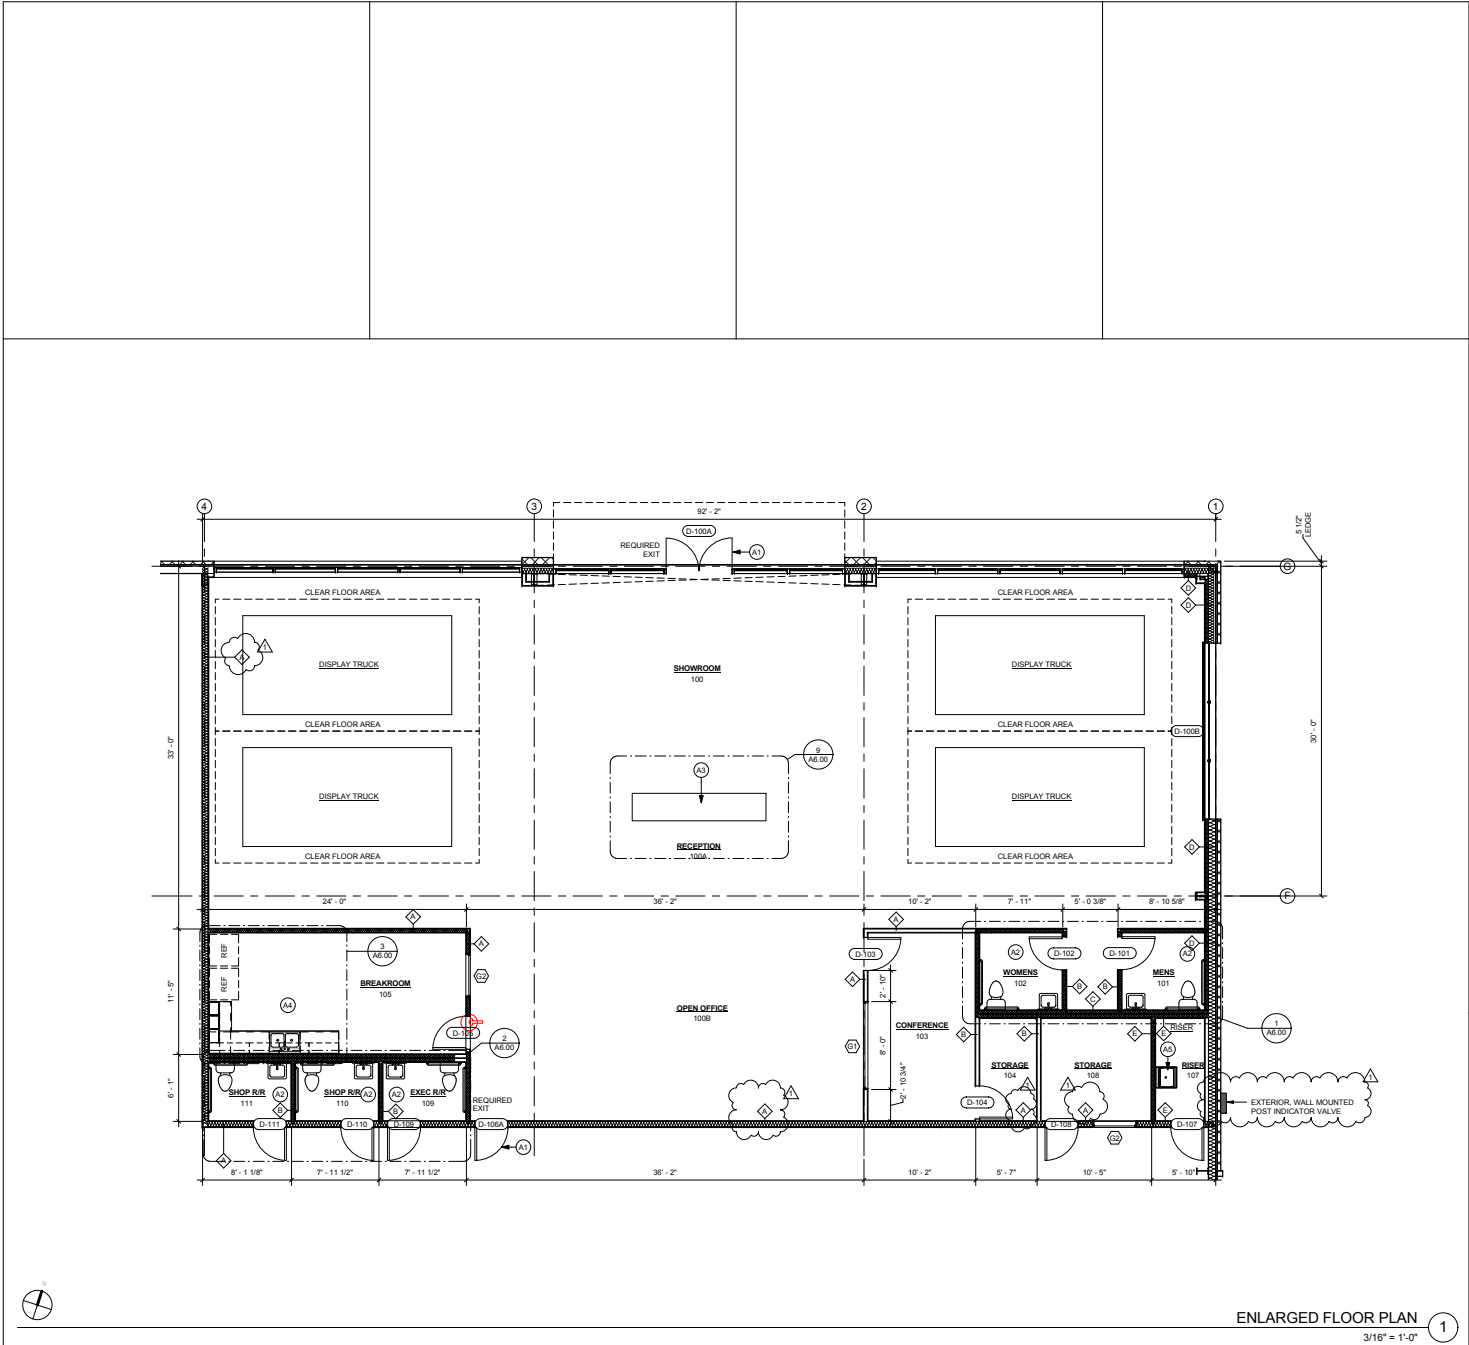

GENERAL NO.

DISPLAY VEHICLE

ELECTRICAL

REFERENCE NO.

FIRE-RESISTANT ELEMENTS, TYPE

TYPE

PRIMARY STRUCTURE

BEARING WALLS

BEARING WALLS

NONBEARING WALLS

FLOOR CONSTRUCTION

ROOF CONSTRUCTION

FIRE ALARM

MANUAL FIRE ALARM

B: 0 < 500 OCCUPANCY

S: NOT REQUIRED

ALARM MONITORING

PROVIDE SYSTEM

AUTOMATIC FIRE ALARM

B: NOT REQUIRED

S: NOT REQUIRED

OCCUPANT NOTIFICATION

PROVIDE SYSTEM

SYSTEM TO COMMUNICATE

FIRE EXTINGUISHING

1 DENOTES IN WALL

FIRE ALARM

MANUAL FIRE ALARM

B: 0 < 500 OCCUPANCY

S: NOT REQUIRED

ALARM MONITORING

PROVIDE SYSTEM

AUTOMATIC FIRE ALARM

B: NOT REQUIRED

S: NOT REQUIRED

OCCUPANT NOTIFICATION

PROVIDE SYSTEM

SYSTEM TO COMMUNICATE

FIRE CODE

TENANT SHALL

AUTOMATIC FIRE ALARM

REVIEW AND APPROVAL

FIRE ALARM PLAN

APPROVAL REQUIRED

FIRE ALARM SIGNAGE

REVIEW AND APPROVAL

CONNECTED TO

ENVELOPE

BUILDING SHALL

THE IBC, INCLUDING

ALL EXTERIOR WALLS

GASKETED, WEATHER

MANUFACTURED

CERTIFIED BY THE

LEGEND

INDICATES

DOOR

PARTITION

SPACE

WALL LEGEND

1/2" CONC.

1/2" CONC.

1/2" CONC.

A1

D-100A

D-100B

D-100C

ENLARGED FLOOR PLAN
3/16" = 1'-0"

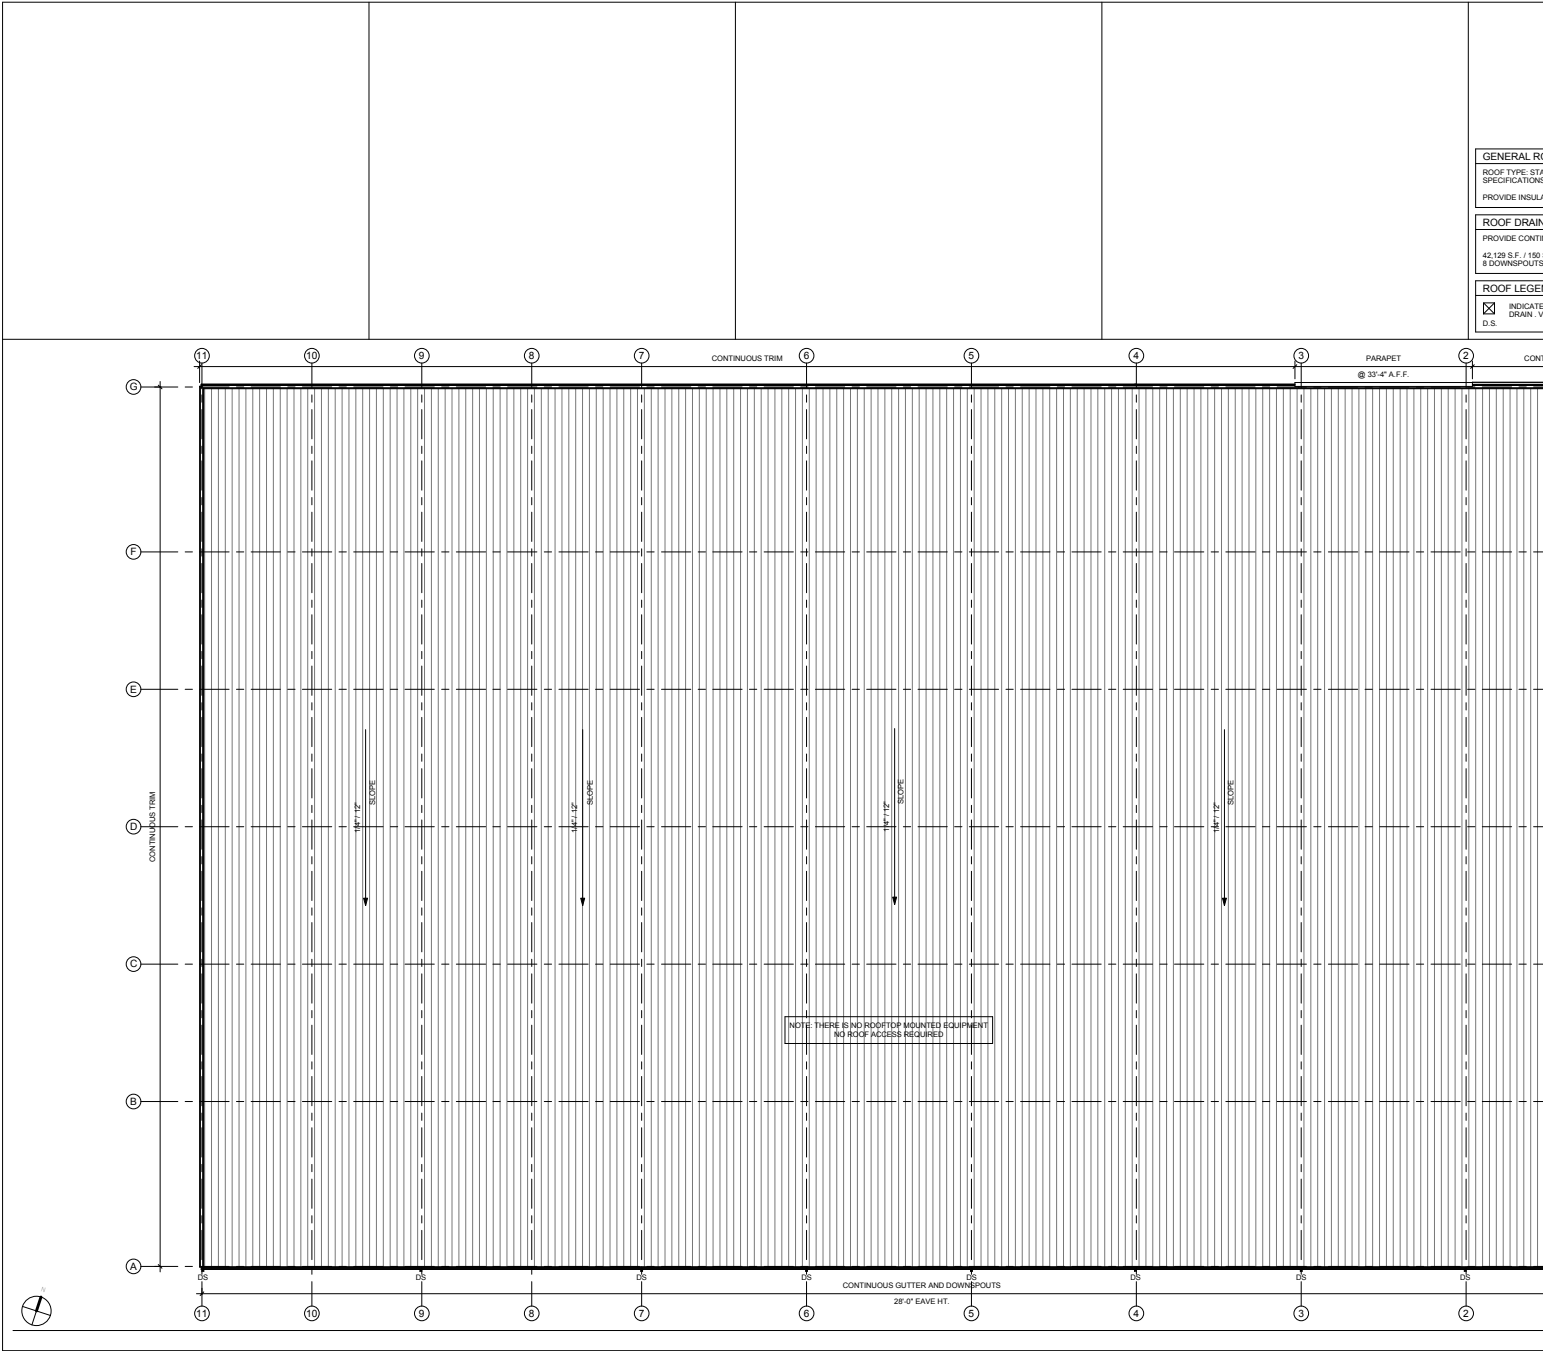


GENERAL ROOF
ROOF TYPE: STA
SPECIFICATIONS
PROVIDE INSULA
ROOF DRAIN
PROVIDE CONT
42,129 S.F. / 150
8 DOWNSPOUTS
ROOF LEGEND
☒ INDICATE
DRAIN - V
D.S.

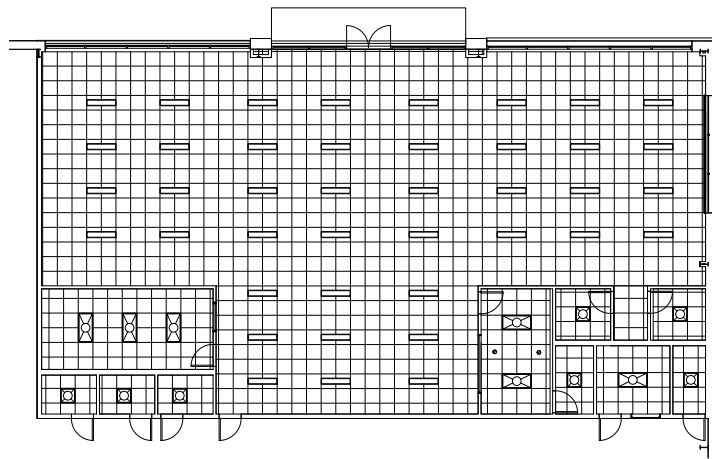

ENLARGED OFFICE AND SHOWROOM RCP

1/8" = 1'-0"

2

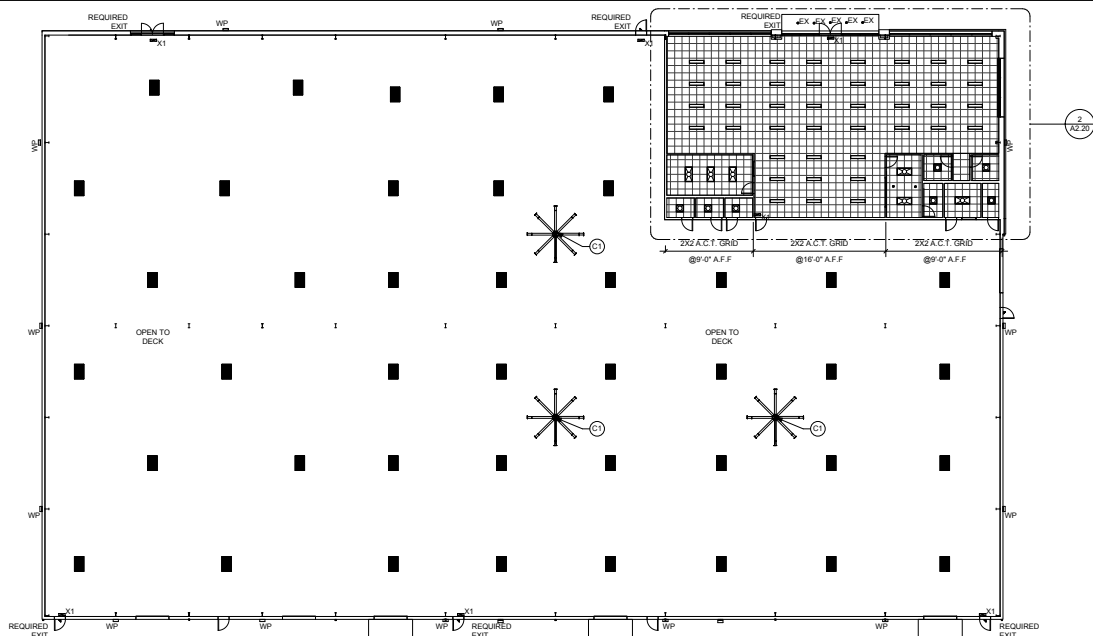

OVERALL RCP

1/16" = 1'-0"

1

EC1	PR
RCP LEGEND	
	EX
	WP
	X1