



NOT FOR  
CONSTRUCTION  
DATE

REVISIONS ▼

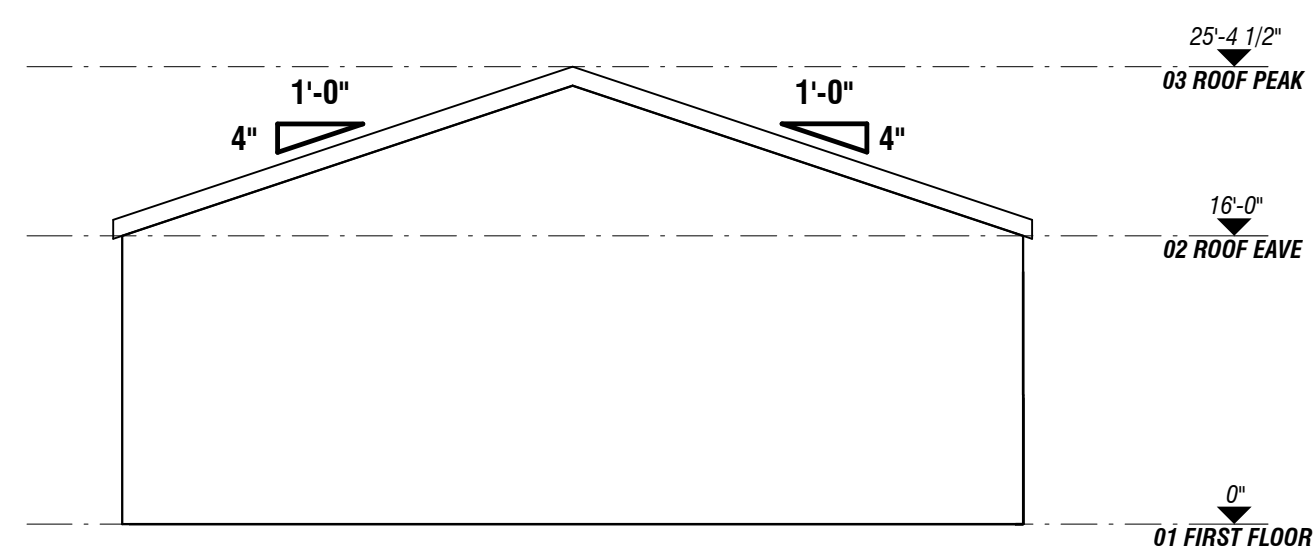


**01 ELEVATION 1**

SCALE: 3/32" = 1'-0"

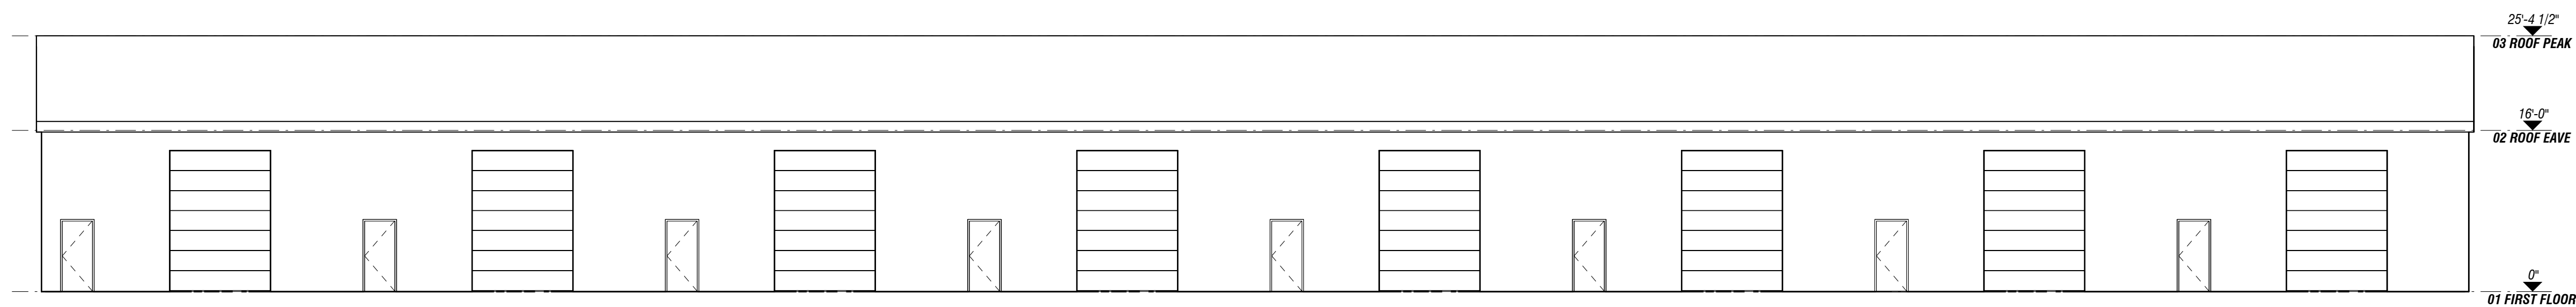

**02 ELEVATION 2**

SCALE: 3/32" = 1'-0"

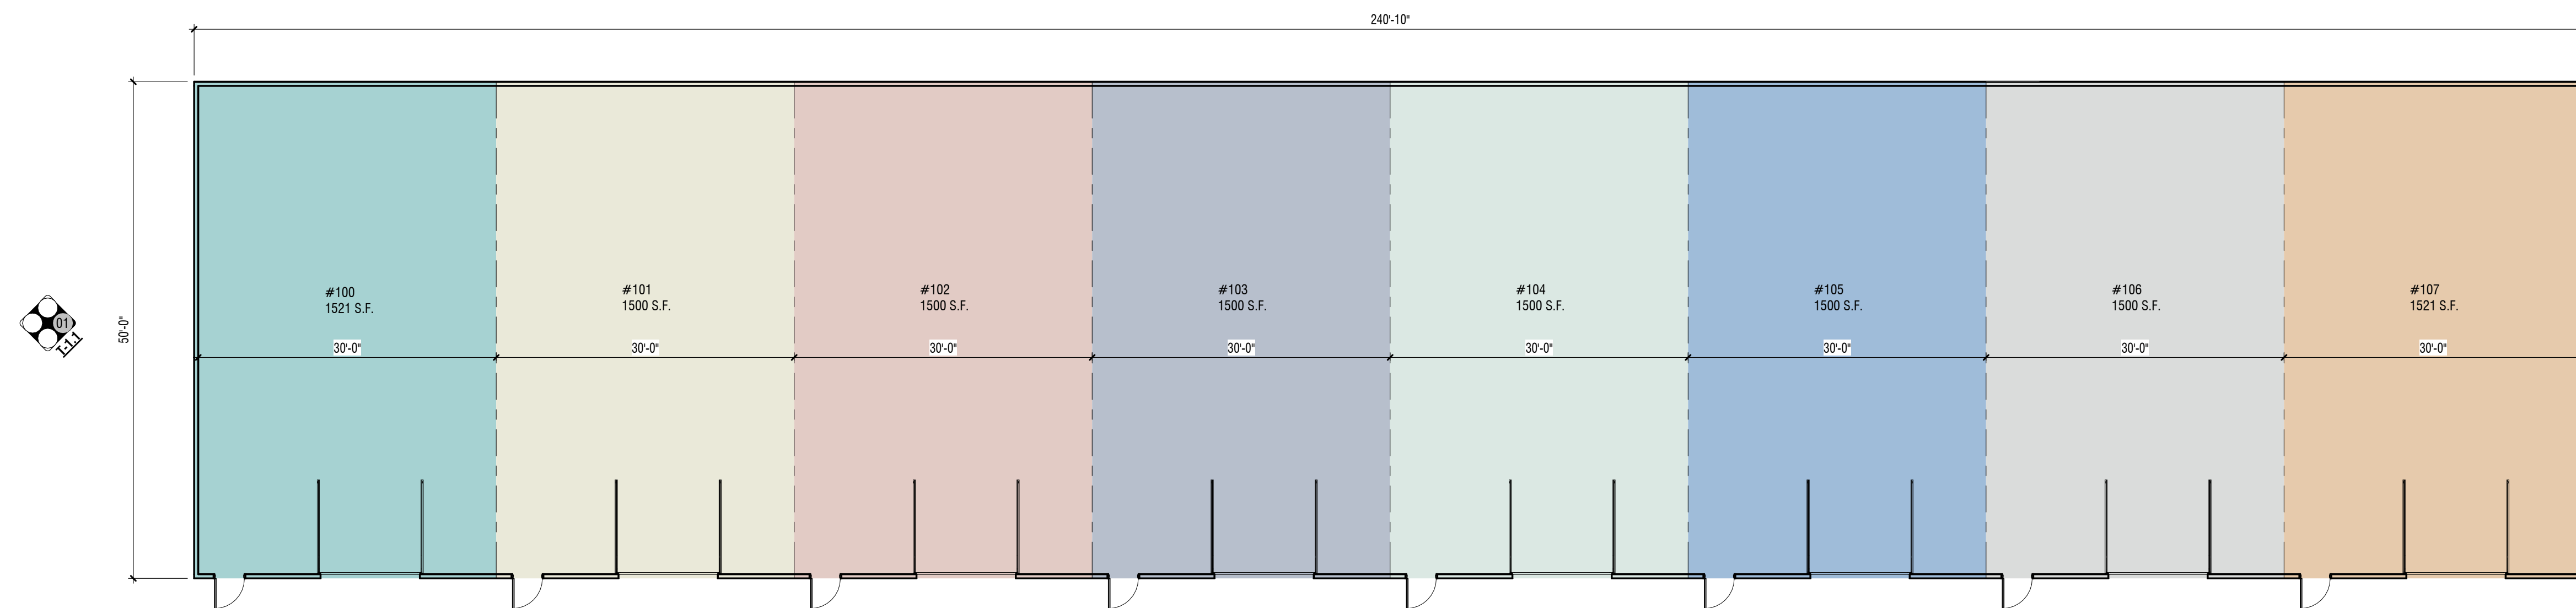

**03 TENANT PLAN**

SCALE: 3/32" = 1'-0"

WEST RUN STORAGE

TENANT PLAN



OMNI  
ARCHITECTS

T-1.1

Copyright © All rights reserved. Reproduction in whole or in part is prohibited. This drawing is an instrument of service, is the property of the architect and may not be used in any way without written permission of this firm.  
Project No: --- Drawn By: ---