


**WEST ORANGE, NJ**

345 MAIN STREET, WEST ORANGE, NJ 07052

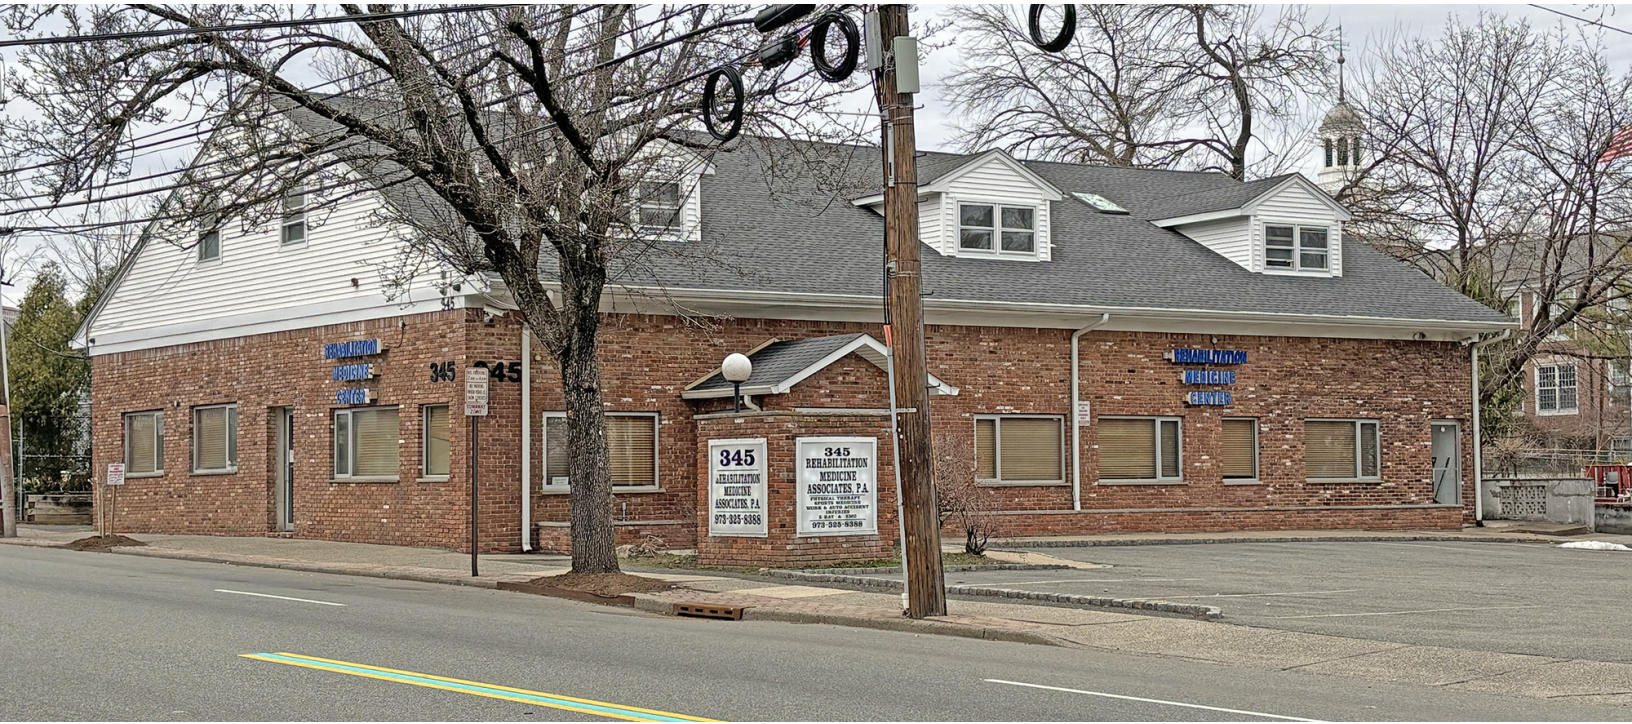

**OFFERING SUMMARY**

Available SF: ~7,840 SF

Sale Price: Call For Details

**NEIGHBORING TENANTS**



**PROPERTY OVERVIEW**

~7,840 SF 3-Level Freestanding Building

**PROPERTY HIGHLIGHTS**

- Available Immediately
- 1st Floor: ~3,730 SF
- 2nd Floor: ~3,650 SF
- Lower Level: ~460 SF
- Densely Populated Marketplace
- Great for Professional or Medical use
- Parking for 22 Vehicles
- Convenient Access to Route 280

FOR MORE INFORMATION CONTACT:

**NEIL GOLDSTEIN**  
201.703.9700 x112  
ngoldstein@thegoldsteingroup.com

**WEST ORANGE, NJ**

345 MAIN STREET, WEST ORANGE, NJ 07052



FOR MORE INFORMATION CONTACT:

**NEIL GOLDSTEIN**

201.703.9700 x112

ngoldstein@thegoldsteingroup.com

Licensed Real Estate Broker | 123 W MOUNT PLEASANT AVENUE | SUITE 200 | LIVINGSTON, NJ 07039

[THEGOLDSTEINGROUP.COM](http://THEGOLDSTEINGROUP.COM)

All information is from sources deemed reliable and is submitted subject to errors, omissions, change of price, terms, rental, prior sale and withdrawal without notice.

**WEST ORANGE, NJ**

345 MAIN STREET, WEST ORANGE, NJ 07052



FOR MORE INFORMATION CONTACT:

**NEIL GOLDSTEIN**

201.703.9700 x112

ngoldstein@thegoldsteingroup.com

Licensed Real Estate Broker | 123 W MOUNT PLEASANT AVENUE | SUITE 200 | LIVINGSTON, NJ 07039

[THEGOLDSTEINGROUP.COM](http://THEGOLDSTEINGROUP.COM)

All information is from sources deemed reliable and is submitted subject to errors, omissions, change of price, terms, rental, prior sale and withdrawal without notice.

**WEST ORANGE, NJ**

345 MAIN STREET, WEST ORANGE, NJ 07052



FOR MORE INFORMATION CONTACT:

**NEIL GOLDSTEIN**

201.703.9700 x112

ngoldstein@thegoldsteingroup.com

Licensed Real Estate Broker | 123 W MOUNT PLEASANT AVENUE | SUITE 200 | LIVINGSTON, NJ 07039

[THEGOLDSTEINGROUP.COM](http://THEGOLDSTEINGROUP.COM)

All information is from sources deemed reliable and is submitted subject to errors, omissions, change of price, terms, rental, prior sale and withdrawal without notice.

**WEST ORANGE, NJ**

345 MAIN STREET, WEST ORANGE, NJ 07052



FOR MORE INFORMATION CONTACT:

**NEIL GOLDSTEIN**  
201.703.9700 x112  
ngoldstein@thegoldsteingroup.com

Licensed Real Estate Broker | 123 W MOUNT PLEASANT AVENUE | SUITE 200 | LIVINGSTON, NJ 07039

[THEGOLDSTEINGROUP.COM](http://THEGOLDSTEINGROUP.COM)

All information is from sources deemed reliable and is submitted subject to errors, omissions, change of price, terms, rental, prior sale and withdrawal without notice.

**WEST ORANGE, NJ**  
345 MAIN STREET, WEST ORANGE, NJ 07052




Google

Imagery ©2026 Airbus, Landsat / Copernicus, Maxar Technologies, Vexcel Imaging US, Inc.

FOR MORE INFORMATION CONTACT:

**NEIL GOLDSTEIN**  
201.703.9700 x112  
ngoldstein@thegoldsteingroup.com


**WEST ORANGE, NJ**  
 345 MAIN STREET, WEST ORANGE, NJ 07052

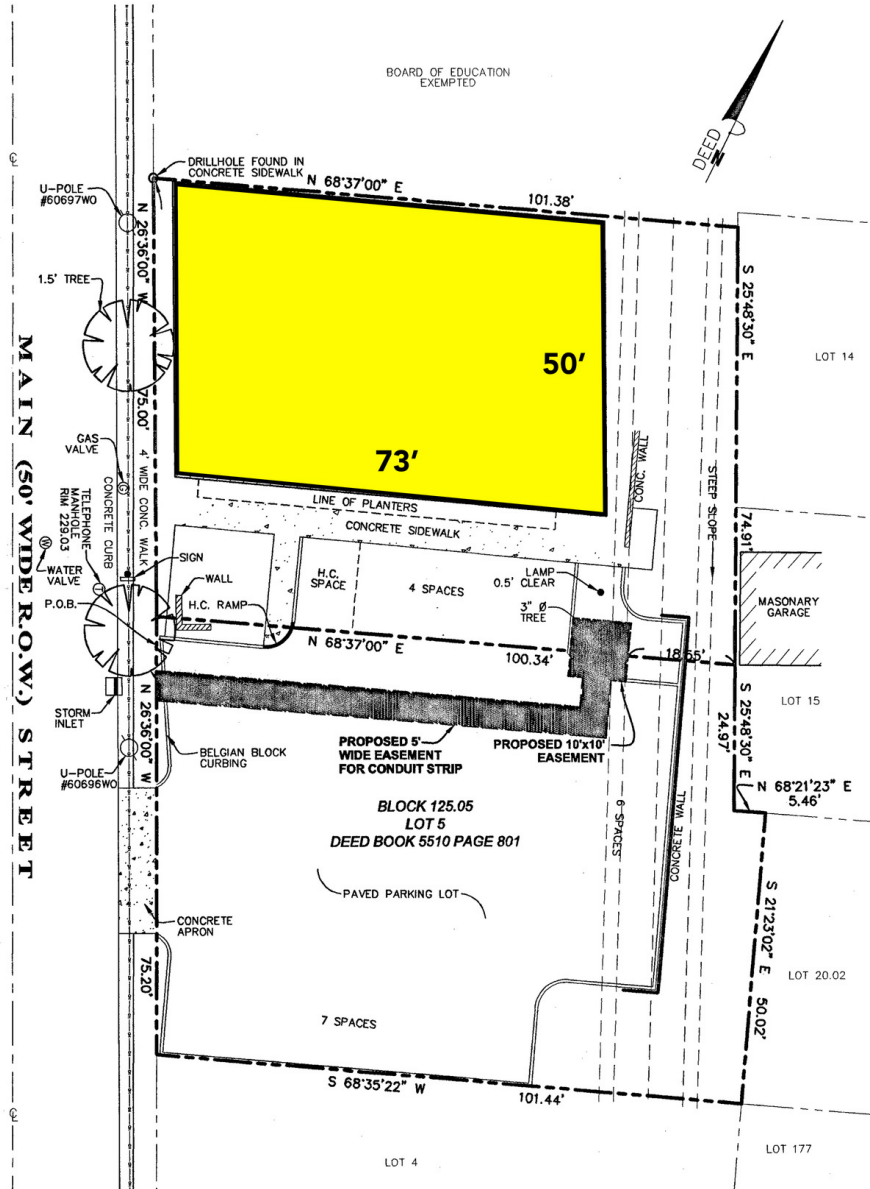

**OUTBOUND SURVEY**

SCALE: 1" = 20'

**GRAPHIC SCALE**

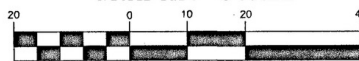

1 inch = 20 ft.

FOR MORE INFORMATION CONTACT:


**NEIL GOLDSTEIN**  
 201.703.9700 x112  
 ngoldstein@thegoldsteingroup.com

Licensed Real Estate Broker | 123 W MOUNT PLEASANT AVENUE | SUITE 200 | LIVINGSTON, NJ 07039

[THEGOLDSTEINGROUP.COM](http://THEGOLDSTEINGROUP.COM)

All information is from sources deemed reliable and is submitted subject to errors, omissions, change of price, terms, rental, prior sale and withdrawal without notice.

**WEST ORANGE, NJ**  
345 MAIN STREET, WEST ORANGE, NJ 07052

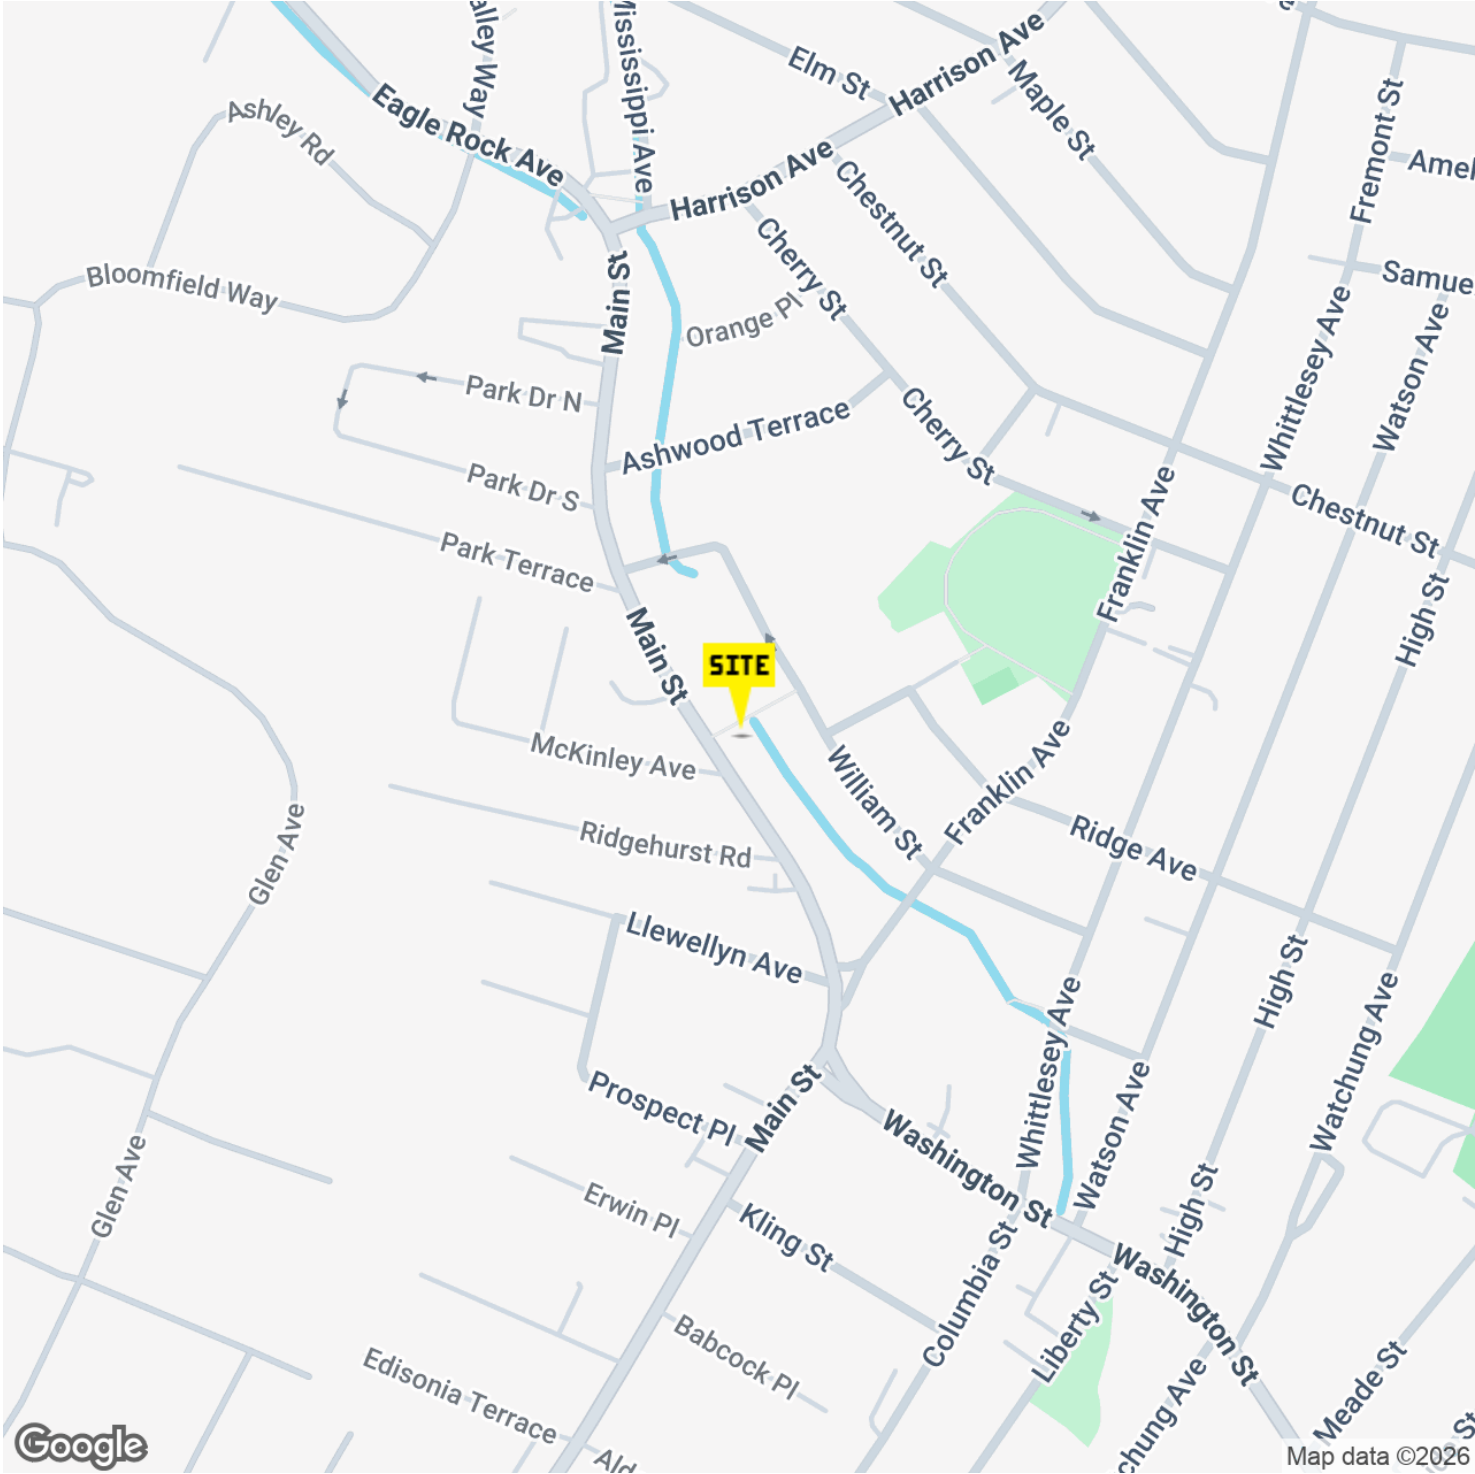


FOR MORE INFORMATION CONTACT:

**NEIL GOLDSTEIN**  
201.703.9700 x112  
ngoldstein@thegoldsteingroup.com

**WEST ORANGE, NJ**

345 MAIN STREET, WEST ORANGE, NJ 07052

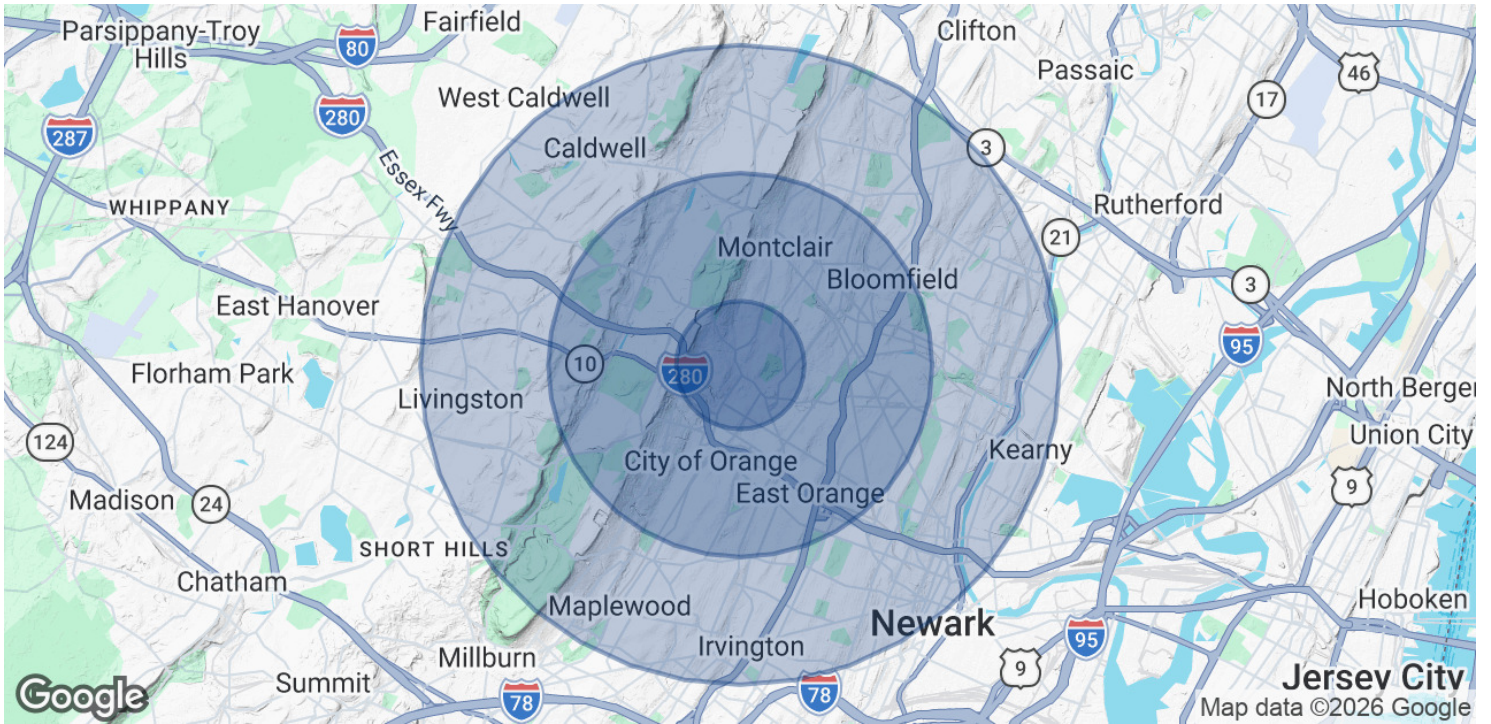

POPULATION	1 MILE	3 MILES	5 MILES
Total Population	28,653	254,594	707,615
Average Age	38.7	39.4	38.6
Average Age (Male)	37.1	37.7	37.2
Average Age (Female)	39.9	40.8	40.0

HOUSEHOLDS & INCOME	1 MILE	3 MILES	5 MILES
Total Households	10,409	98,903	266,044
# of Persons per HH	2.8	2.6	2.7
Average HH Income	\$116,756	\$123,349	\$123,560
Average House Value	\$468,851	\$496,494	\$523,359

2023 American Community Survey (ACS)

FOR MORE INFORMATION CONTACT:

**NEIL GOLDSTEIN**  
201.703.9700 x112  
ngoldstein@thegoldsteingroup.com