




STACKING PLAN

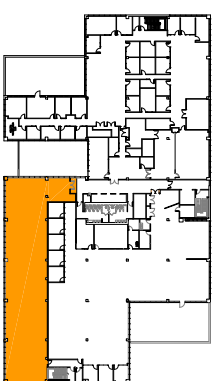

KEY PLAN

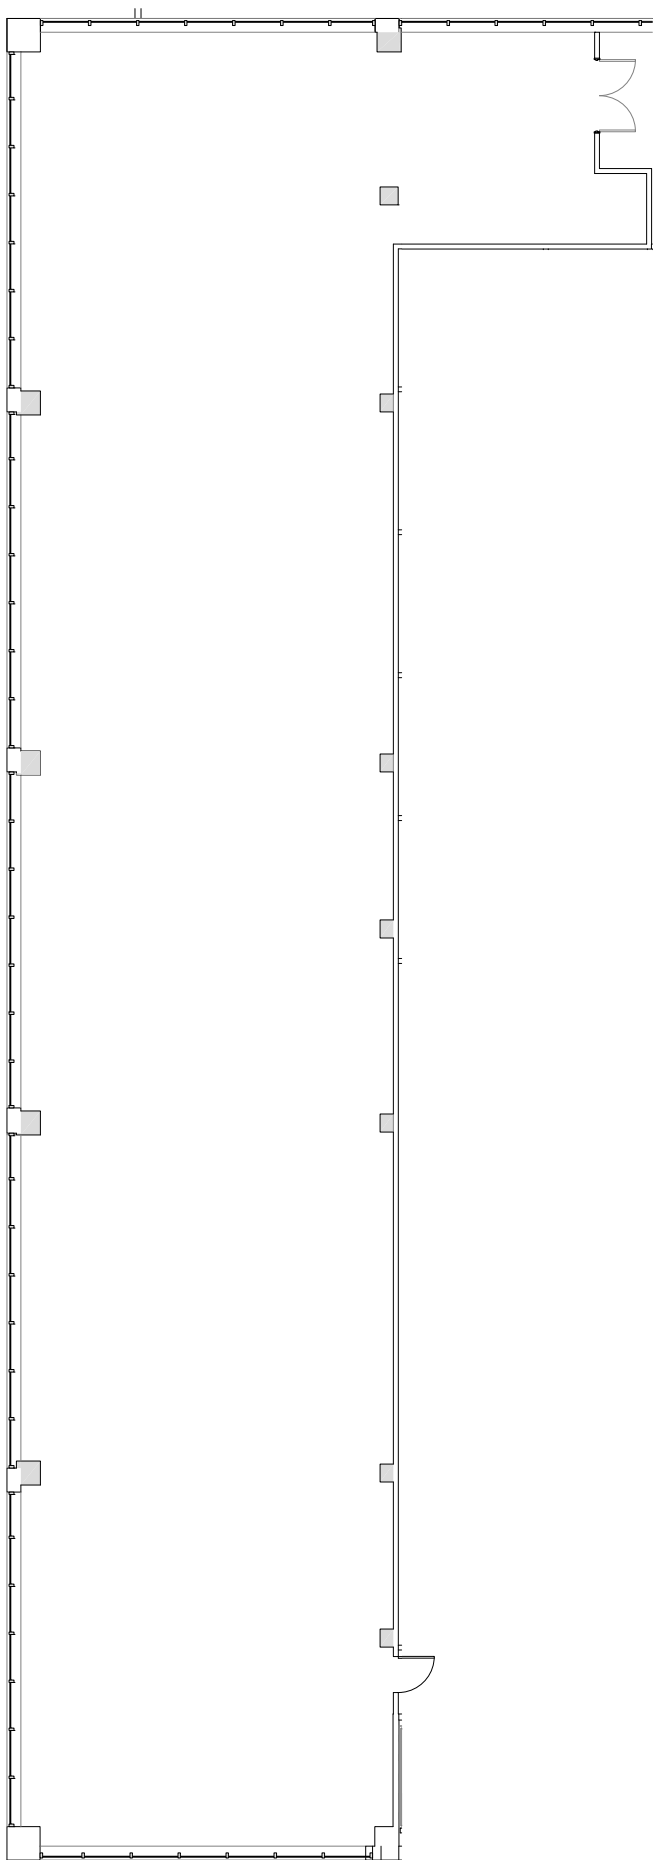

293 Boston Post Rd		Suite 420		3/14/2023			
LEGEND		6,125 RSF		Scale: 1/16"=1'-0"		130 New Boston Street, Suite 303 Woburn, MA 01801 (978) 560-0560	
Existing Walls				Revision Date:		Drawing Name: 293 Boston Post Road 2nd Fl 2023	
				WI Wright Interiors Interior Design & Space Planning bree@wrightinteriors.net			