

OLIVE CHAPEL PROFESSIONAL PARK

1400-1480 CHAPEL RIDGE RD | APEX, NC 27502



**SALE, LEASE & INVESTMENT
OPPORTUNITY**
MEDICAL | OFFICE | RESTAURANT SPACE

EMMA LANTZ, Senior Advisor
919-948-7233 (D)
252-292-9242 (C)
emma.lantz@svn.com



PROPERTY HIGHLIGHTS

1400-1480 CHAPEL RIDGE RD, APEX, NC 27502

Olive Chapel Professional Park, located at 1400-1480 Chapel Ridge Rd in Apex, introduces a premier multi-phase commercial development. The park features five two-story mixed-use commercial buildings totaling nearly 75,000 square feet. Each building will offer full elevator access and three secondary walk-up entrances, ensuring convenience for all tenants. These premium spaces are **available for lease or purchase**, offering a prime opportunity to establish your business in one of Apex's most desirable locations.

AVAILABLE SQ FT

±1,500-7,500 SF

ACREAGE

±8.7 Acres

ZONE

O&I-CZ

YEAR BUILT

2020-2026

CAP RATE

5-7%

SALE

\$360.00-370.00/SF - Shell Space
\$465.00/SF - Finished/Stabilized Unit(s)

LEASE RATE

Contact Broker; Leases are NNN (± \$4.37 sf)



SITE PLAN & PARKING

1400-1480 CHAPEL RIDGE RD, APEX, NC 27502



BUILDING 1480 (A)

1400-1480 CHAPEL RIDGE RD, APEX, NC 27502

FIRST FLOOR



**Floorplan is not to scale and is subject to changes*

BUILDING 1480 (A)

1400-1480 CHAPEL RIDGE RD, APEX, NC 27502

SECOND FLOOR




**Floorplan is not to scale and is subject to changes*

BUILDING 1460 (B)

1400-1480 CHAPEL RIDGE RD, APEX, NC 27502

FIRST FLOOR

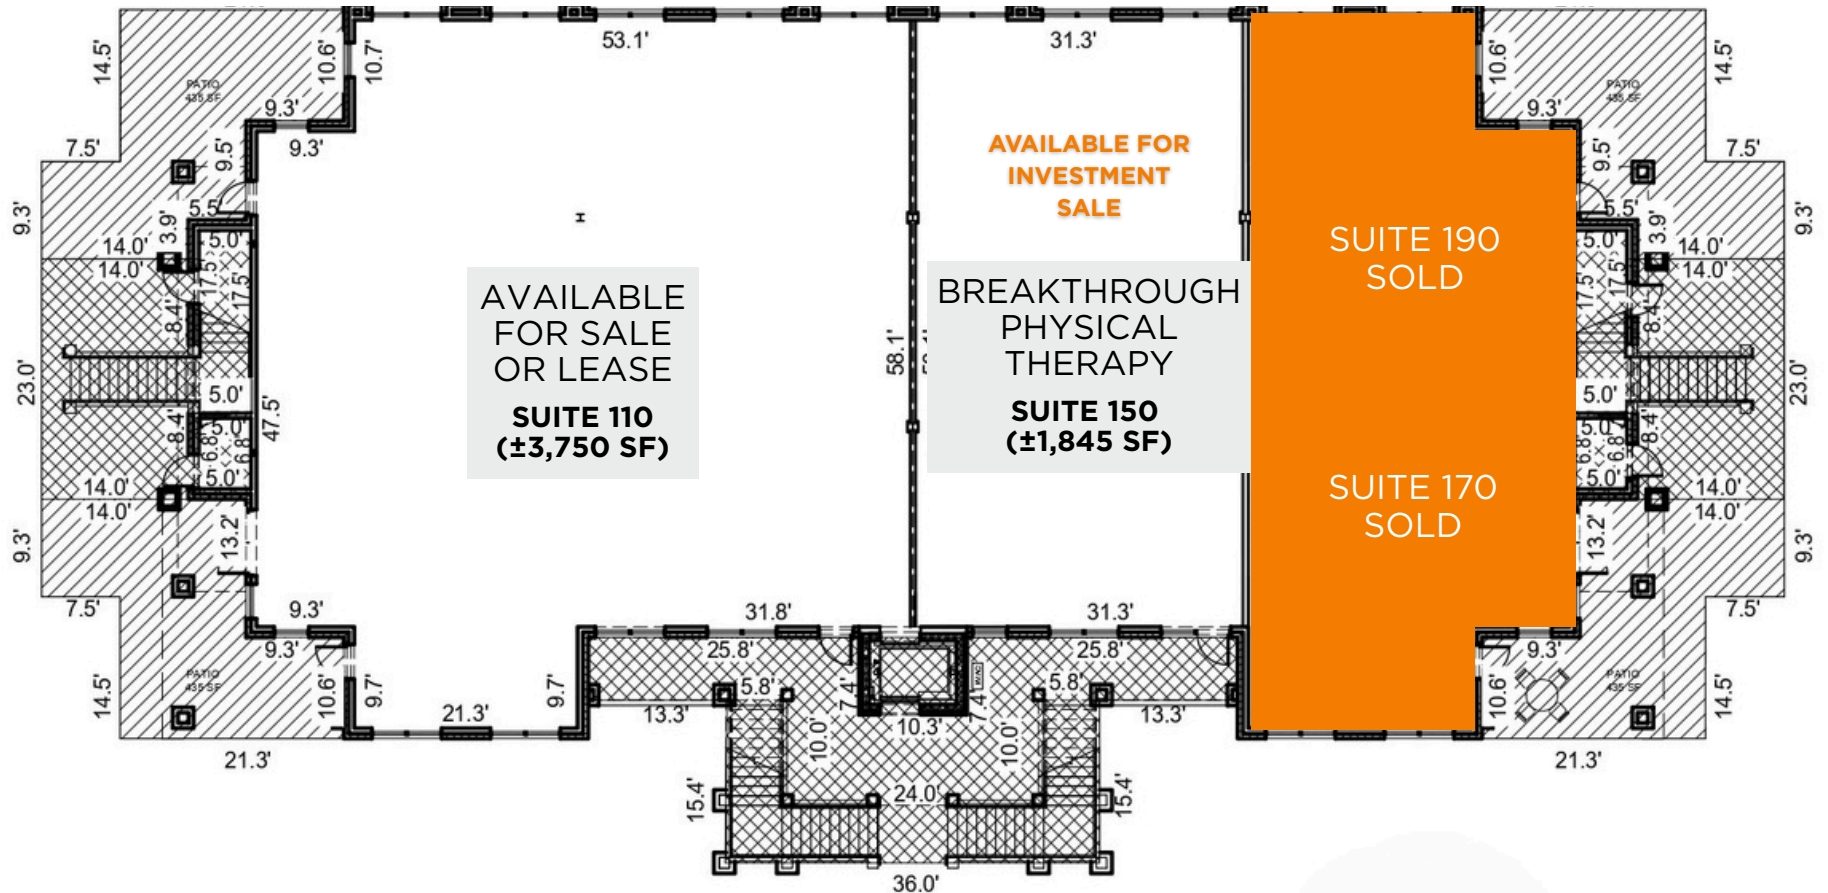

**Floorplan is not to scale and is subject to changes*

1400-1480 CHAPEL RIDGE RD, APEX, NC 27502


[illegible]

SVNRALEIGH.COM

BUILDING 1440 (C)

1400-1480 CHAPEL RIDGE RD, APEX, NC 27502

SECOND FLOOR

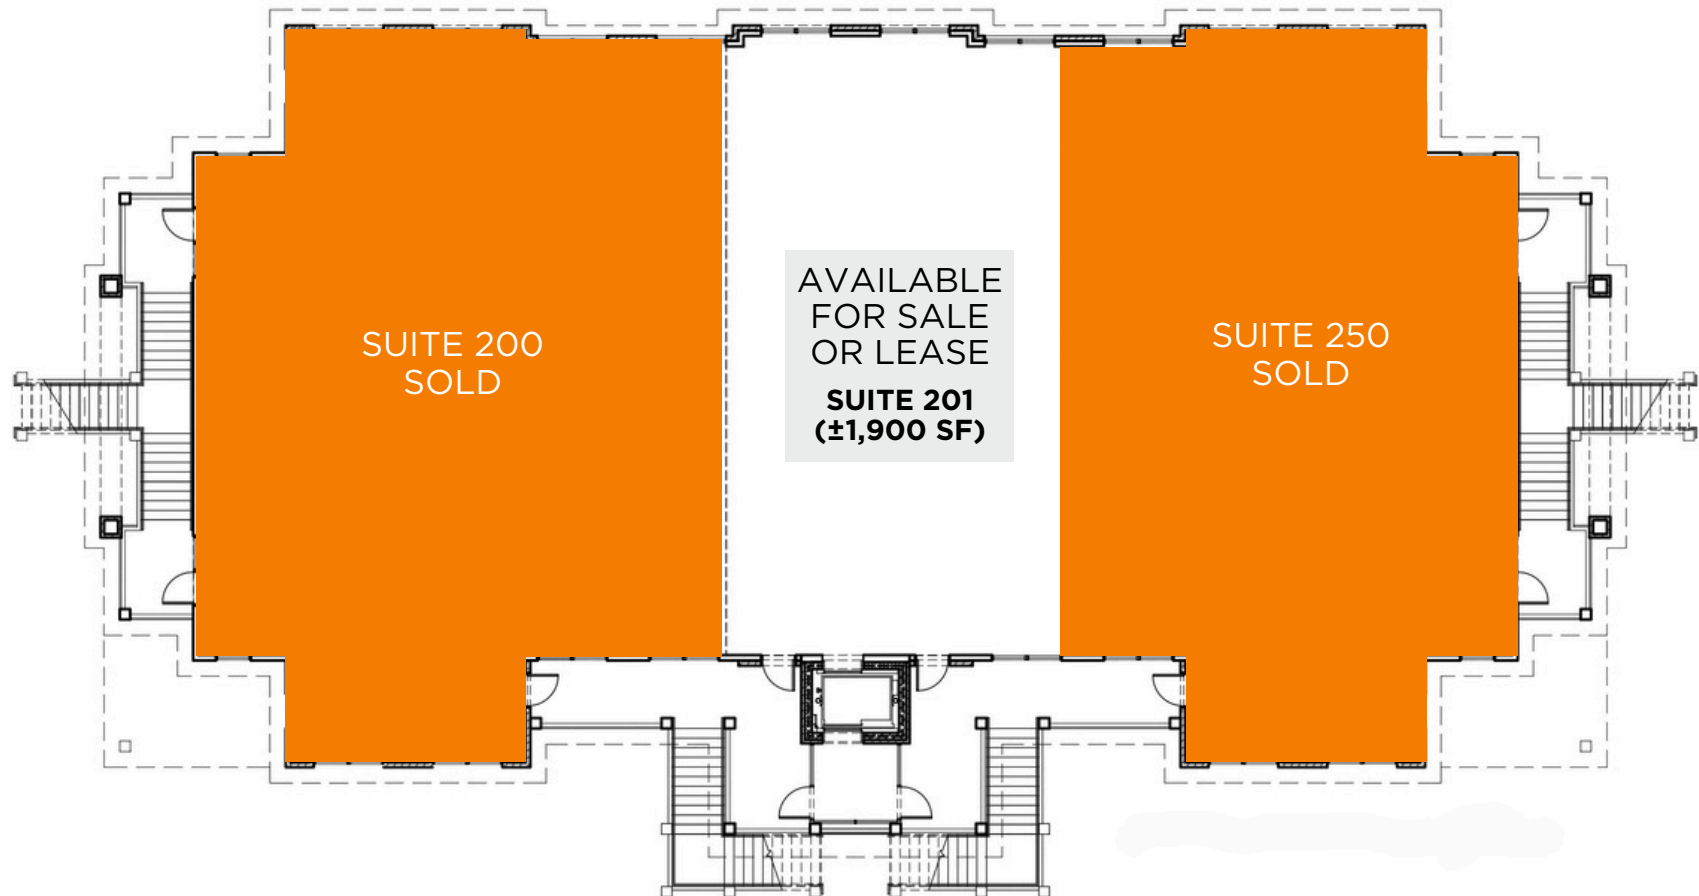


**Floorplan is not to scale and is subject to changes*

BUILDING 1420 (D)

1400-1480 CHAPEL RIDGE RD, APEX, NC 27502

FIRST FLOOR

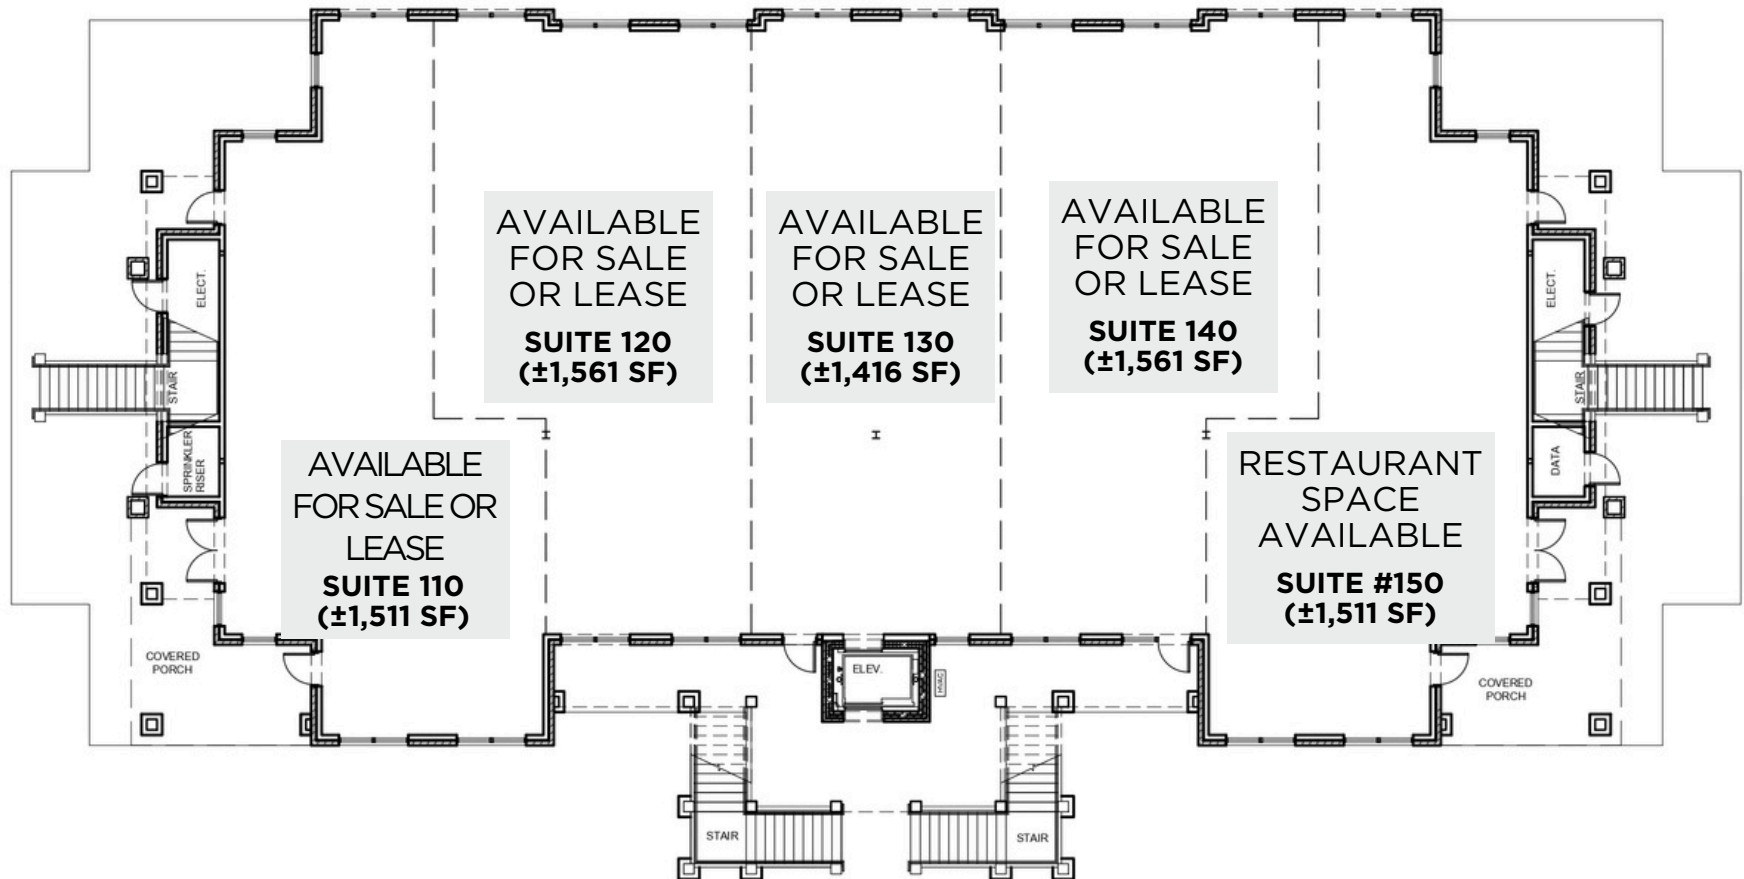

**Floorplan is not to scale and is subject to changes*

1400-1480 CHAPEL RIDGE RD, APEX, NC 27502


Floorplan is not to scale and is subject to changes

**Floorplan is not to scale and is subject to changes*

BUILDING 1400 (E)

1400-1480 CHAPEL RIDGE RD, APEX, NC 27502

FIRST FLOOR

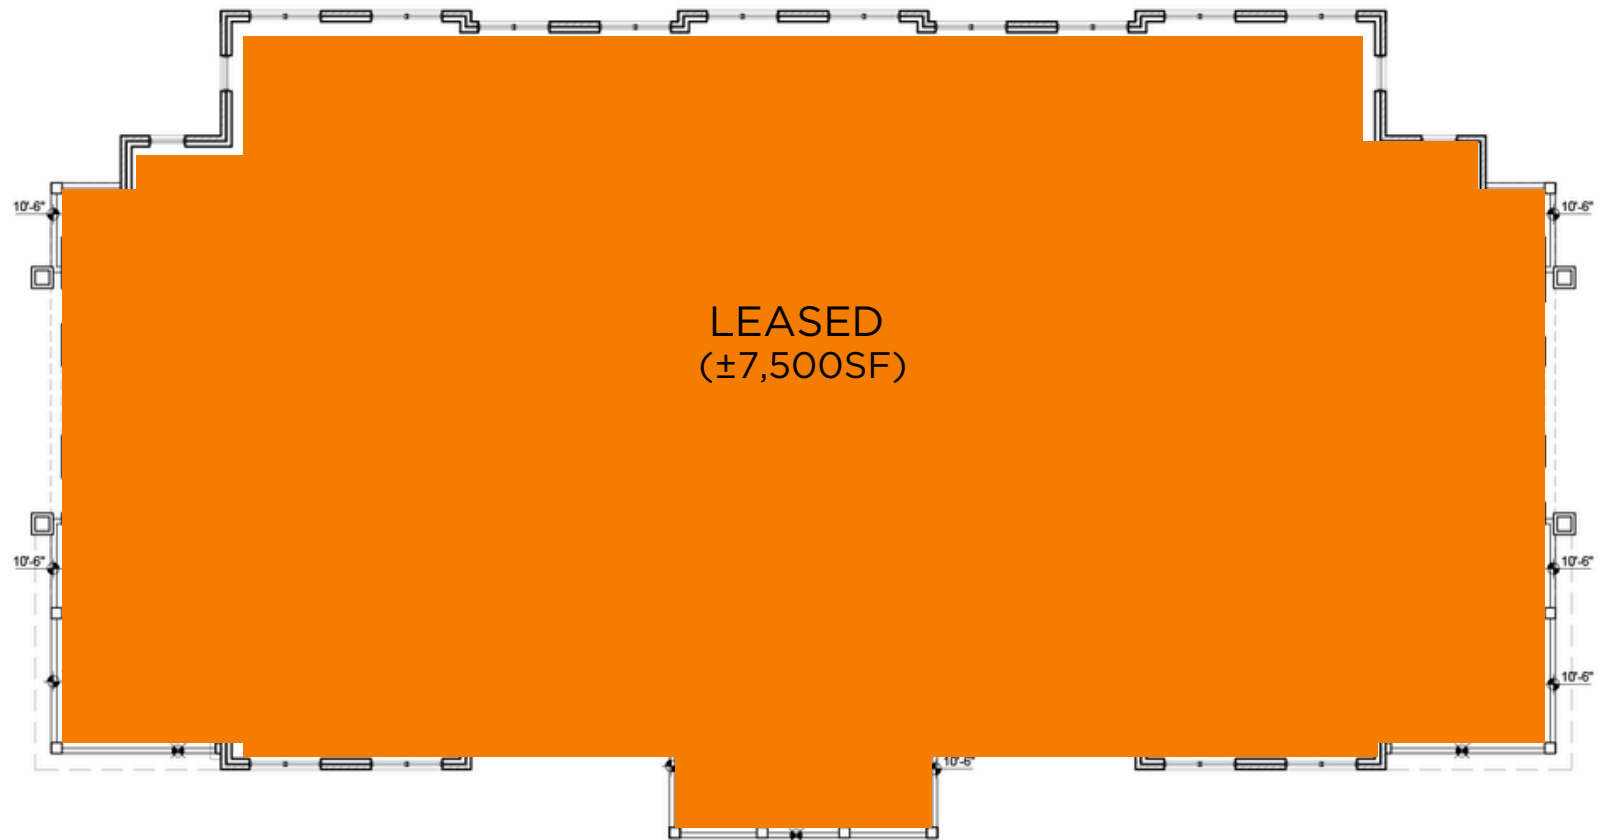

**Floorplan is not to scale and is subject to changes*

BUILDING 1400 (E)

1400-1480 CHAPEL RIDGE RD, APEX, NC 27502


SECOND FLOOR



**Floorplan is not to scale and is subject to changes*

LOCATION & ZONING

1400-1480 CHAPEL RIDGE RD, APEX, NC 27502

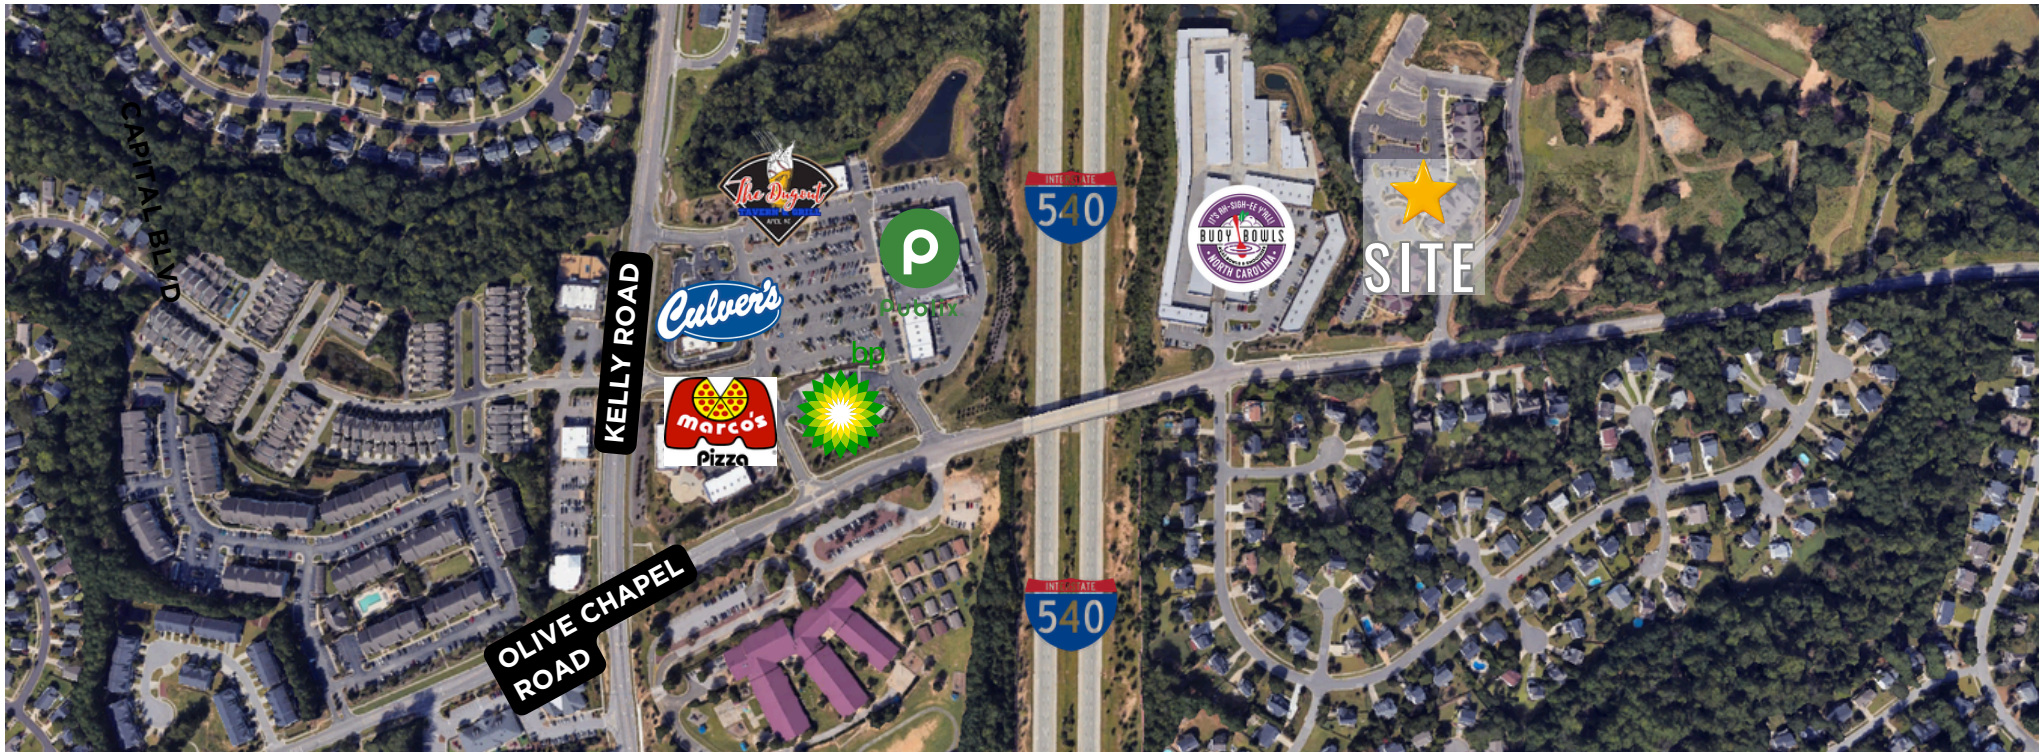

OTHER NEARBY AMENITIES

- PUBLIX
- CULVER'S
- MARCO'S PIZZA
- BP
- LOWE'S FOODS
- TARGET
- CHICK-FIL-A
- LOWE'S HOME IMPROVEMENT
- KOHL'S
- SKY ZONE
- WAKE OASIS COFFEE
- FEDEX
- SASSY NAILS & SPA
- THE DUGOUT TAVERN & GRILL
- EGGS UP GRILL
- H&R BLOCK
- GREAT CLIPS
- OLIVE CHAPEL ELEMENTARY SCHOOL
- KELLY ROAD ATHLETIC FIELD
- LONGHORN STEAKHOUSE
- IHOP
- HOMEGOODS

Centrally Located: Located in the thriving area of Apex, near the Beaver Creek shopping center, with numerous amenities nearby.

Easy Access: Positioned with access and convenient connections to I-540, Highway 64, and Highway 55.

ZONING & PERMITTED USES

Office and Institutional (O&I-CZ)- Apex UDO

- Office
- Fitness
- Vocational Schools

OLIVE CHAPEL PROFESSIONAL PARK

1400-1480 CHAPEL RIDGE RD | APEX, NC 27502



**SALE, LEASE & INVESTMENT
OPPORTUNITY**
MEDICAL | OFFICE | RESTAURANT SPACE

EMMA LANTZ, Senior Advisor
919-948-7233 (D)
252-292-9242 (C)
emma.lantz@svn.com

