


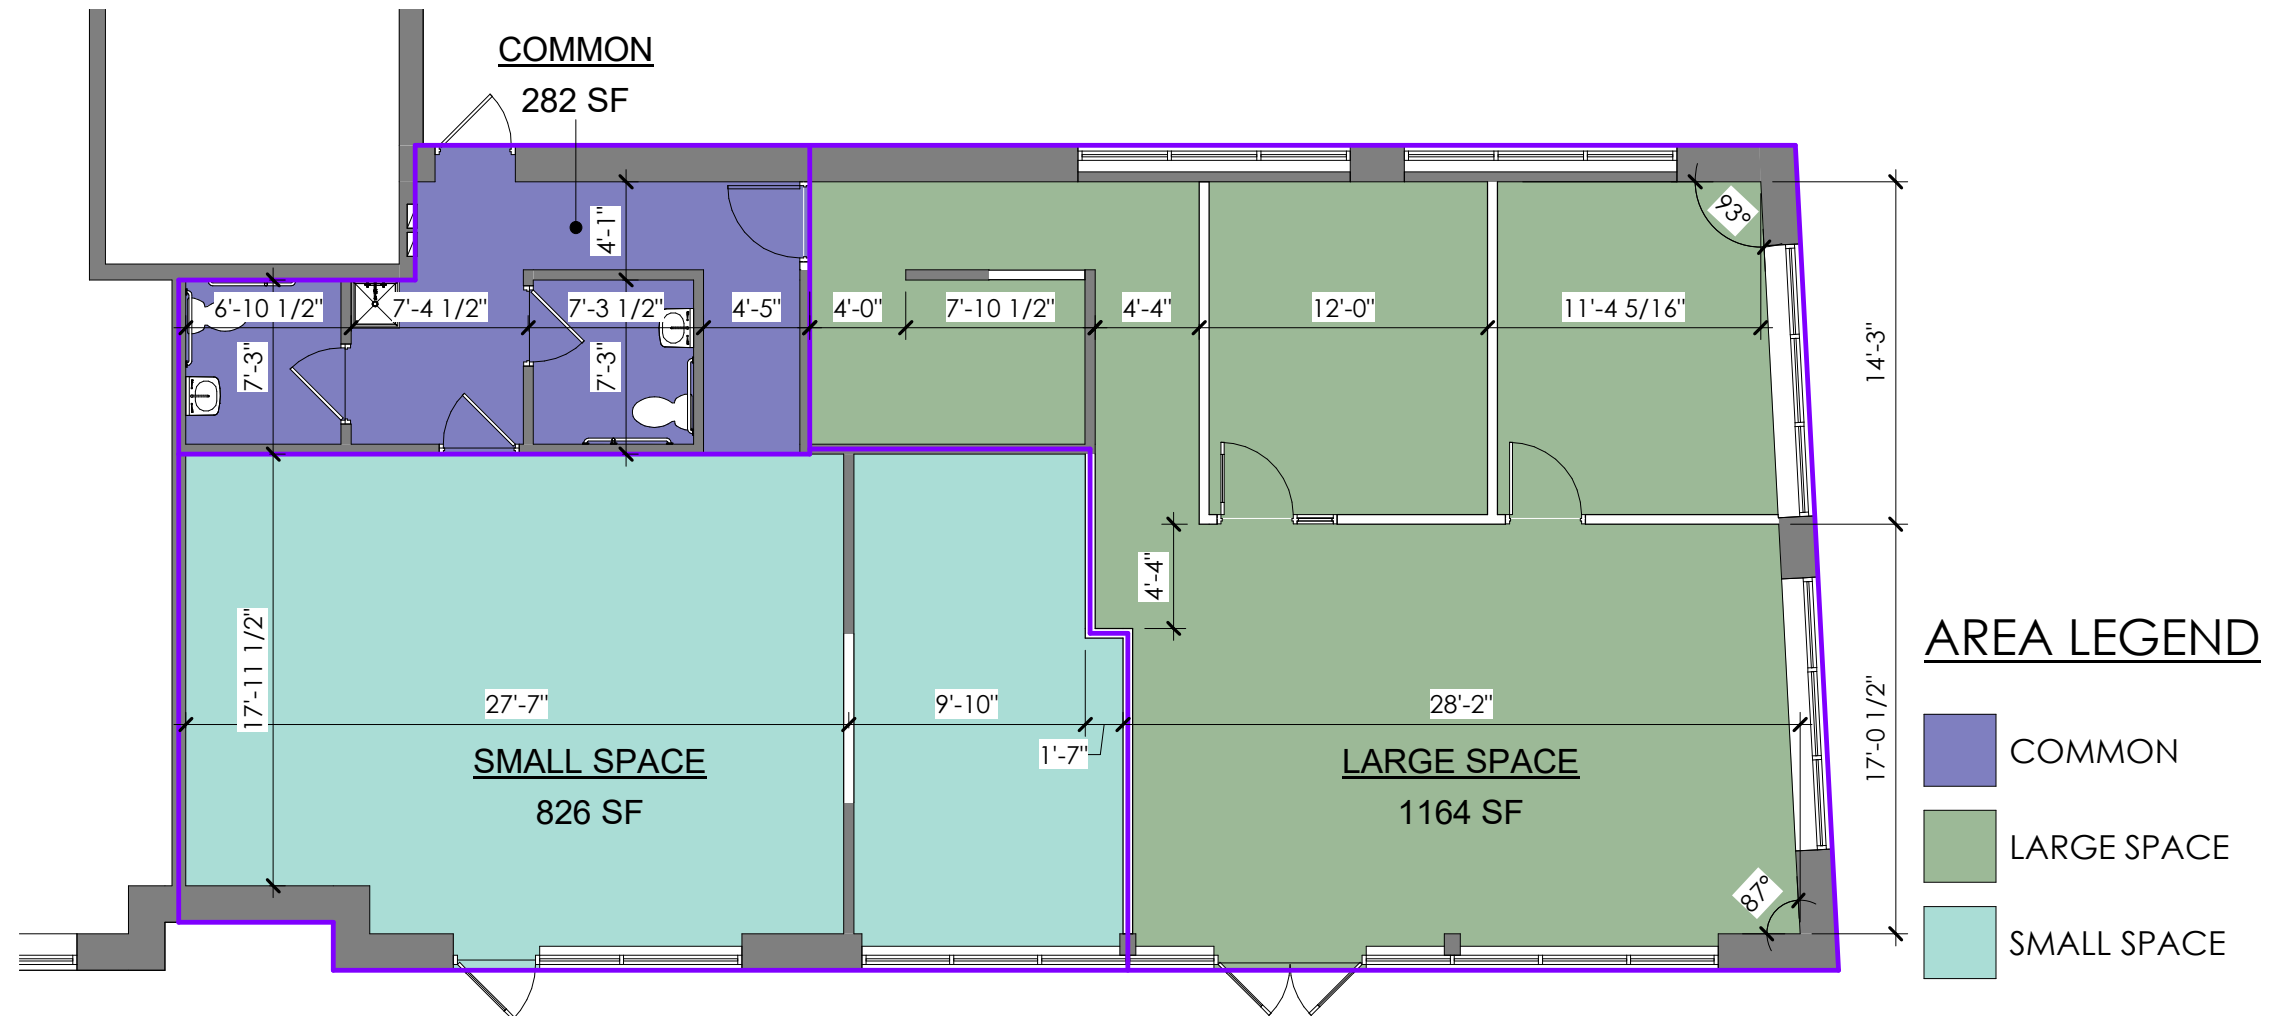

1 AREA PLAN
P2 1/8" = 1'-0"

STATE FARM INSURANCE
6312 MINNETONKA BLVD
MINNETONKA, MN 55416

PROJECT: STATE FARM
DATE: 05/21/20
DRAWN BY: MCLIFTON
CHECKED BY: JKAEDING



235 W. MAIN STREET
SUITE 201
WACONIA, MN 55387
952.451.9763