


② OPTION 4 - SCHEMATIC SITE PLAN - TWO STORY  
1/32" = 1'-0"



① OPTION 4 - SCHEMATIC FIRST FLOOR PLAN - TWO STORY  
1/16" = 1'-0"

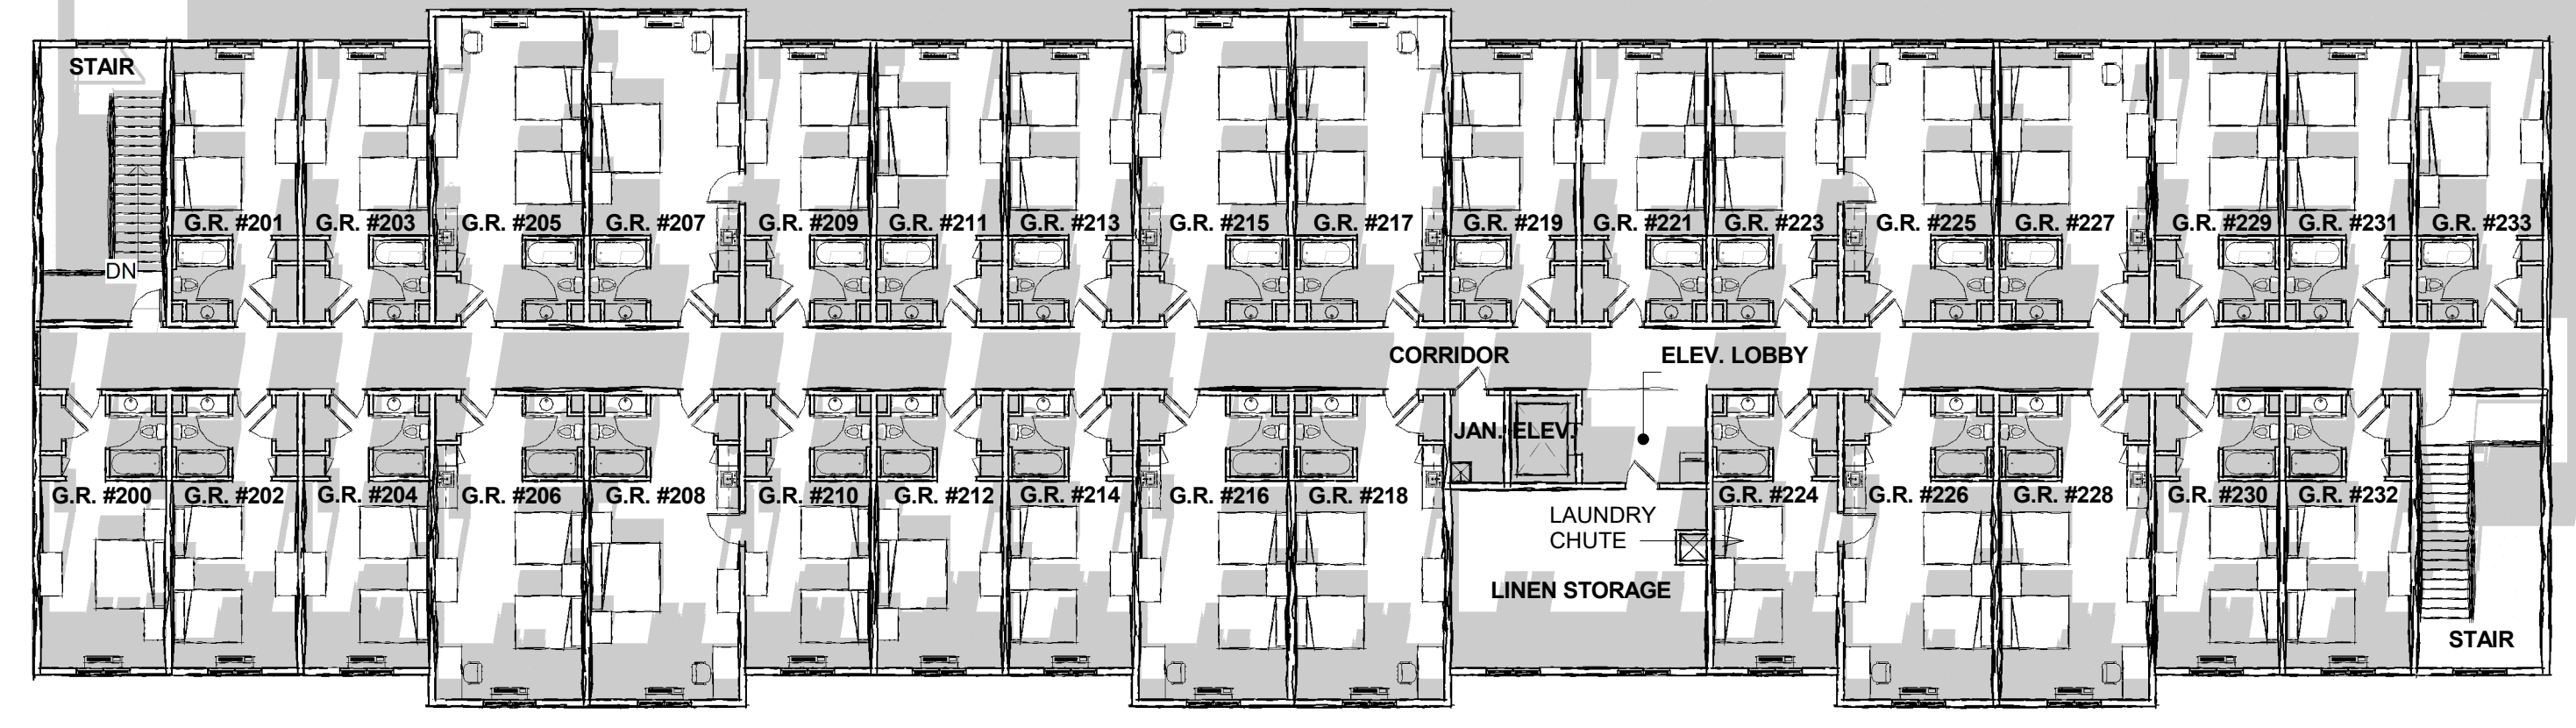

③ OPTION 4 - SCHEMATIC SECOND FLOOR PLAN - TWO STORY  
1/16" = 1'-0"

PROGRESS PRINT  
NOT FOR  
CONSTRUCTION

# ECHO LAKE MOTEL - TWIN MOUNTAIN

233 US Rt. 3 S. CARROLL, TWIN MOUNTAIN, NH 03594

6/28/2018

