

6300 Sashabaw Rd. Clarkston, MI

MEDICAL SPACE FOR LEASE

- Lease Rate: \$19.00/SF + Utilities
 - Suite A - 1000 SF
 - Suite B - 1050 SF
- Ideal for Medical, Therapy, Counseling, or Wellness Uses
- Located within Established Medical Office Building
- Professional Medical Setting with Existing Healthcare Tenancy
- Convenient Access to Sashabaw Rd & I-75
- Ample On-Site Parking
- Clean, Efficient Layout Suitable for Exam Rooms or Offices
- Quiet Lower-Level Suite Offering Privacy for Patients
- Strong Clarkston Demographics and Growing Healthcare Demand
- Immediate Availability



CONTACT US

248-710-8000

691 N. Squirrel Rd, Suite 290

Auburn Hills, MI 48326

www.team-core.com



Spencer T. Wittebort
Associate
248-885-4668
stw@team-core.com



Kevin N. Tamer
Vice President /
Associate Broker
734 -624 - 3729
knt@team-core.com



Samuel A. McLean
Vice President
248 -935 - 7237
sam@team-core.com




Spencer T. Wittebort
Associate
248-885-4668
stw@team-core.com



Kevin N. Tamer
Vice President /
Associate Broker
734 -624 - 3729
knt@team-core.com



Samuel A. McLean
Vice President
248 -935 - 7237
sam@team-core.com

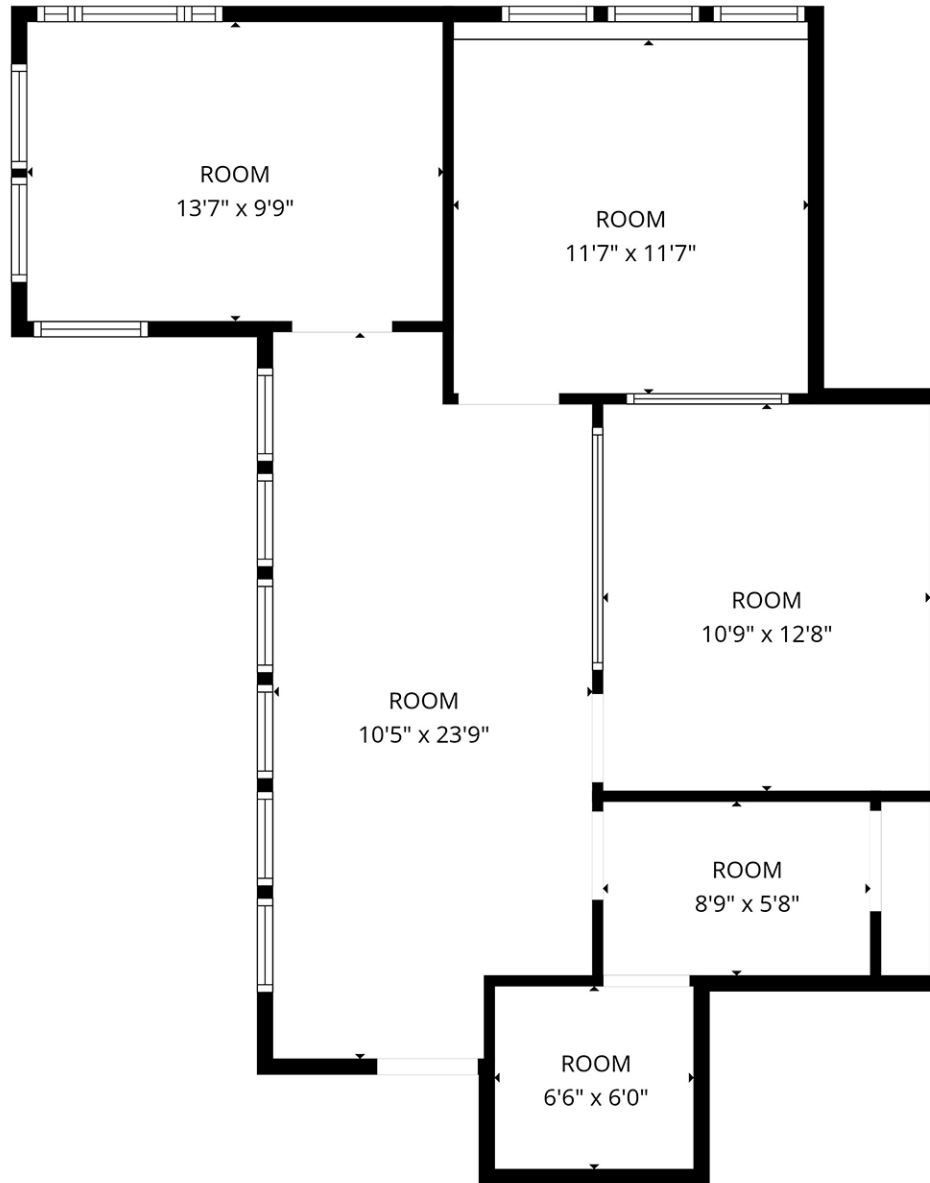


DO NOT SCALE



6300 Sashabaw Road
Clarkston, MI 48346

Suite A
1000 SF
For More Information Please Call:
248.710.8000



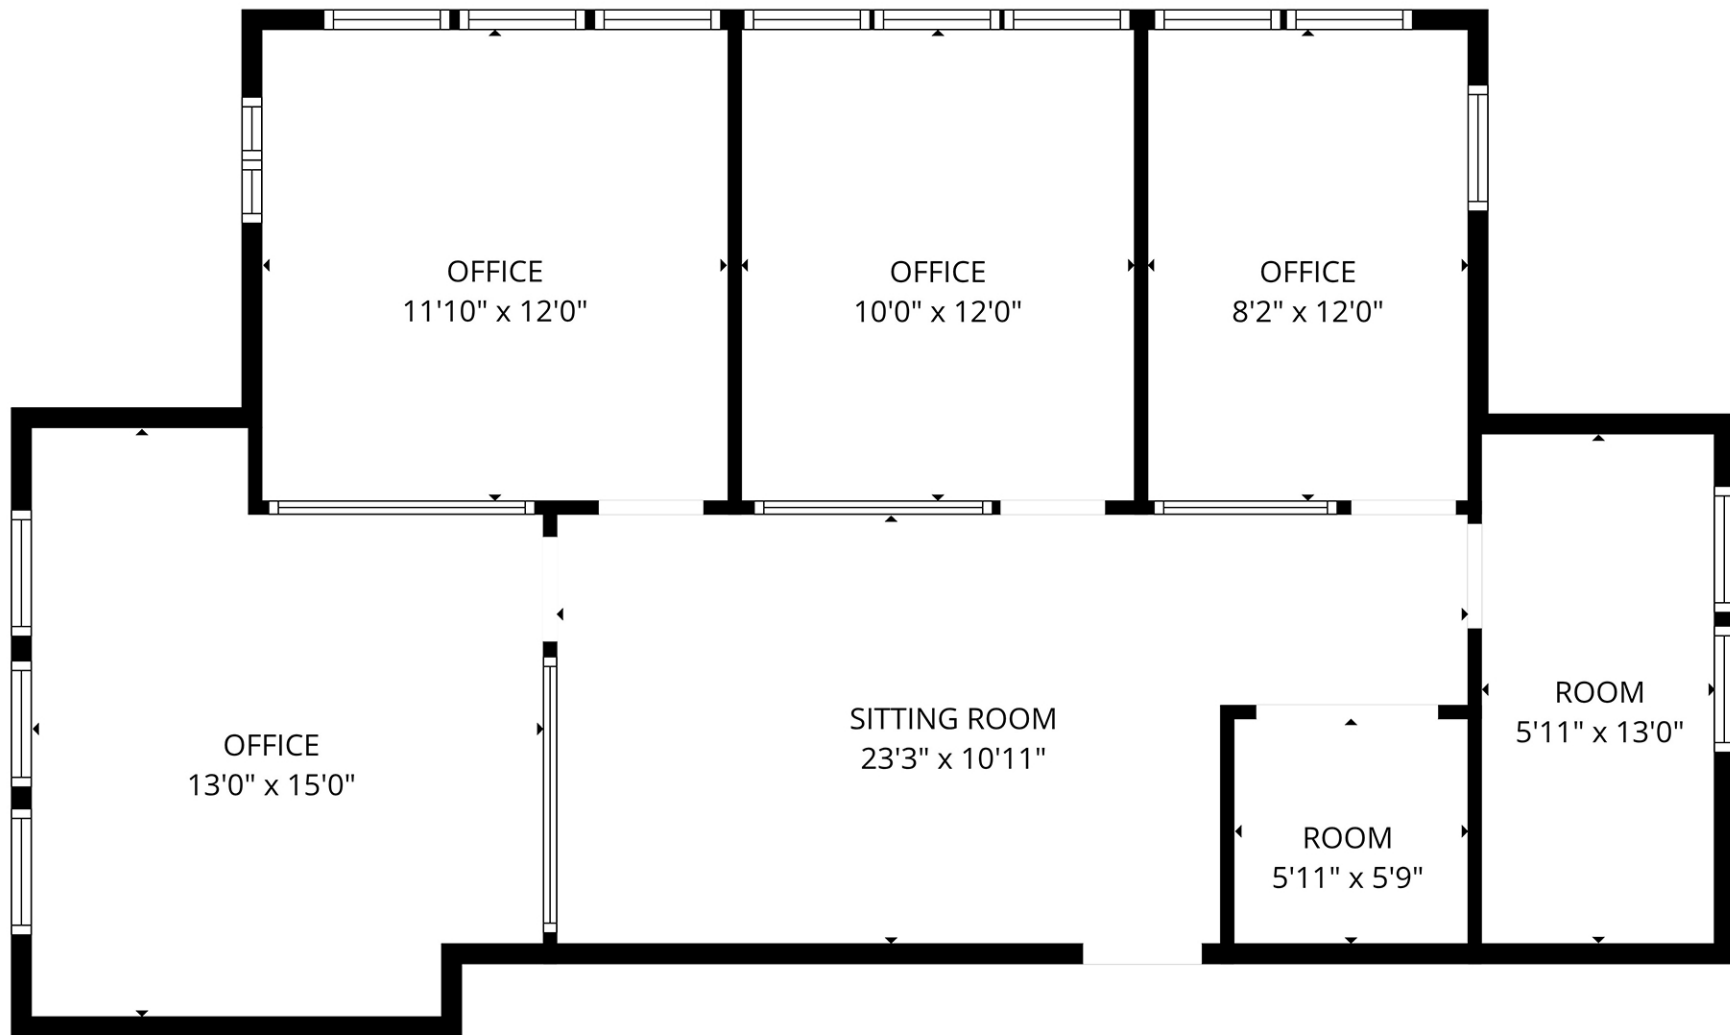

DO NOT SCALE



6300 Sashabaw Road
Clarkston, MI 48346

Suite B
1050 SF
For More Information Please Call:
248.710.8000

