



Area Schedule	
Name	Area
RISER	58 SF
TENANT SPACE D1	2211 SF
TENANT SPACE D2	1528 SF
TENANT SPACE D3	2204 SF
TENANT SPACE D4	1999 SF
	7999 SF

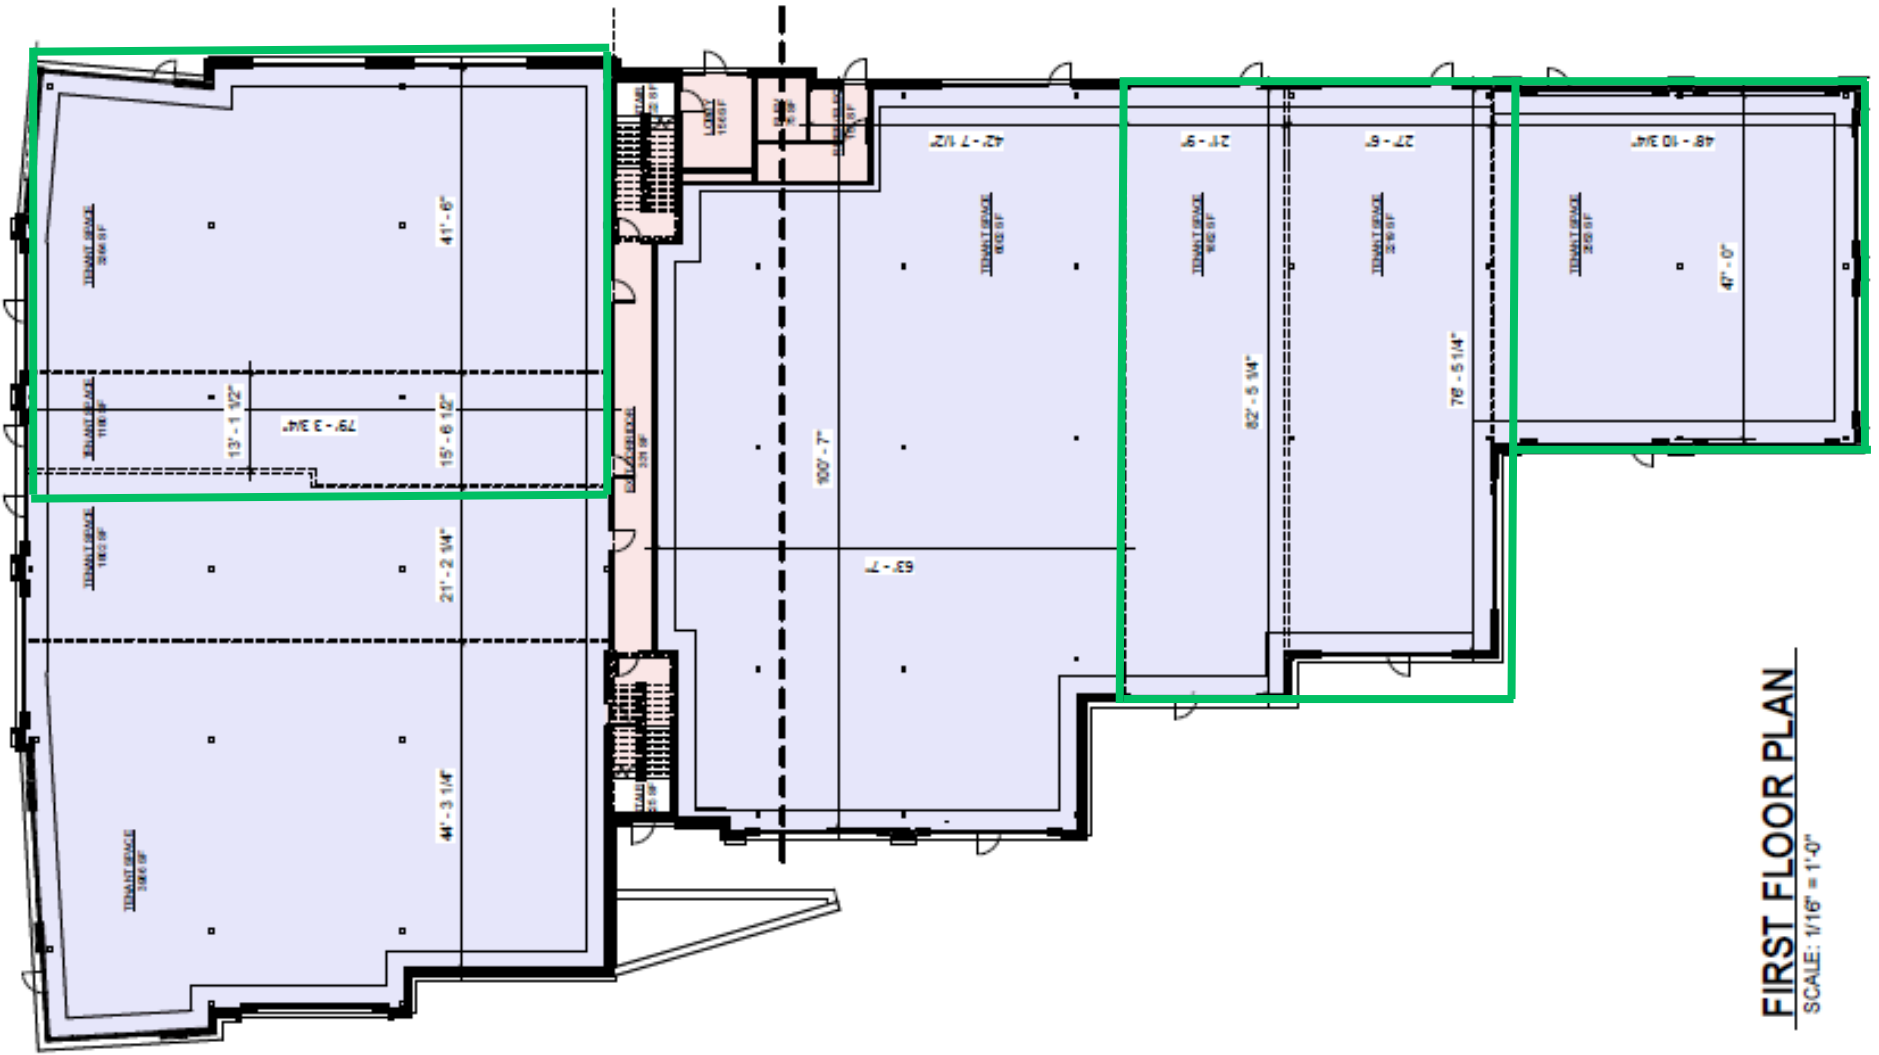


FIRST FLOOR PLAN
SCALE: 1/16" = 1'-0"

LEGACY POINTE BUILDING E
AREA PLAN
04.30.25

 

H. Michael Hindman
Architects, P.C.

1607 Westgate Circle, Suite 100
Brentwood, Tennessee 37174
615.370.3257 | www.hmhaarchitects.com

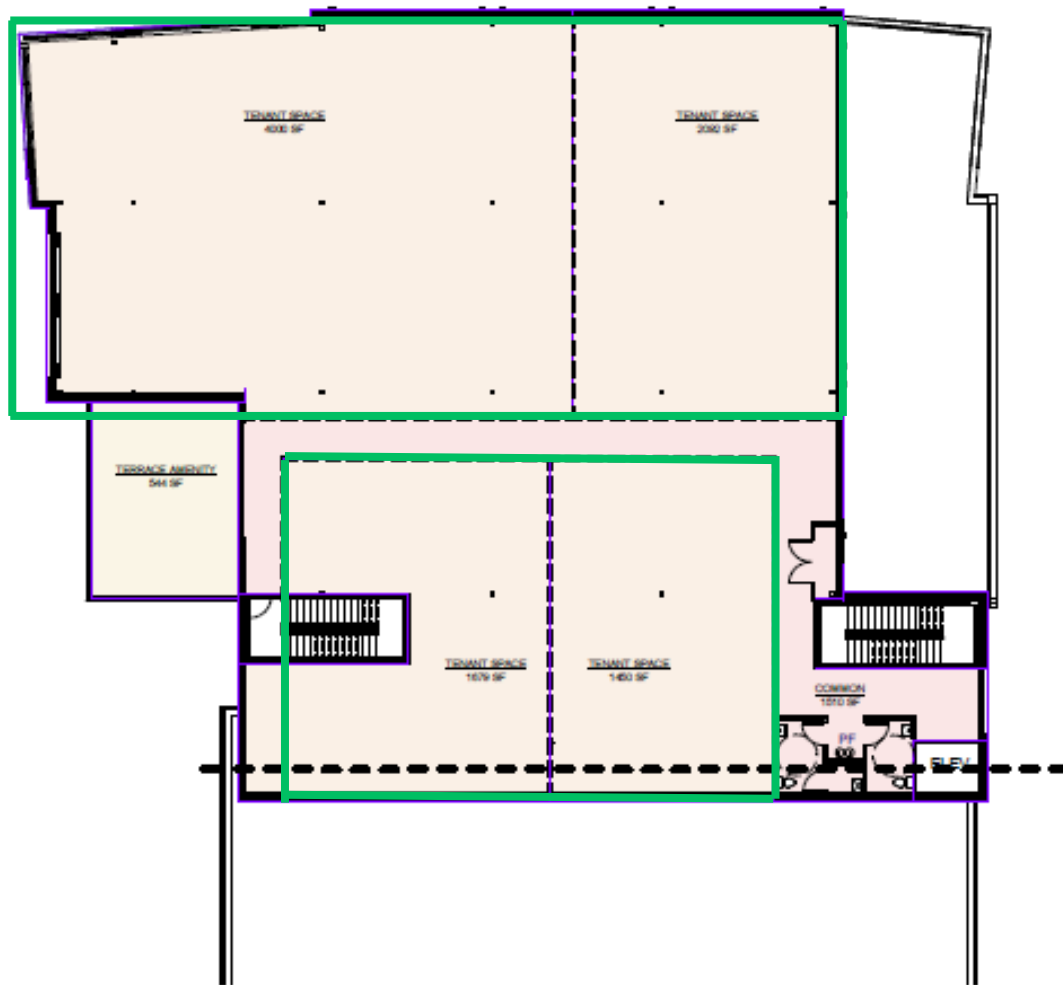

LEVEL 2
SCALE: 1/16" = 1'-0"