

VANCOE COMMERCIAL

 For Lease



Pad Site & Retail Space

NWC CUSTER RD & VIRGINIA PKWY | MCKINNEY, TEXAS 75071

Contact: TAYLOR CLUFF
tcluff@vancoecre.com | 214.385.2820

EVAN ENGLISH
evan@vancoecre.com | 214.385.2820

CHANDLER HUNTSMAN
chuntsman@vancoecre.com | 214.385.2820

Pad Site & Retail Space

NWC Custer Rd & Virginia Pkwy | McKinney, Texas 75071
Property Highlights



HIGHLIGHTS

- ✓ Located at the northwest corner of Custer Rd & Virginia Pkwy in McKinney
- ✓ Hard Corner, Signalized Intersection
- ✓ Zoned PD-98-08-44
- ✓ Across from Sprouts & LA Fitness anchored shopping center and Custer Virginia Marketplace, anchored by Home Depot
- ✓ Other nearby national retailers include Walmart Supercenter, Lowe's, Tom Thumb, CVS Pharmacy, Walgreens and many more

LOCATION

NWC of Custer Road & Virginia Parkway
9210 Virginia Parkway, McKinney, Texas 75071

AVAILABLE

- ✓ Retail Strips for Lease Available
- ✓ Drive-Thru End Cap Available
- ✓ End Caps with Patios Available
- ✓ 0.6 AC Pad Site on Custer Rd Available

RATE

Call for Info & Price

TRAFFIC COUNTS (TXDOT)

27,697 VPD ('22)	35,741 VPD ('24)
Custer Rd	Custer Rd
North of Virginia Pkwy	South of Virginia Pkwy

DEMOGRAPHICS (ESRI)

	1-Mile	3-Mile	5-Mile
2026 Population	14,467	108,877	263,065
2031 Population	15,278	120,525	297,057
Daytime Population	11,004	87,667	211,555
Average HH Income	\$190,791	\$220,563	\$209,220



TAYLOR CLUFF
tcluff@vancoecre.com
214.385.2820

EVAN ENGLISH
evan@vancoecre.com
214.385.2820

CHANDLER HUNTSMAN
chuntsman@vancoecre.com
214.385.2820

Pad Site & Retail Space

NWC Custer Rd & Virginia Pkwy | McKinney, Texas 75071
Site Plan



**DRIVE-THRU
AVAILABLE**



1 | SITE DEVELOPMENT PLAN
SCALE: 1"=30'-0"

0 15' 30' 60'



TAYLOR CLUFF
tcluff@vancoecre.com
214.385.2820

EVAN ENGLISH
evan@vancoecre.com
214.385.2820

CHANDLER HUNTSMAN
chuntsman@vancoecre.com
214.385.2820

Pad Site & Retail Space

NWC Custer Rd & Virginia Pkwy | McKinney, Texas 75071
Building A - Photo



**DRIVE-THRU
AVAILABLE**

**BUILDING A
10,088 SF
AVAILABLE**



TAYLOR CLUFF
tcluff@vancoecre.com
214.385.2820

EVAN ENGLISH
evan@vancoecre.com
214.385.2820

CHANDLER HUNTSMAN
chuntsman@vancoecre.com
214.385.2820

Pad Site & Retail Space

NWC Custer Rd & Virginia Pkwy | McKinney, Texas 75071
Building B - Photo



TAYLOR CLUFF
tcluff@vancoecre.com
214.385.2820


EVAN ENGLISH
evan@vancoecre.com
214.385.2820

CHANDLER HUNTSMAN
chuntsman@vancoecre.com
214.385.2820

Pad Site & Retail Space

NWC Custer Rd & Virginia Pkwy | McKinney, Texas 75071

Site Aerial

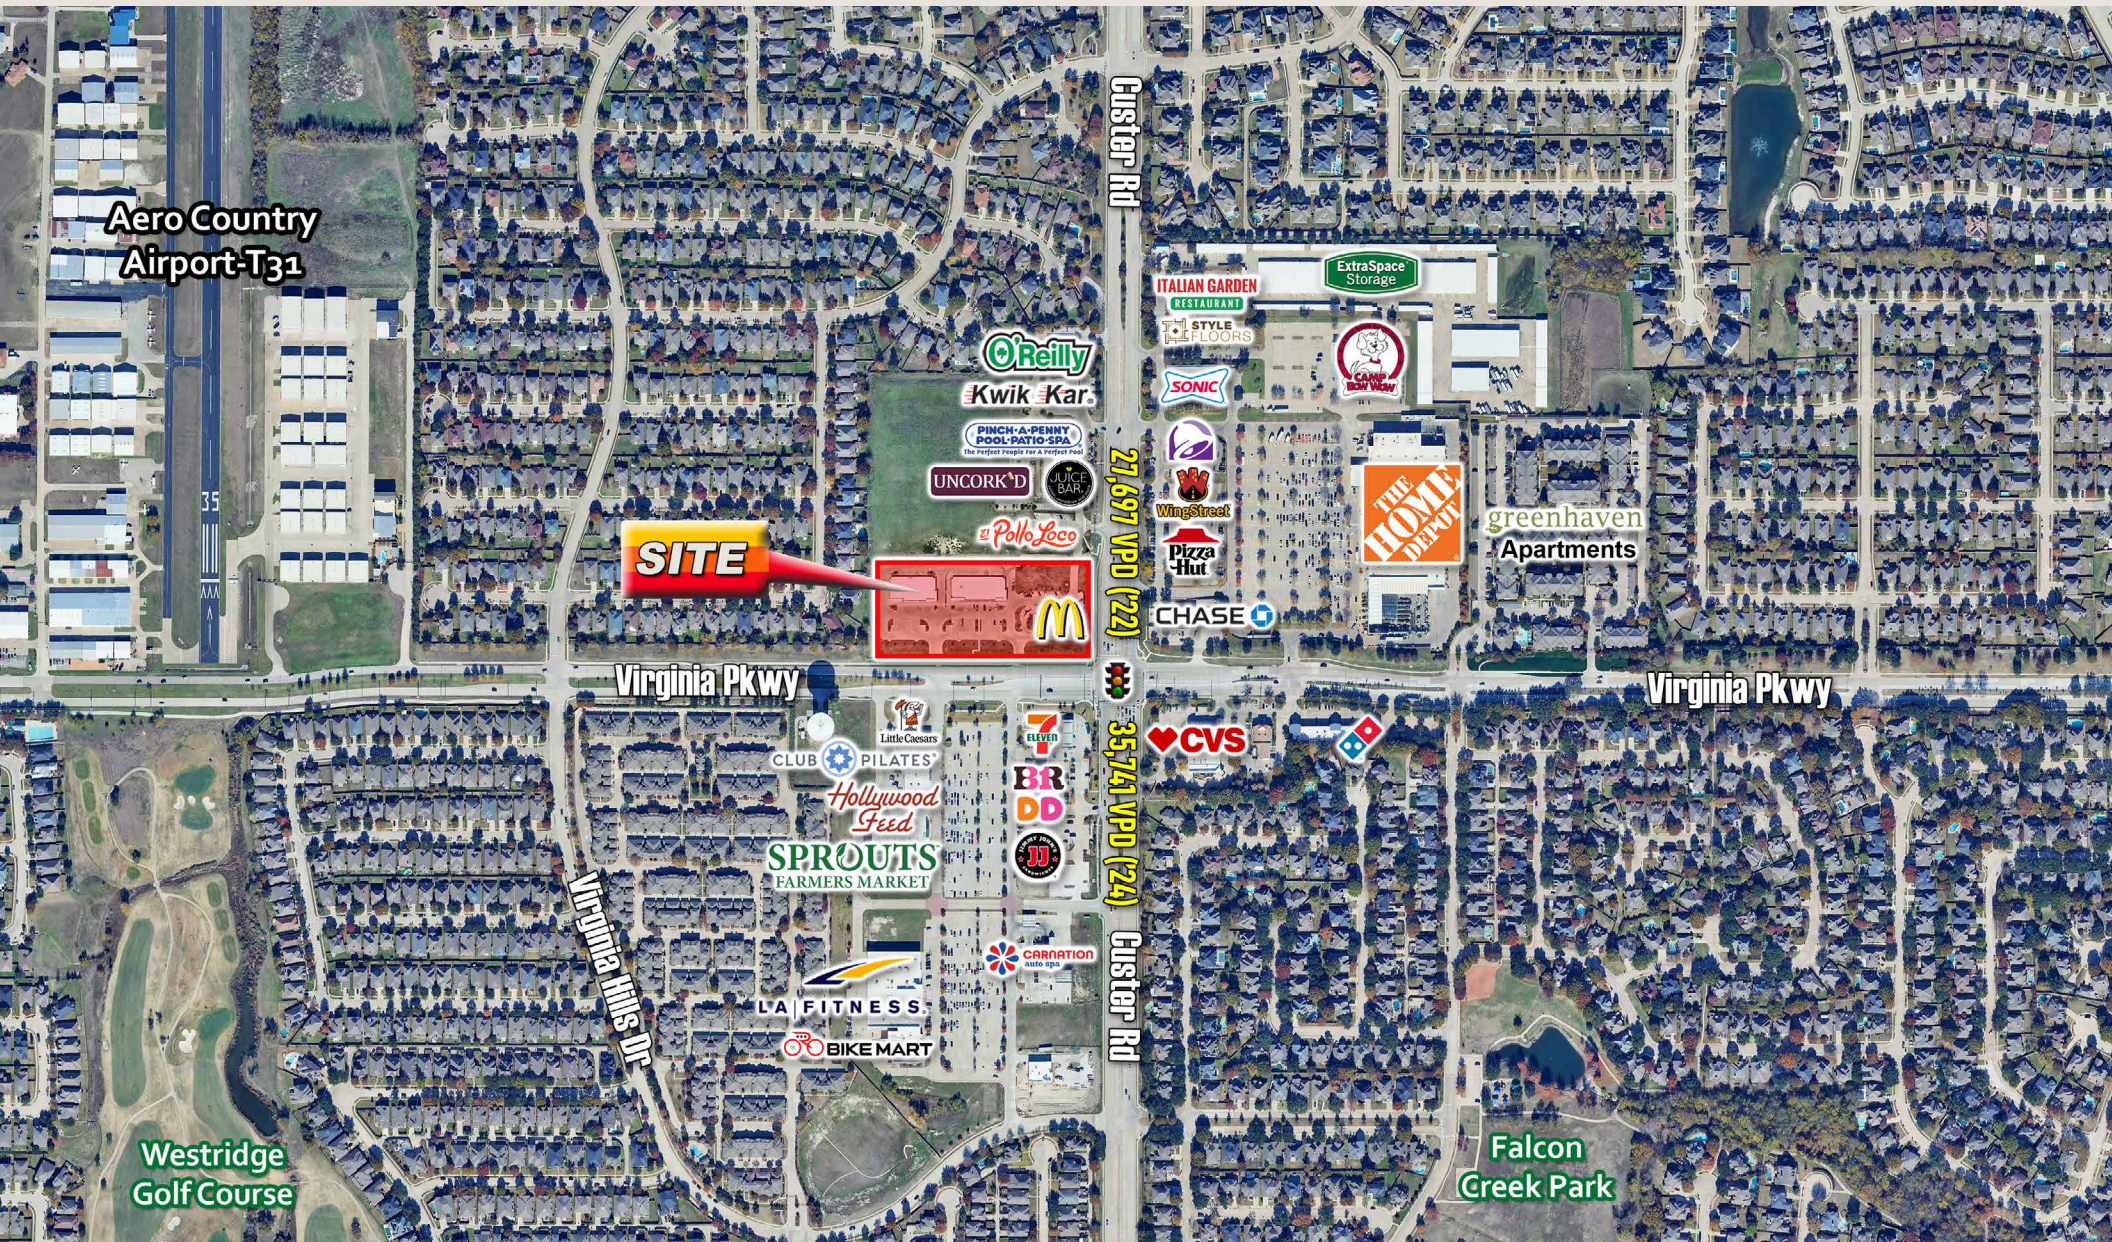

TAYLOR CLUFF
tcluff@vancoecre.com
214.385.2820


EVAN ENGLISH
evan@vancoecre.com
214.385.2820

CHANDLER HUNTSMAN
chuntsman@vancoecre.com
214.385.2820

Pad Site & Retail Space

NWC Custer Rd & Virginia Pkwy | McKinney, Texas 75071

Market Aerial

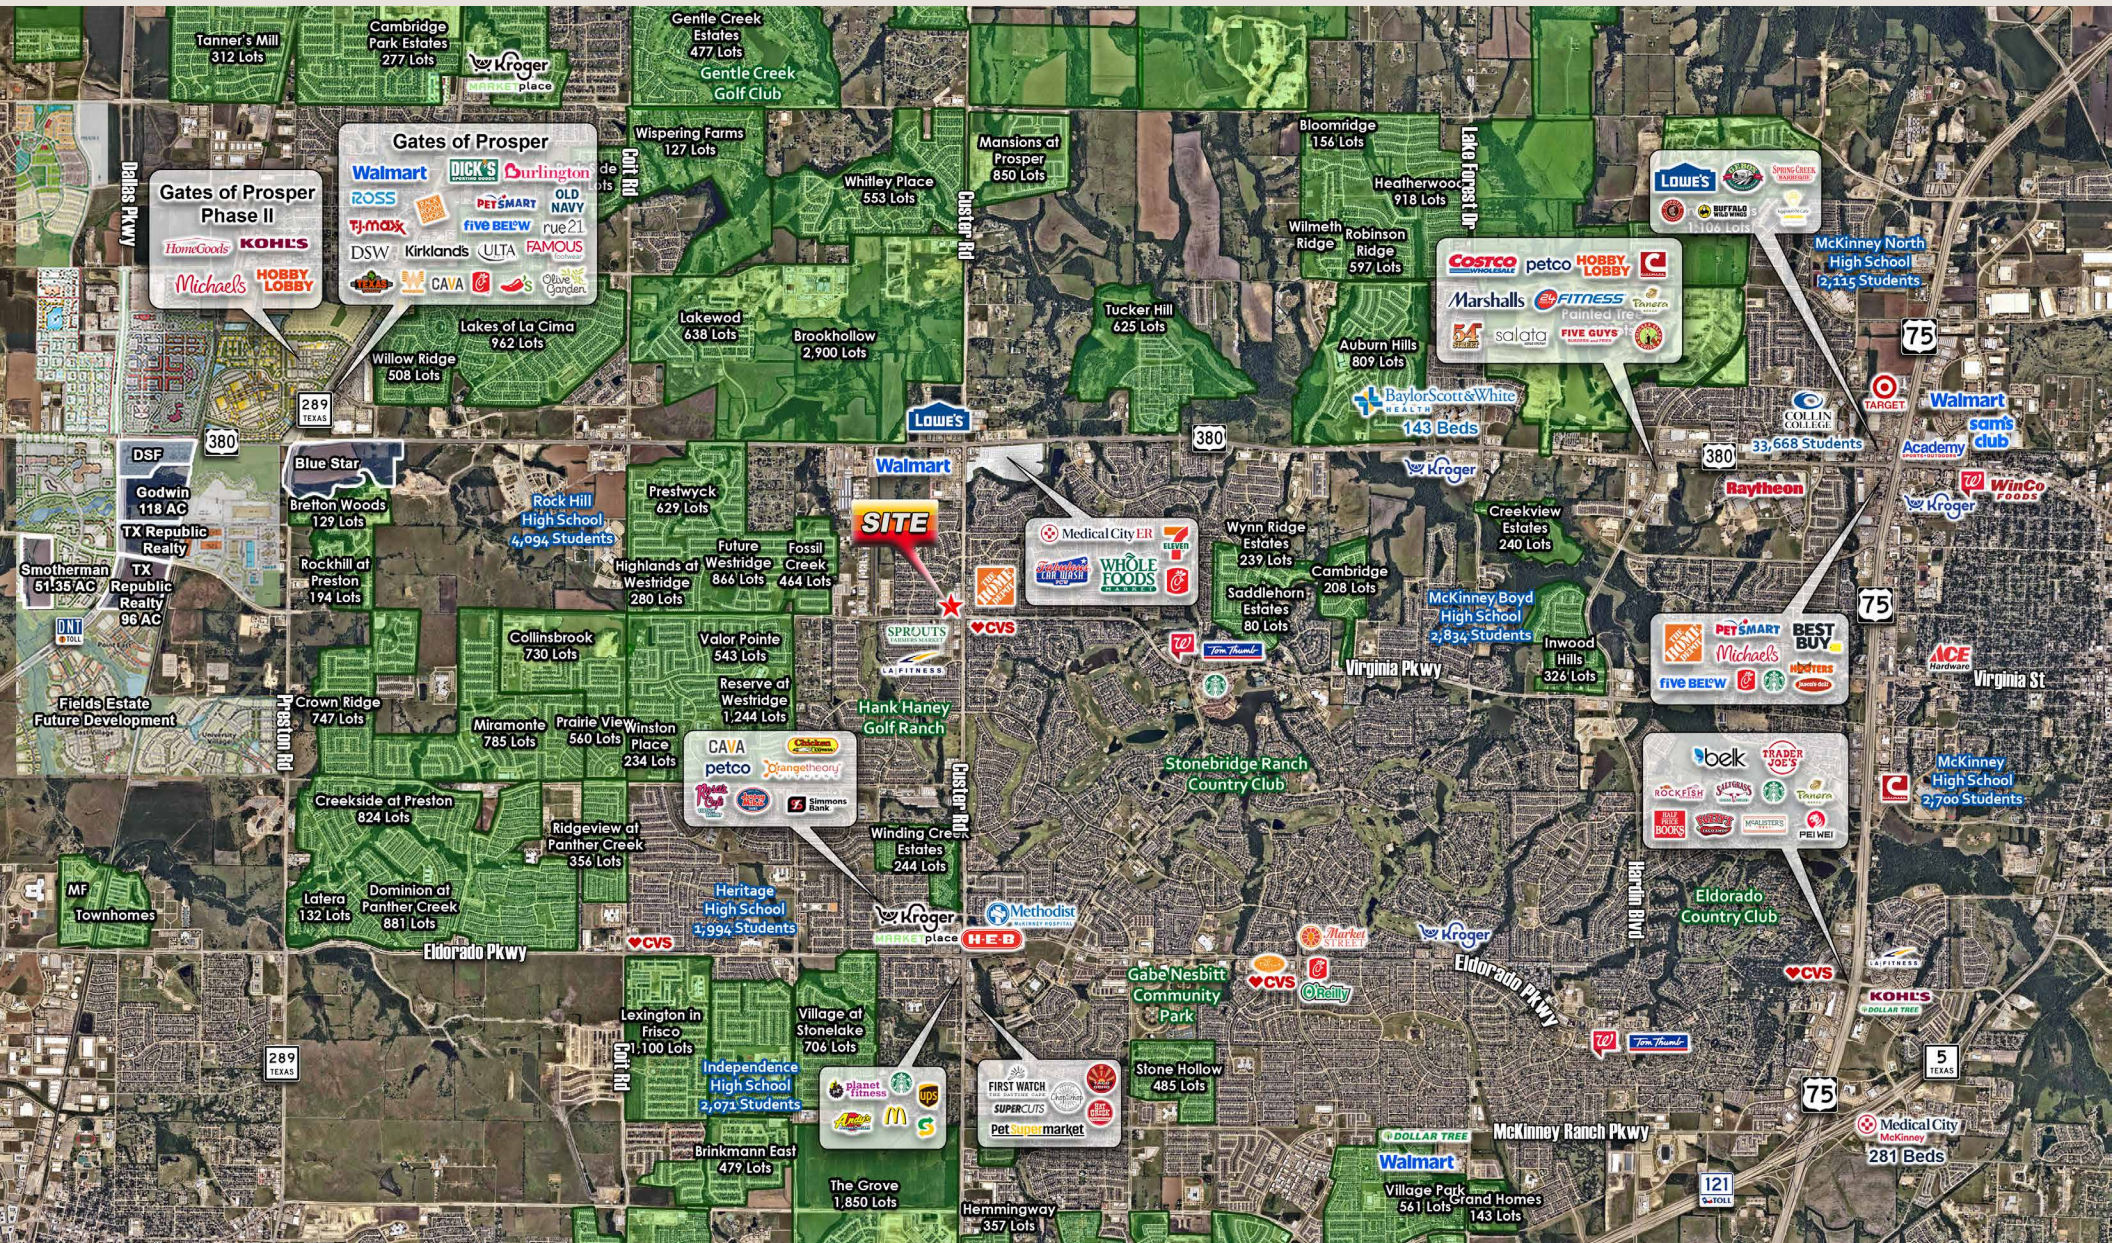

TAYLOR CLUFF
tcluff@vancoecre.com
214.385.2820

EVAN ENGLISH
evan@vancoecre.com
214.385.2820

CHANDLER HUNTSMAN
chuntsman@vancoecre.com
214.385.2820



Information About Brokerage Services

Texas law requires all real estate license holders to give the following information about brokerage services to prospective buyers, tenants, sellers and landlords.



11-3-25

TYPES OF REAL ESTATE LICENSE HOLDERS:

- A BROKER is responsible for all brokerage activities, including acts performed by sales agents sponsored by the broker.
- A SALES AGENT must be sponsored by a broker and works with clients on behalf of the broker.

A BROKER'S MINIMUM DUTIES REQUIRED BY LAW (A client is the person or party that the broker represents):

- Put the interests of the client above all others, including the broker's own interests;
- Inform the client of any material information about the property or transaction received by the broker;
- Answer the client's questions and present any offer to or counter-offer from the client; and
- Treat all partners to a real estate transaction honestly and fairly.

WRITTEN AGREEMENTS ARE REQUIRED IN CERTAIN SITUATIONS: A license holder who performs brokerage activity for a prospective buyer of residential property must enter into a written agreement with the buyer before showing any residential property to the buyer or if no residential property will be shown, before presenting an offer on behalf of the buyer. This written agreement must contain specific information required by Texas law. For more information on these requirements, see section 1101.563 of the Texas Occupations Code. Even if a written agreement is not required, to avoid disputes, all agreements between you and a broker should be in writing and clearly establish: (i) the broker's duties and responsibilities to you and your obligations under the agreement; and (ii) the amount or rate of compensation the broker will receive and how this amount is determined.

A LICENSE HOLDER CAN REPRESENT A PARTY IN A REAL ESTATE TRANSACTION:

AS AGENT FOR OWNER (SELLER/LANDLORD): The broker becomes the property owner's agent through an agreement with the owner, usually in a written listing to sell or property management agreement. An owner's agent must perform the broker's minimum duties above and must inform the owner of any material information about the property or transaction known by the agent, including information disclosed to the agent by the buyer or buyer's agent. An owner's agent fees are not set by law and are fully negotiable.

AS AGENT FOR BUYER/TENANT: The broker becomes the buyer/tenant's agent by agreeing to represent the buyer, usually through a written representation agreement. A buyer's agent must perform the broker's minimum duties above and must inform the buyer of any material information about the property or transaction known by the agent, including information disclosed to the agent by the seller or seller's agent. A buyer/tenant's agent fees are not set by law and are fully negotiable.

AS AGENT FOR BOTH - INTERMEDIARY: To act as an intermediary between the parties the broker must first obtain the written agreement of each party to the transaction. The written agreement must state who will pay the broker and, in conspicuous bold or underlined print, set forth the broker's obligations as an intermediary. A broker who acts as an intermediary:

- Must treat all parties to the transaction impartially and fairly;
- May, with the parties' written consent, appoint a different license holder associated with the broker to each party (owner and buyer) to communicate with, provide opinions and advice to, and carry out the instructions of each party to the transaction.
- Must not, unless specifically authorized in writing to do so by the party, disclose:
 - o that the owner will accept a price less than the written asking price;
 - o that the buyer/tenant will pay a price greater than the price submitted in a written offer; and
 - o any confidential information or any other information that a party specifically instructs the broker in writing not to disclose, unless required to do so by law.

A LICENSE HOLDER CAN SHOW PROPERTY TO A BUYER/TENANT WITHOUT REPRESENTING THE BUYER/TENANT IF:

- The broker has not agreed with the buyer/tenant, either orally or in writing to represent the buyer/tenant;
- The broker is not otherwise acting as the buyer/tenant's agent at the time of showing the property;
- The broker does not provide the buyer/tenant opinions or advice regarding the property or real estate transactions generally; and
- The broker does not perform any other act of real estate brokerage for the buyer/tenant.

Before showing a residential property to an unrepresented prospective buyer, a license holder must enter into a written agreement that contains the information required by section 1101.563 of the Texas Occupations Code. The agreement may not be exclusive and must be limited to no more than 14 days.

LICENSE HOLDER CONTACT INFORMATION: This notice is being provided for information purposes. It does not create an obligation for you to use the broker's services. Please acknowledge receipt of this notice below and retain a copy for your records.

Vancoe CRE, LLC	9016381-BB	info@vancoecre.com	214.385.2820
Licensed Broker/Broker Firm Name or Primary Assumed Business Name	License No.	Email	Phone
Cal Ryan Fuqua	605847-B	ryan@vancoecre.com	214.385.2820
Designated Broker of Firm	License No.	Email	Phone
Licensed Supervisor of Sales Agent/Associate	License No.	Email	Phone
Sales Agent/Associate's Name	License No.	Email	Phone
Buyer/Tenant/Seller/Landlord Initials	Date	Regulated by the Texas Real Estate Commission	
		Information available at www.trec.texas.gov	

IABS 1-2

