



J:\Lincoln Property\2,250379.0 - LPC-Lake Nona Spec Ste 220\3 Design\06 CADD\ID\PC-Lake Nona Ste 220 - SP3.dwg 10/13/2025 3:59 PM April Staats

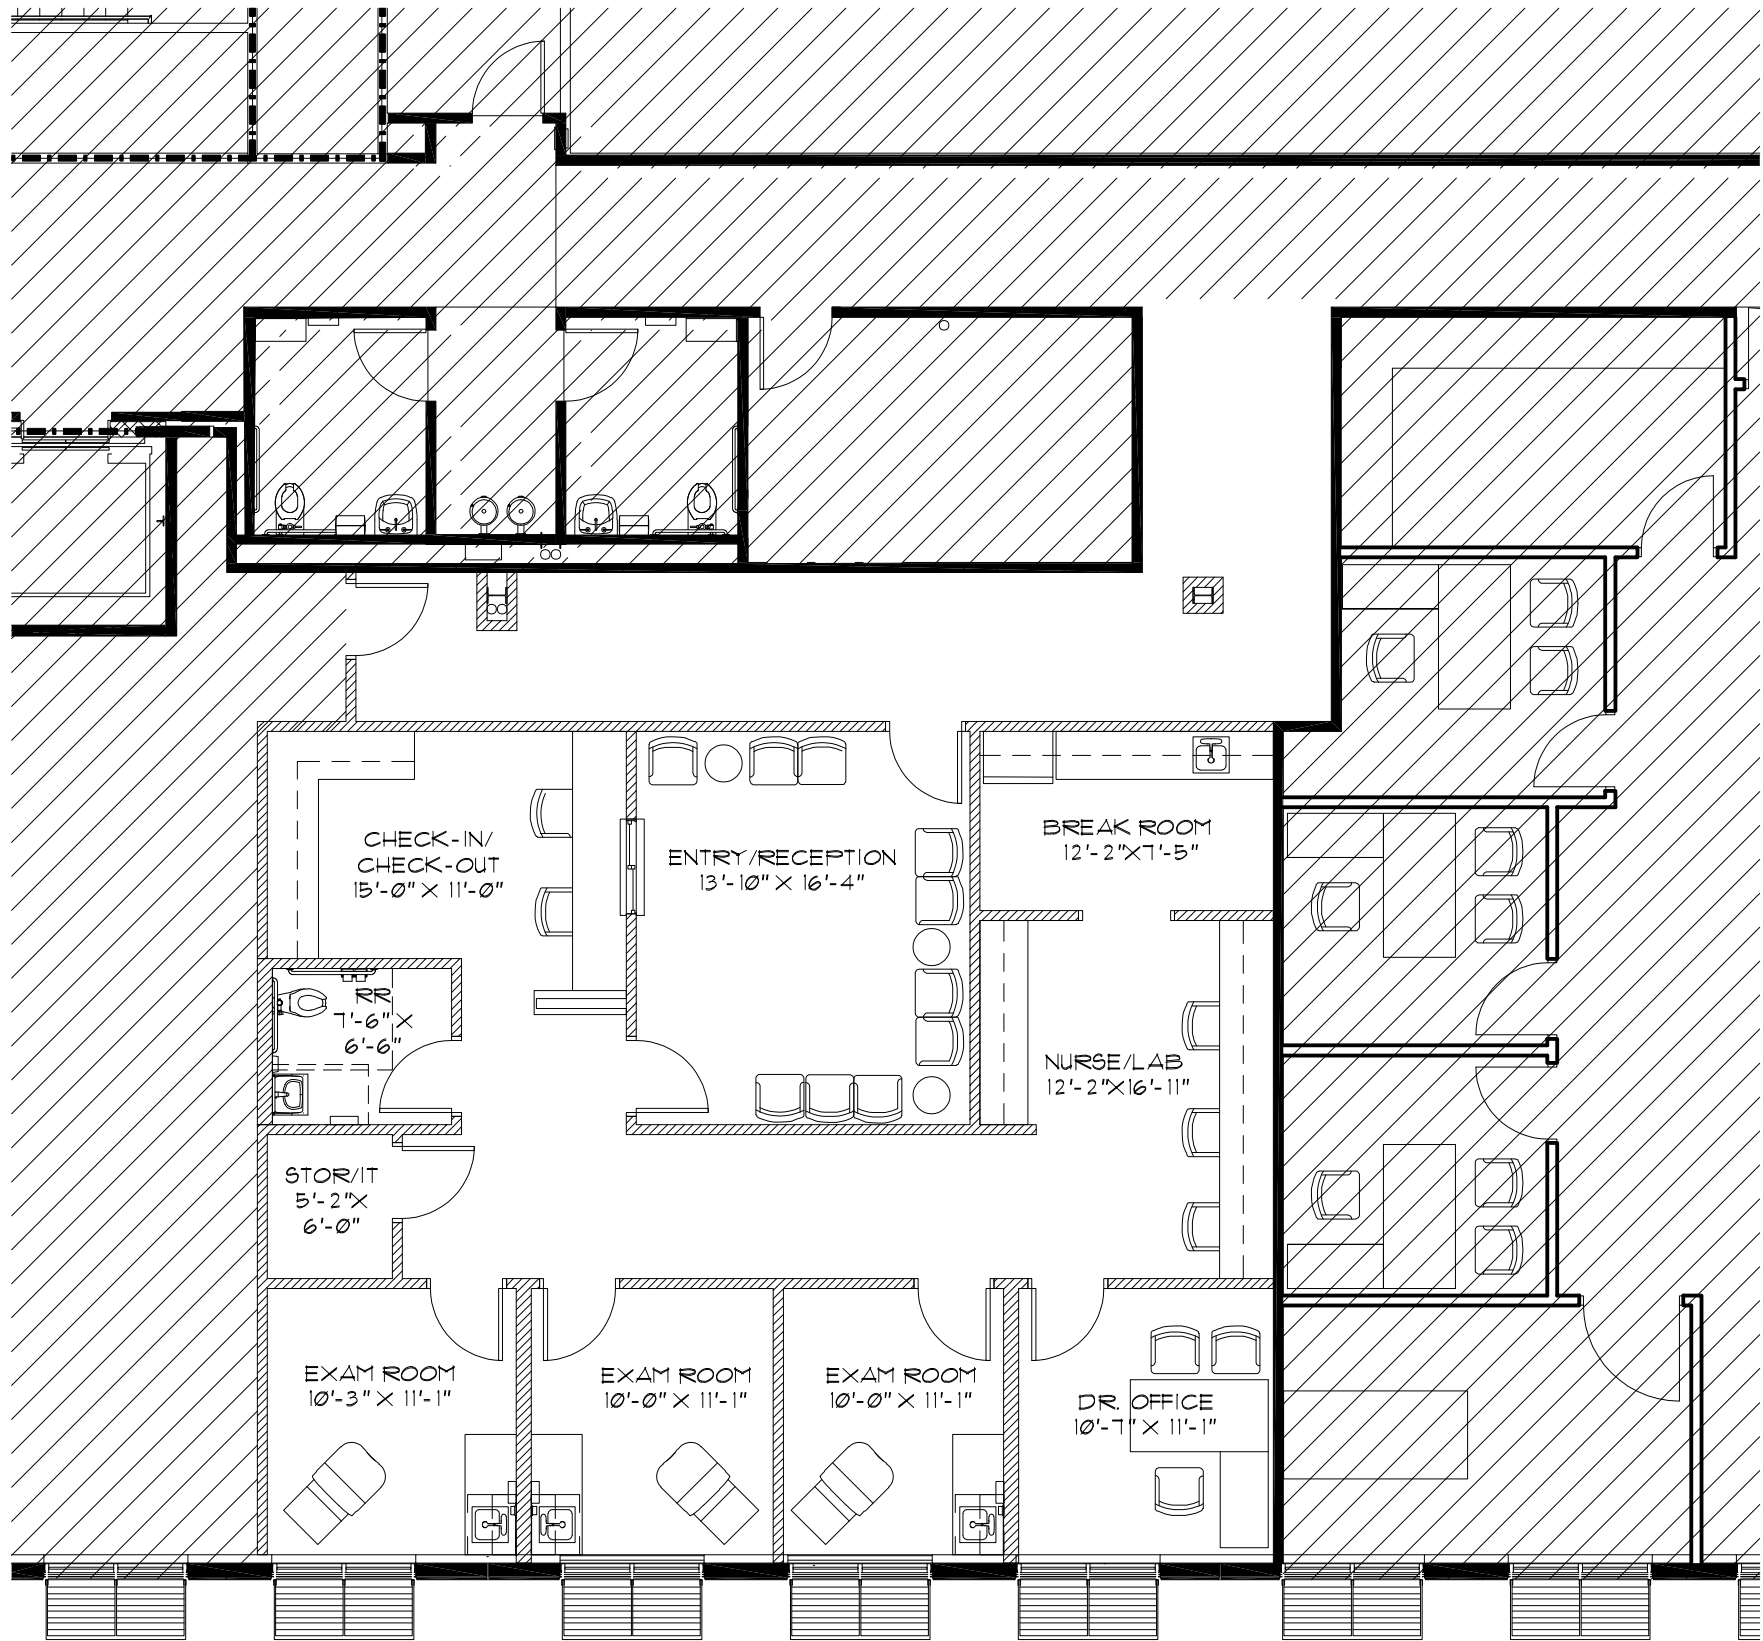

PRICING NOTES

1. PROVIDE NEW LVT FLOORING (\$6/SF), 4" RUBBER BASE, AND PAINT THROUGHOUT.
2. PROVIDE NEW BUILDING STANDARD WOOD DOORS THROUGHOUT.
3. PROVIDE NEW UPPER AND LOWER PLASTIC LAMINATE MILLWORK WITH PLASTIC LAMINATE COUNTERTOP AT CHECK-IN, EXAM ROOMS, AND NURSE STATION/BREAK/LAB.
4. PROVIDE NEW FULL HEIGHT DEMISING WALLS AND CORRIDOR AS SHOWN.
5. PROVIDE NEW WALLS 6" ABOVE CEILING THROUGHOUT SUITE.
6. PROVIDE NEW BUILDING STANDARD 2X2 ACT CEILING WITH 2X2 LED LIGHTING.
7. PROVIDE PRICING FOR NEW BUILT IN CHECK IN/CHECK OUT DESK WITH FILE DRAWER BASE AND UPPER CABINET.
8. PROVIDE NEW FINISHES, CEILING TILE/GRID AND LIGHTING AT NEW EXTENDED CORRIDOR, AS REQUIRED, TO MATCH CURRENT FINISHES.

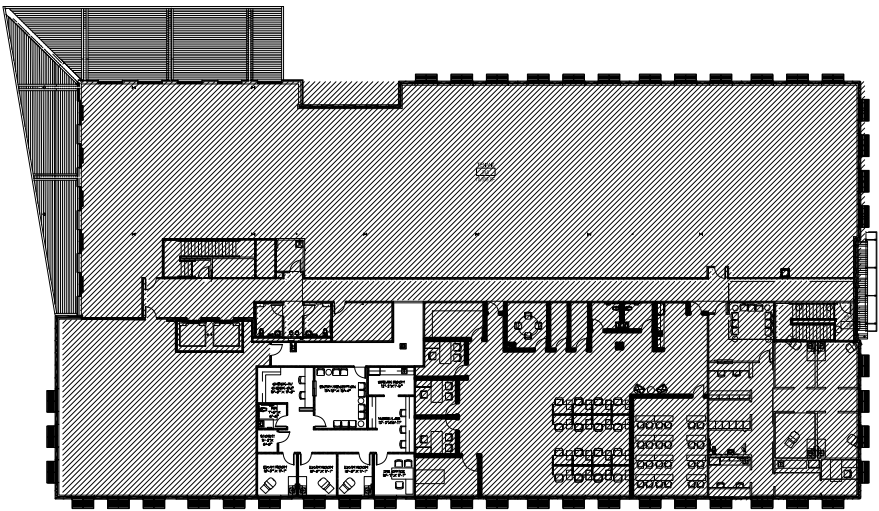

KEY PLAN

