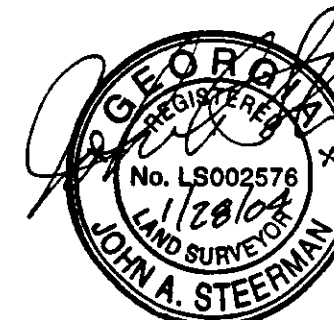
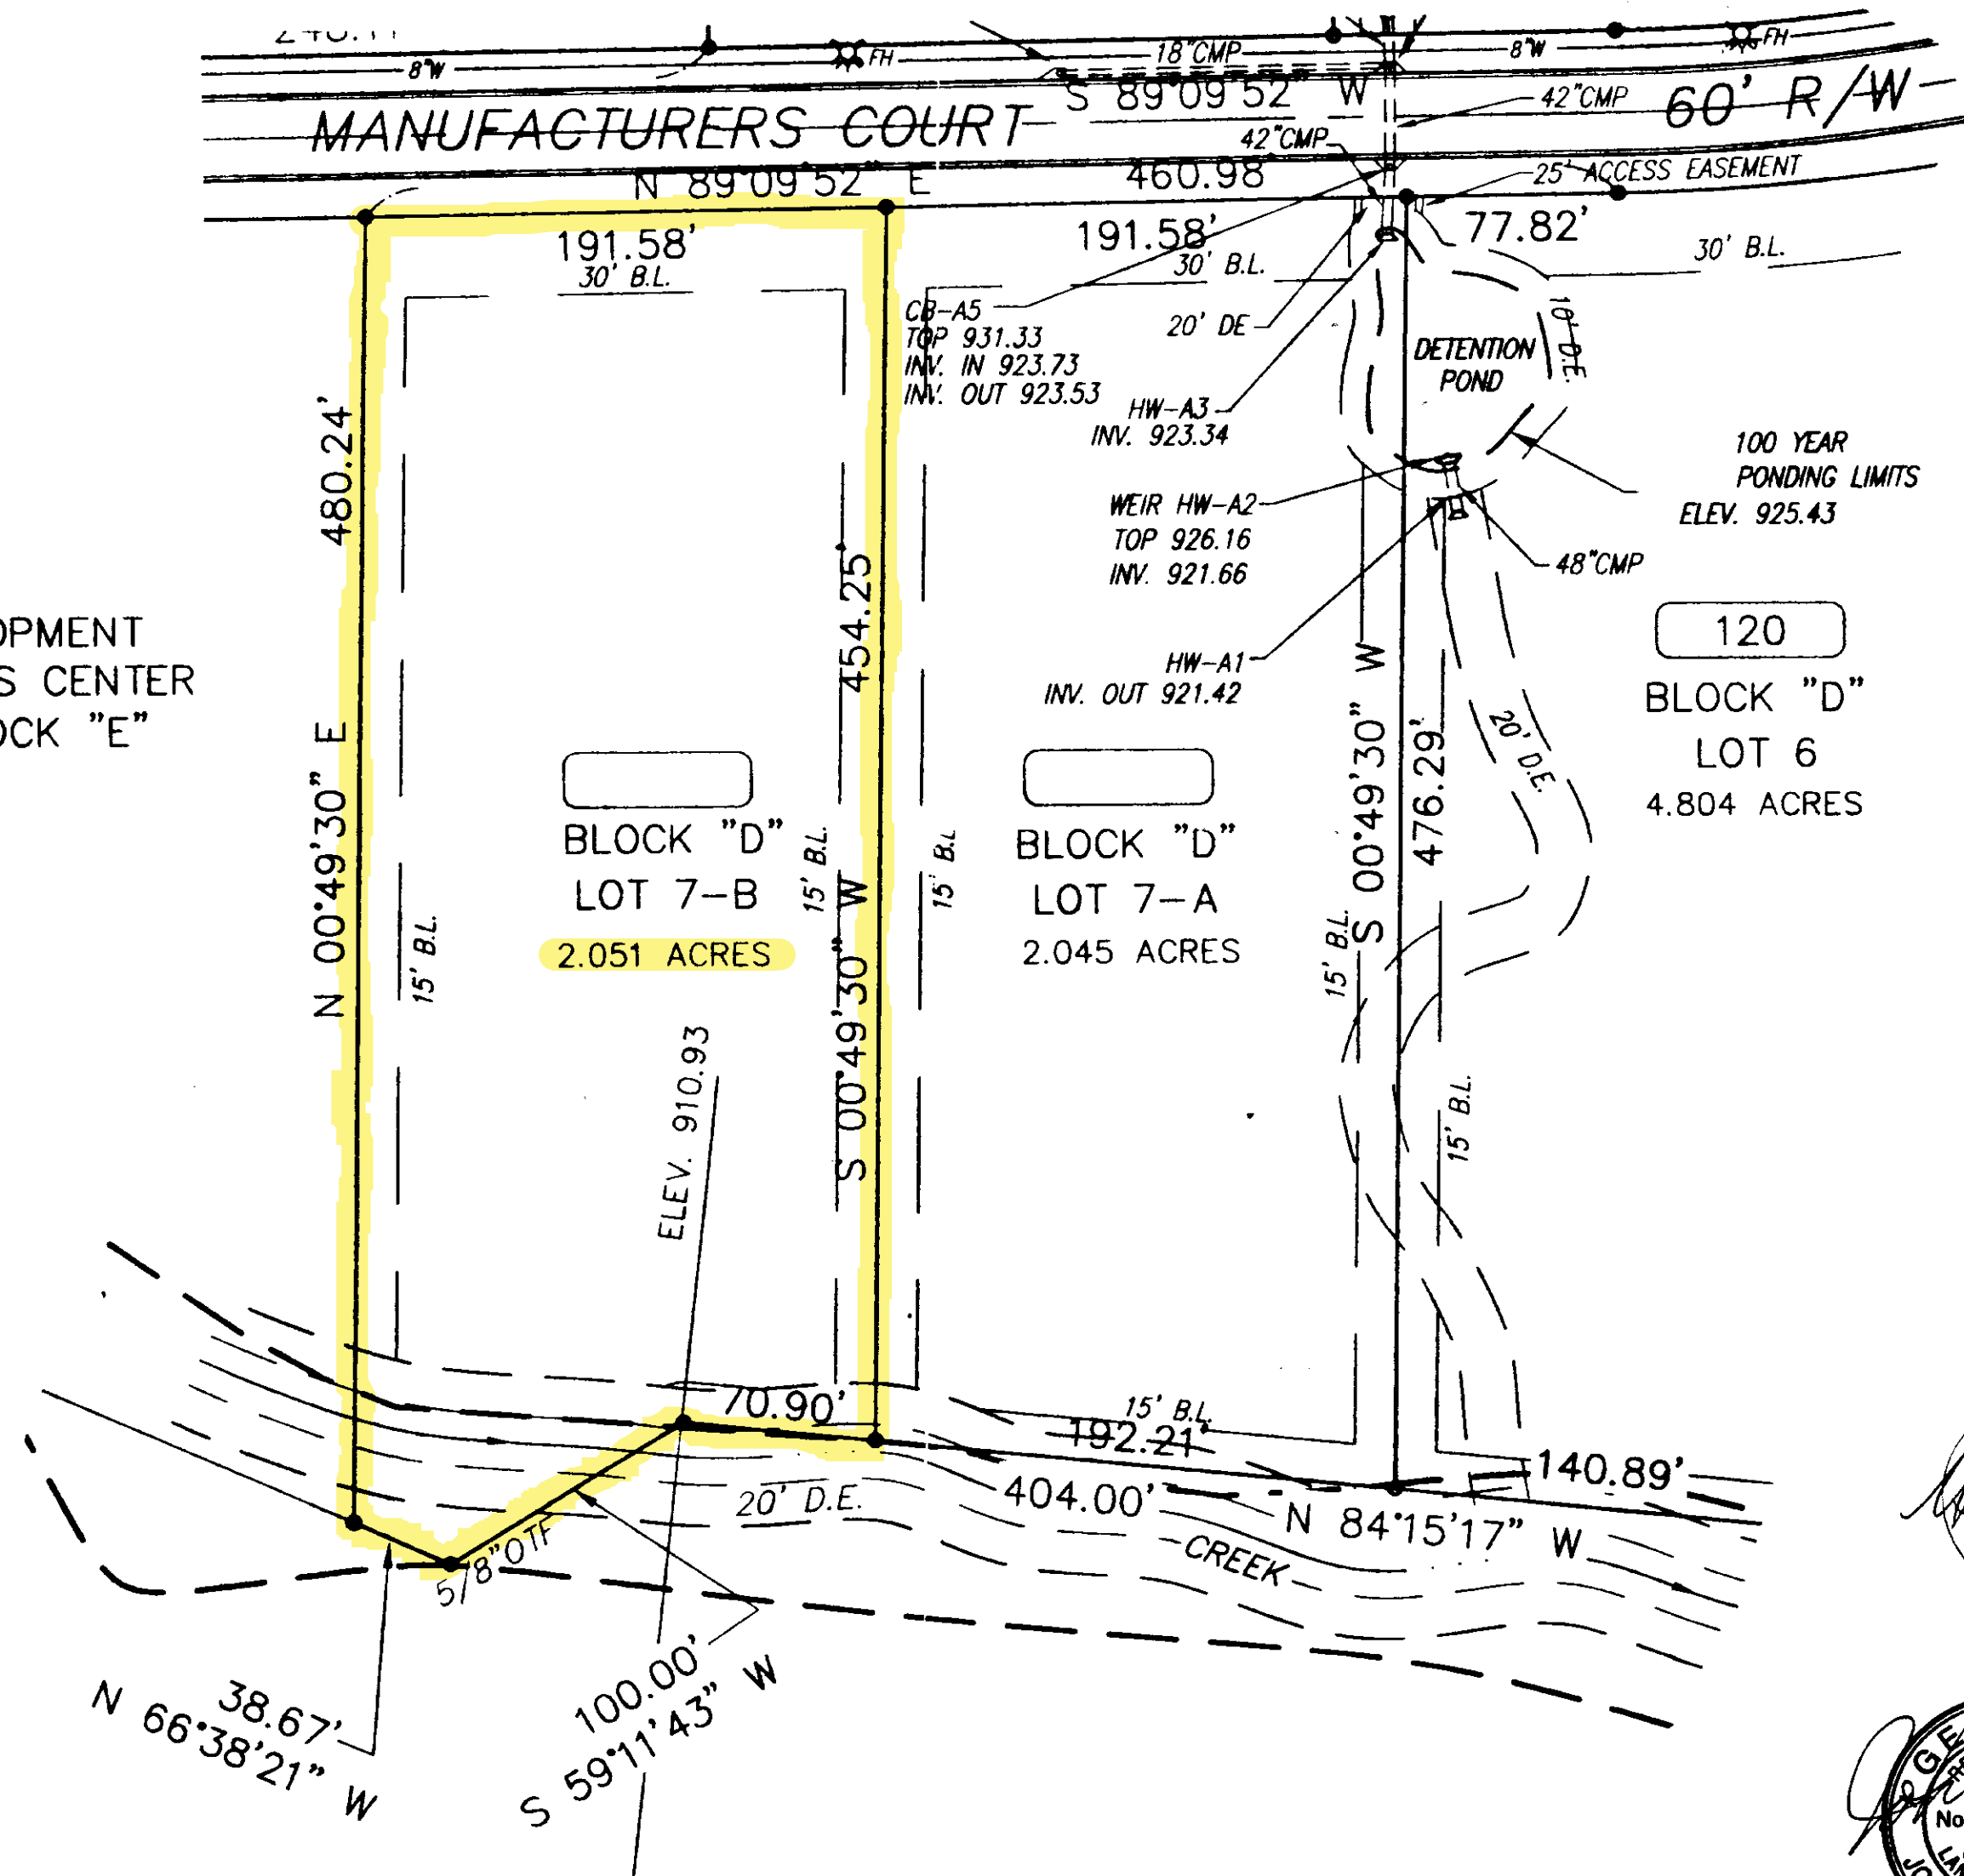


THIS SURVEY HAS BEEN CALCULATED FOR
CLOSURE BY LATITUDES AND DEPARTURES
AND IS FOUND ACCURATE TO WITHIN ONE
FOOT IN 387.657 FEET-7-A
FOOT IN 684.321 FEET-7-B

LEGEND

W/F	ROAD PAV FOUNDS
W/F	(1/2" REBAR)
W/F	ROAD PAV SET
W/F	(1/2" REBAR)
W/F	OPEN TOP FOUNDS
W/F	CONCR TOP FOUNDS
W/F	REBAR FOUNDS
W/F	JUNCTION BOX
W/F	LAND LOT LINE
W/F	LAND LOT
W/F	MANHOLE
W/F	PROPERTY LINE
W/F	BACK OF CURB
W/F	BUILDING LINE
W/F	EDGE OF PAVEMENT
W/F	CENTERLINE
W/F	SWIM LINK
W/F	ENHANCED EASEMENT
W/F	DRAIN INLET
W/F	SQUARE FEET
W/F	FOOTPATH
W/F	POWER POLE
W/F	NIGHT-OF-WAY
W/F	SANITARY SEWER EASEMENT
W/F	SOUTHERN BELL MANHOLE
W/F	SANITARY SEWER MANHOLE
W/F	UTILITY EASEMENT
W/F	HYDRANT
W/F	SINGLE WING CATCHBASIN
W/F	DOUBLE WING CATCH-BASIN
W/F	CLEAN OUT
W/F	WATER VALVE
W/F	GAS VALVE
W/F	HEADWALL

FUTURE DEVELOPMENT
BARROW BUSINESS CENTER
PHASE IV , BLOCK "E"

**SCI Development Services**

ENGINEERS - SURVEYORS - LAND PLANNERS
2330 HIWAY ROAD - SNELLVILLE, GEORGIA 30039
(770) 736-7666 FAX (770) 736-6823
MAIL@SURVEYCONCEPTS.NET

MINOR SUBDIVISION PLAT FOR LOT 7
**BARROW BUSINESS PARK
PHASE III**
GEORGIA MILITARY DISTRICT 243
BARROW COUNTY, GEORGIA

DRAWN DG	CHECKED TS
DATE 1/24/2004	
SCALE 1"=60'	
PROJECT NUMBER 37879	