



E4

THIS SPACE
AVAILABLE



RETAIL SPACE
±1,400 SF



915-584-5511



SONNYBROWN.COM
CONSULTANTS IN REAL ESTATE

Fiesta Mercado: Suite E-4 ±1,400 SF

10600 N. LOOP DR, SOCORRO, TEXAS 79927

FOR LEASING INFORMATION, PLEASE CONTACT



Will C. Brown, SIOR, Managing Partner
Sonny Brown Associates, LLC
+1 915-584-5511 Office
+1 915-479-5511 Mobile
will@sonnybrown.com

**GROCERY-ANCHORED RETAIL SPACE
AVAILABLE NOW**

Disclaimer: The information contained herein has been obtained from sources deemed reliable; however, no guaranty or warranty can be made as to its accuracy, completeness or adequacy of this information. All offerings are subject to prior lease or withdrawal from the market without notice. All leasing plans represent conditions followed proposed improvements and are not representative of existing conditions. All images shown are conceptual and designs are subject to change.



Fiesta Mercado: Suite E-4

10600 N. LOOP DR, SOCORRO, TEXAS 79927

RETAIL SPACE FOR LEASE:

±1,400 SF

PROPERTY FEATURES

AVAILABLE SPACE:

- **Suite E-4: ±1,400 SF**
 - Retail space inline with grocery-anchor Food King

PROPERTY DESCRIPTION:

FIESTA MERCADO SHOPPING CENTER

- **±200,000 SF grocery-anchored shopping center**
- **Years Built:** 2000/2001/2003
- **Zoning:** C-2
- **Signage:** Prominent building face signage as well as shopping center pylon signage
- **Location:** Minutes from I-10 and Loop 375 in El Paso's Lower Valley, serving a wide customer base in Socorro and the surrounding areas of Fabens, Clint, San Elizario, Sparks, Horizon City and the City of El Paso

FINANCIAL SUMMARY:

- **Availability:** Immediate Occupancy
- **Rental Rate:** Negotiable
- **Lease Term:** 3-5 year minimum lease term



FOR LEASING INFORMATION, PLEASE CONTACT **WILL C. BROWN, SIOR, MANAGING PARTNER**

+1915-584-5511 Office | +1915-479-5511 Mobile | will@sonnybrown.com


Fiesta Mercado: Suite E-4

10600 N. LOOP DR, SOCORRO, TEXAS 79927

RETAIL SPACE FOR LEASE:

±1,400 SF

SITE PLAN

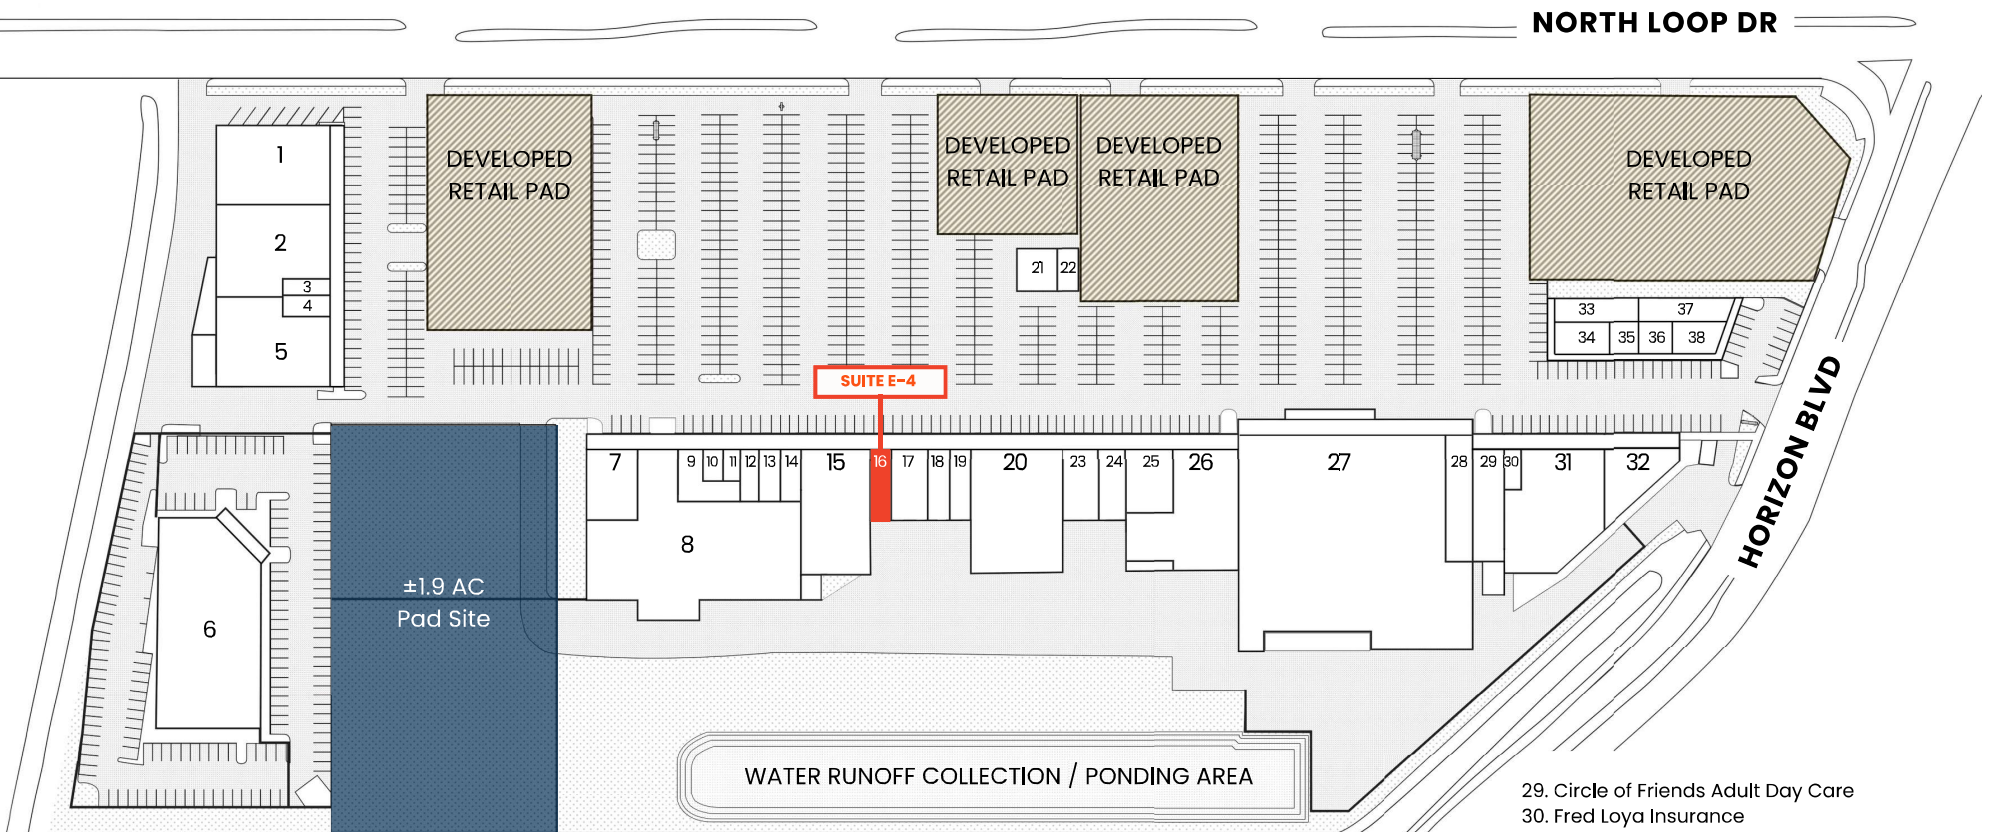

- 1. **Dollar Tree**
- 2. **NAPA**
- 3. Titanium Barber Shop
- 4. **Pizza Hut**
- 5. GMD
- 6. **Texas Health and Human Services**
- 7. Sunshine Laundromat

- 8. El Premo Fun & Find
- 9. Familia Saludable
- 10. **Cricket Wireless**
- 11. Colonial Insurance Agency
- 12. **Total by Verizon**
- 13. El Paso Auto Registration
- 14. Patriot Eagle Financial Services

- 15. **Ace Hardware**
- 16. **VACANT** (±1,400 SF)
- 17. Guadalupe Tortillería y Restaurante
- 18. Lori's Glamorous Hair Design
- 19. **H&R Block**
- 20. **Melrose Family Fashions**
- 21. Nails World

- 22. Socorro Pharmacy
- 23. China Wok Express
- 24. **Sally Beauty**
- 25. **UMC Border Pediatrics**
- 26. **Family Dollar**
- 27. **Food King**
- 28. Socorro Medical Clinica

- 29. Circle of Friends Adult Day Care
- 30. Fred Loya Insurance
- 31. Circle of Friends Adult Day Care
- 32. Coconuts Wing Cantina
- 33. R Liquors
- 34. Affordable Dental Associates
- 35. Inter-America Finance
- 36. Farmer's Insurance
- 37. **VACANT** (±2,242 SF)
- 38. Premier Tax & Financial Services



FOR LEASING INFORMATION, PLEASE CONTACT **WILL C. BROWN, SIOR, MANAGING PARTNER**

+1915-584-5511 Office | +1915-479-5511 Mobile | will@sonnybrown.com

Fiesta Mercado: Suite E-4

10600 N. LOOP DR, SOCORRO, TEXAS 79927

RETAIL SPACE FOR LEASE:

±1,400 SF

SURROUNDING AREA



TRAFFIC COUNTS

TXDOT ANNUAL AVERAGE DAILY TRAFFIC (AADT)

1. 19,557	4. 22,327
2. 18,228	5. 33,729
3. 19,279	6. 23,539



FOR LEASING INFORMATION, PLEASE CONTACT **WILL C. BROWN, SIOR, MANAGING PARTNER**

+1915-584-5511 Office | +1915-479-5511 Mobile | will@sonnybrown.com


Fiesta Mercado: Suite E-4

10600 N. LOOP DR, SOCORRO, TEXAS 79927

RETAIL SPACE FOR LEASE:

±1,400 SF

LOCAL COMMUNITIES

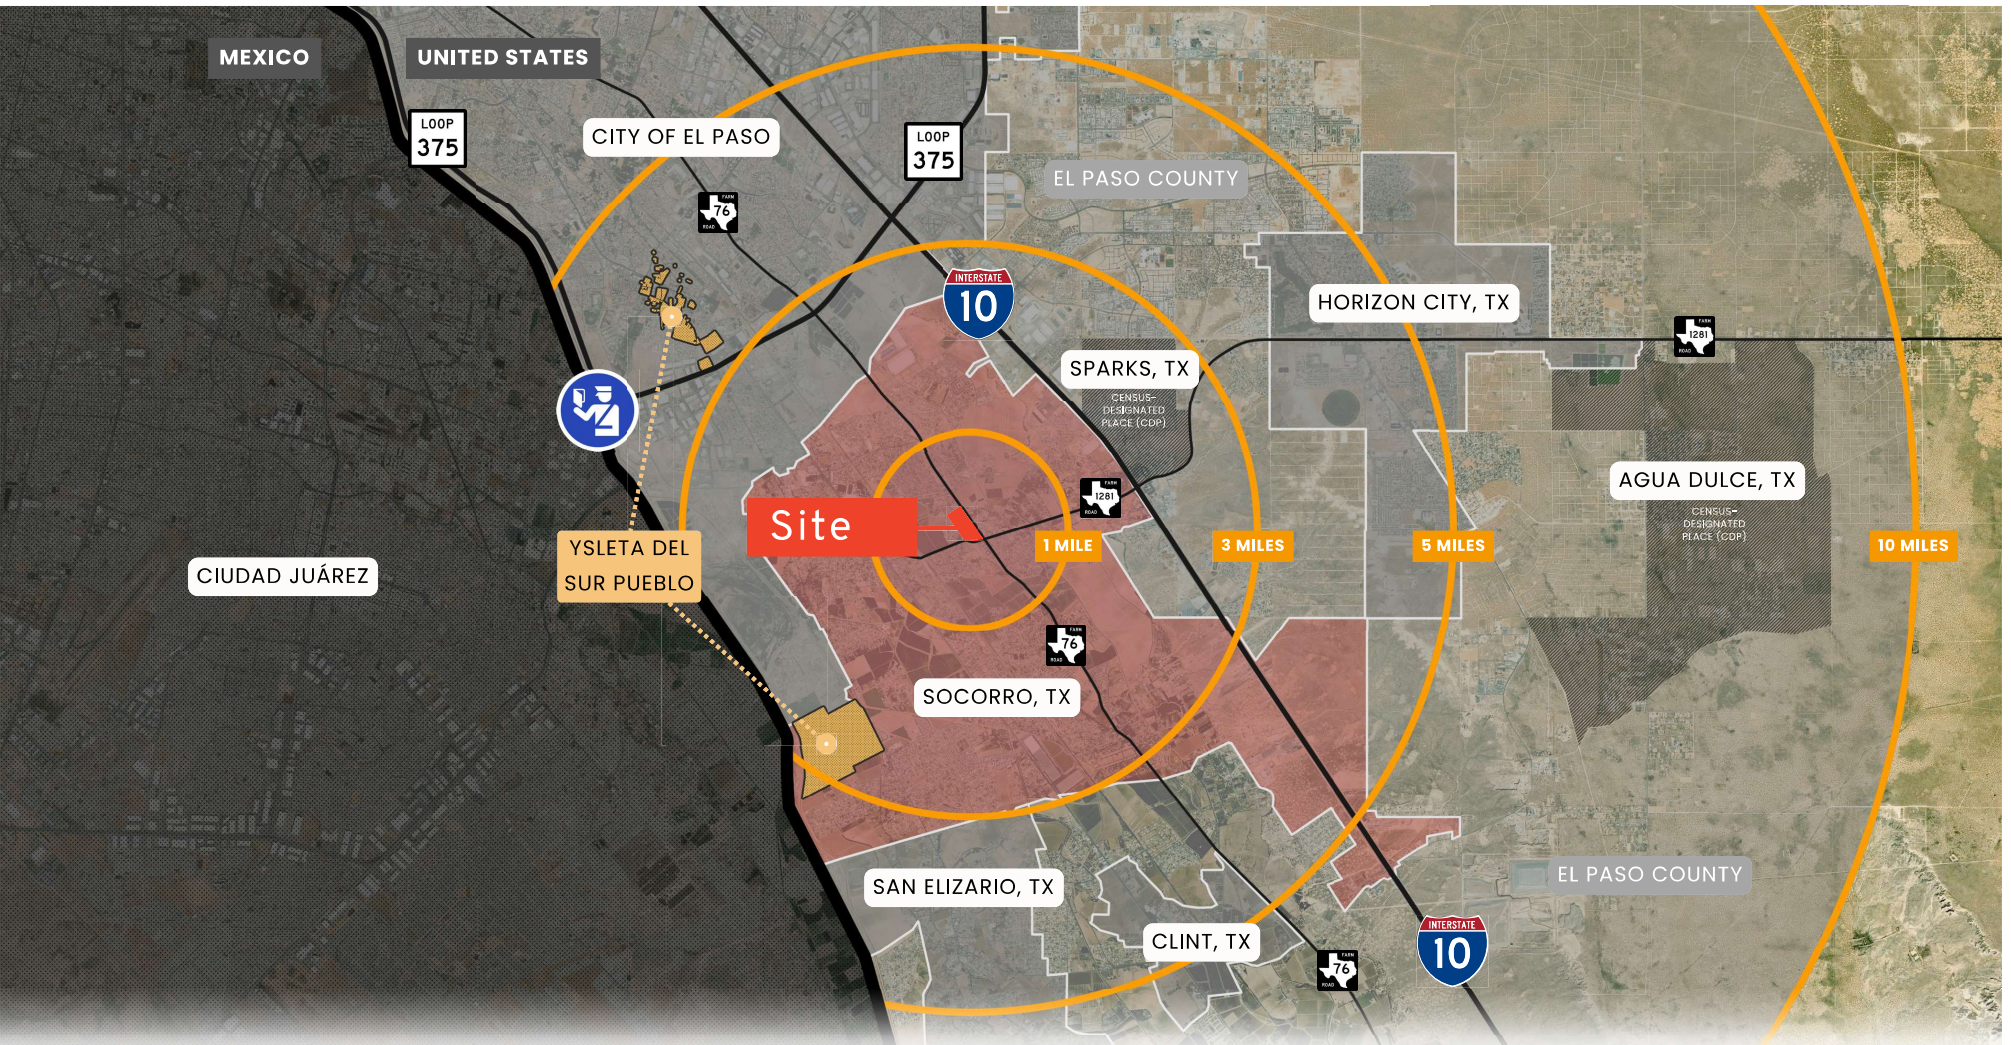

FOR LEASING INFORMATION, PLEASE CONTACT **WILL C. BROWN, SIOR, MANAGING PARTNER**

+1915-584-5511 Office | +1915-479-5511 Mobile | will@sonnybrown.com

Fiesta Mercado: Suite E-4

10600 N. LOOP DR, SOCORRO, TEXAS 79927

RETAIL SPACE FOR LEASE:

±1,400 SF

LOCATION IN MARKET



DEMOGRAPHICS

• 1 Mile Radius

- Population: 20.4k
- Median Income: \$46.8k
- Median Age: 37
- Housing Occupancy Ratio: 18:1
- Renter to Homeowner Ratio: 1:4

• 3 Mile Radius

- Population: 87.3k
- Median Income: \$55.6k
- Median Age: 32
- Housing Occupancy Ratio: 17:1
- Renter to Homeowner Ratio: 1:5

• 5 Mile Radius

- Population: 176k
- Median Income: \$55.1k
- Median Age: 31
- Housing Occupancy Ratio: 16:1
- Renter to Homeowner Ratio: 1:3



FOR LEASING INFORMATION, PLEASE CONTACT **WILL C. BROWN, SIOR, MANAGING PARTNER**

+1915-584-5511 Office | +1915-479-5511 Mobile | will@sonnybrown.com



Information About Brokerage Services

Texas law requires all real estate licensees to give the following information about brokerage services to prospective buyers, tenants, sellers and landlords.

TYPES OF REAL ESTATE LICENSE HOLDERS:

- **A BROKER** is responsible for all brokerage activities, including acts performed by sales agents sponsored by the broker.
- **A SALES AGENT** must be sponsored by a broker and works with clients on behalf of the broker.

A BROKER'S MINIMUM DUTIES REQUIRED BY LAW (A client is the person or party that the broker represents):

- Put the interests of the client above all others, including the broker's own interests;
- Inform the client of any material information about the property or transaction received by the broker;
- Answer the client's questions and present any offer to or counter-offer from the client; and
- Treat all parties to a real estate transaction honestly and fairly.

A LICENSE HOLDER CAN REPRESENT A PARTY IN A REAL ESTATE TRANSACTION:

AS AGENT FOR OWNER (SELLER/LANDLORD): The broker becomes the property owner's agent through an agreement with the owner, usually in a written listing to sell or property management agreement. An owner's agent must perform the broker's minimum duties above and must inform the owner of any material information about the property or transaction known by the agent, including information disclosed to the agent or subagent by the buyer or buyer's agent.

AS AGENT FOR BUYER/TENANT: The broker becomes the buyer/tenant's agent by agreeing to represent the buyer, usually through a written representation agreement. A buyer's agent must perform the broker's minimum duties above and must inform the buyer of any material information about the property or transaction known by the agent, including information disclosed to the agent by the seller or seller's agent.

AS AGENT FOR BOTH - INTERMEDIARY: To act as an intermediary between the parties the broker must first obtain the written agreement of each party to the transaction. The written agreement must state who will pay the broker and, in conspicuous bold or underlined print, set forth the broker's obligations as an intermediary. A broker who acts as an intermediary:

- Must treat all parties to the transaction impartially and fairly;
- May, with the parties' written consent, appoint a different license holder associated with the broker to each party (owner and buyer) to communicate with, provide opinions and advice to, and carry out the instructions of each party to the transaction.
- Must not, unless specifically authorized in writing to do so by the party, disclose:
 - that the owner will accept a price less than the written asking price;
 - that the buyer/tenant will pay a price greater than the price submitted in a written offer; and
 - any confidential information or any other information that a party specifically instructs the broker in writing not to disclose, unless required to do so by law.

AS SUBAGENT: A license holder acts as a subagent when aiding a buyer in a transaction without an agreement to represent the buyer. A subagent can assist the buyer but does not represent the buyer and must place the interests of the owner first.

TO AVOID DISPUTES, ALL AGREEMENTS BETWEEN YOU AND A BROKER SHOULD BE IN WRITING AND CLEARLY ESTABLISH:

- The broker's duties and responsibilities to you, and your obligations under the representation agreement.
- Who will pay the broker for services provided to you, when payment will be made and how the payment will be calculated.

LICENSE HOLDER CONTACT INFORMATION: This notice is being provided for information purposes. It does not create an obligation for you to use the broker's services. Please acknowledge receipt of this notice below and retain a copy for your records.

Sonny Brown Associates	9010301	will@sonnybrown.com	(915)584-5511
Licensed Broker /Broker Firm Name or Primary Assumed Business Name	License No.	Email	Phone
Will C. Brown, SIOR, Broker	042911	will@sonnybrown.com	(915)479-5511
Designated Broker of Firm	License No.	Email	Phone
Licensed Supervisor of Sales Agent/ Associate	License No.	Email	Phone
Will Brown	042911	will@sonnybrown.com	(915)584-5511
Sales Agent/Associate's Name	License No.	Email	Phone

Buyer/Tenant/Seller/Landlord Initials

Date

Regulated by the Texas Real Estate Commission

TXR-2501

Sonny Brown Associates, 200 Bartlett, Ste. 105 El Paso TX 79912
Will Brown

Information available at www.trec.texas.gov

IABS 1-0 Date

Ripley Dream Style

Phone: 9155845511

Fax:

Produced with Lone Wolf Transactions (zipForm Edition) 717 N Harwood St, Suite 2200, Dallas, TX 75201 www.lwolf.com