


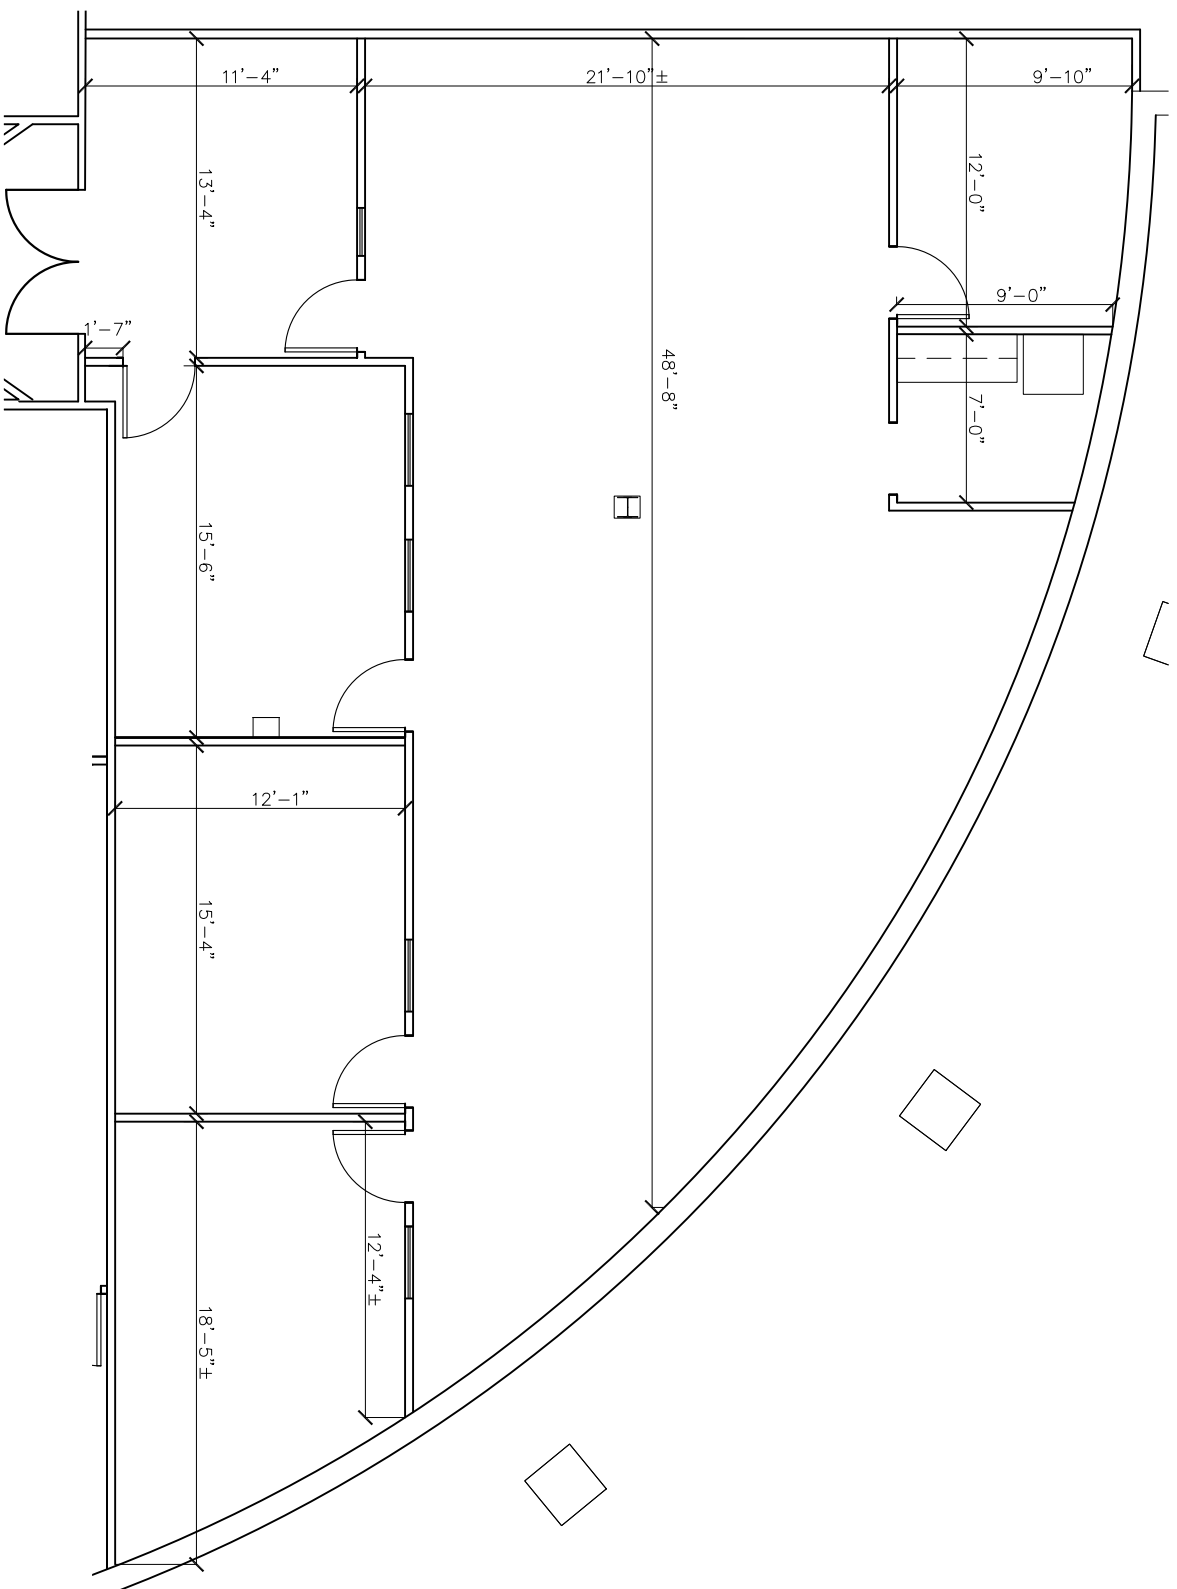

TOTAL RENTABLE SQ. FT. = 2,573

DRAWING No.

EX-1

DATE

SCALE 1/8"=1'-0"

DRAWN BY

LS

PROJECT

DRAWING

EXISTING CONDITIONS PLAN

PROJECT

SUITE 190

175 BROADHOLLOW ROAD
MELVILLE, NEW YORK

BUILDING OWNER

FAIRFIELD PROPERTIES
538 BROADHOLLOW ROAD
3RD FLOOR EAST
MELVILLE, NEW YORK

Designworks LPS, LLC

(516) 532-1799
EMAIL: lindo@DesignworksLPS.com