



FOR LEASE

Get **Real** *quality*
248.476.3700

LISTED BY:

Thomas Duke

President
tduke@thomasduke.com

Trevor Duke

Property Manager
trevor@thomasduke.com

FOR LEASE

30555 Southfield Road

30555 Southfield Road Southfield, MI 48076



Lease Rate: \$17.00 SF/yr (Gross + Electric)

DESCRIPTION

This iconic mid-century modern building has been renovated in the 1960s style with floor to ceiling glass and great views from as high as the fifth floor. Rates are extremely competitive. This well known building is only one mile south of Birmingham and two miles north of I-696.

PROPERTY HIGHLIGHTS

- Mid-Century modern 60,000 sq. ft. building
- Great views with floor-to-ceiling glass
- Minutes south of Birmingham at an affordable rate
- Fun and stylish interior renovated with retro-professional finishes of all common areas and suites
- Building signage available for larger tenants
- Advanced connectivity offerings and multiple fiber operators are available. Internal building connectivity has a fiber backbone, all building devices are on the IP network for modern administration, alarming, and future-proofing

FOR LEASE

30555 Southfield Road

30555 Southfield Road Southfield, MI 48076

BUILDING INFORMATION


Building Size:	57,480 SF
Year Built:	1968
Last Renovated:	2019
Number of Floors:	5
Parking Spaces:	226
Base Tax:	\$0.75 per RSF Landlord pays base tax, Tenant pays pro rata share of the actual tax overage

PROPERTY INFORMATION

Lot Size:	3.05 Acres
Property Type:	Office
Zoning	Office
Traffic Count:	48,046 VPD on Southfield Road
APN:	24-11-226-012

LOCATION INFORMATION

30555 Southfield Building is located just one mile south of Birmingham. This building is ideally located on the west side of Southfield Road, just south of 13 Mile Road. I-696 is located just two miles south of the 30555 Southfield Building with access to M-10 and M-24 just five minutes away.

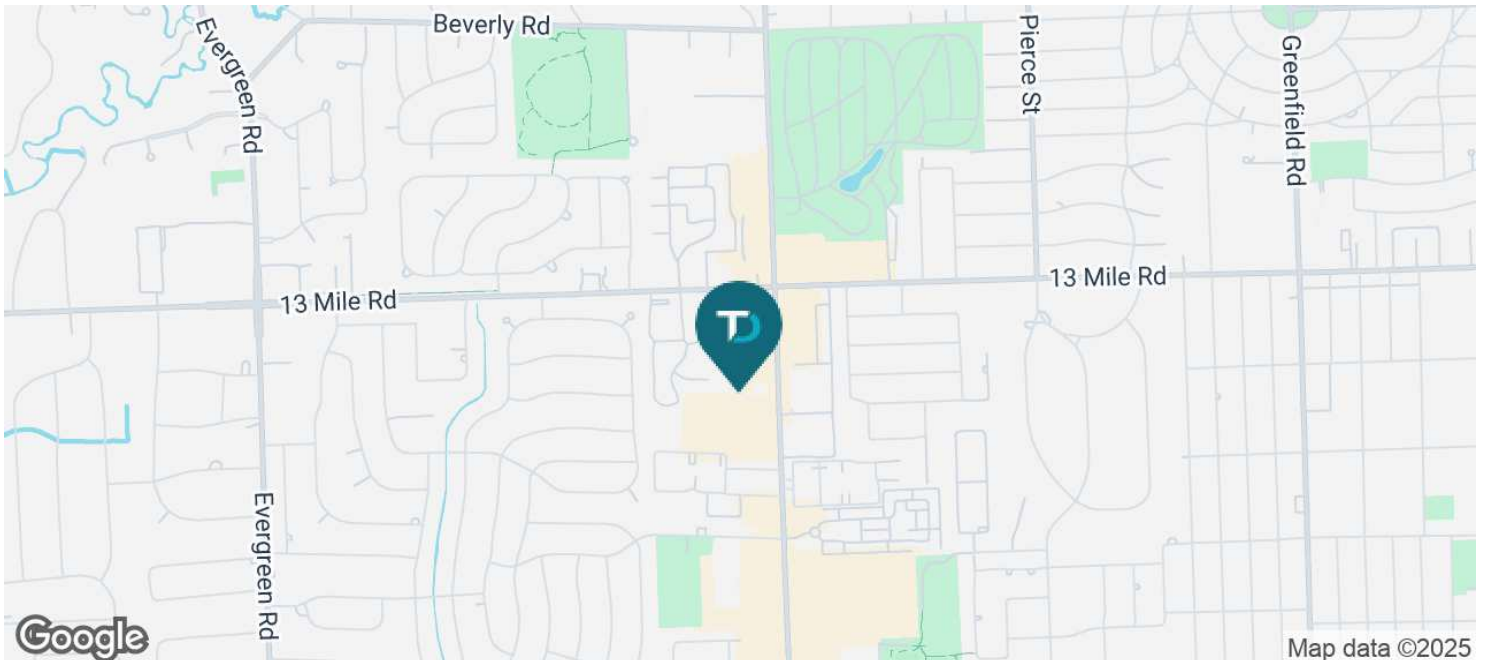


FOR LEASE

30555 Southfield Road
30555 Southfield Road Southfield, MI 48076

AVAILABLE SPACES

SPACE	RATE	LEASE TYPE	SIZE (SF)	COMMENTS
Suite 208	\$17.00 SF/yr	Gross + Electric	1,104 SF	Floor plan can be modified to fit
Suite 260	\$17.00 SF/yr	Gross + Electric	2,168 SF	Available 1/2024
Suite 305	\$17.00 SF/yr	Gross + Electric	3,988 SF	
Suite 400	\$17.00 SF/yr	Gross + Electric	3,125 SF	
Suite 440	\$17.00 SF/yr	Gross + Electric	5,702 SF	
Suite 500	\$17.00 SF/yr	Gross + Electric	4,411 SF	Ready for a custom build-out. The floor plan can be modified as needed.
Suite 520	\$17.00 SF/yr	Gross + Electric	2,135 SF	



ADDITIONAL PHOTOS

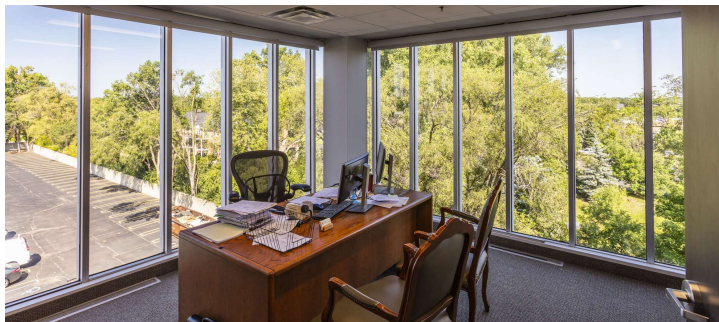

FOR LEASE

30555 Southfield Road

30555 Southfield Road Southfield, MI 48076

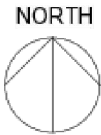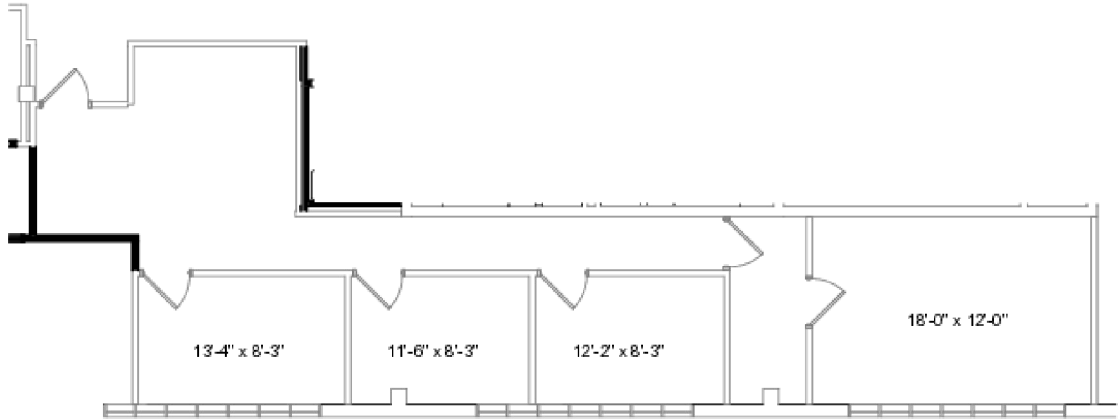

SUITE 208
30555 SOUTHFIELD RD., SOUTHFIELD

968 U.S.F. / 1,104 R.S.F.


14% COMMON FACTOR
SCALE: 1/8" = 1'-0"

Suite 208



FOR LEASE

30555 Southfield Road
30555 Southfield Road Southfield, MI 48076

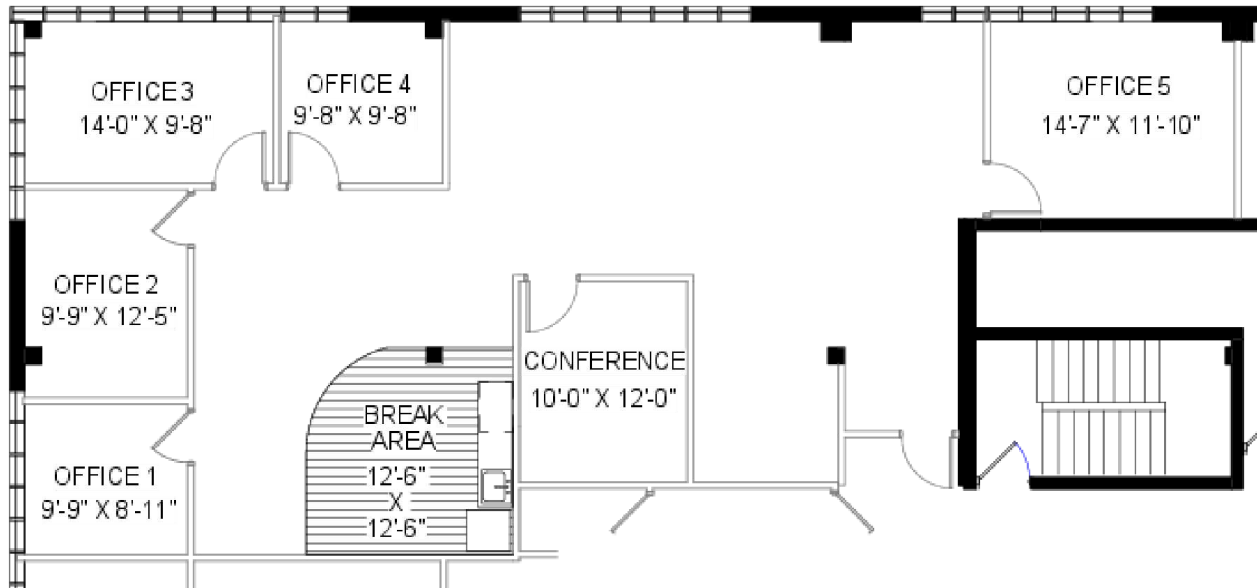

SUITE 260
30555 SOUTHFIELD RD., SOUTHFIELD
1,902 USF / 2,168 RSF

14% COMMON FACTOR
SCALE: NOT TO SCALE


Suite 260



FOR LEASE

30555 Southfield Road


30555 Southfield Road Southfield, MI 48076

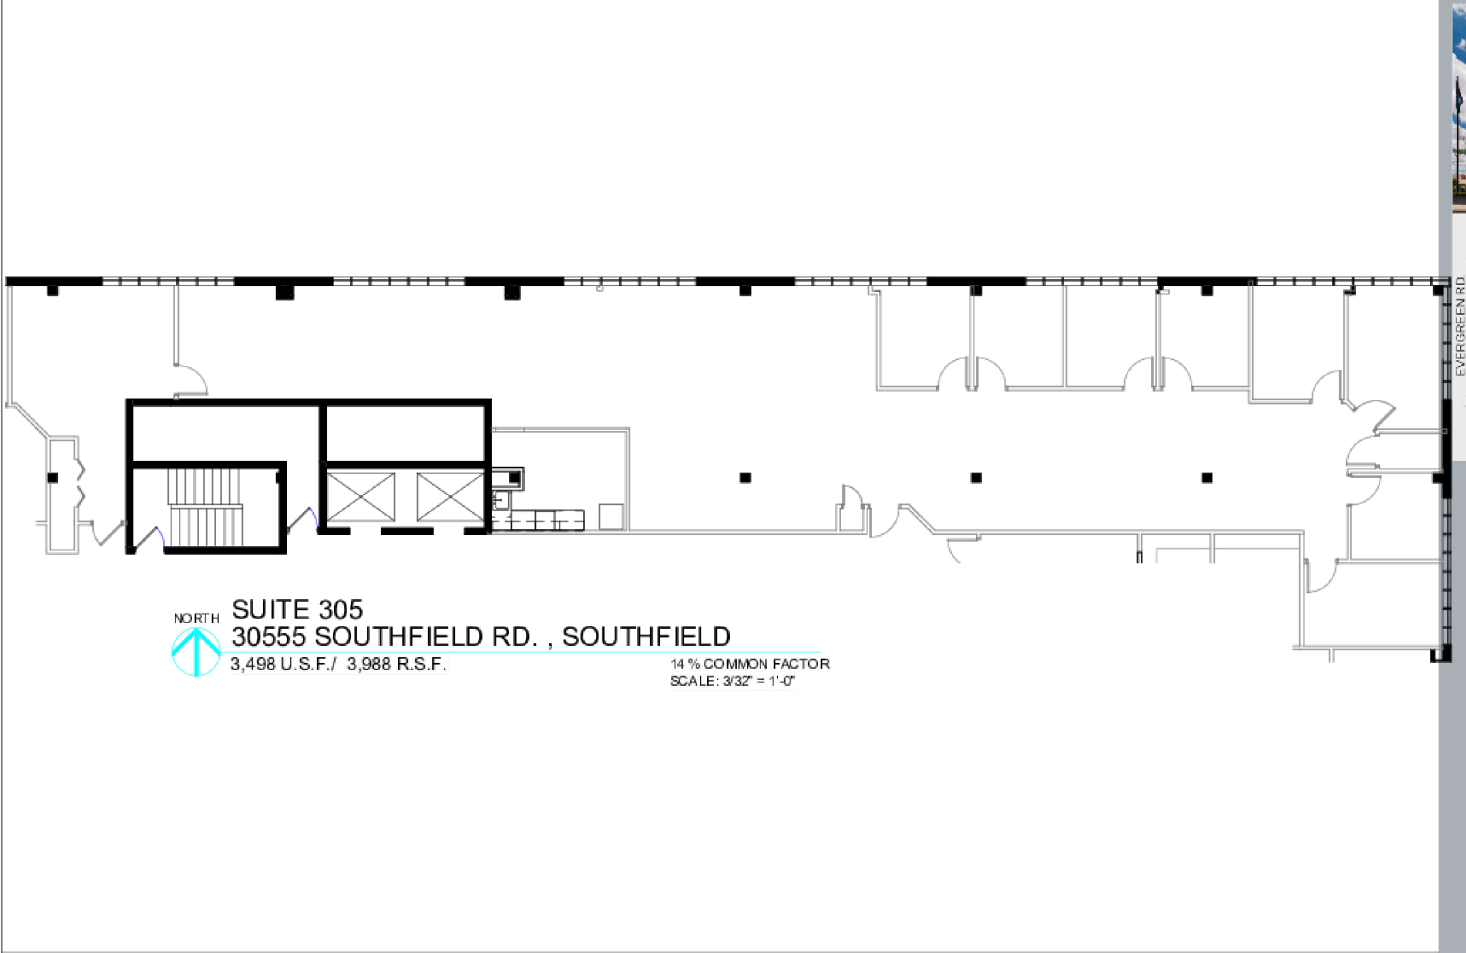

FOR LEASE

30555 Southfield Road

30555 Southfield Road Southfield, MI 48076

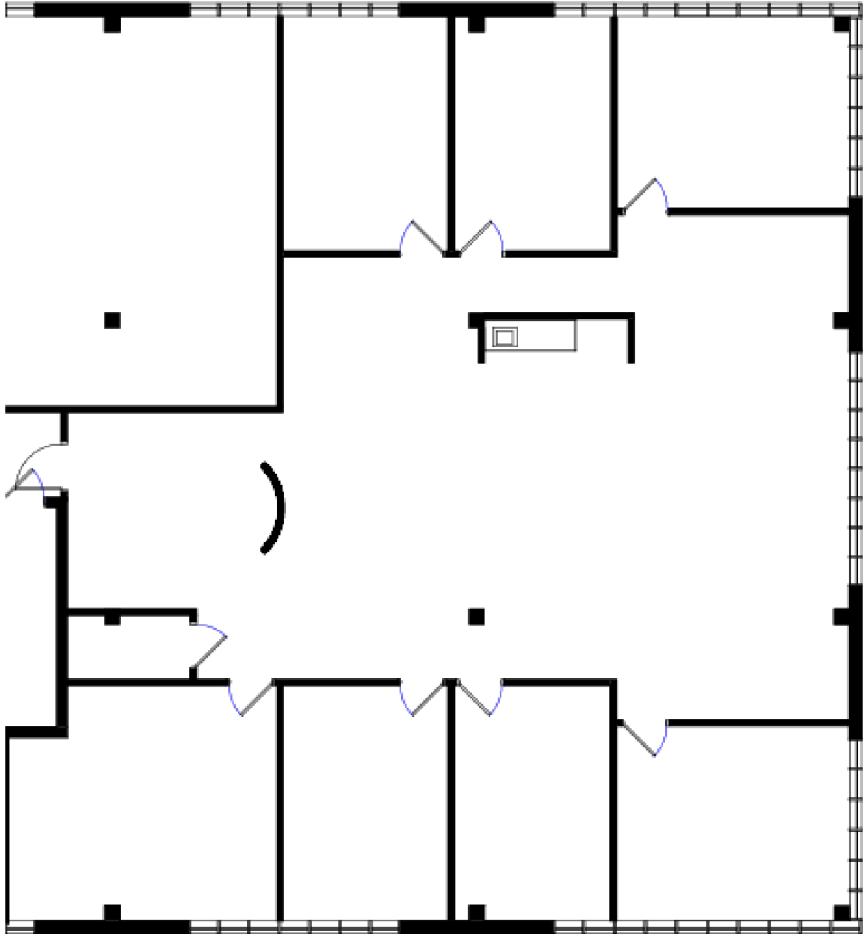

NORTH SUITE 400
30555 SOUTHFIELD RD. , SOUTHFIELD
2,741 USF/ 3,125 RSF 14 % COMMON FACTOR
SCALE: NOT TO SCALE


Suite 400



FOR LEASE

30555 Southfield Road

30555 Southfield Road Southfield, MI 48076

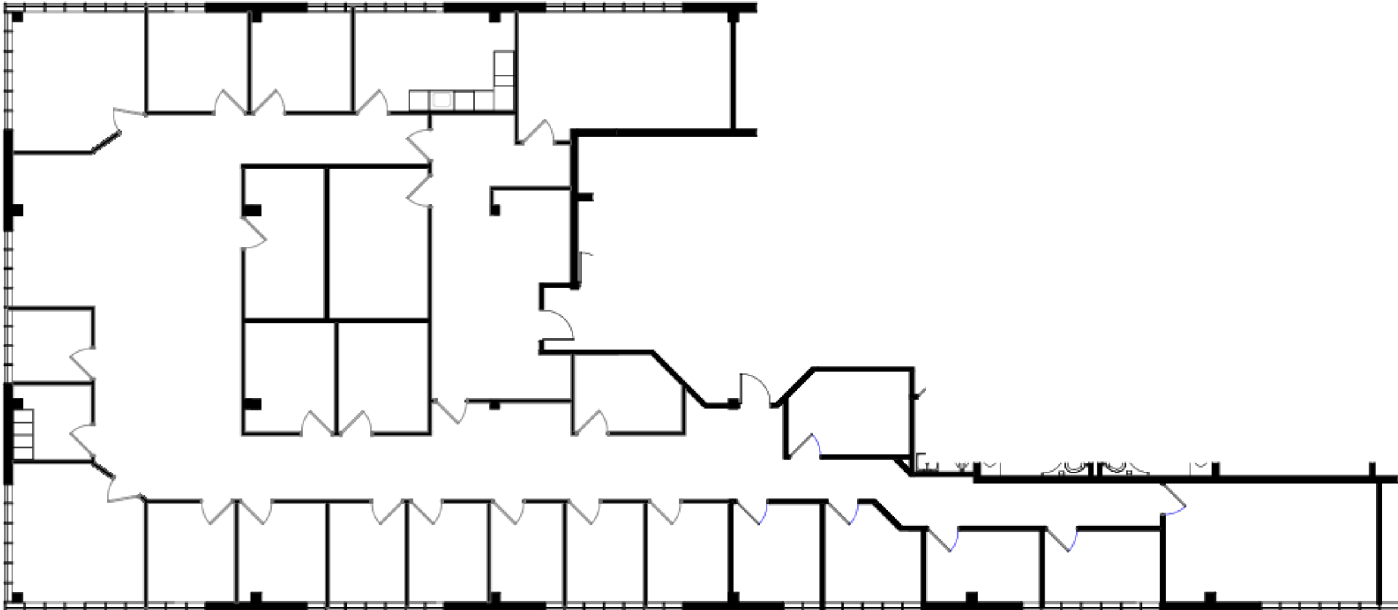

NORTH SUITE 440
30555 SOUTHFIELD RD. , SOUTHFIELD
5,002 USF / 5,702 RSF
14% COMMON FACTOR
SCALE: 3/32" = 1'-0"


Suite 440



FOR LEASE

30555 Southfield Road

30555 Southfield Road Southfield, MI 48076

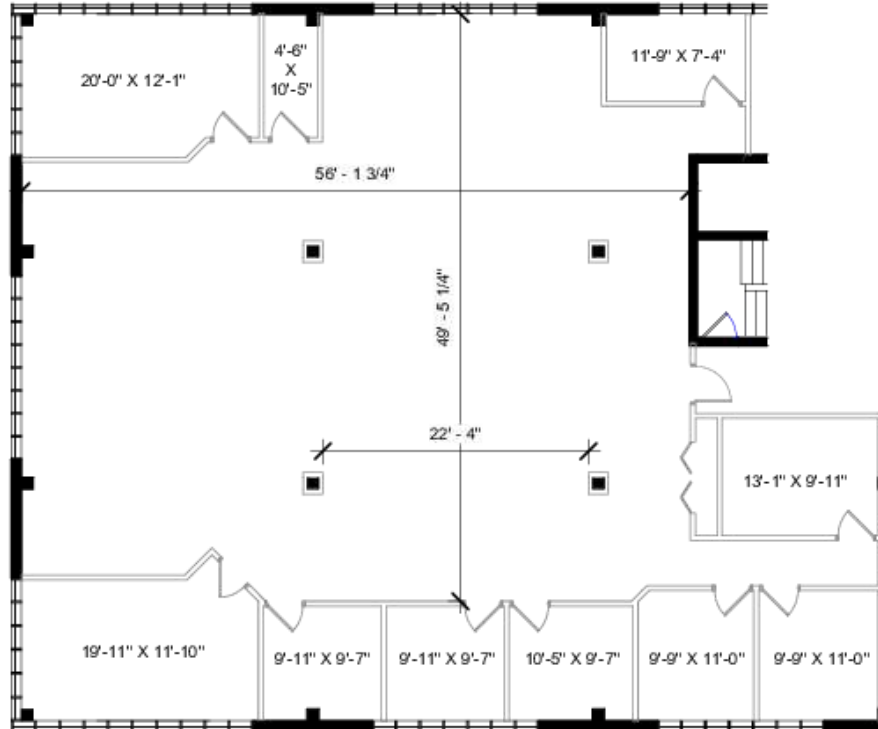

SUITE 500
30555 SOUTHFIELD RD. , SOUTHFIELD



3,869 USF / 4,411 RSF

14 % COMMON FACTOR
SCALE: NOT TO SCALE


Suite 500 has not yet been updated but is ready for a custom build out for any office tenant. The existing floor plan can be modified as needed.



FOR LEASE

30555 Southfield Road

30555 Southfield Road Southfield, MI 48076

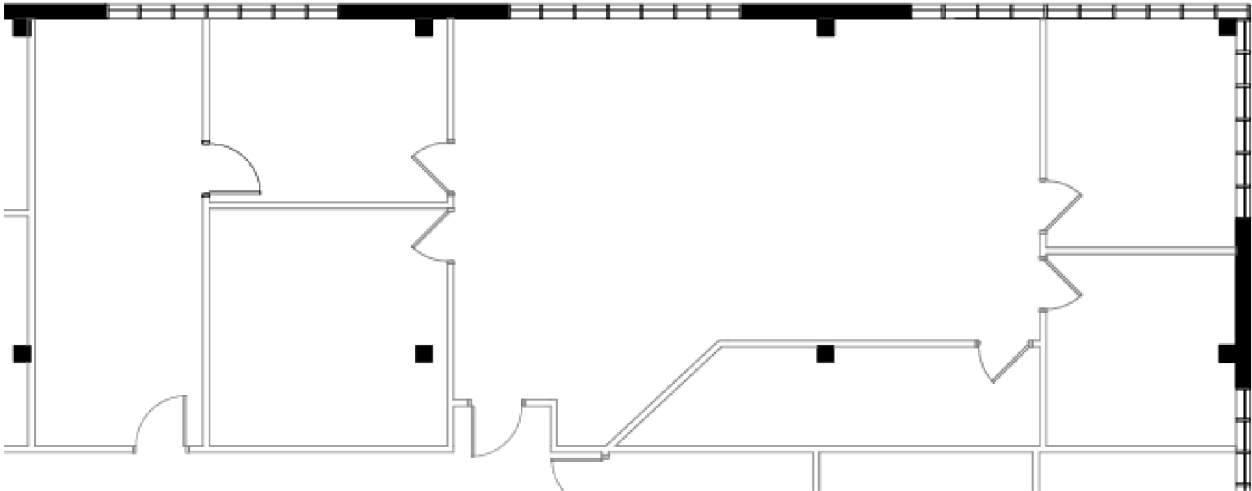

SUITE 520
30555 SOUTHFIELD RD. , SOUTHFIELD

1,873 U.S.F. / 2,135 R.S.F.

SCALE: 1/8" = 1'-0"
14 % COMMON FACTOR


Suite 520



FOR LEASE

30555 Southfield Road

30555 Southfield Road Southfield, MI 48076

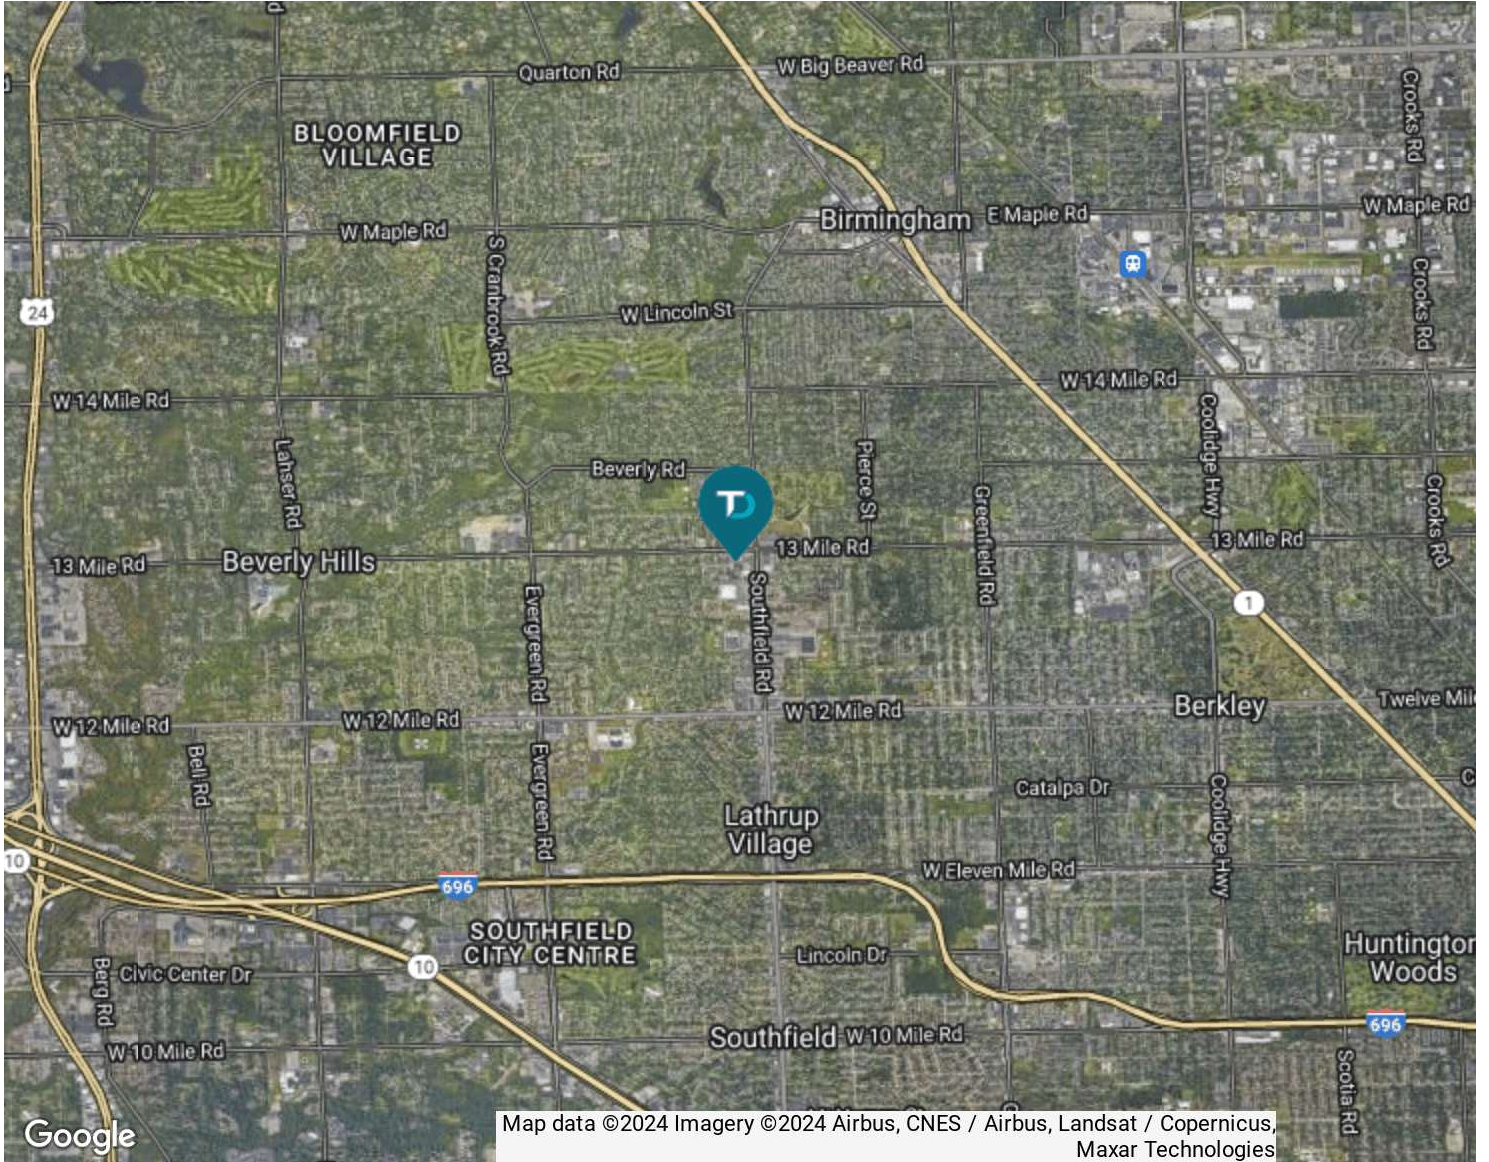

DEMOGRAPHIC INFORMATION

	1 MILE	3 MILES	5 MILES
Total population	12,634	107,234	257,977
Median age	42.6	42.3	42.2
Total households	5,045	44,977	111,258
Average HH income	\$85,337	\$101,353	\$94,482
Average house value	\$198,508	\$283,921	\$294,008

