



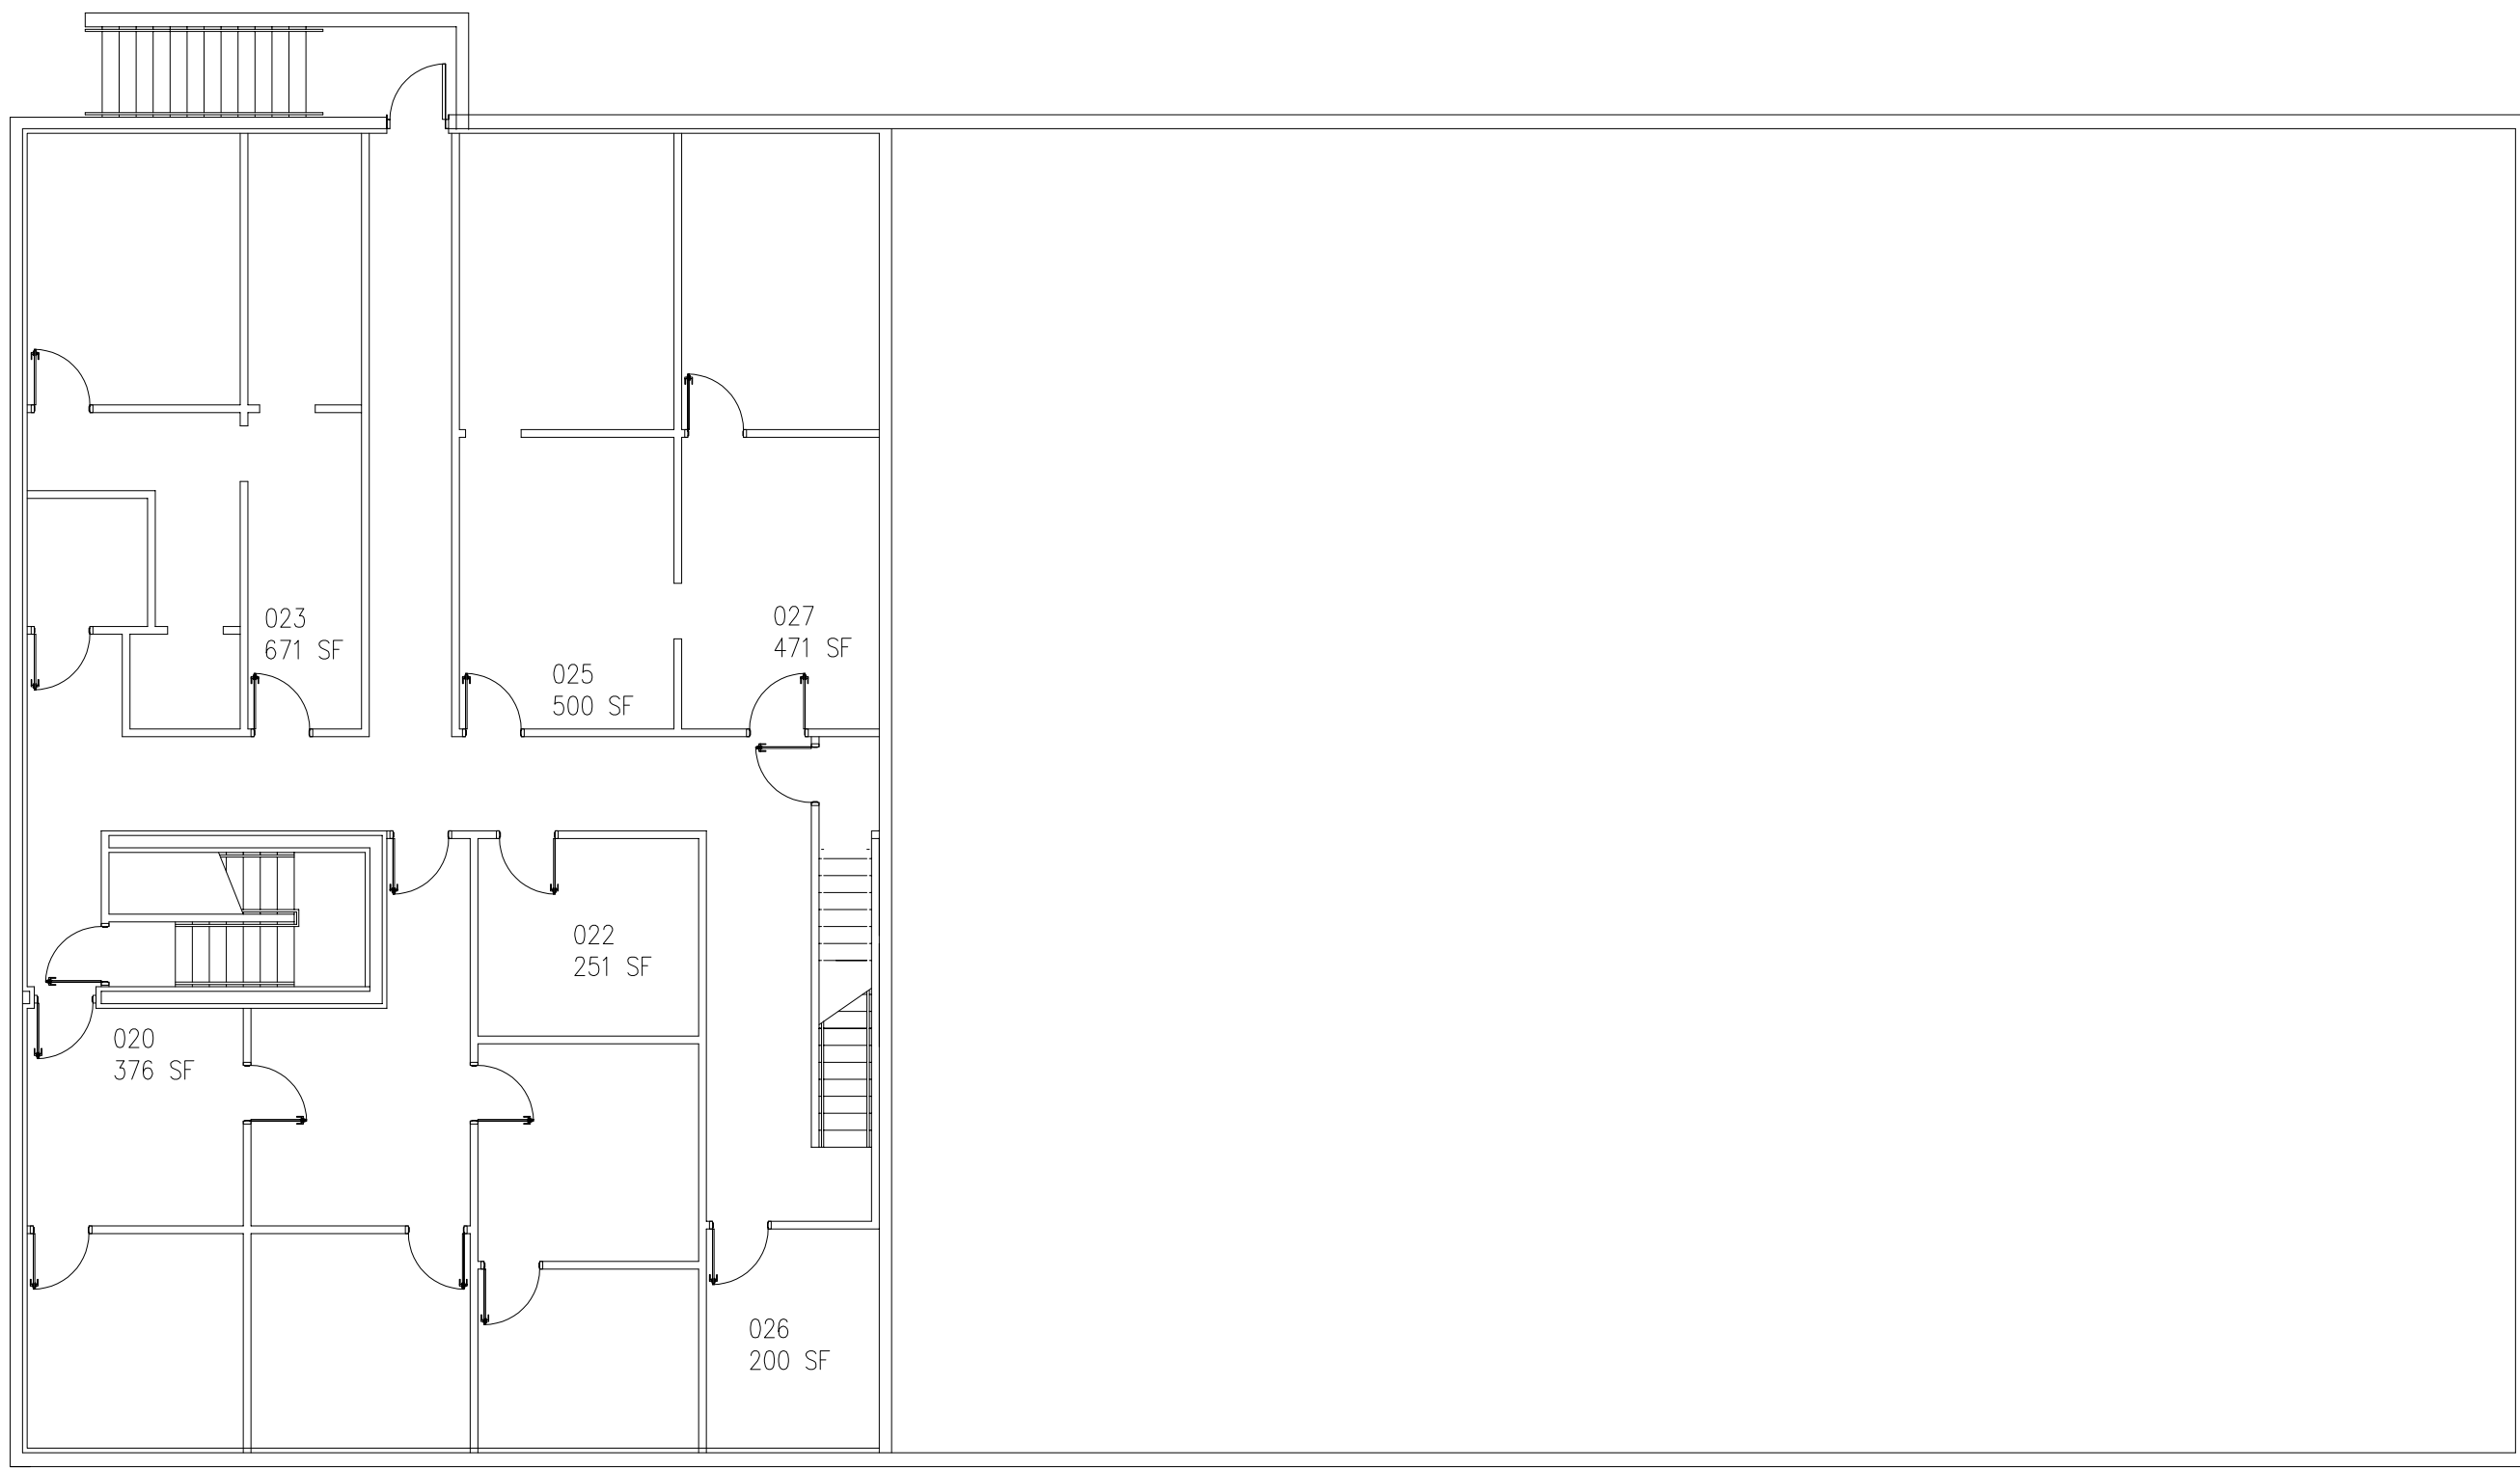
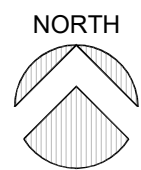
<p>DATE: 12MAY26 PROJECT: 2021-PUEBLO</p>	<p>635 WEST CORONA STREET PUEBLO, CO</p>	<p> C. PELL, ARCHITECT, LLC cpell_arch@yahoo.com 6354 S. BLACKHAWK WAY, 303-718-1343</p>
---	--	---

1ST FLOOR
1/10"=1'-0"

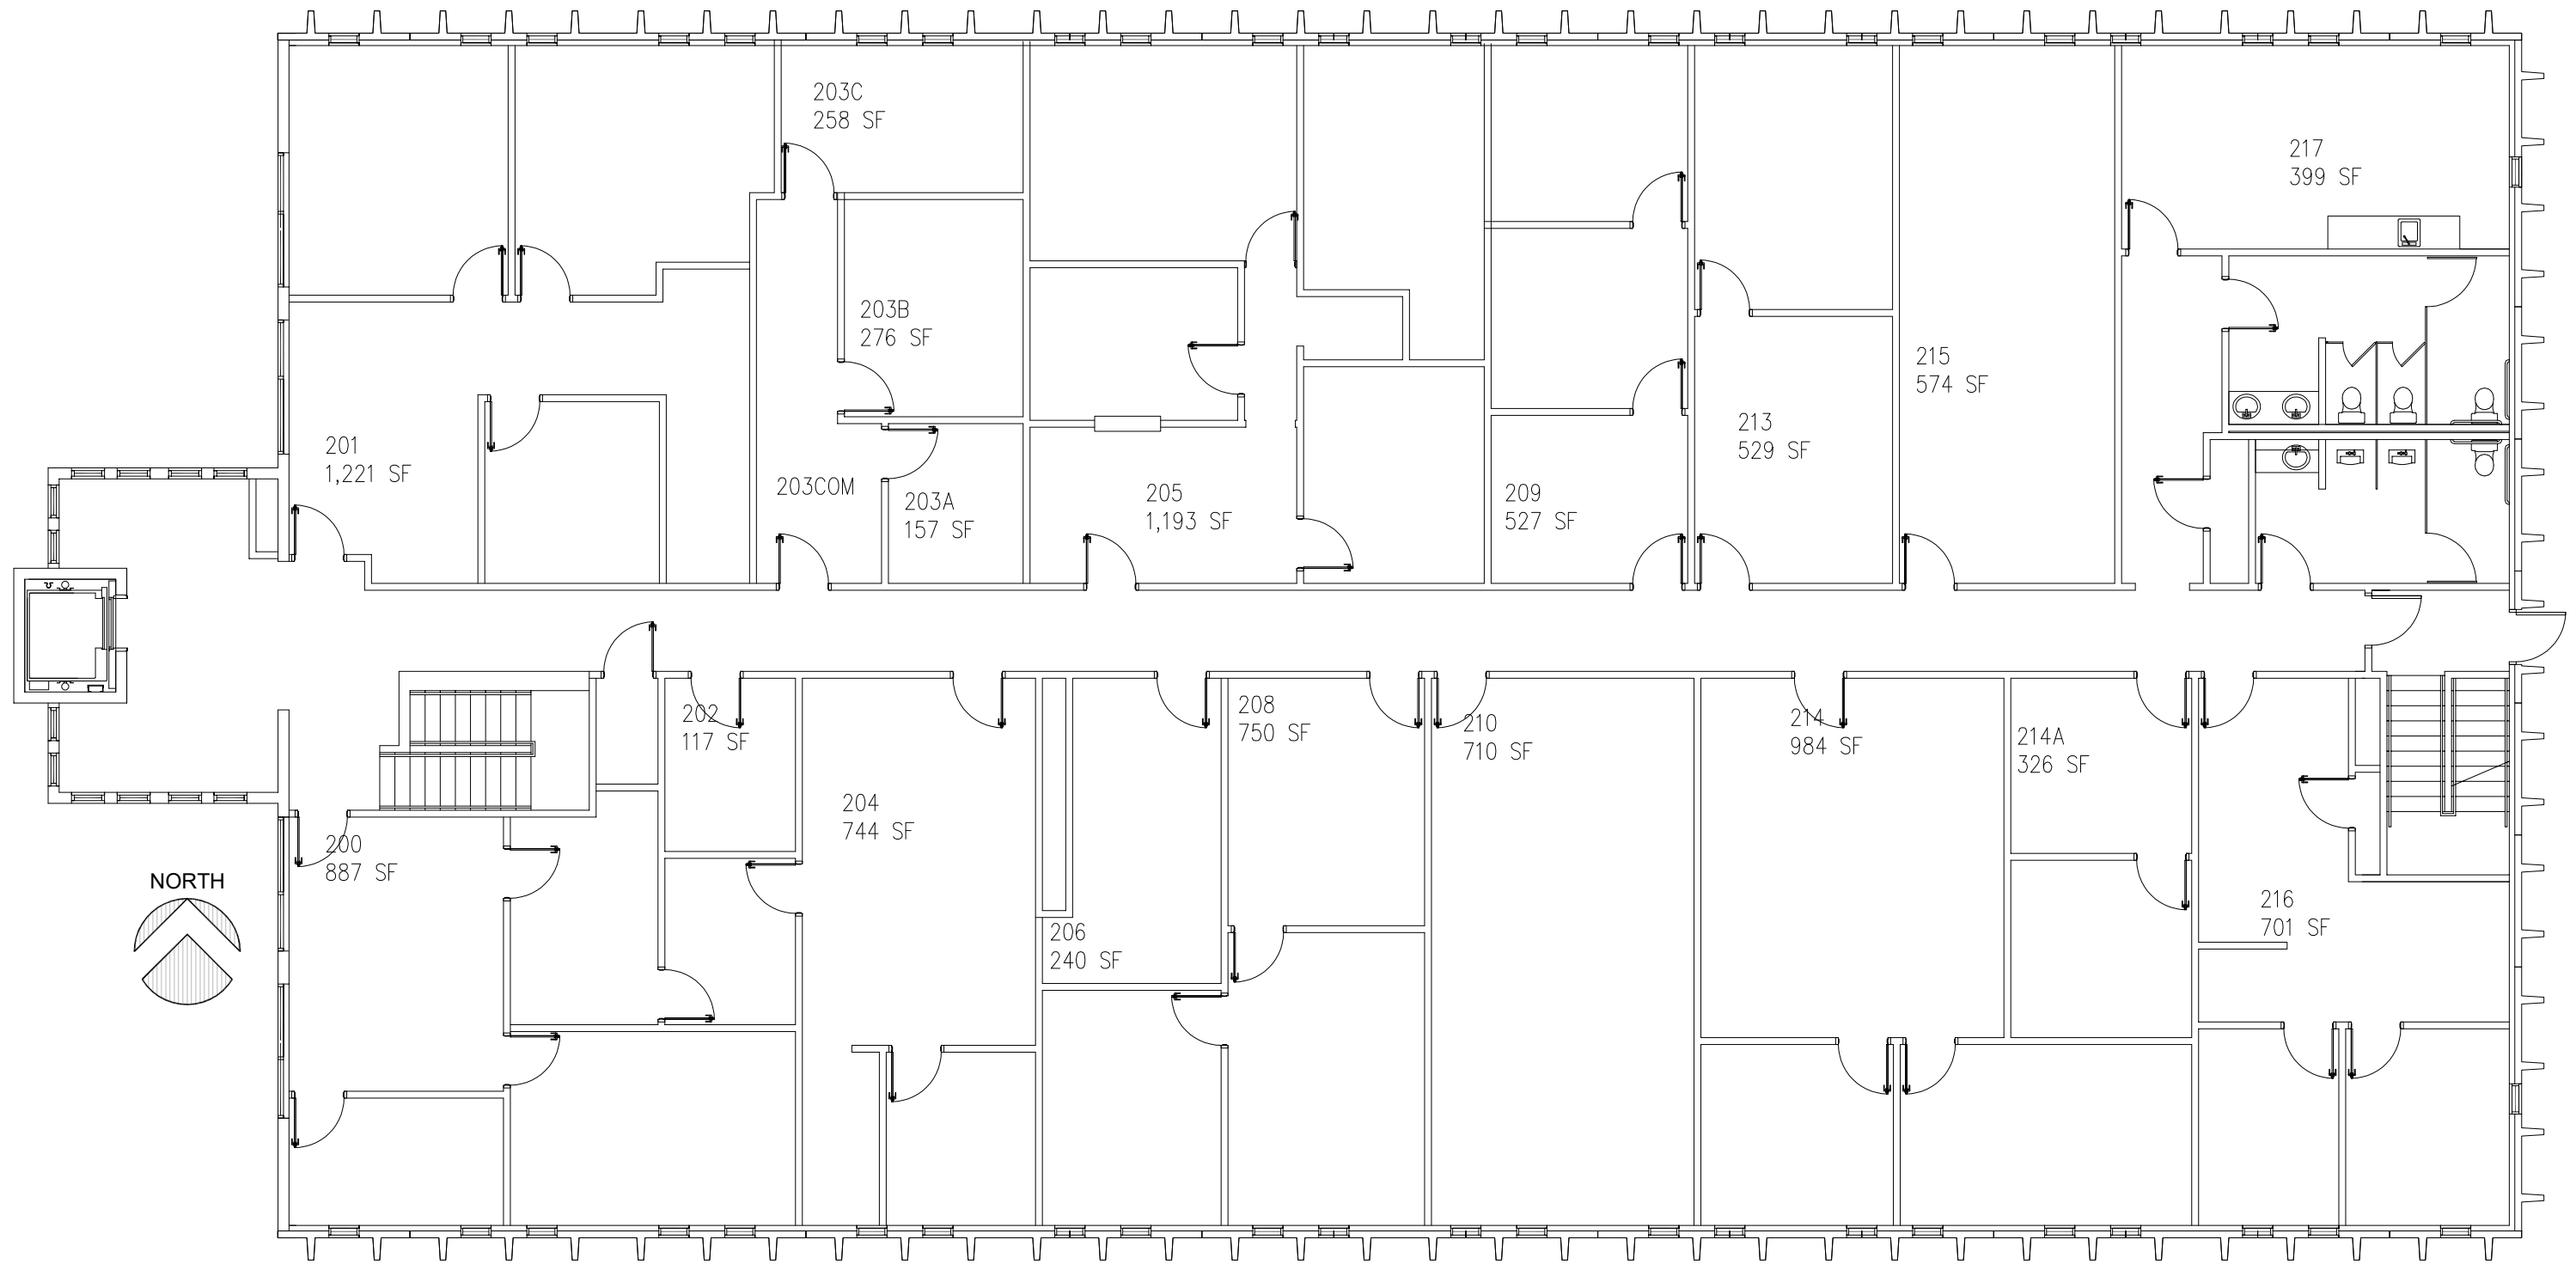

<p>DATE: 12MAY26 PROJECT: 2021-PUEBLO</p>	<p>635 WEST CORONA STREET PUEBLO, CO</p>	<p> C. PELL, ARCHITECT, LLC cpell_arch@yahoo.com 6354 S. BLACKHAWK WAY, 303-718-1343</p>
---	--	---

2ND FLOOR
1/10"=1'-0"



DATE: 12MAY26
PROJECT:
2021-PUEBLO

635 WEST CORONA STREET
PUEBLO, CO

 C. PELL, ARCHITECT, LLC
cpell_arch@yahoo.com
6354 S. BLACKHAWK WAY, 303-718-1343

BASEMENT
1/10"=1'--0"