




800 W. Fifth Avenue Upper Level

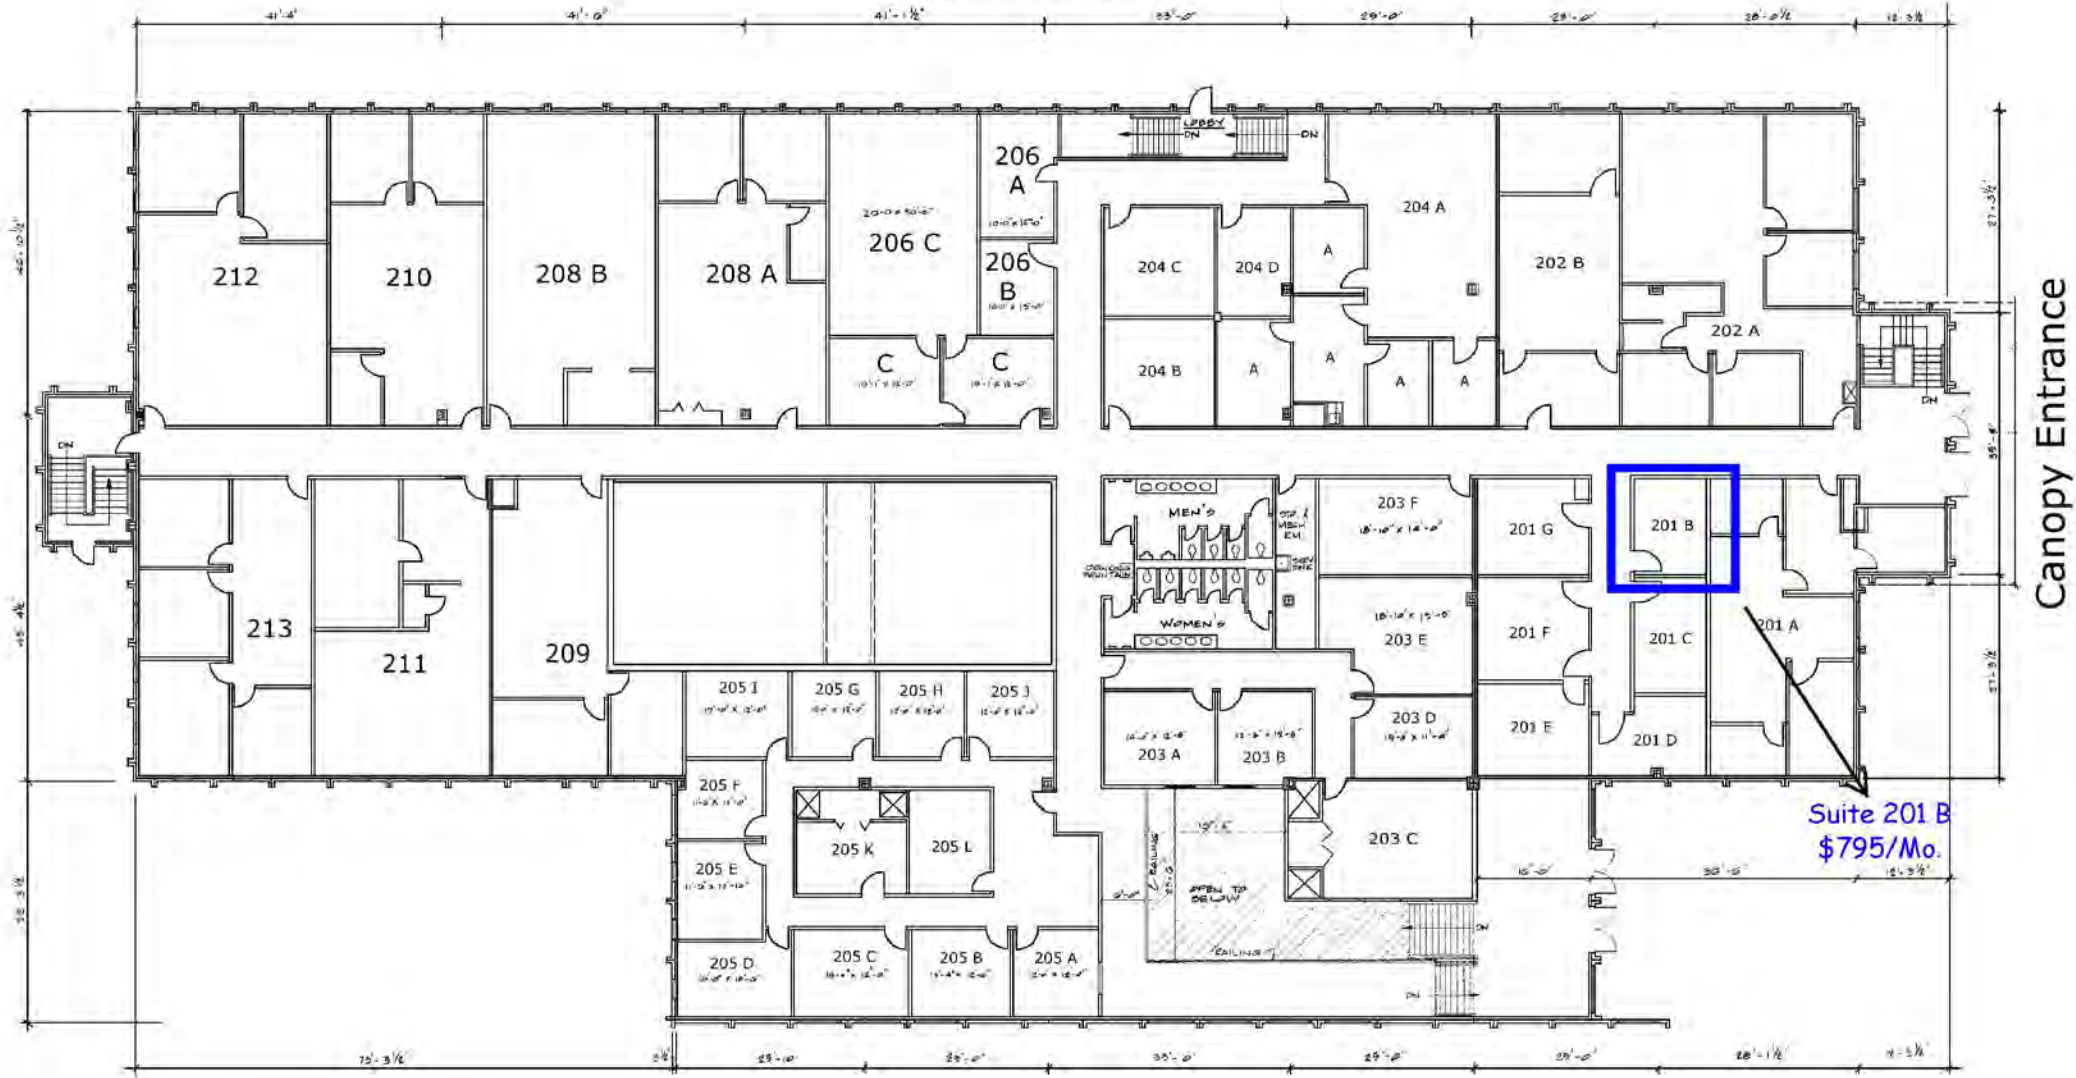

UPPER LEVEL PLAN LAYOUT
SCALE 1/8" = 1'-0"



Canopy Entrance

Suite 201 B
\$795/Mo.







Sierra
FACIAL

SM
Sierra Marie
FACIAL SPA











