

441 COMMERCE CENTER FOR LEASE

NEW CLASS "A" INDUSTRIAL WAREHOUSE

15157 US HIGHWAY 441 (SOUTH STATE ROAD 7), DELRAY BEACH, FL 33446



SIZE (SQ.FT.)

25,000 - 50,880 SF

CLEAR HEIGHT

32'

DELIVERING

Q4 2026

Leased by:



Developed by:



441 COMMERCE CENTER

PROPERTY OVERVIEW

441 Commerce Center is a brand new industrial facility located at 15157 US Highway 441 (South State Road 7) in Delray Beach, Florida. Developed by a joint-venture of Sheppard Realty Capital and Bristol Capital Corporation, this modern facility offers up to 50,880 square feet of available space within a 111,300-square-foot building.

The property enjoys prime positioning directly on US Highway 441, also known as State Road 7, providing exceptional visibility and seamless access to major transportation networks throughout South Florida. This strategically located facility represents an ideal opportunity for businesses seeking high-quality industrial space in one of Palm Beach County’s most desirable markets.

INTERIOR PHOTOS



PROPERTY HIGHLIGHTS

CLASS "A" BUILDING SIZE

111,300 SF

AVAILABLE (SQ. FT.)

25,000 TO 50,880 SF

PARKING

1/1,000 SF

DOCK HIGH:

5

RAMPS

2

SPEC OFFICE (SQ. FT.)

1,500 SF

(could be expanded if needed)

CLEAR HEIGHT

32'

OFF DOCK TRAILER PARKING


MULTIPLE LANES

POWER

±1,600 AMPS


BUILDING DEPTH

212'

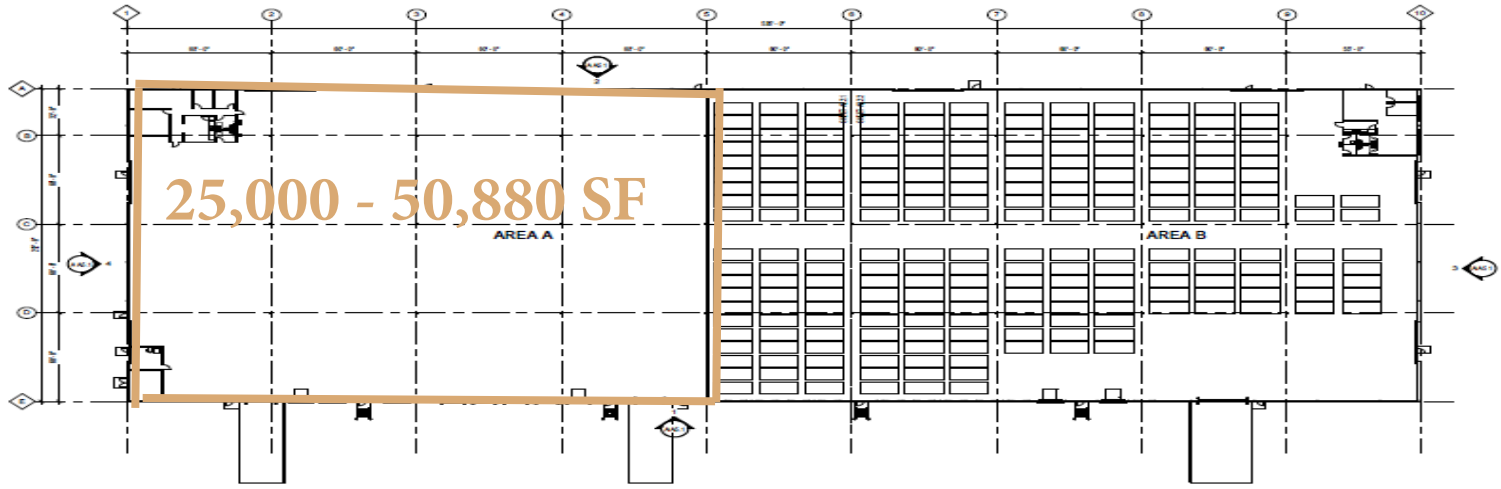


OVERALL FLOOR PLAN
1" = 30'-0"

FLOOR PLAN

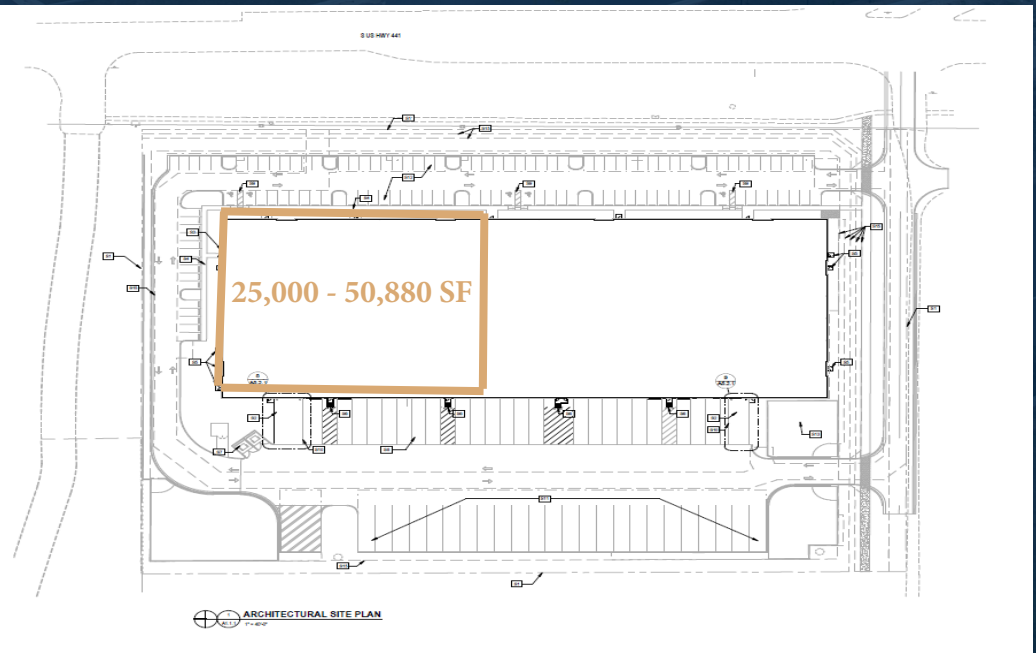

ARCHITECTURAL SITE PLAN
1" = 30'-0"

SITE PLAN

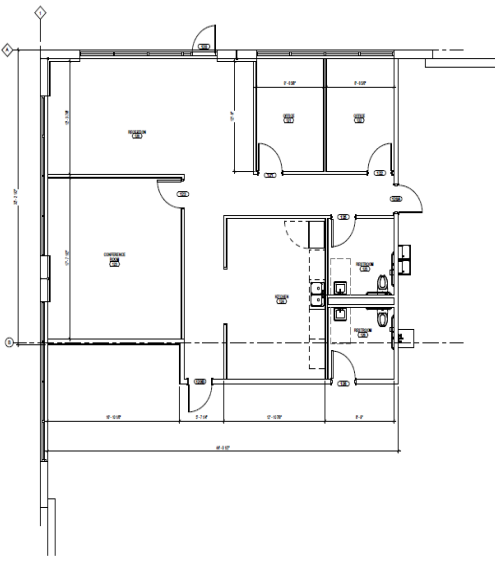

TENANT OFFICE PLAN
1" = 30'-0"

OFFICE SPEC PLAN

AIRPORT | NEARBY PORTS



PBI AIRPORT
23.5
MILES



PORT PALM BEACH
35.8
MILES



PORT EVERGLADES
25.0
MILES

MAJOR HIGHWAYS




SITE
FRONTAGE



2.0
MILES



7.5
MILES

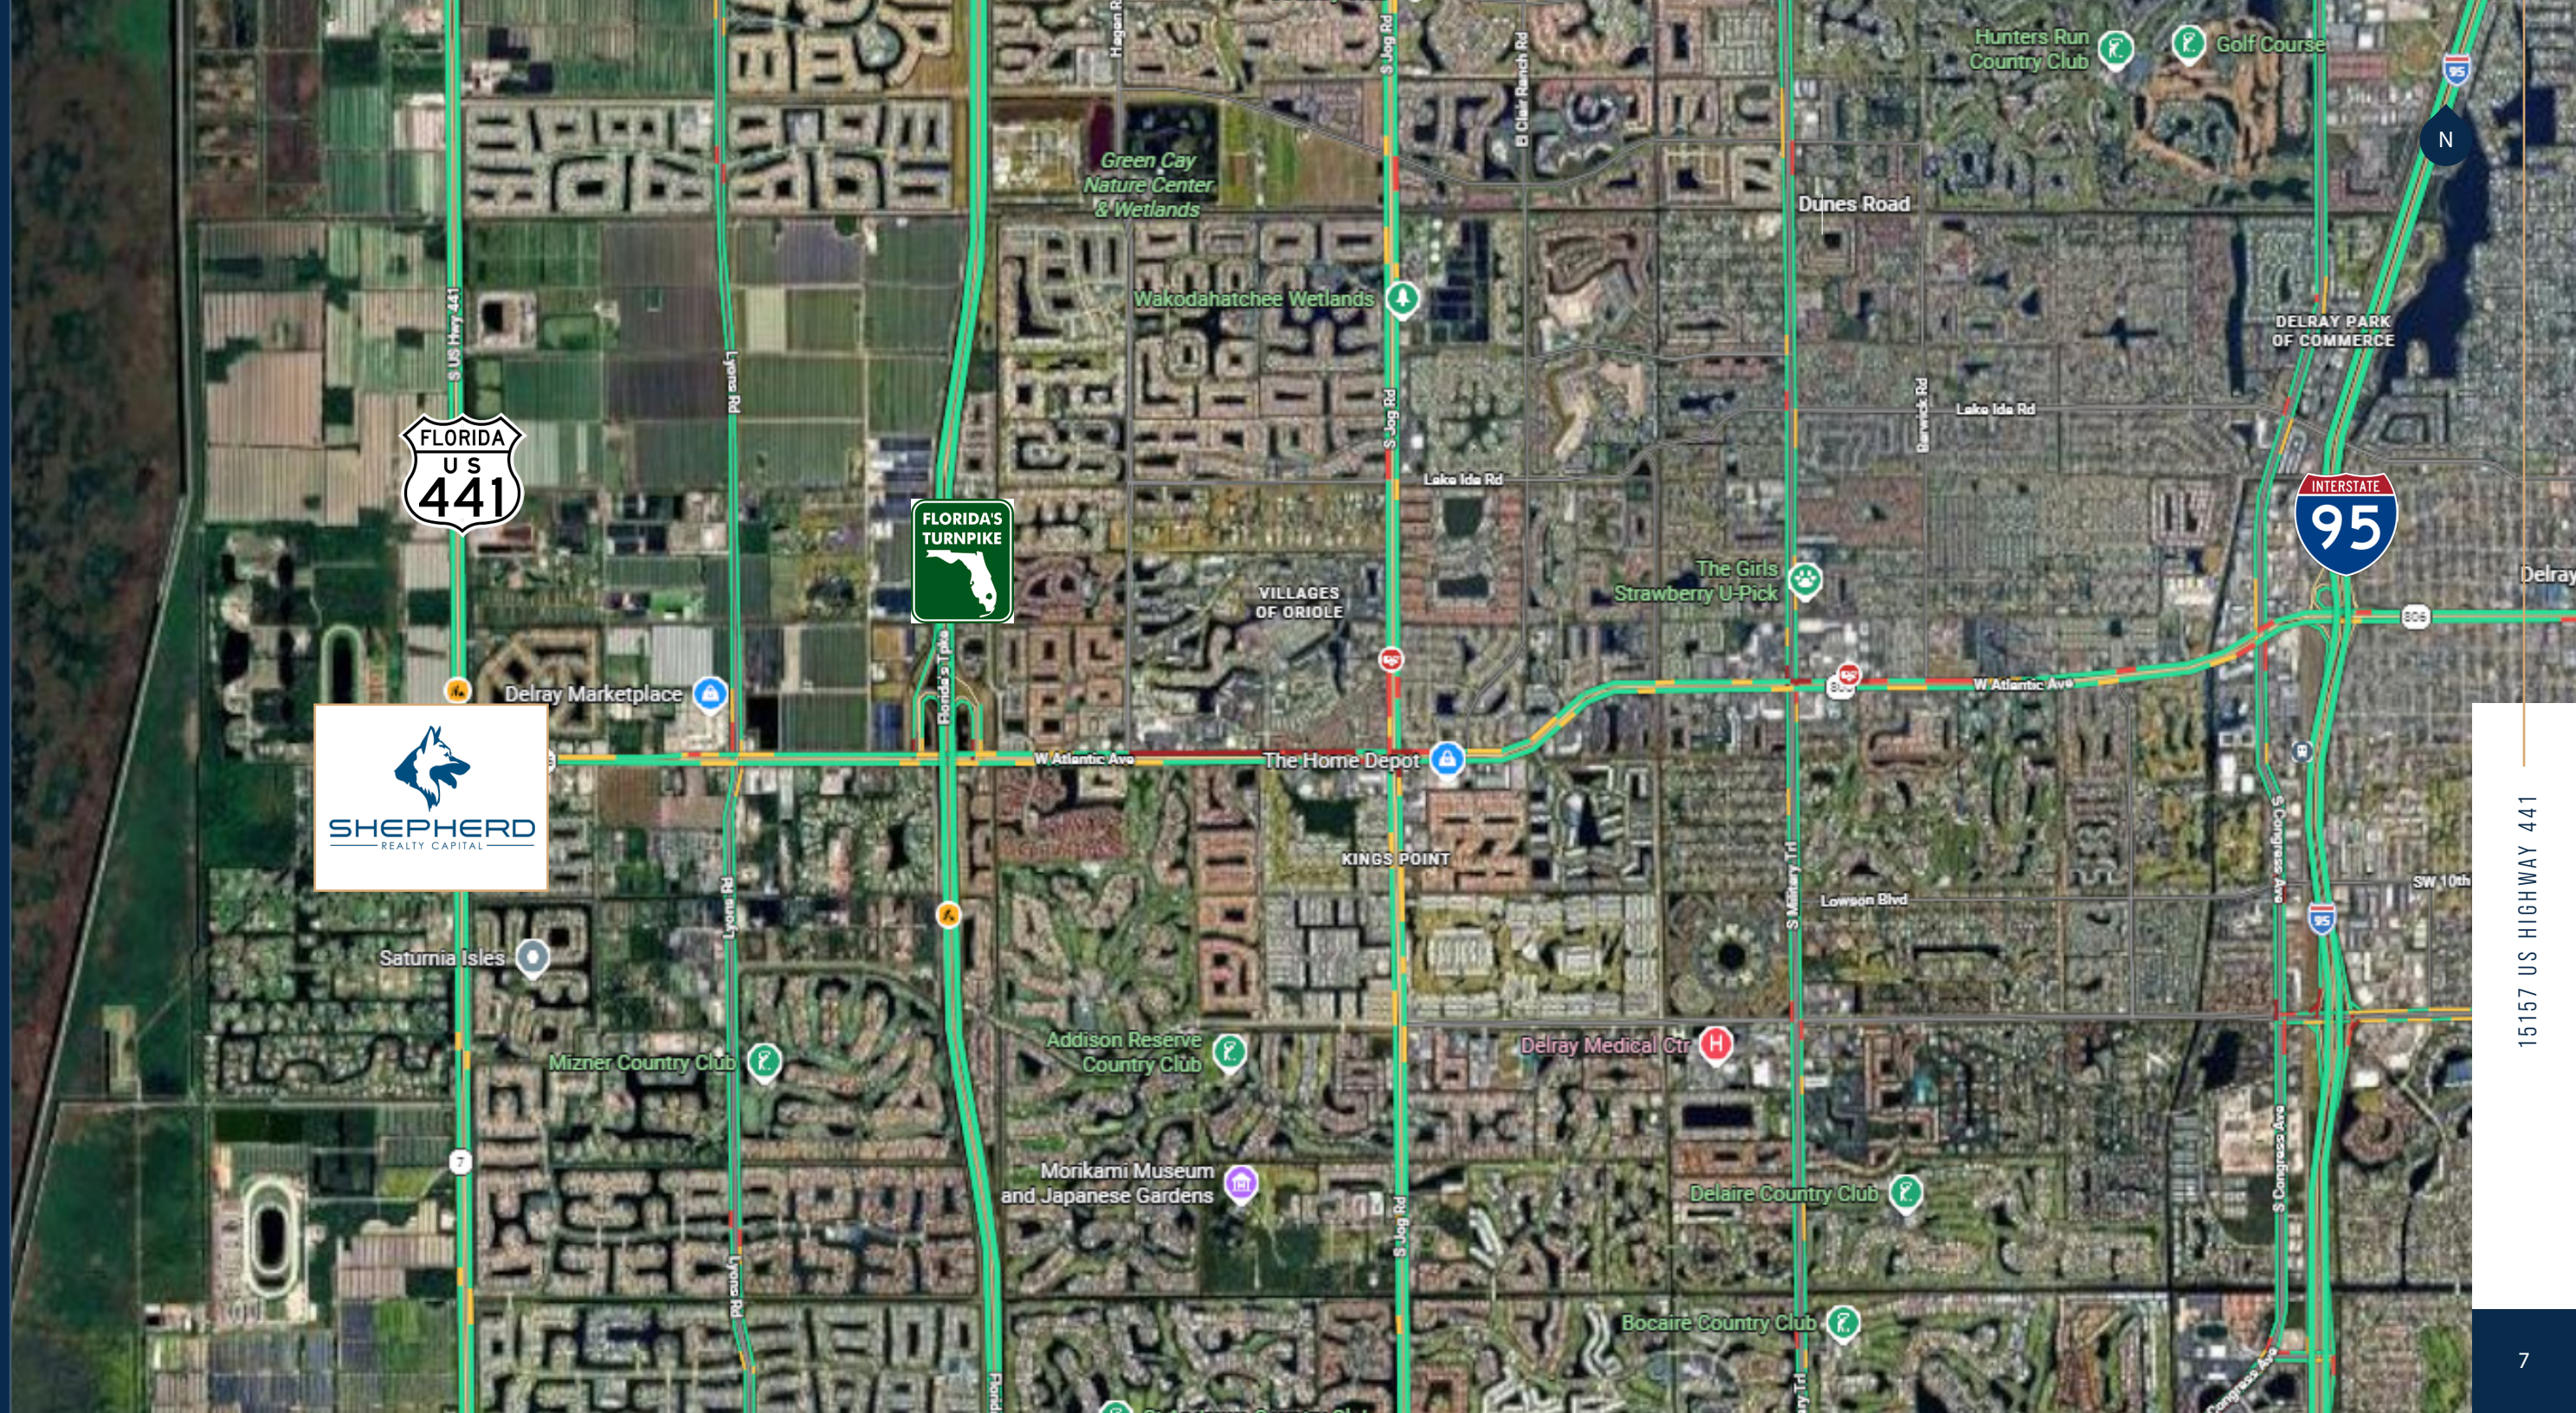

15157 US HIGHWAY 441

CONTACT US

KEN MORRIS, SIOR

Senior Vice President

ken.morris@jll.com

+1 954 240 4400

ROB FOSTER

Vice President

rob.foster@jll.com

+1 561 787 7110

NOEL O'DONNELL

Associate

noel.odonnell@jll.com

+1 561 866 8684



Although information has been obtained from sources deemed reliable, neither Owner nor JLL makes any guarantees, warranties or representations, express or implied, as to the completeness or accuracy as to the information contained herein. Any projections, opinions, assumptions or estimates used are for example only. There may be differences between projected and actual results, and those differences may be material. The Property may be withdrawn without notice. Neither Owner nor JLL accepts any liability for any loss or damage suffered by any party resulting from reliance on this information. If the recipient of this information has signed a confidentiality agreement regarding this matter, this information is subject to the terms of that agreement. ©20XX Jones Lang LaSalle IP, Inc. All rights reserved.