

**AVAILABLE FOR
LEASE**

INDUSTRIAL
115,076 SF



VELOCITY VENTURES

**5660 RISING SUN AVENUE
PHILADELPHIA, PA**

\$

**LOWEST COST FUNCTIONAL
AVAILABILITY IN PHILADELPHIA**

\$6.50/SF NNN

**ONE
UNIT
REMAINING!**



ROB FONTANELLA | ASSOCIATE DIRECTOR
VELOCITY VENTURE PARTNERS

 (610) 731-7080
 robert@velocityinv.com

PROPERTY OVERVIEW & SPECS




TOTAL BUILDING AREA
+/- 426,335



ACREAGE
+/- 16 ACRES



ZONING
I2 - INDUSTRIAL

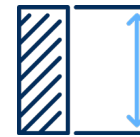

CEILING HEIGHT
20'-7"



SEWER & WATER SERVICE
PUBLIC



LOADING
7 LOADING DOCK DOORS
SERVING AVAILABILITY



HEAVY POWER
13,000+ AMPS
1,800 AMPS serving
availability. Can be increased
to 3,000 AMPS easily



BUILDING CONDITIONS
BRAND NEW INTERIOR WHITEBOX
CONDITION, EXTERIOR PAINT,
LED LIGHTING, AND ADDITIONAL
LOADING COURTS

TRANSPORTATION ARTERIES



INTERSTATES

- US ROUTE 1/ROOSEVELT BOULEVARD (1 MILE)
- PA ROUTE 611/N BROAD STREET (2 MILES)




BRIDGES


- TACONY-PALMYRA BRIDGE (5.3 MILES)
- BETSY ROSS BRIDGE (5.5 MILES)

PROPERTY AERIAL

ONE MILE FROM US ROUTE 1

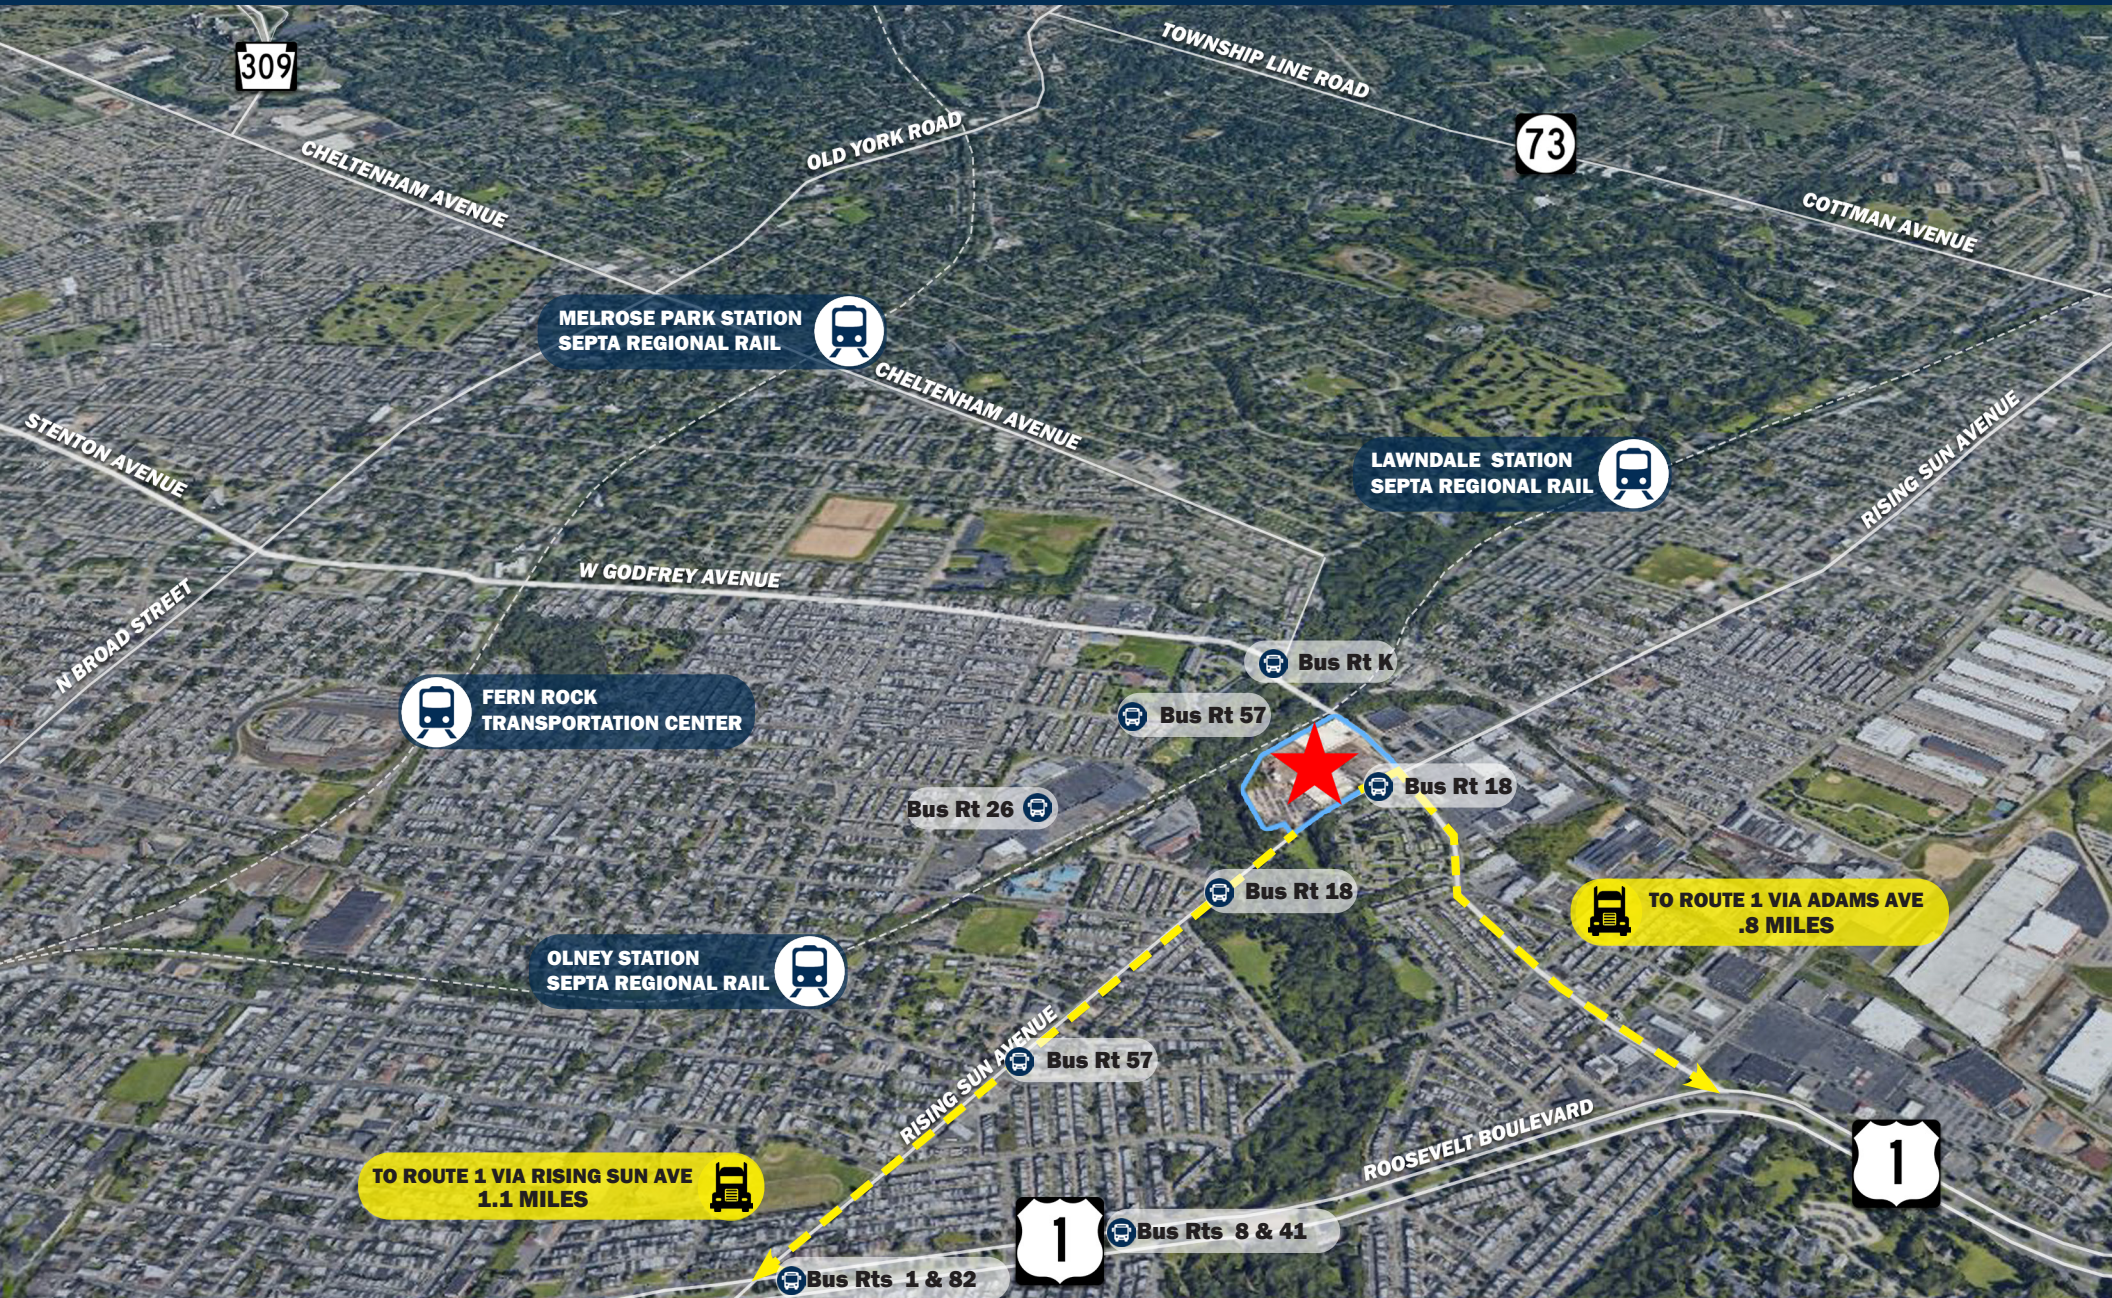


LOCATION WITHIN THE PARK

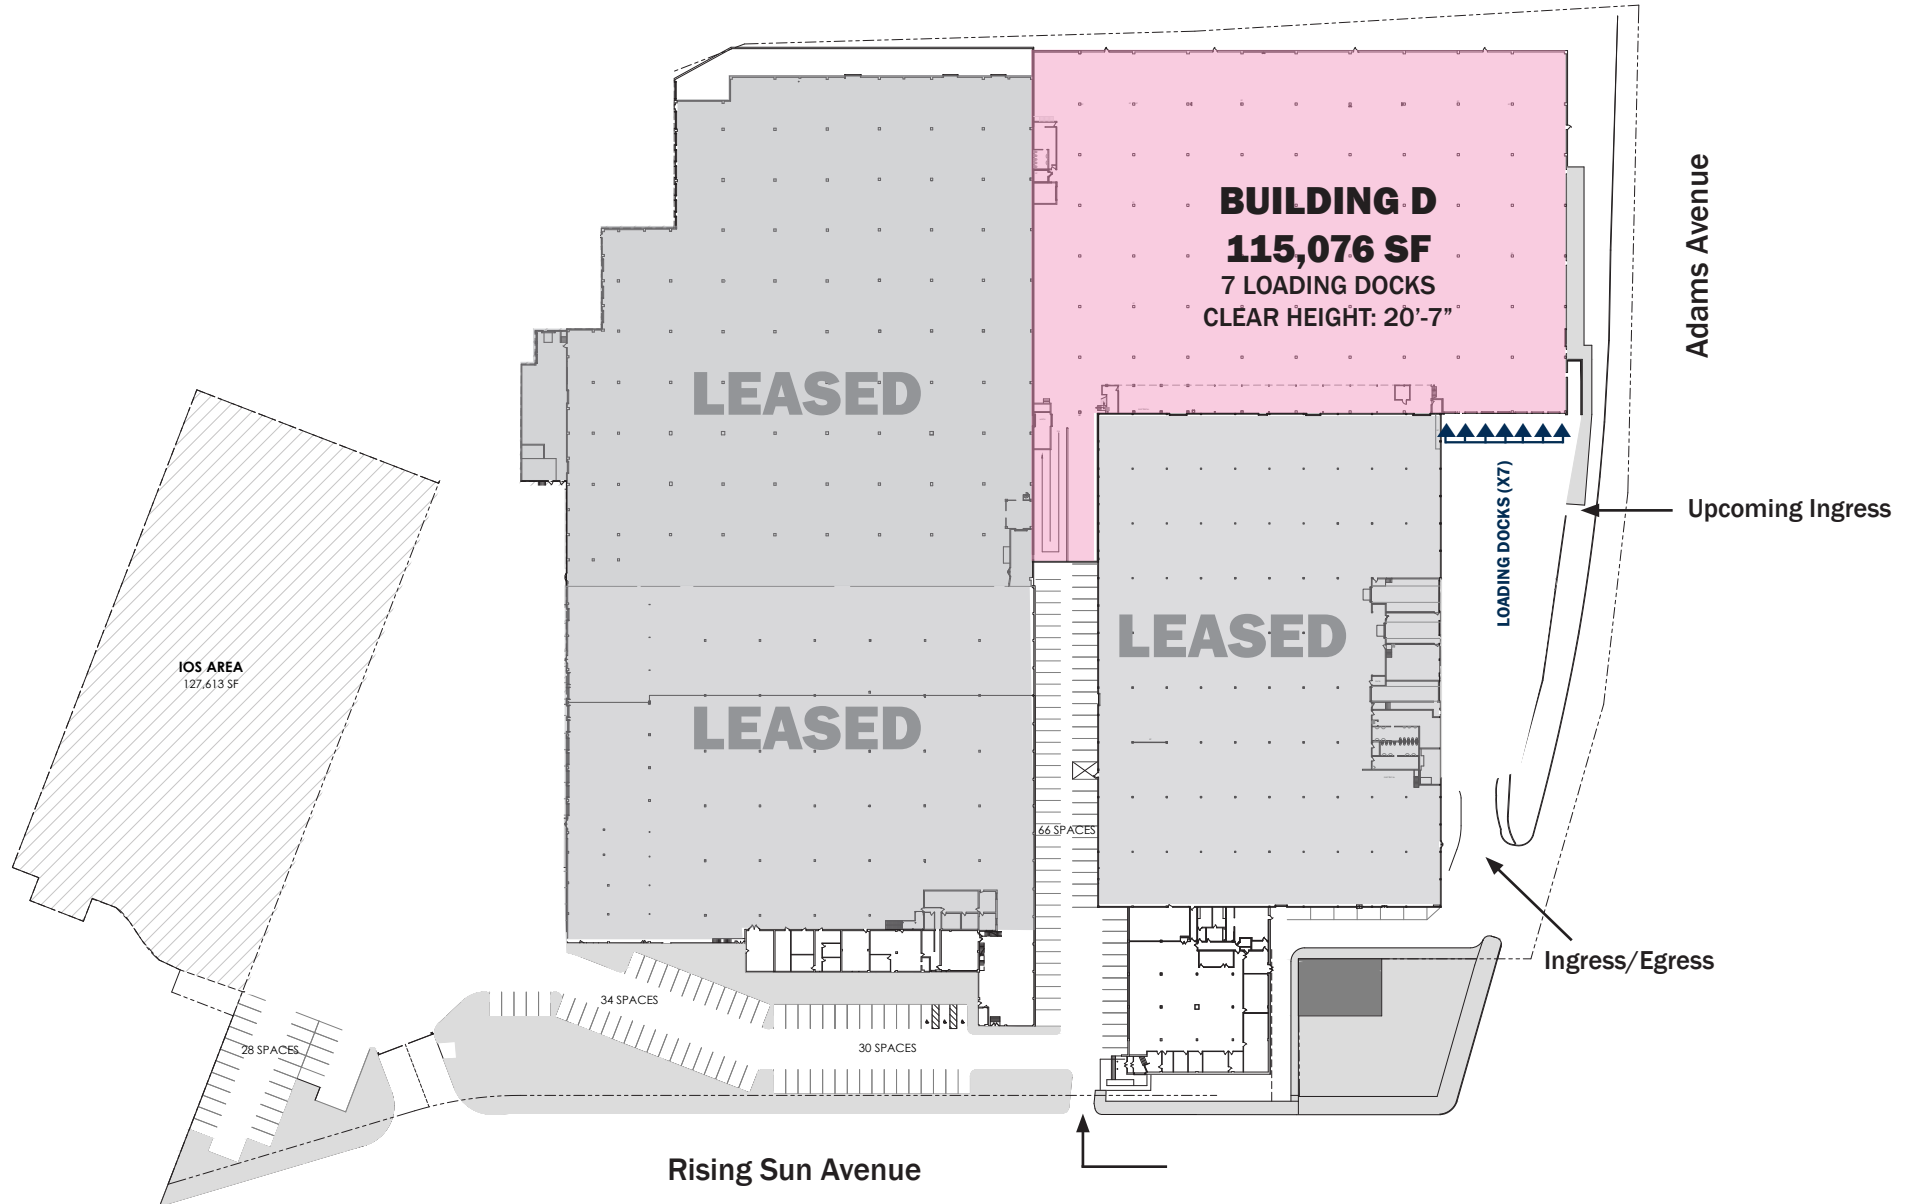

FLOOR PLAN

UNIT D
708 RSF

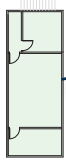

4 EXISTING SECOND FLOOR PLAN
MKT SCALE: NTS

**AVAILABLE
UNIT D**
TOTAL 115,076 RSF
CLEAR HEIGHT 20'-7"


UNIT D
4,916 RSF



3 EXISTING MEZZANINE
MKT SCALE: NTS

LOADING DOCKS (X7)

PHOTOS

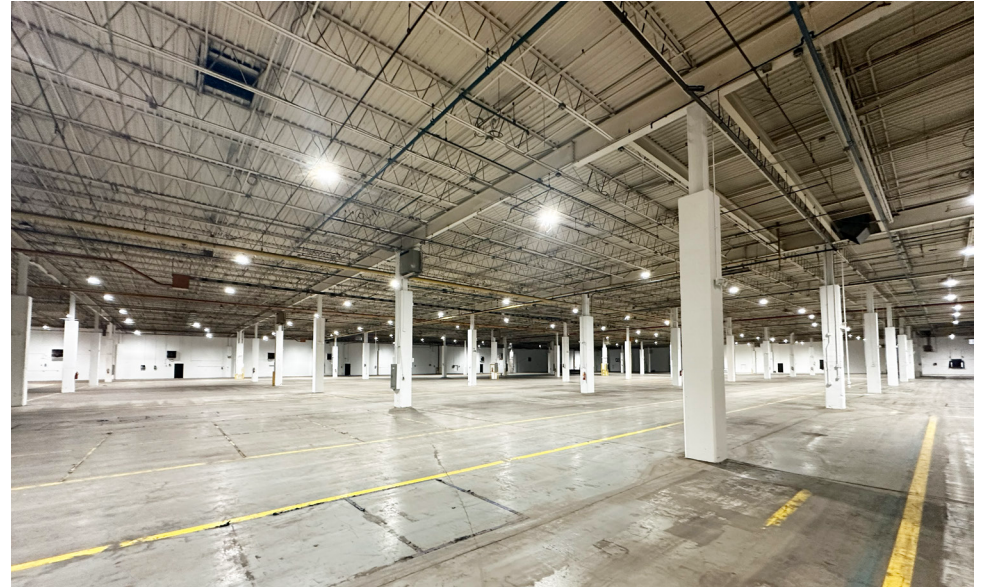

ABOUT VELOCITY



Velocity Venture Partners is a leading developer of industrial real estate throughout the Northeastern Region of the United States and one of the largest owners of industrial space in the region. The firm devotes its time exclusively to industrial & conversion-to-industrial (office/lab/retail to industrial) assets that are located close to densely populated suburban corridors and major transportation arteries.

Velocity has built and maintained a vast network of debt and equity relationships, streamlining the internal funding process for each new acquisition. In addition, the firm's size and nimble approach enables quicker decision making & actions compared to competitors - ranging from acquisitions to leasing, to capex and cosmetic work on newly acquired assets. As a fully integrated firm - with internal infrastructure ranging from construction to property management - Velocity delivers an unmatched approach to strategic industrial acquisitions and asset management. The firm, founded in 2017, currently owns and manages over 8 million square feet of industrial space in the Greater Northeast region - a portfolio comprising more than 350 tenants and 100 properties. The company is led by Gloucester County NJ native, Tony Grelli and Montgomery County PA native, Zach Moore.

VELOCITY VENTURE PARTNERS, LLC | ONE BELMONT AVENUE, SUITE 520 | BALA CYNWYD PA, 19004-1608 | PHONE: (610) 382-5400

This brochure is intended for marketing purposes only, is not intended to be complete in all respects, and is provided solely as a convenience for the recipient. Any and all statements, information, and/or drawings contained herein should be independently verified by any recipient of the brochure wishing to rely on same. Neither Velocity Venture Partners LLC ("VVP") nor its owners, principals, subsidiaries, affiliates, members, employees, representatives, or agents (collectively, the "WP Parties") make any claim as to the truth, completeness, and/or accuracy of the contents herein and all VVP Parties hereby expressly disclaim any and all such representations and warranties, both express and implied. The recipient of this brochure waives any and all claims against the VVP Parties arising from and/or relating to the brochure. Any and all intellectual property rights pertaining to any statements, information, and/or drawings in this brochure created by or on behalf of VVP are the sole and exclusive property of VVP. This brochure and the contents herein including, but not limited to, any drawings may not be duplicated, published sold, and/or distributed in part or in whole without the prior written consent of WP.