


SIDEWALK

220 XENIA AVE.

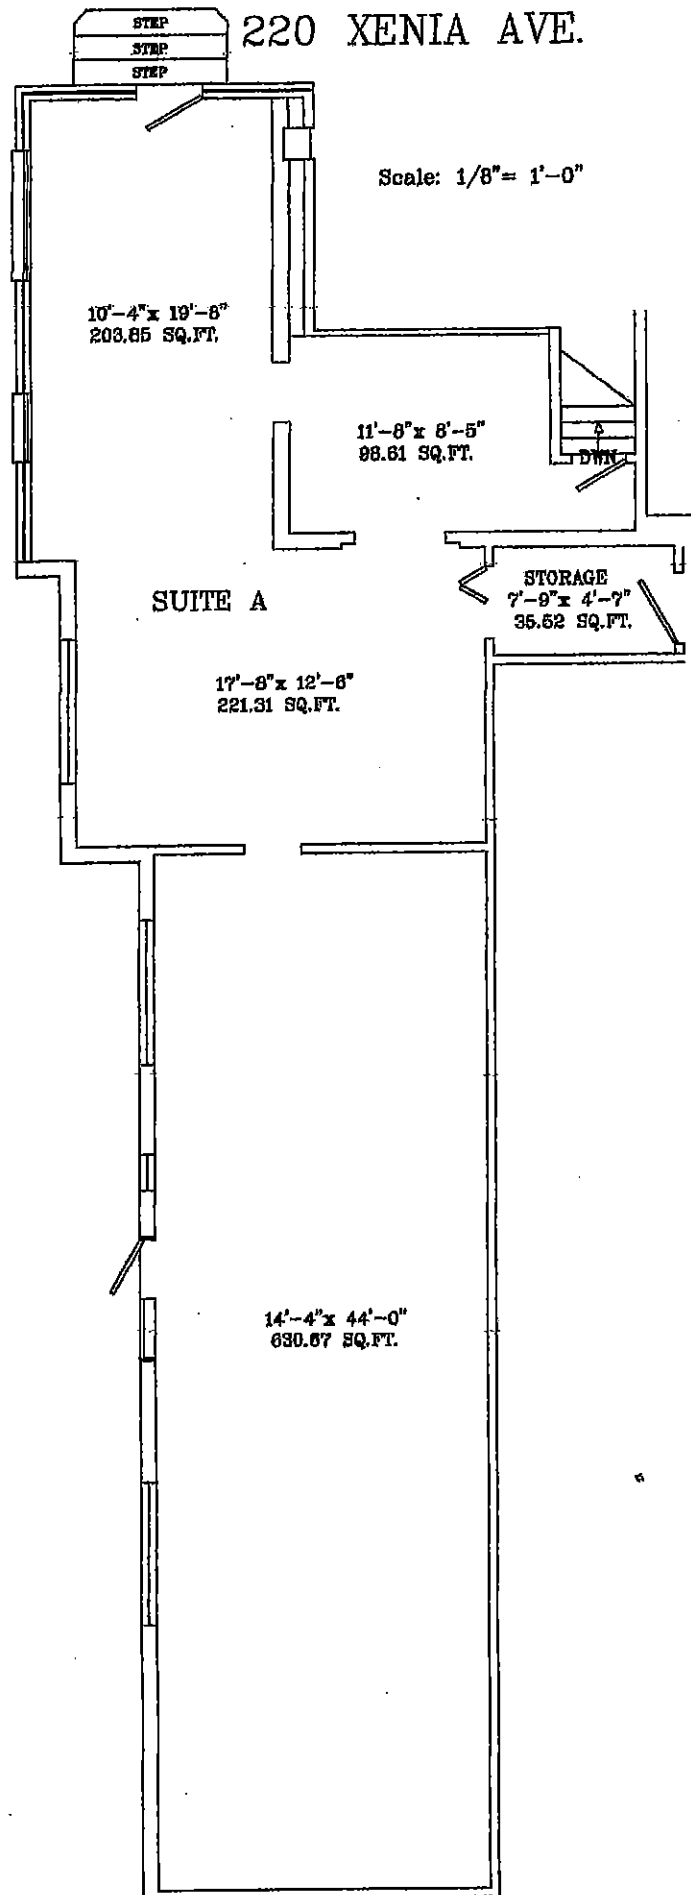


1189.96


Bonadies


SIDEWALK

220 XENIA AVE.

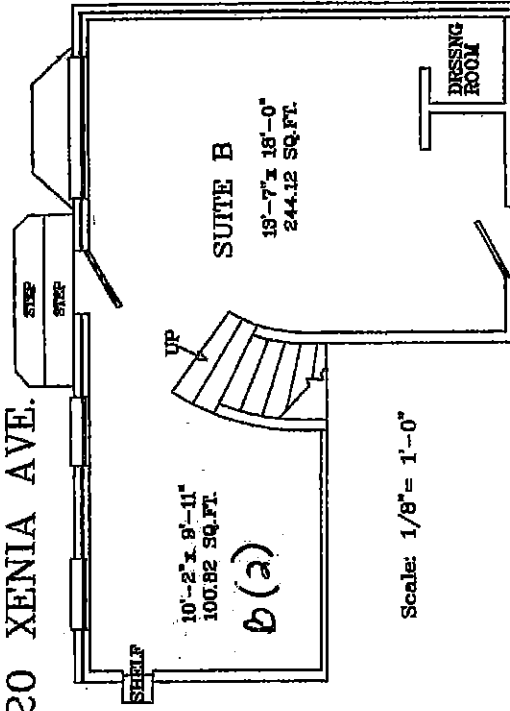

Rental of space
includes
491.64 Sq Ft (CAD)
+ Storage Room
at top of stairs

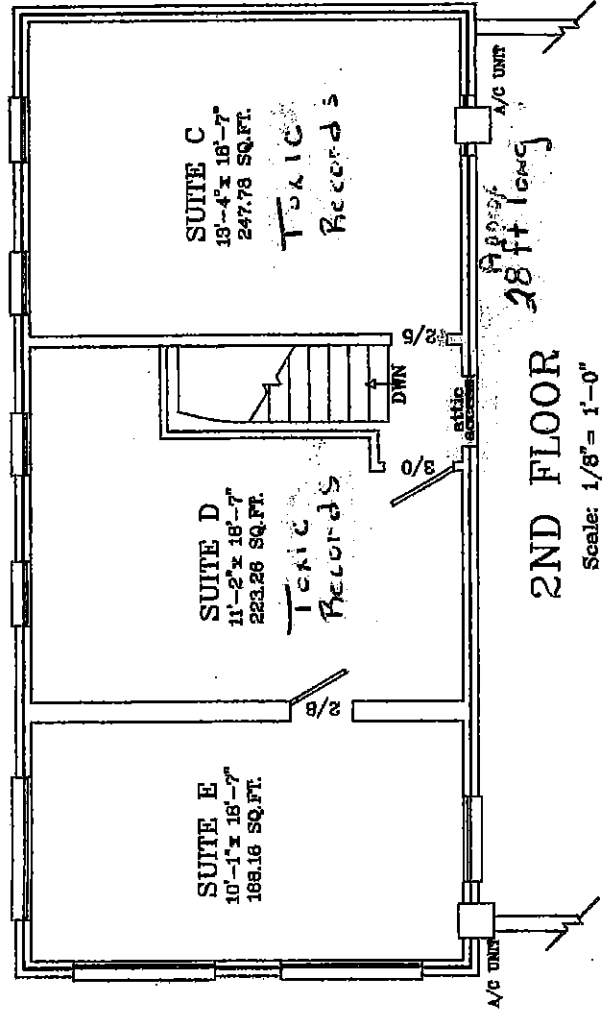

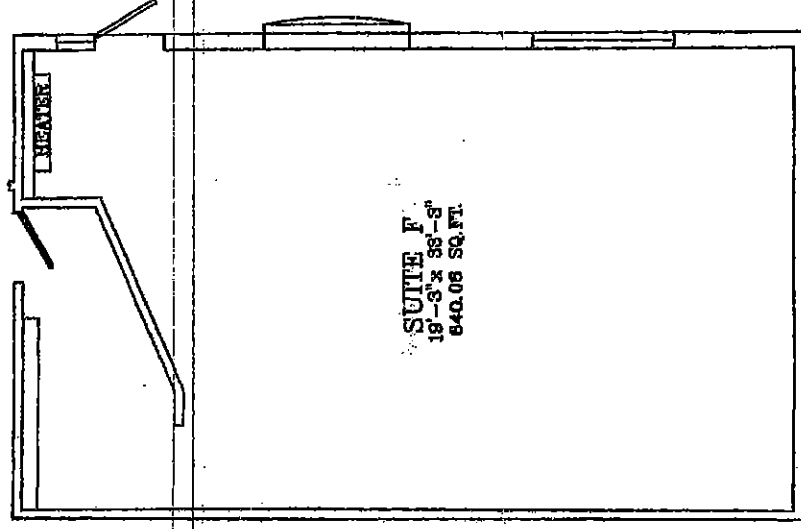



Yellow Springs
Pottery

640.06 Sq Feet

Scale: 1/8" = 1'-0"

SIDEWALK


220 XENIA AVE.

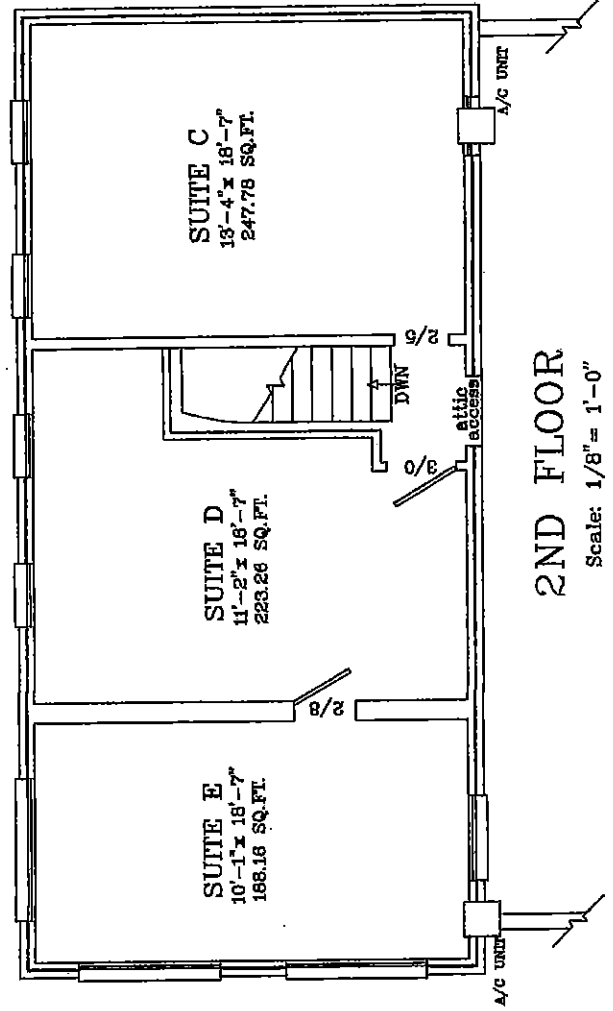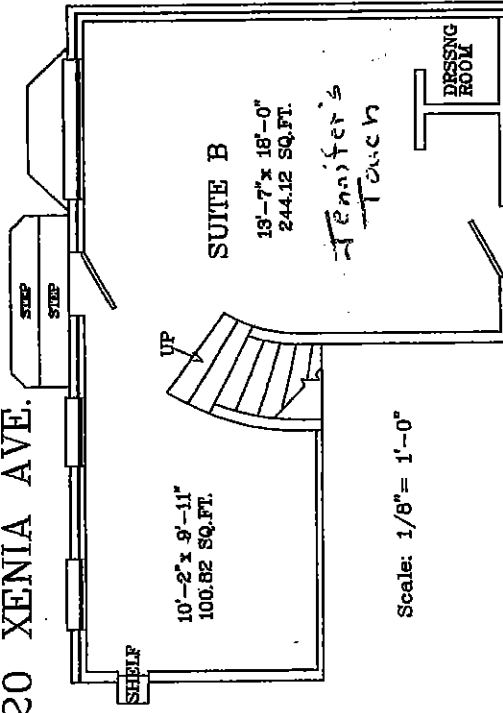

2ND FLOOR


SIDEWALK

220 XENIA AVE.

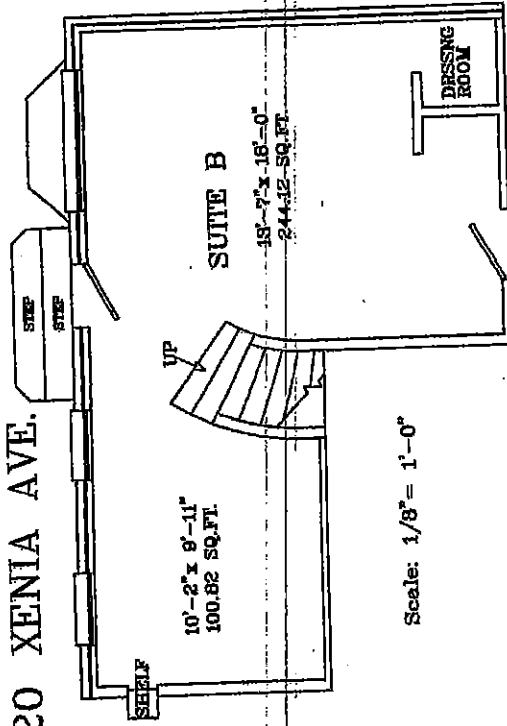


Scale: 1/8" = 1'-0"

188.16 SQ. FT.

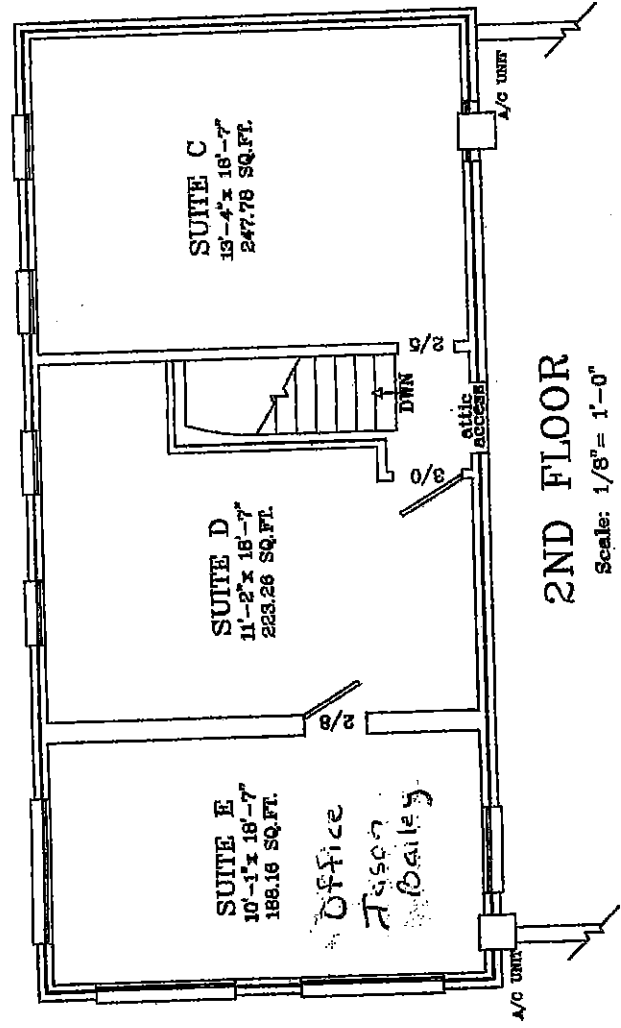


2ND FLOOR

Scale: 1/8" = 1'-0"

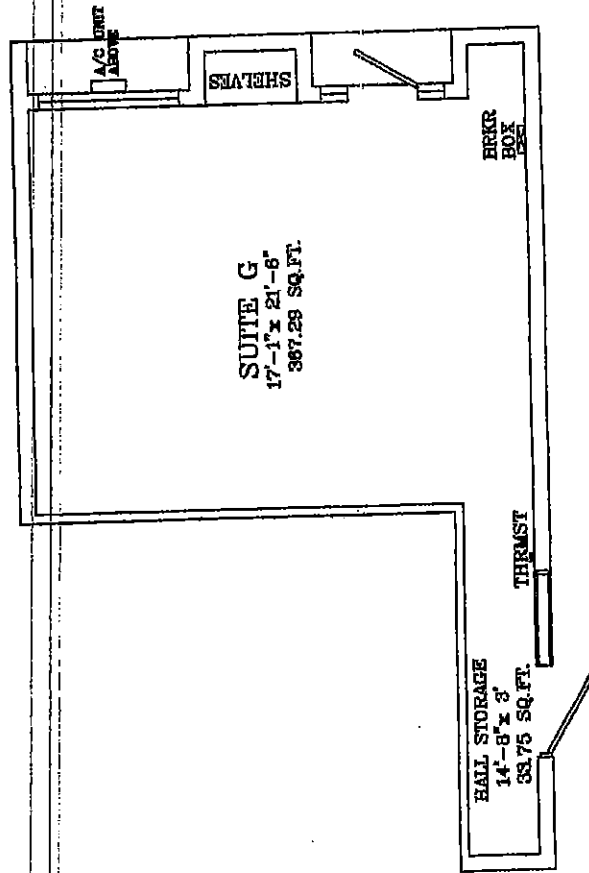


Scale: 1/8" = 1'-0"

Village
Hero

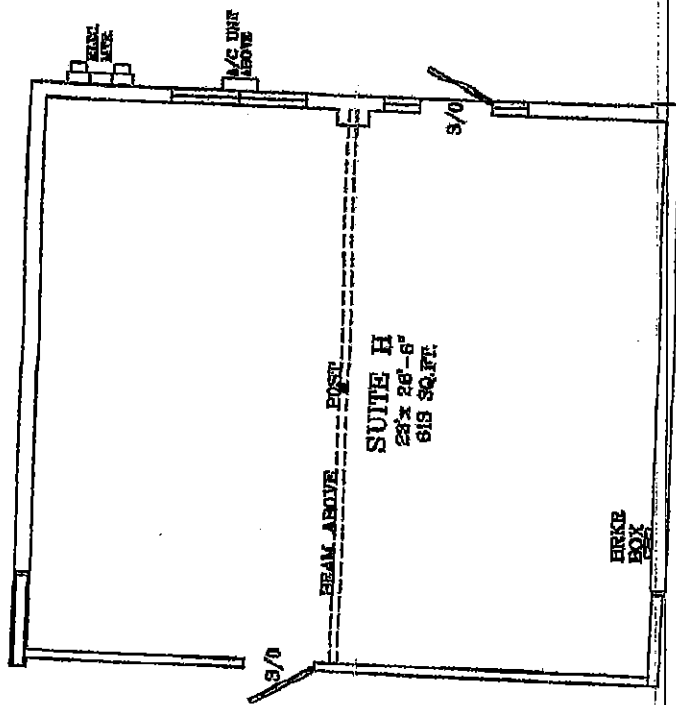

Scale: 1/8" = 1'-0"


Mirabella

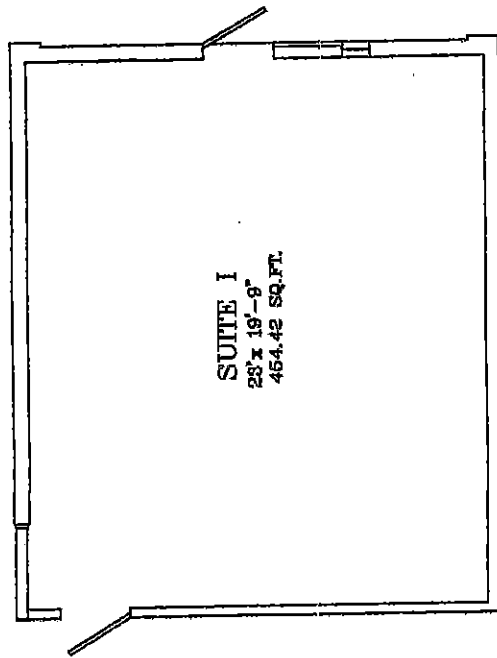


Scale: 1/8" = 1'-0"

Basha


Tibet Bazaar
859.25

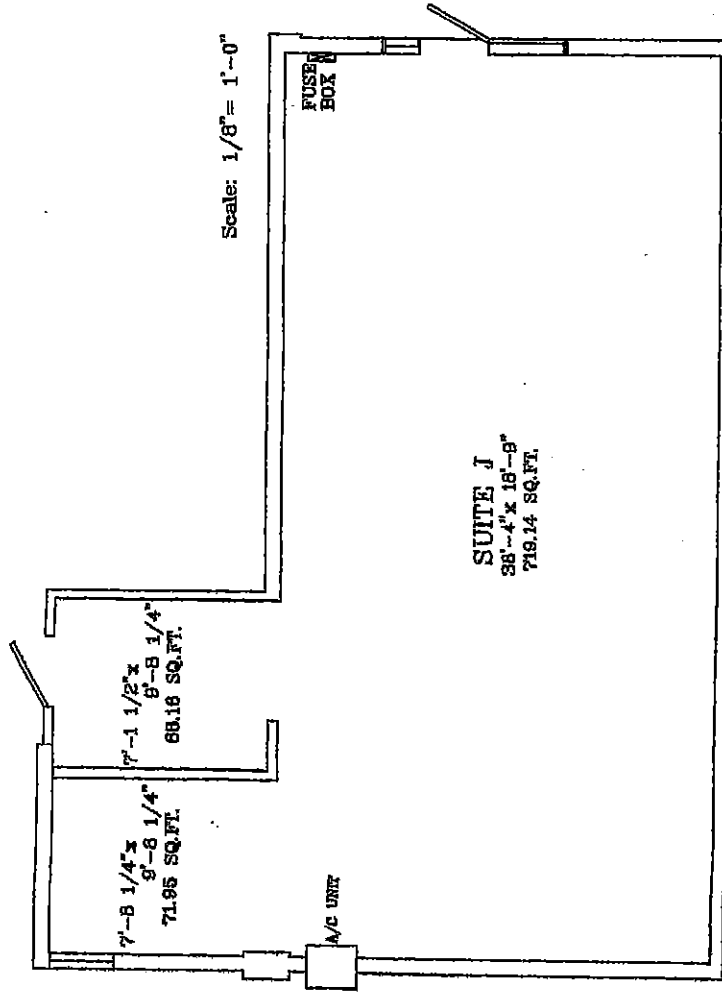

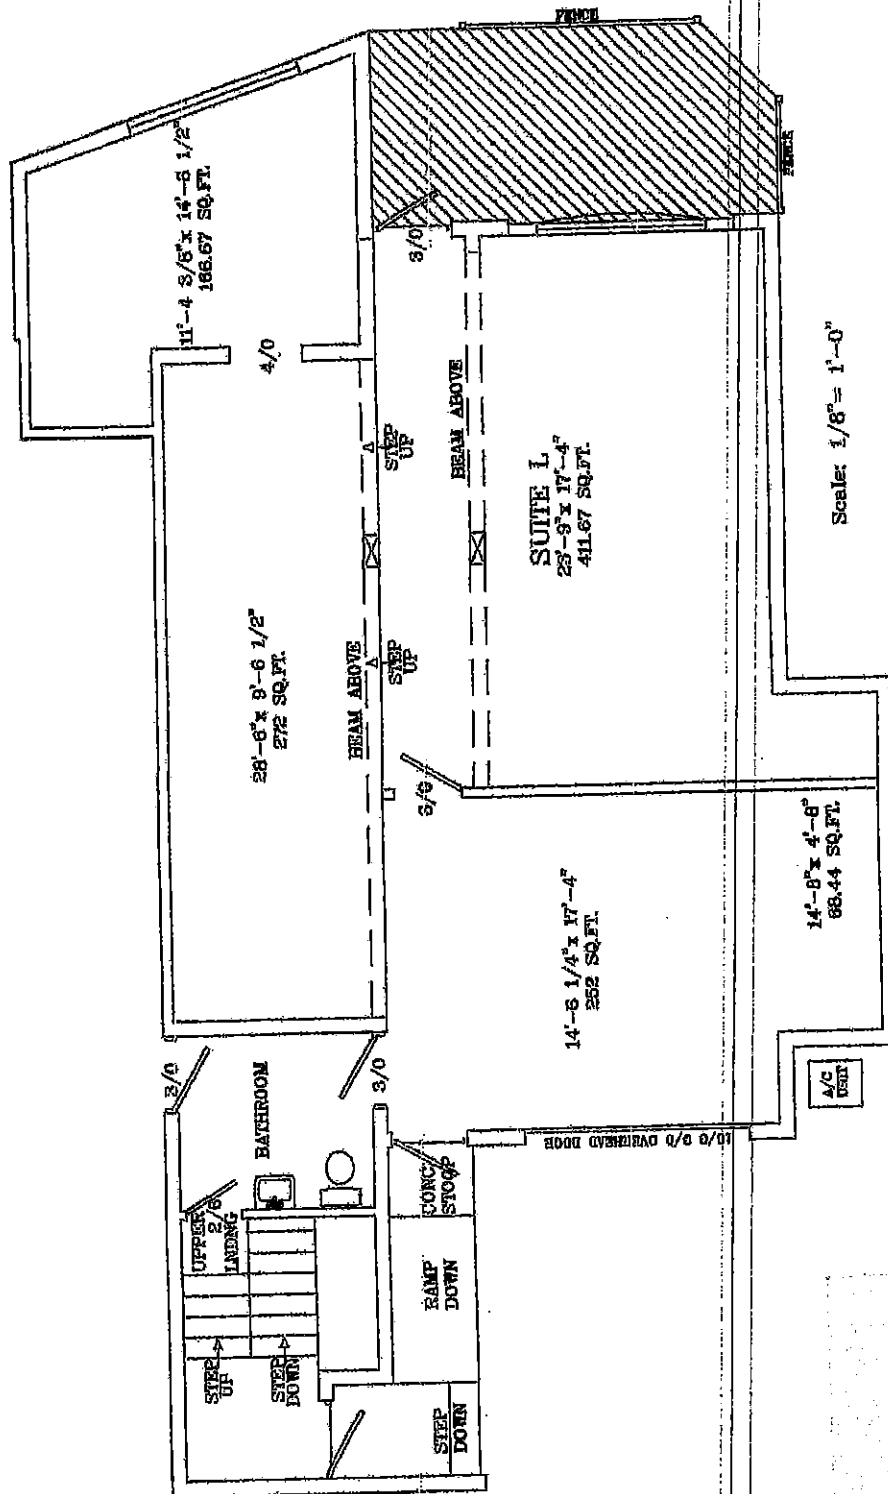

Fairy Garden


Wildflower

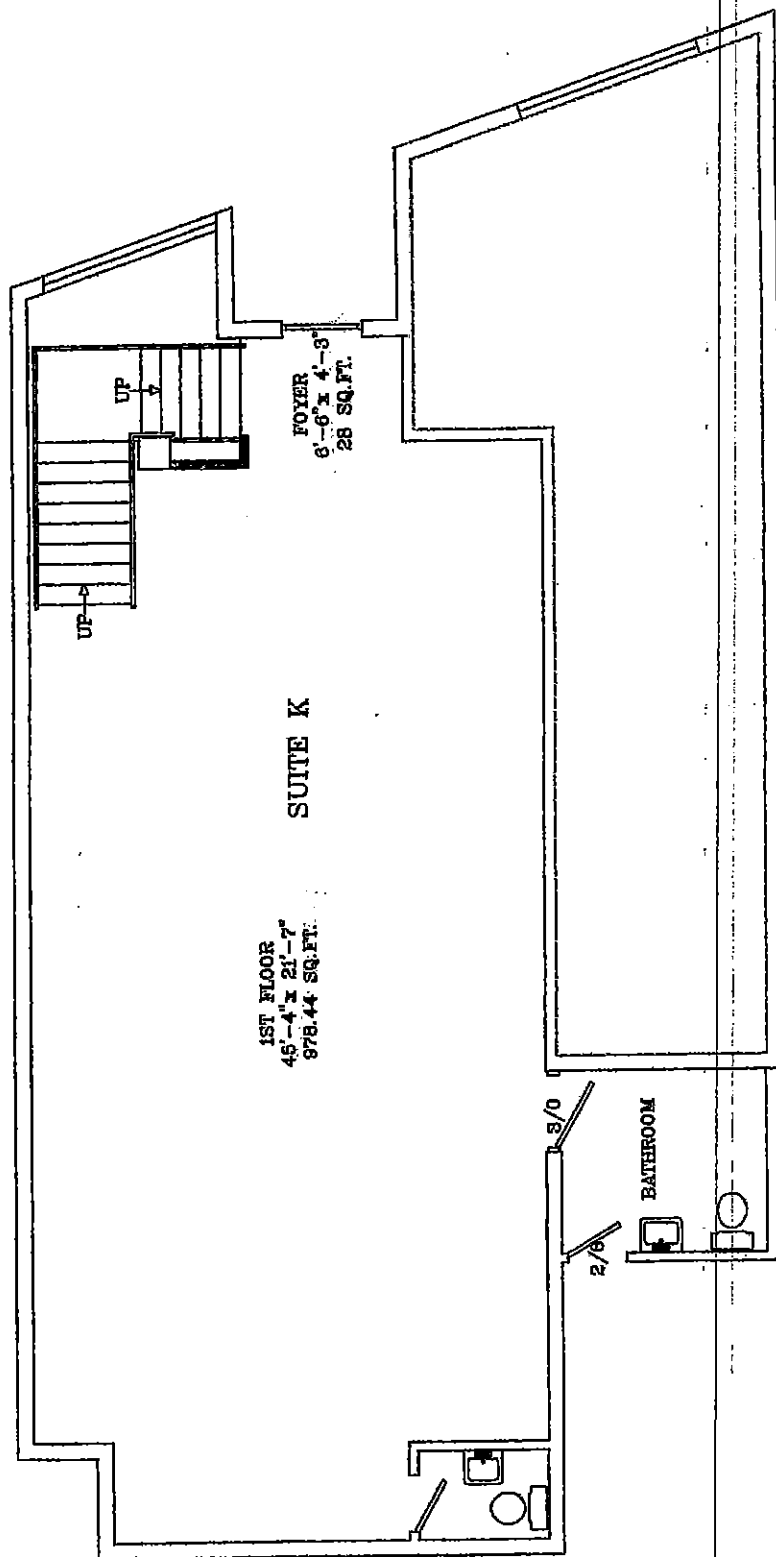

SUITE K 1ST FLOOR

Scale: 1/8" = 1'-0"


Wildflower

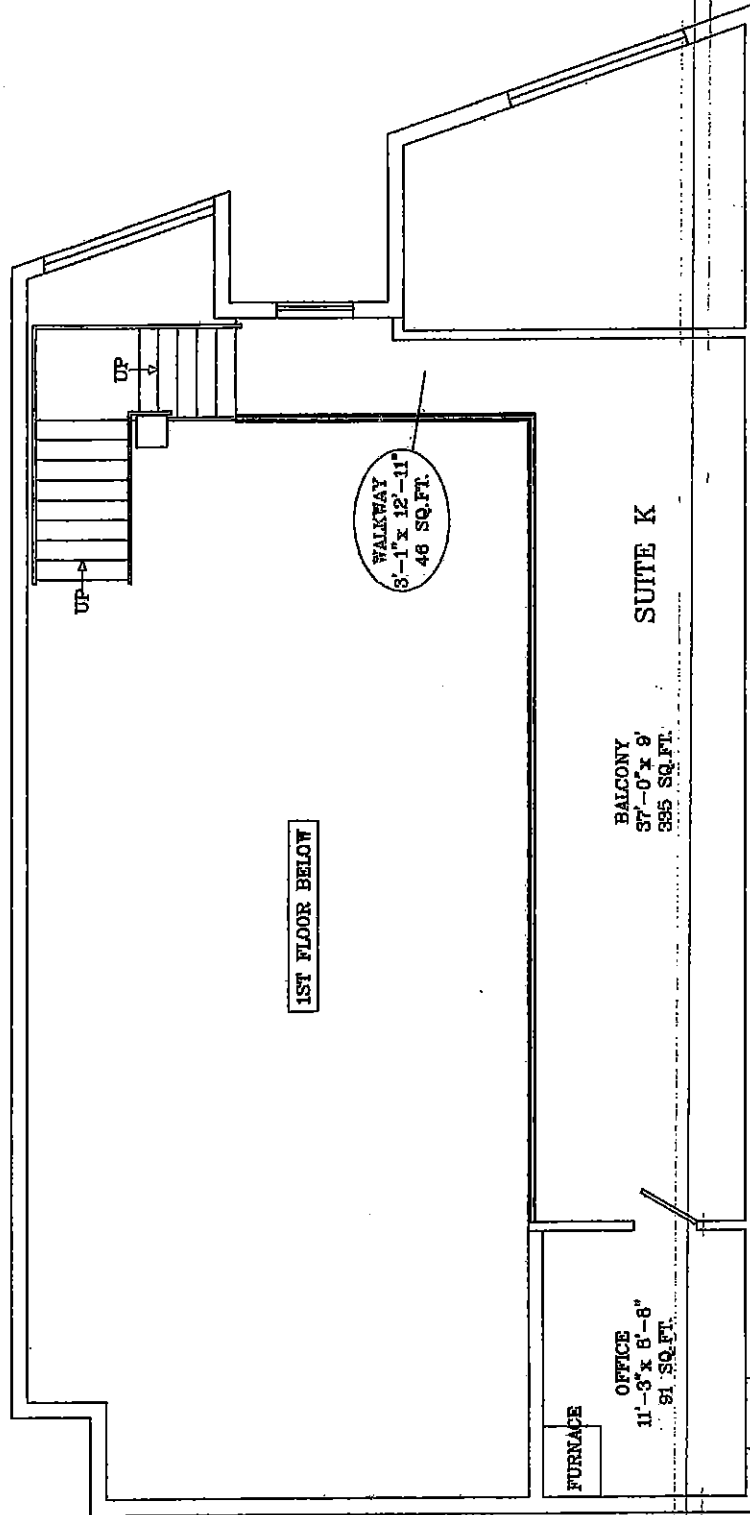

SUITE K 2ND FLOOR

Scale: 1/8" = 1'-0"

Midlower

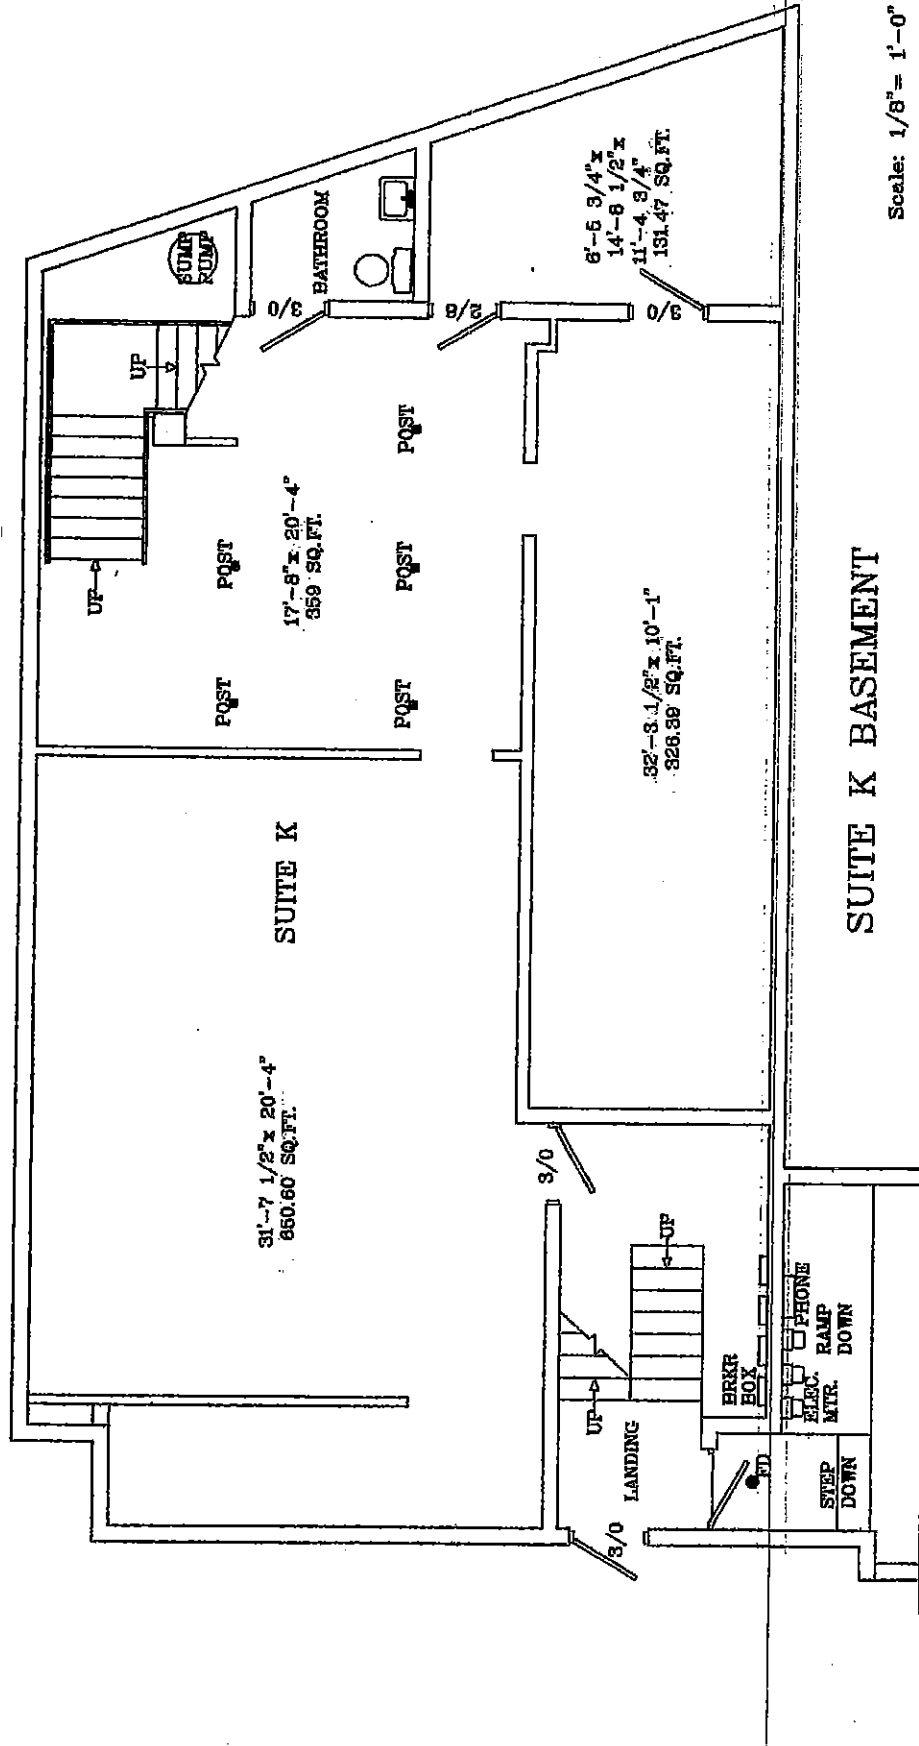

Scale: 1/8" = 1'-0"

SUITE K BASEMENT

