



FRONT ELEVATION- 1/4 in

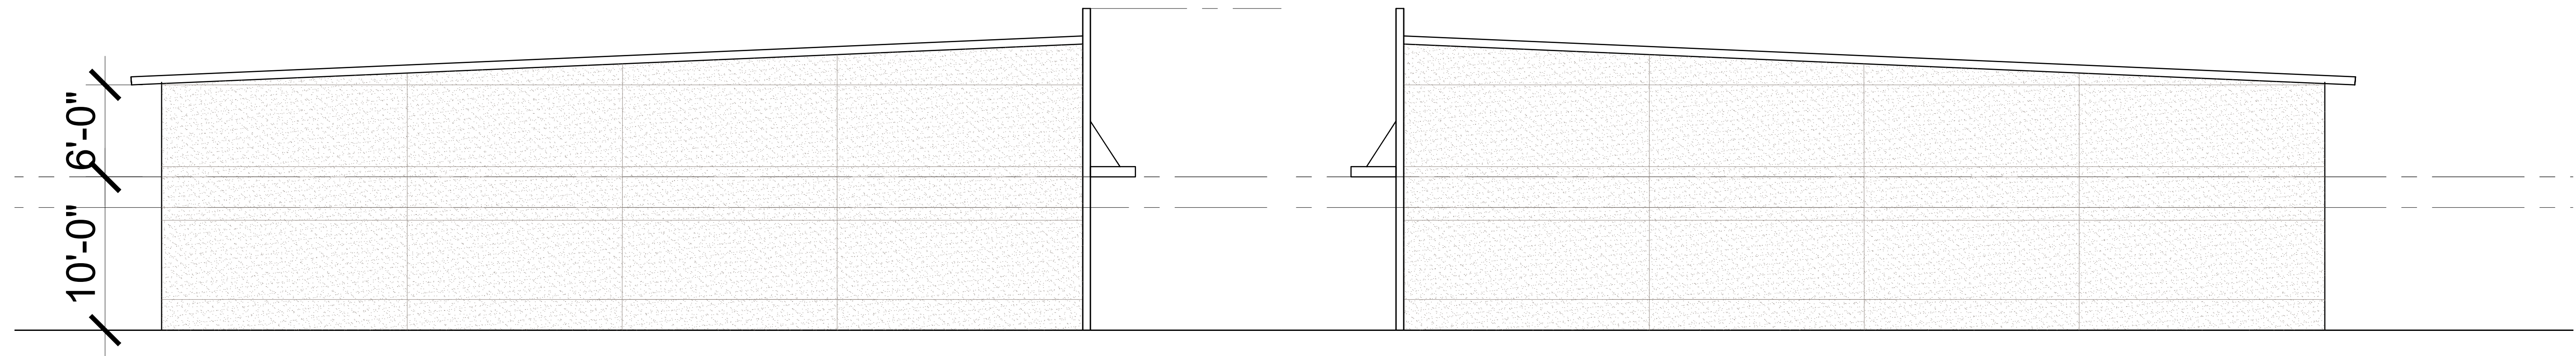


SIDE ELEVATIONS 3/16 in

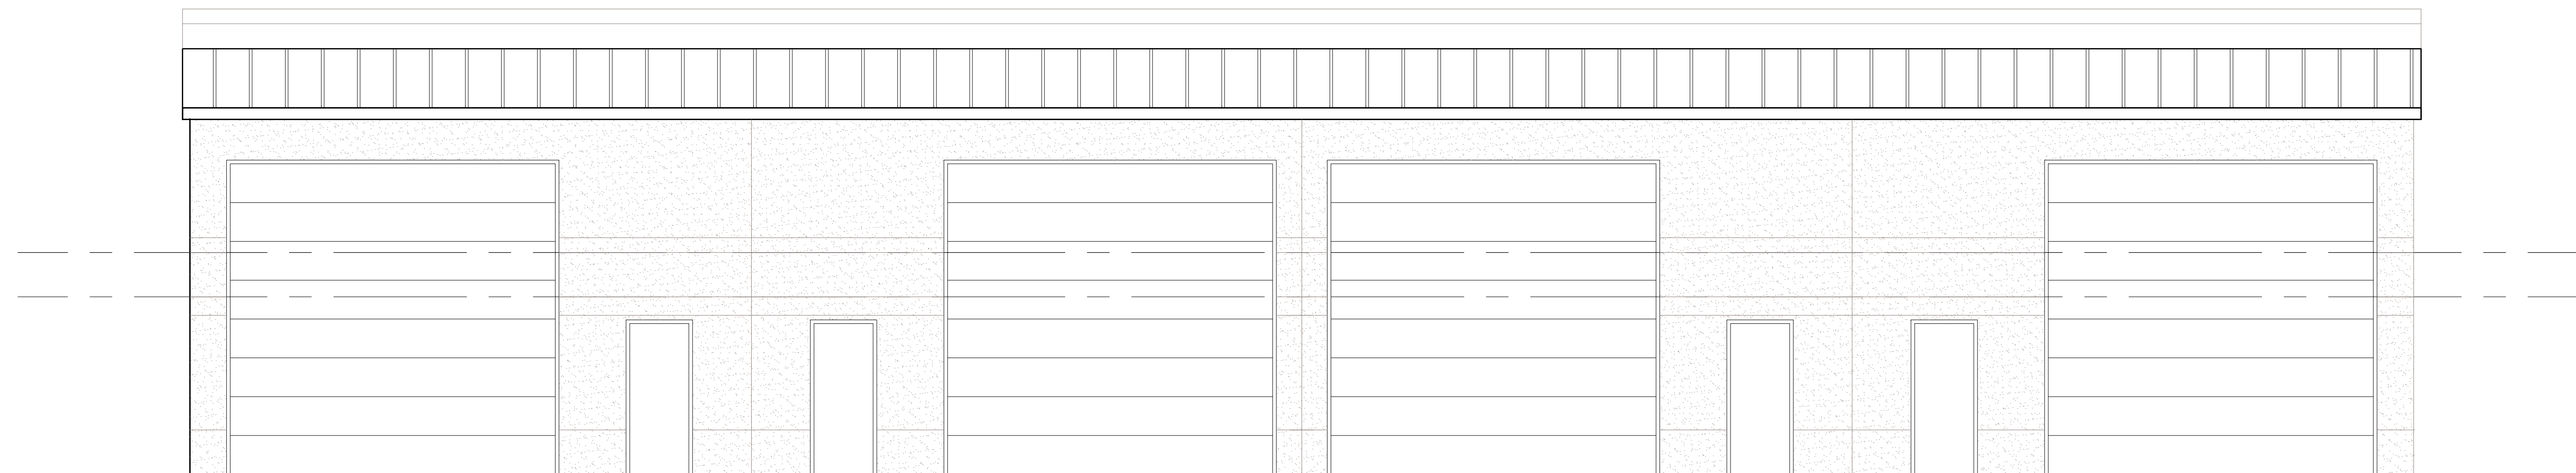

REAR ELEVATION- 1/4 in

NICK NYE ARCHITECT OIB NC

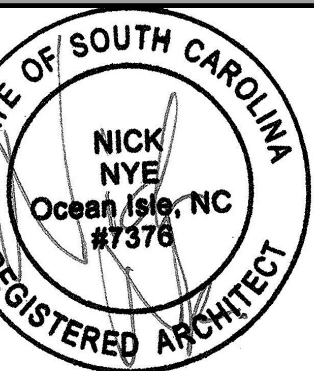

ARCHITECT
NICK NYE, ARCHITECT
1715 PHAR VIEW DRIVE
OCEAN ISLE BEACH, NC 28469
TELEPHONE: (910) 540-3663
EMAIL: nick@nicknye.biz

ENGINEERING
BOBBY MOORE

DEVELOPER
DAVID LONG

LONG WORKSHOPS 2.0
HORRYCOUNTY

Revisions

SHEET DATA

DWN NYE
CHK NYE
DATE 07-31-2023

A-2

