

114 GRAND CYPRESS AVE

PALMDALE • CA 93551

LEE & ASSOCIATES
COMMERCIAL REAL ESTATE SERVICES

**VOSKANIAN
INVESTMENT
GROUP INC.**
"Creating Value for Commercial Property Owners"

FOR LEASE
±36,140 SF or
±72,925 SF

- HIGH IMAGE INDUSTRIAL/MANUFACTURING BUILDING
- HEAVY POWER - 2,000 AMPS
- 26' CLEARANCE | DOCK HIGH LOADING
- 100% HVAC
- ESFR SPRINKLERS

FOR LEASE

114

GRAND CYPRESS AVE

PALMDALE • CA 93551

PROPERTY HIGHLIGHTS

- HIGH IMAGE INDUSTRIAL/MANUFACTURING BUILDING
- NEAR LOCKHEED MARTIN, NORTHROP GRUMMAN FACILITIES AND THE PALMDALE REGIONAL AIRPORT
- HEAVY POWER - 2,000 AMPS
- 100% HVAC THROUGHOUT BUILDING
- 4 DOCK HIGH POSITIONS WITH LOAD LEVELERS AND 4 GROUND LEVEL DOORS
- ESRF SPRINKLERS
- 26' CLEARANCE

- BUILT IN 2005
- ±960 SF COVERED EXTERIOR DOCK (NOT INCLUDED IN SF)
- INSULATED ROOF WITH SKYLIGHTS
- EXISTING RACKING FOR ±2,200 PALLETS COULD BE MADE AVAILABLE (CALL BROKER FOR DETAILS)
- QUICK ACCESS TO HIGHWAY 14
- DIVISIBLE TO ±36,140 SF (CALL BROKER FOR DETAILS)
- LOW NNN CHARGES

Tenant should verify with reputable consultants all aspects of this brochure and the property including office size, building & land size, if the building size includes any interior dock areas and mezzanine areas, type and age of building, structural condition of the building, ceiling clearance, power, sprinkler calculation, zoning, permitted uses within the building, parking count, any building measurements, number and type of loading doors, if any existing HVAC units work and their life expectancy, sprinkler capacity, roof condition, any city potential incentive areas, any unpermitted improvements, if any existing elevators work, floor loads for every floor and if the floor load is adequate for Tenant's product weight and product types and use, etc. Tenant should also hire experts including but not limited to (Architect, Structural Engineer, Surveyor, Contractor, Sprinkler/Racking Consultant, Environmental Consultant) to verify the condition of the above items in this disclosure and all aspects of the property and confirm with the appropriate Governmental Agency that the property zoning and building use (Certificate of Occupancy) and all aspects of the improvements including any office areas are acceptable to Tenant in order for Tenant to occupy all areas of the building legally. Broker strongly recommends that the above items be completed prior to waiver of any contingencies for a purchase. Broker also advises Tenant to obtain any required use permits and business licenses prior to waiver of Tenant contingencies and have their Attorney review any Purchase Contract prior to execution.

ARMEN KAZARYAN MRED

LEE & ASSOCIATES | PRINCIPAL
LIC ID 01291719

323.767.2041

akazaryan@lee-associates.com

**LEE &
ASSOCIATES**
COMMERCIAL REAL ESTATE SERVICES

Lee & Associates | Los Angeles Central
CORP ID 01125429
5675 Telegraph Rd, Ste 300, Los Angeles, CA 90040

EDWIN VOSKANIAN

VOSKANIAN INVESTMENT GROUP | PRINCIPAL
LIC ID 01526505 / 01293659 / 01434190

818.303.9903

edwin@voskaniangroup.com

**VOSKANIAN
INVESTMENT
GROUP, INC.**
"Creating Value for Commercial Property Owners"

114 GRAND CYPRESS AVE | PALMDALE

PROPERTY INFORMATION

PROPERTY DESCRIPTION

Building Size	±72,925 SF
Land Size	±170,330 SF
Office Size	±6,900 SF
Clearance	26'
Loading	4 TH & 4 GL
Sprinklers	ESFR
Power	2,000A, 480/277V, 3Ø, 4W
Parking	±146 Cars
Year Built	2005
Zoning	LI
APN	3005-046-025

PRICING SUMMARY

±36,140 SF Lease Rate	\$0.99 PSF/Mo NNN
±72,925 SF Lease Rate	\$1.05 PSF/Mo NNN

NOTE: Tenant to Verify all Information

PROPERTY
PHOTO

114 GRAND CYPRESS AVE | PALMDALE



PROPERTY PHOTO

114 GRAND CYPRESS AVE | PALMDALE



PROPERTY PHOTO

114 GRAND CYPRESS AVE | PALMDALE




PROPERTY PHOTO

114 GRAND CYPRESS AVE | PALMDALE



PROPERTY PHOTO

114 GRAND CYPRESS AVE | PALMDALE

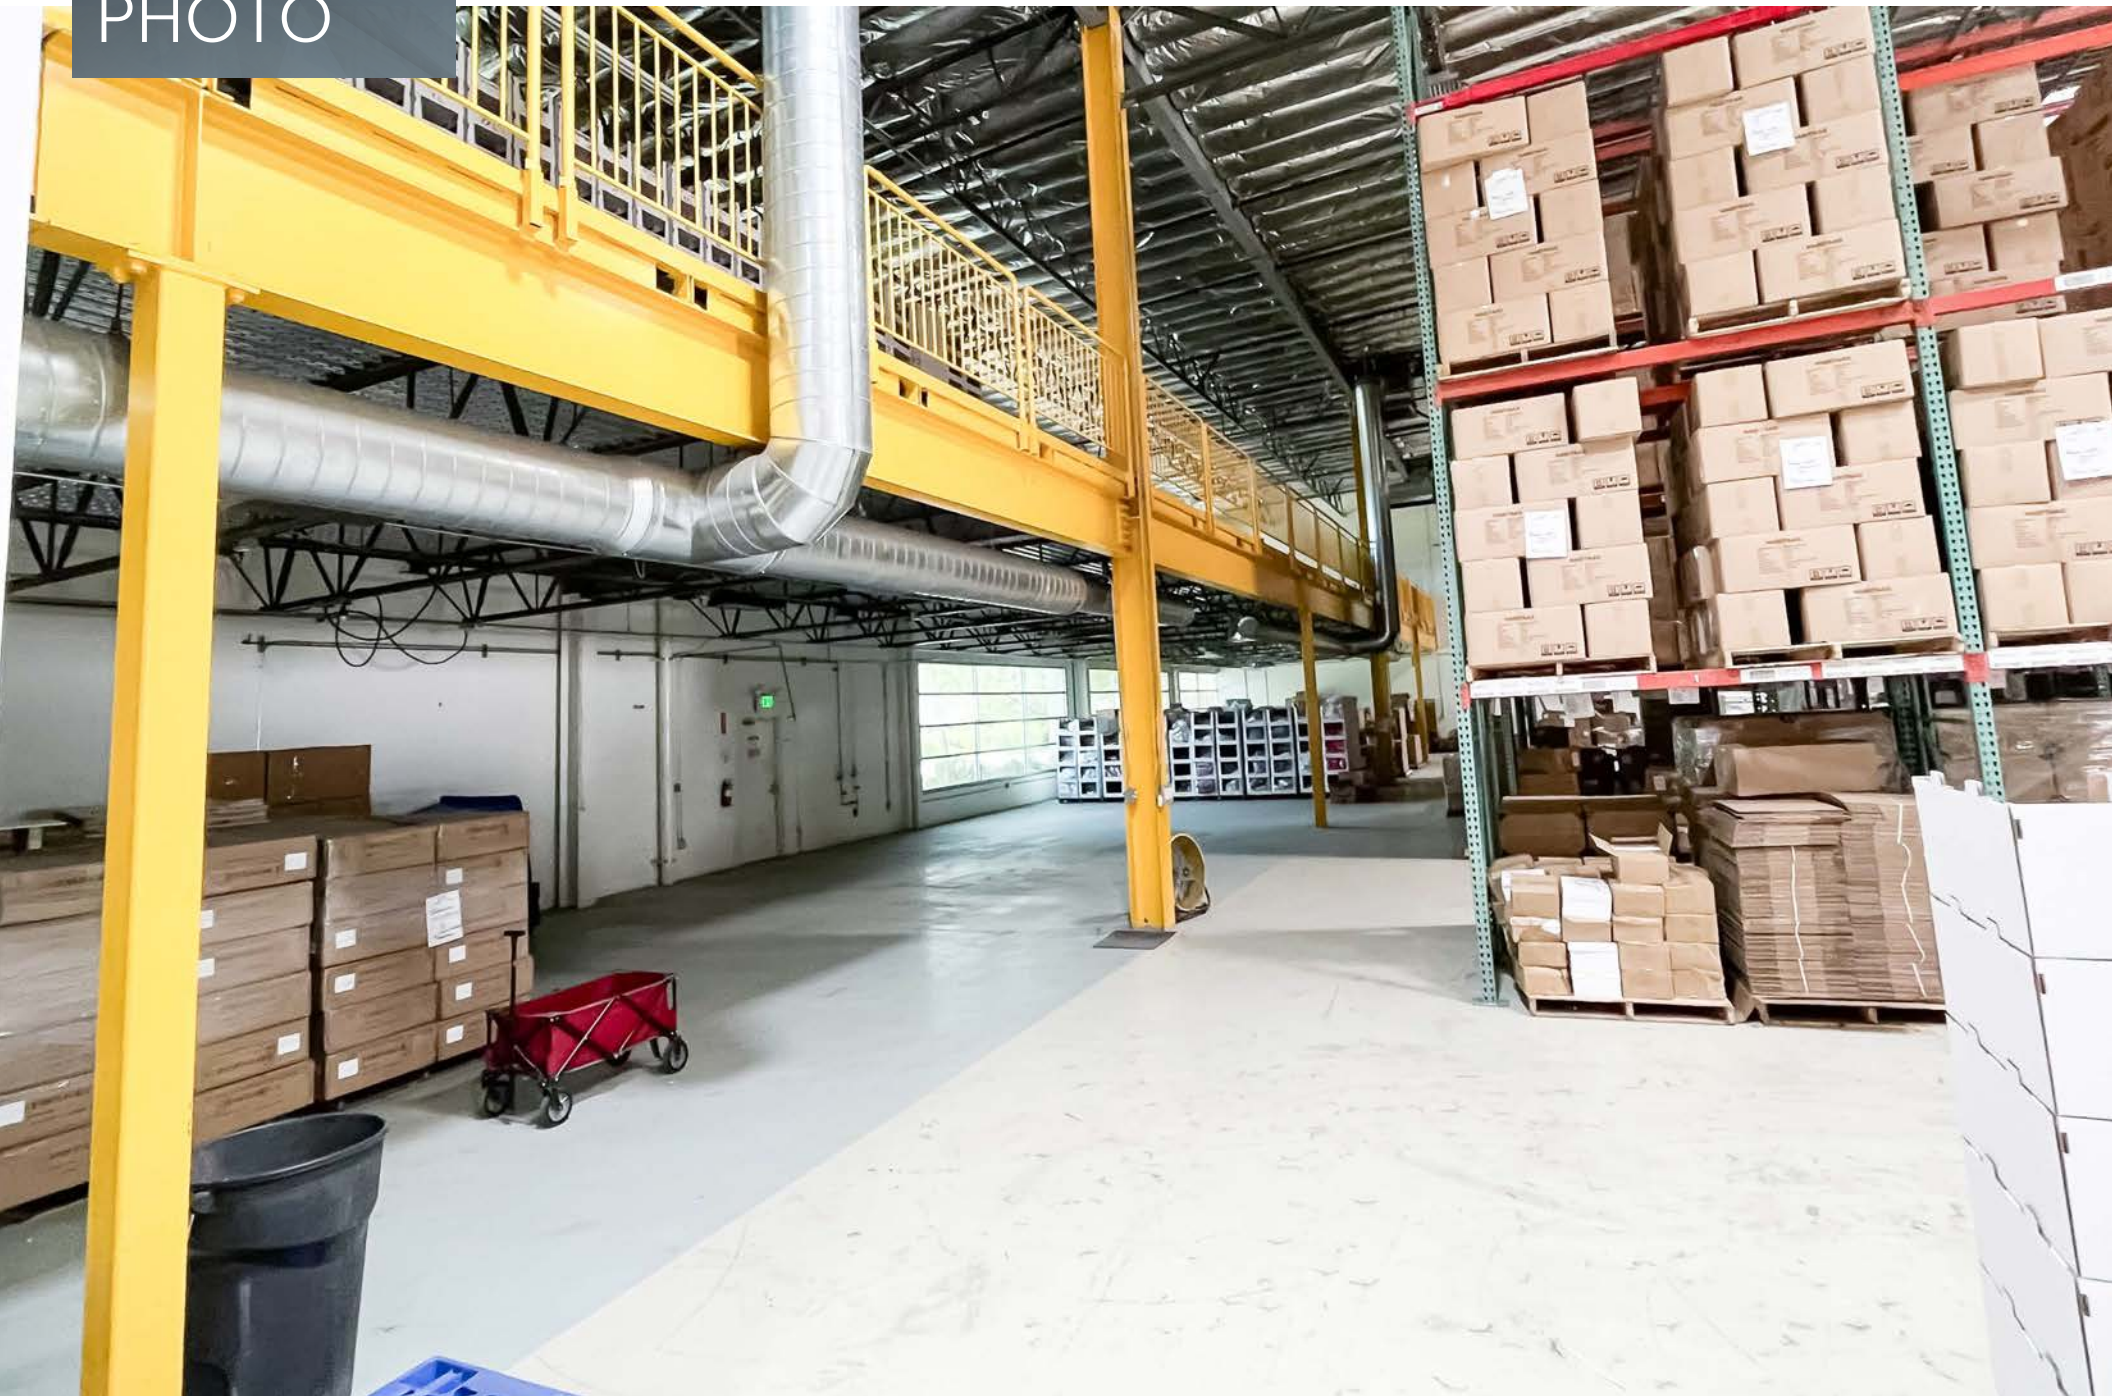

PROPERTY PHOTO

114 GRAND CYPRESS AVE | PALMDALE



PROPERTY PHOTO

114 GRAND CYPRESS AVE | PALMDALE



PROPERTY PHOTO


114 GRAND CYPRESS AVE | PALMDALE



FLOOR PLAN

114 GRAND CYPRESS AVE | PALMDALE

1ST FLOOR

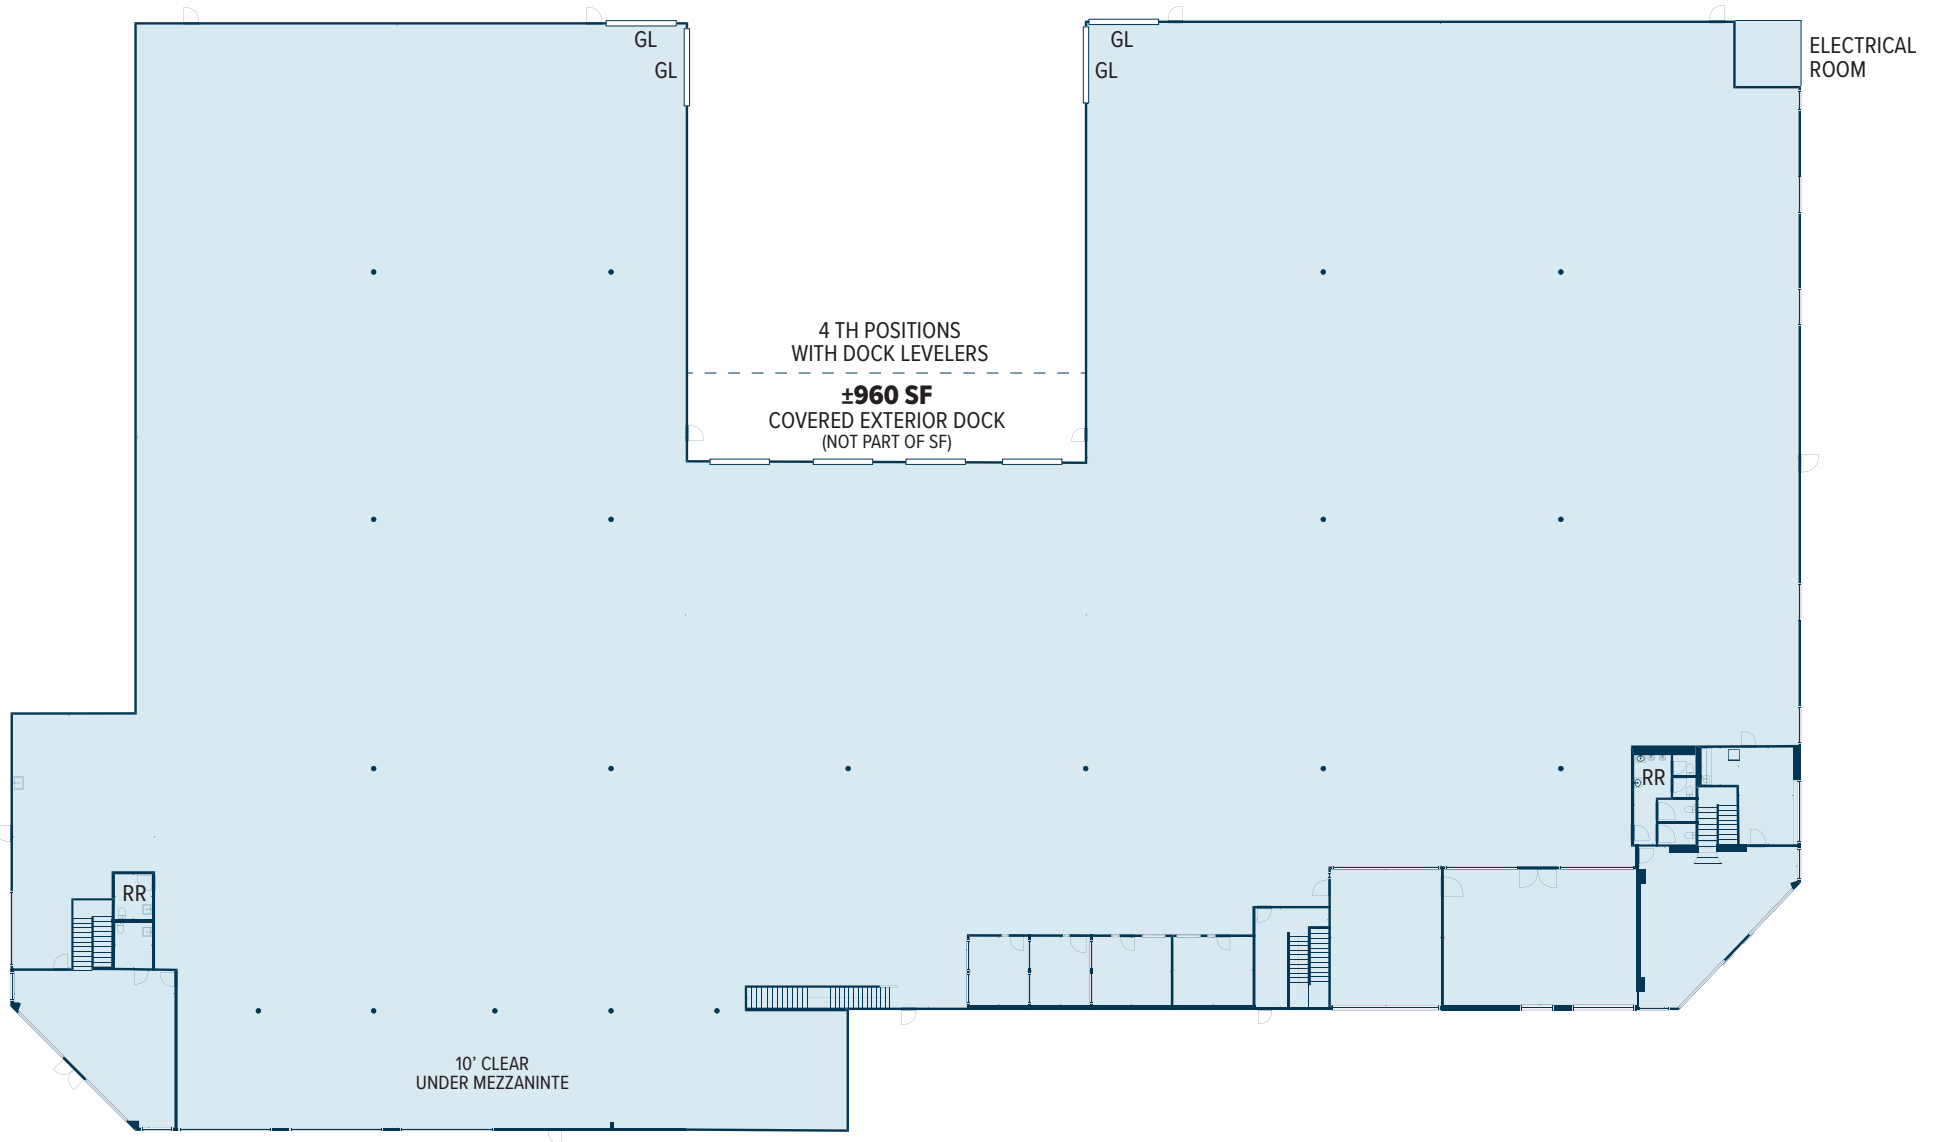


NOTE: Drawing not to scale. All measurements and sizes are approximate. Tenant Should Verify all Information.

FLOOR PLAN

114 GRAND CYPRESS AVE | PALMDALE


2ND FLOOR

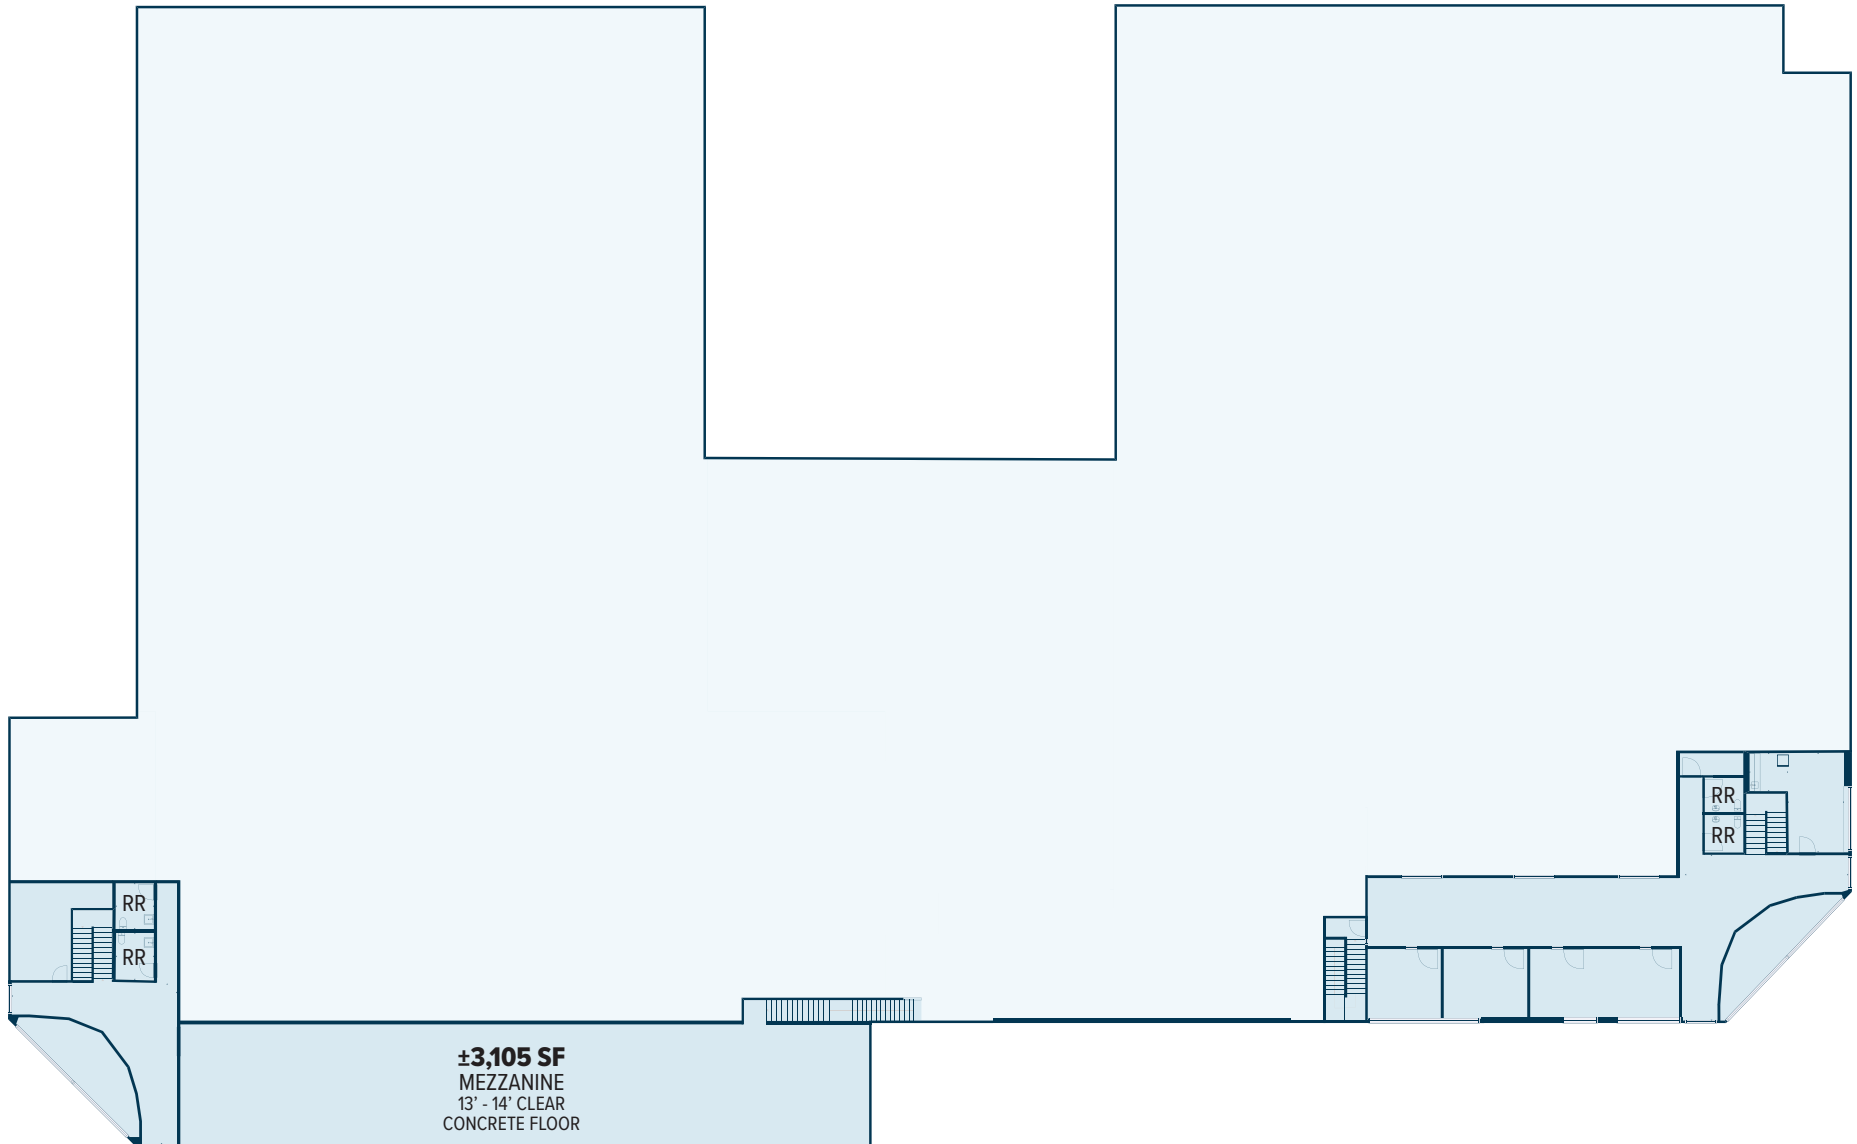

NOTE: Drawing not to scale. All measurements and sizes are approximate. Tenant Should Verify all Information.

LOCATOR MAP

114 GRAND CYPRESS AVE | PALMDALE

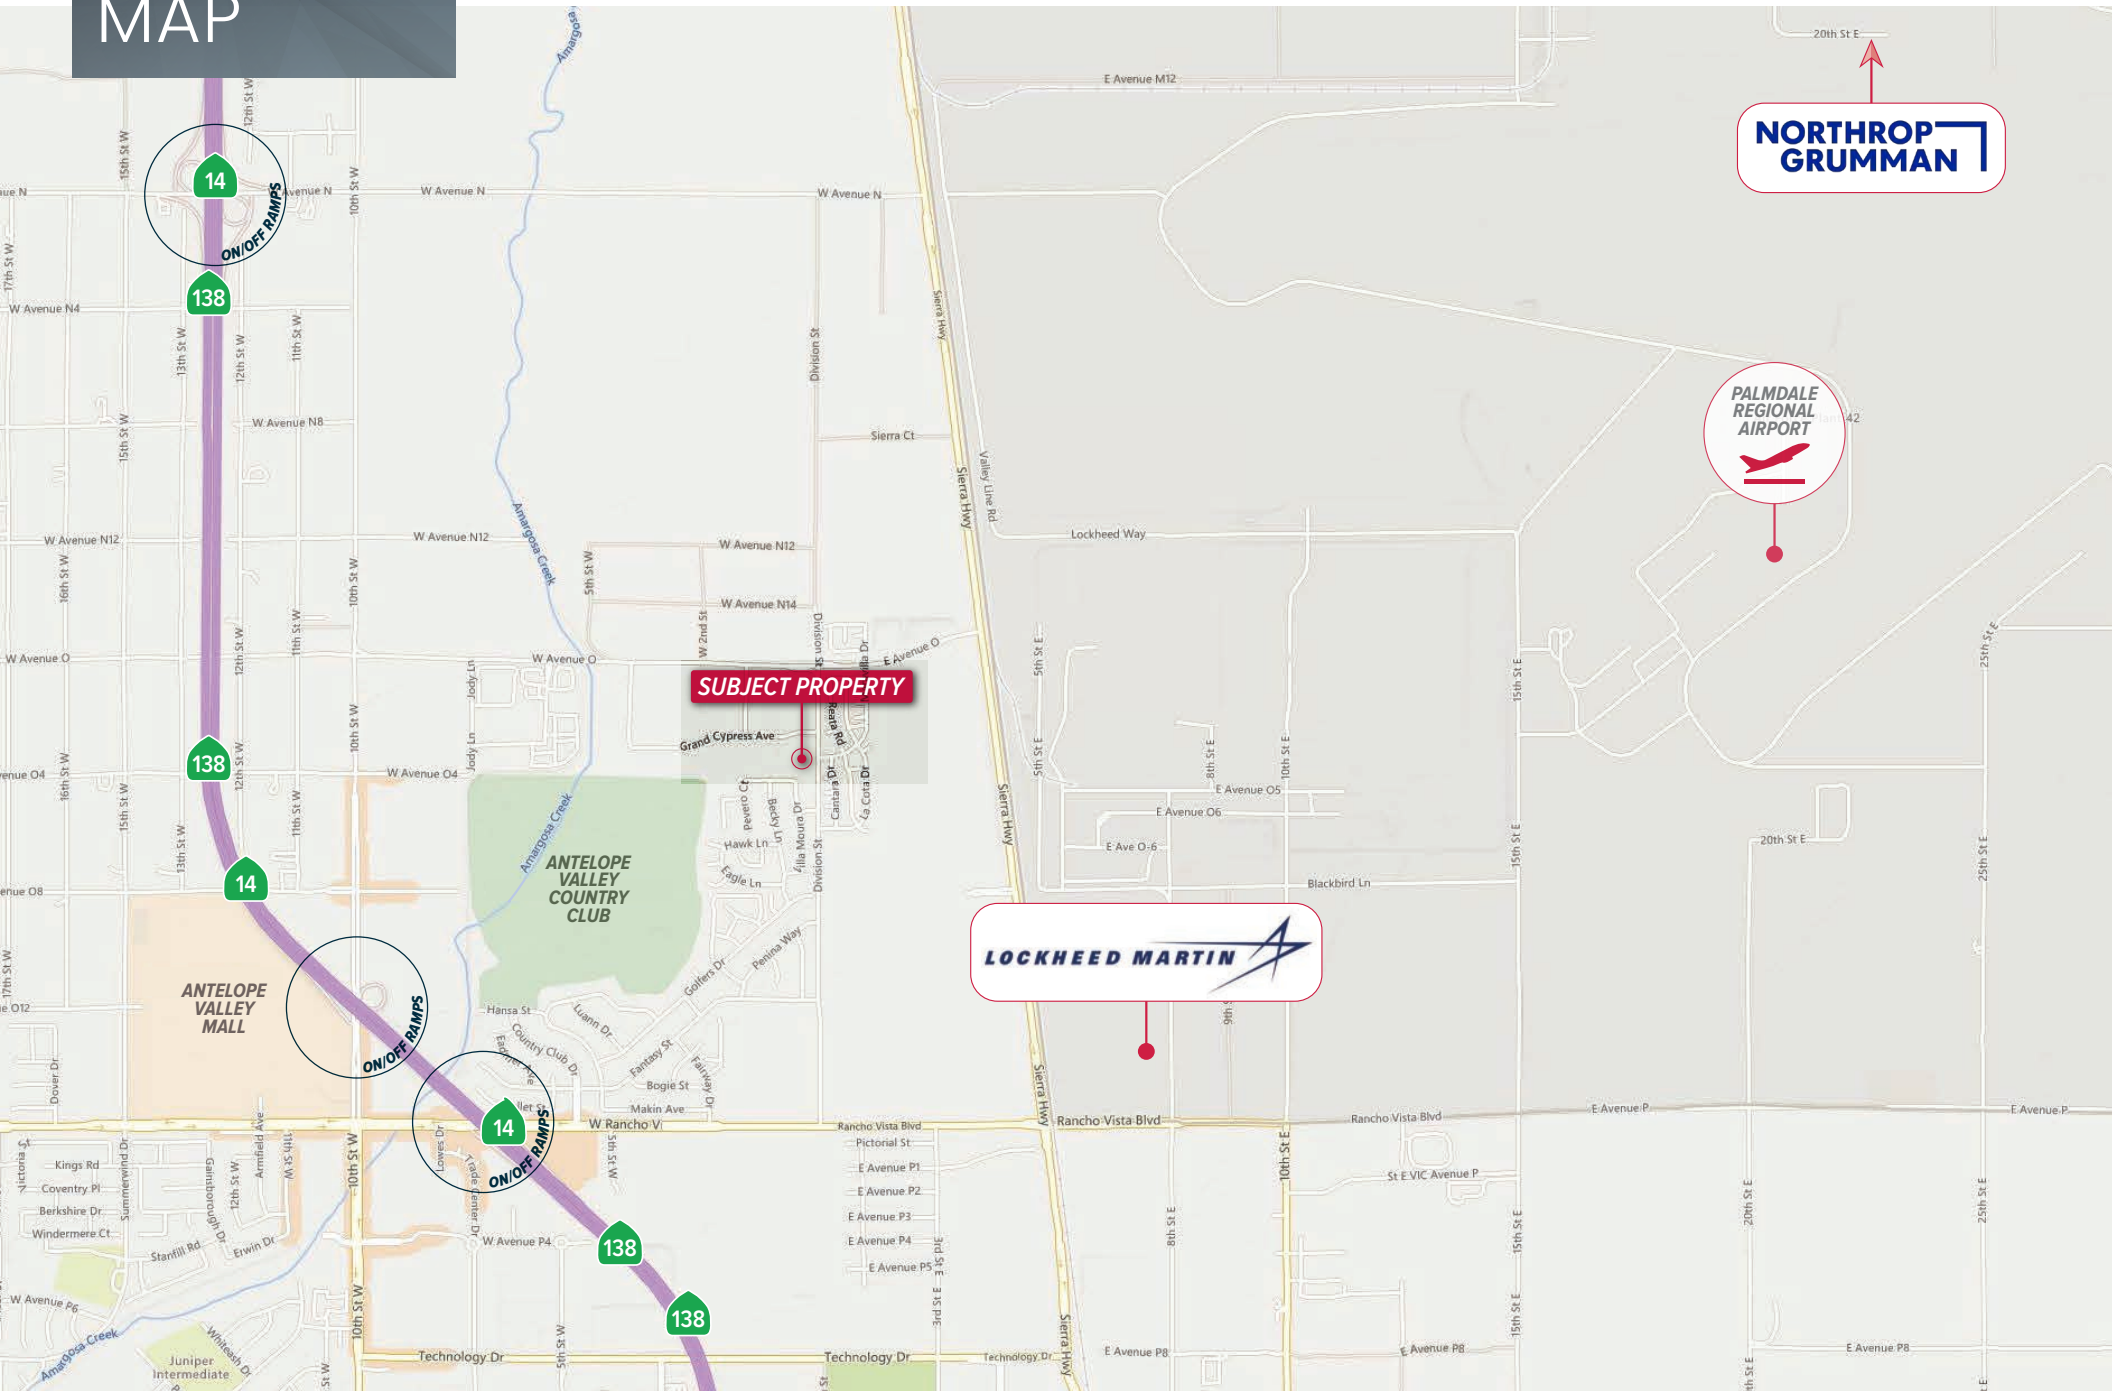


PARCEL MAP

114 GRAND CYPRESS AVE | PALMDALE

3005	46 SHEET	P. A. 3005-3	TRA 14659	REVISED 2005062706002001-A1 2005062706002002-A1	2005110110030002-A1 20070124 2007091802005001-A1	20071113 20080212 2008111804004001-A1	2008111804005001-A1 20100330-A1 2012030102-24	2013032002-24 2013091202006001-24 2018061202005002-24	2022042502003001-24	SEARCH NO	OFFICE OF THE ASSESSOR COUNTY OF LOS ANGELES COPYRIGHT © 2002
------	-------------	-----------------	--------------	---	--	---	---	---	---------------------	-----------	---

2023

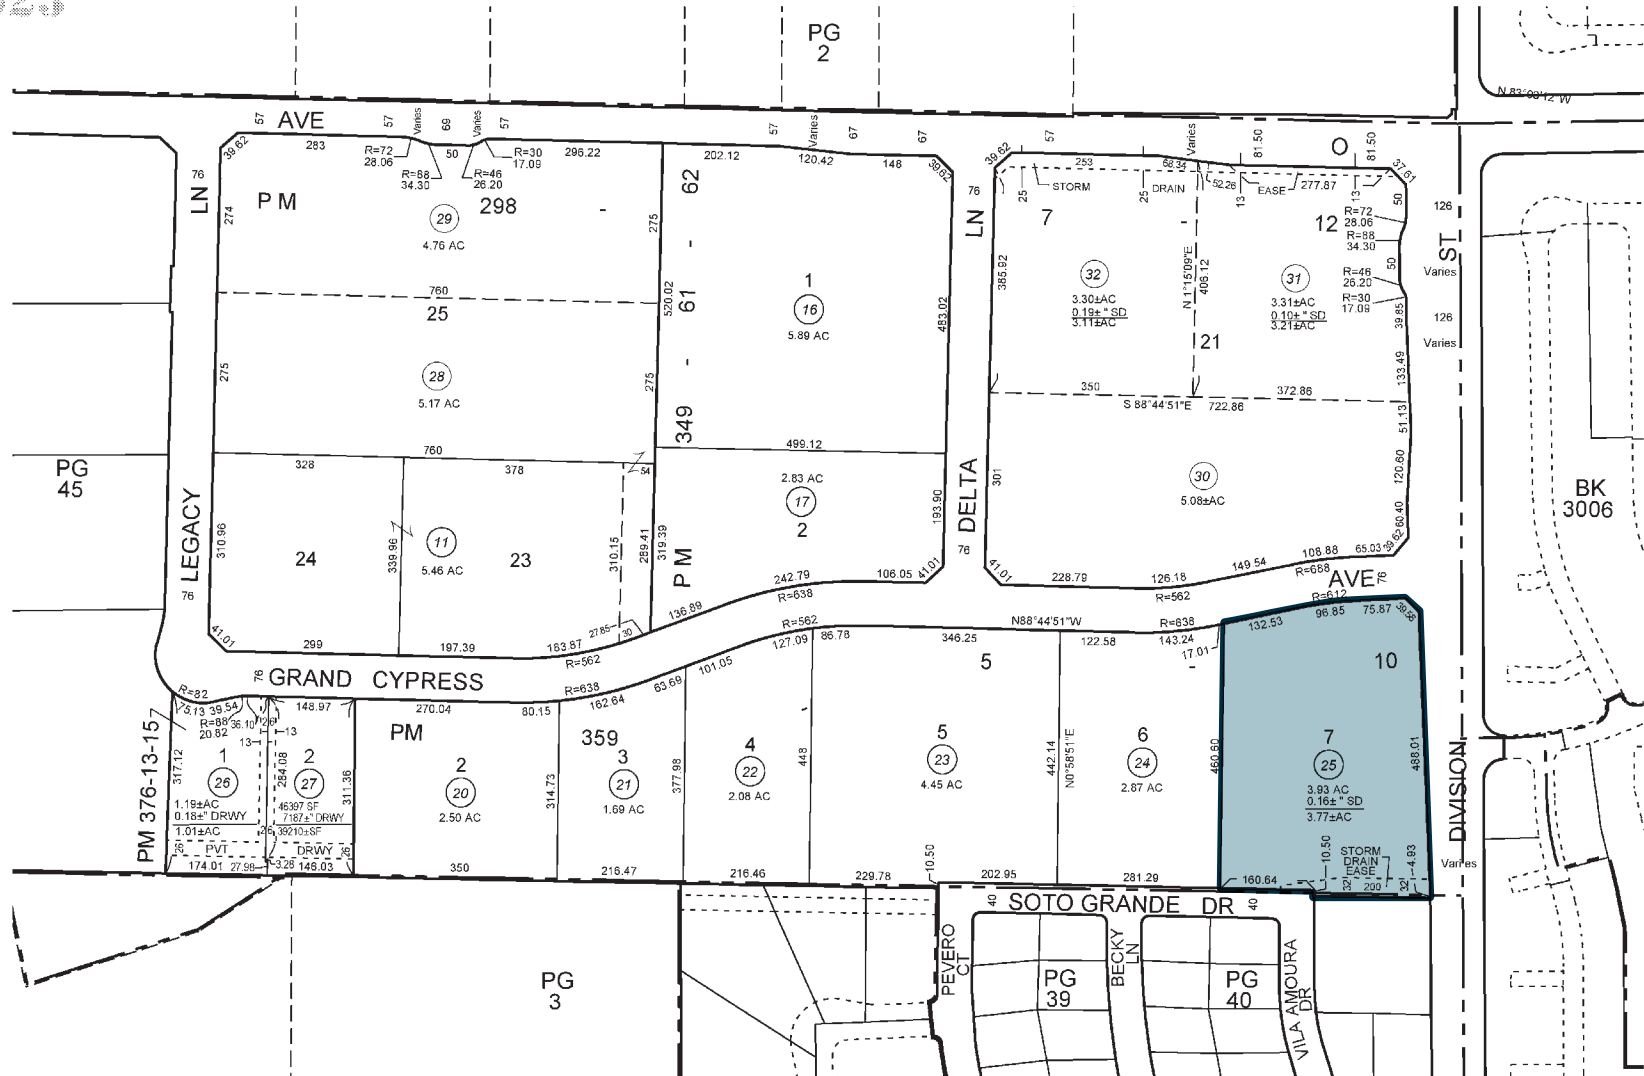

DATE PRINTED: 4/20/2018 10:19:57 AM
DATE SAVED: 4/22/2022 12:04:43 PM

FOR LEASE
114 **GRAND CYPRESS AVE**
PALMDALE • CA 93551

ARMEN KAZARYAN MRED
LEE & ASSOCIATES | **PRINCIPAL**
LIC ID 01291719
323.767.2041
akazaryan@lee-associates.com

 **LEE & ASSOCIATES**
COMMERCIAL REAL ESTATE SERVICES
Lee & Associates | **Los Angeles Central**
CORP ID 01125429
5675 Telegraph Rd, Ste 300, Los Angeles, CA 90040

EDWIN VOSKANIAN
VOSKANIAN INVESTMENT GROUP | **PRINCIPAL**
LIC ID 01526505 / 01293659 / 01434190
818.303.9903
edwin@voskaniangroup.com

 **VOSKANIAN INVESTMENT GROUP, INC.**
"Creating Value for Commercial Property Owners"