




-	-		-			-	-	-	
INDEX	DATE		DESCRIPTION			MADE	CHECK	APPR.	
1181 N GREECE RD, NY 14626									
—									
PROPOSED PLAN VIEW									
JOB NO.:	MADE:	CHECK:	DATE:	DWG. NO.:					
-	HV	-	04/27/2026	001					
	DESIGN:	APPROVE:	REV.:						
	HV	-	SC						

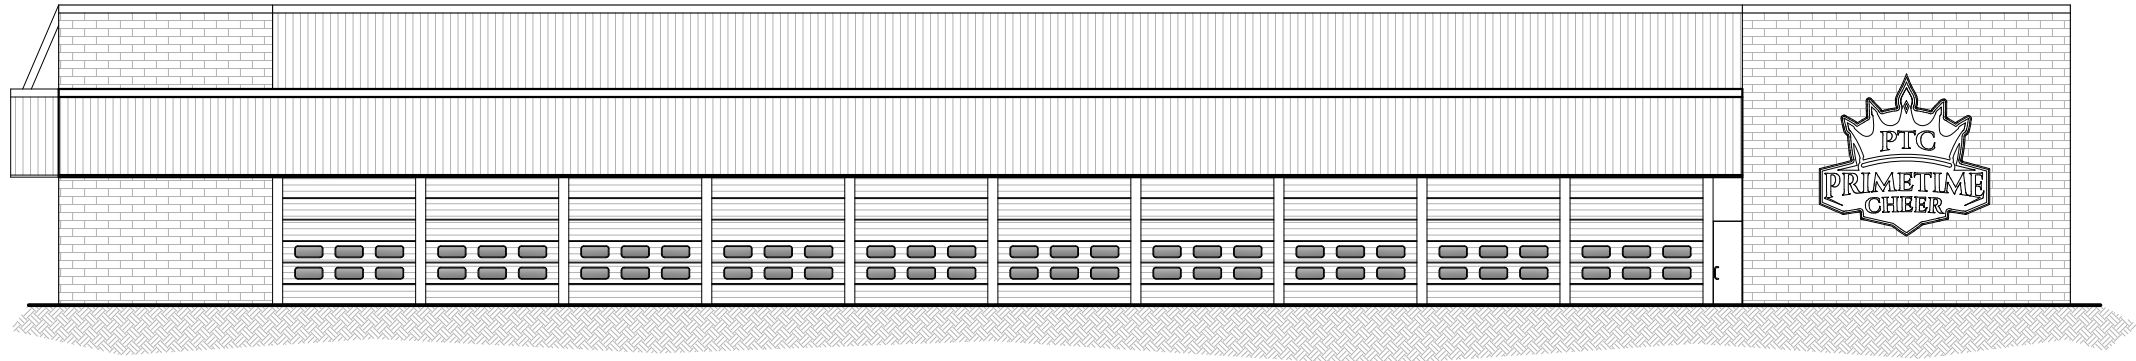

1 PROPOSED ELEVATION
1/8" = 1' 0"

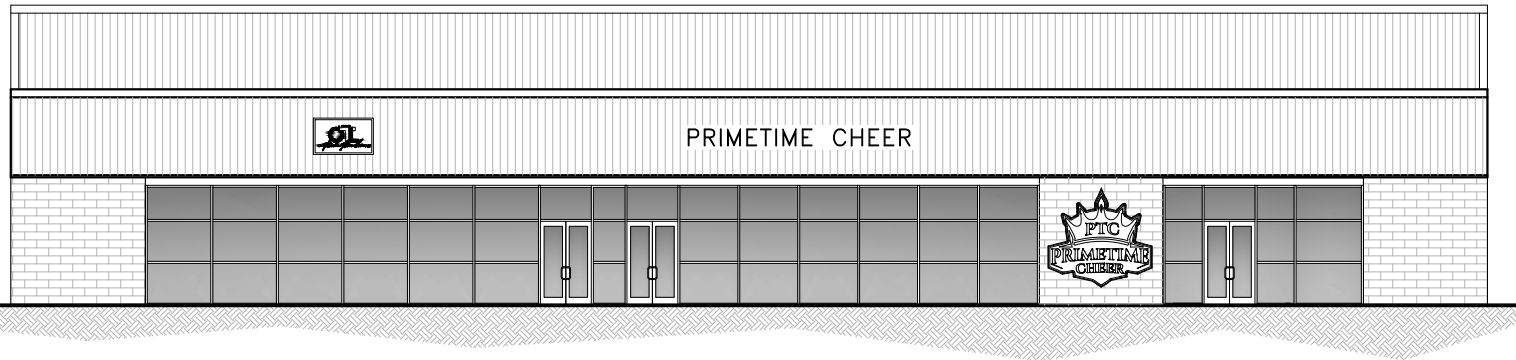

2 PROPOSED ELEVATION
1/8" = 1' 0"

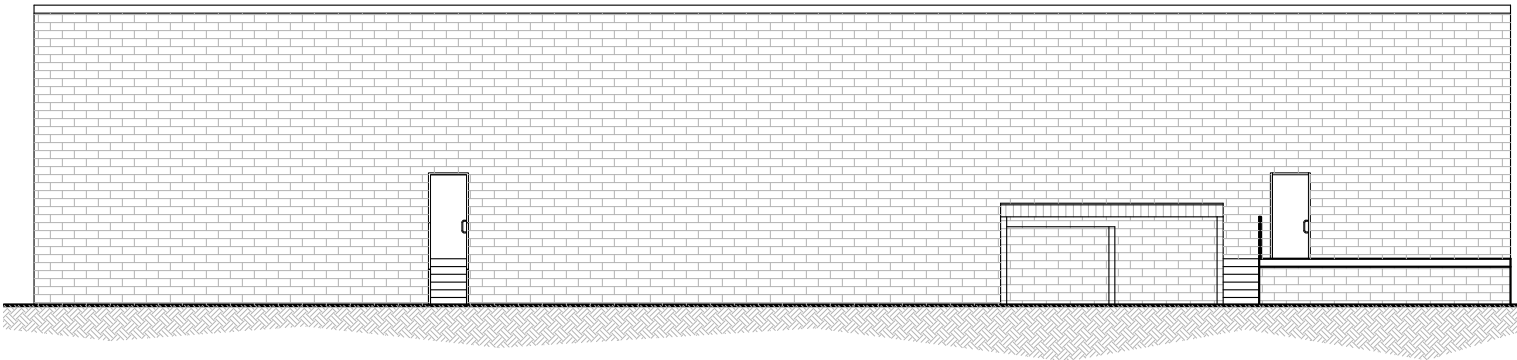

3 PROPOSED ELEVATION
1/8" = 1' 0"

-	08/12/2025			CV	CV
INDEX	DATE	DESCRIPTION	MADE	CHECK	APPR.
1181 N GREECE RD, NY 14626					
—					
PROPOSED ELEVATIONS					
JOB NO.:	MADE:	CHECK:	DATE:	DWG. NO.:	
-	HV	-	04/27/2026	002	
	DESIGN:	APPROVE:	REV.:		
	HV	-	SC		