

FULLY ENTITLED FOR  
**±533,520 SF**

AVAILABLE FOR  
BUILD-TO-SUIT/  
BUILDING SALE/  
LAND SALE



**MID VALLEY**  
LOGISTICS CENTER

W GOSHEN AVENUE & N PLAZA DRIVE  
VISALIA, CA

**EXCLUSIVE LISTING BROKERS:**

**THOMAS DAVIS, SIOR**  
Vice Chairman  
Lic. 00880761  
+1 209 476 2940  
td.davis@cbre.com

**ROBERT TAYLOR**  
Senior Vice President  
Lic. 00937509  
+1 209 476 2920  
rj.taylor@cbre.com

**DANIEL DAVIS, SIOR, CCIM**  
Senior Vice President  
Lic. 01964386  
+1 209 476 2941  
dt.davis@cbre.com

**MATTHEW GRAHAM**  
President | Graham & Associates  
Lic. 01804235  
+1 559 754 3020  
matt@mdgre.com

EXCLUSIVELY LISTED BY:




GRAHAM & ASSOCIATES



# SITE PLAN

# MID VALLEY LOGISTICS CENTER

W GOSHEN AVENUE & N PLAZA DRIVE  
VISALIA, CA

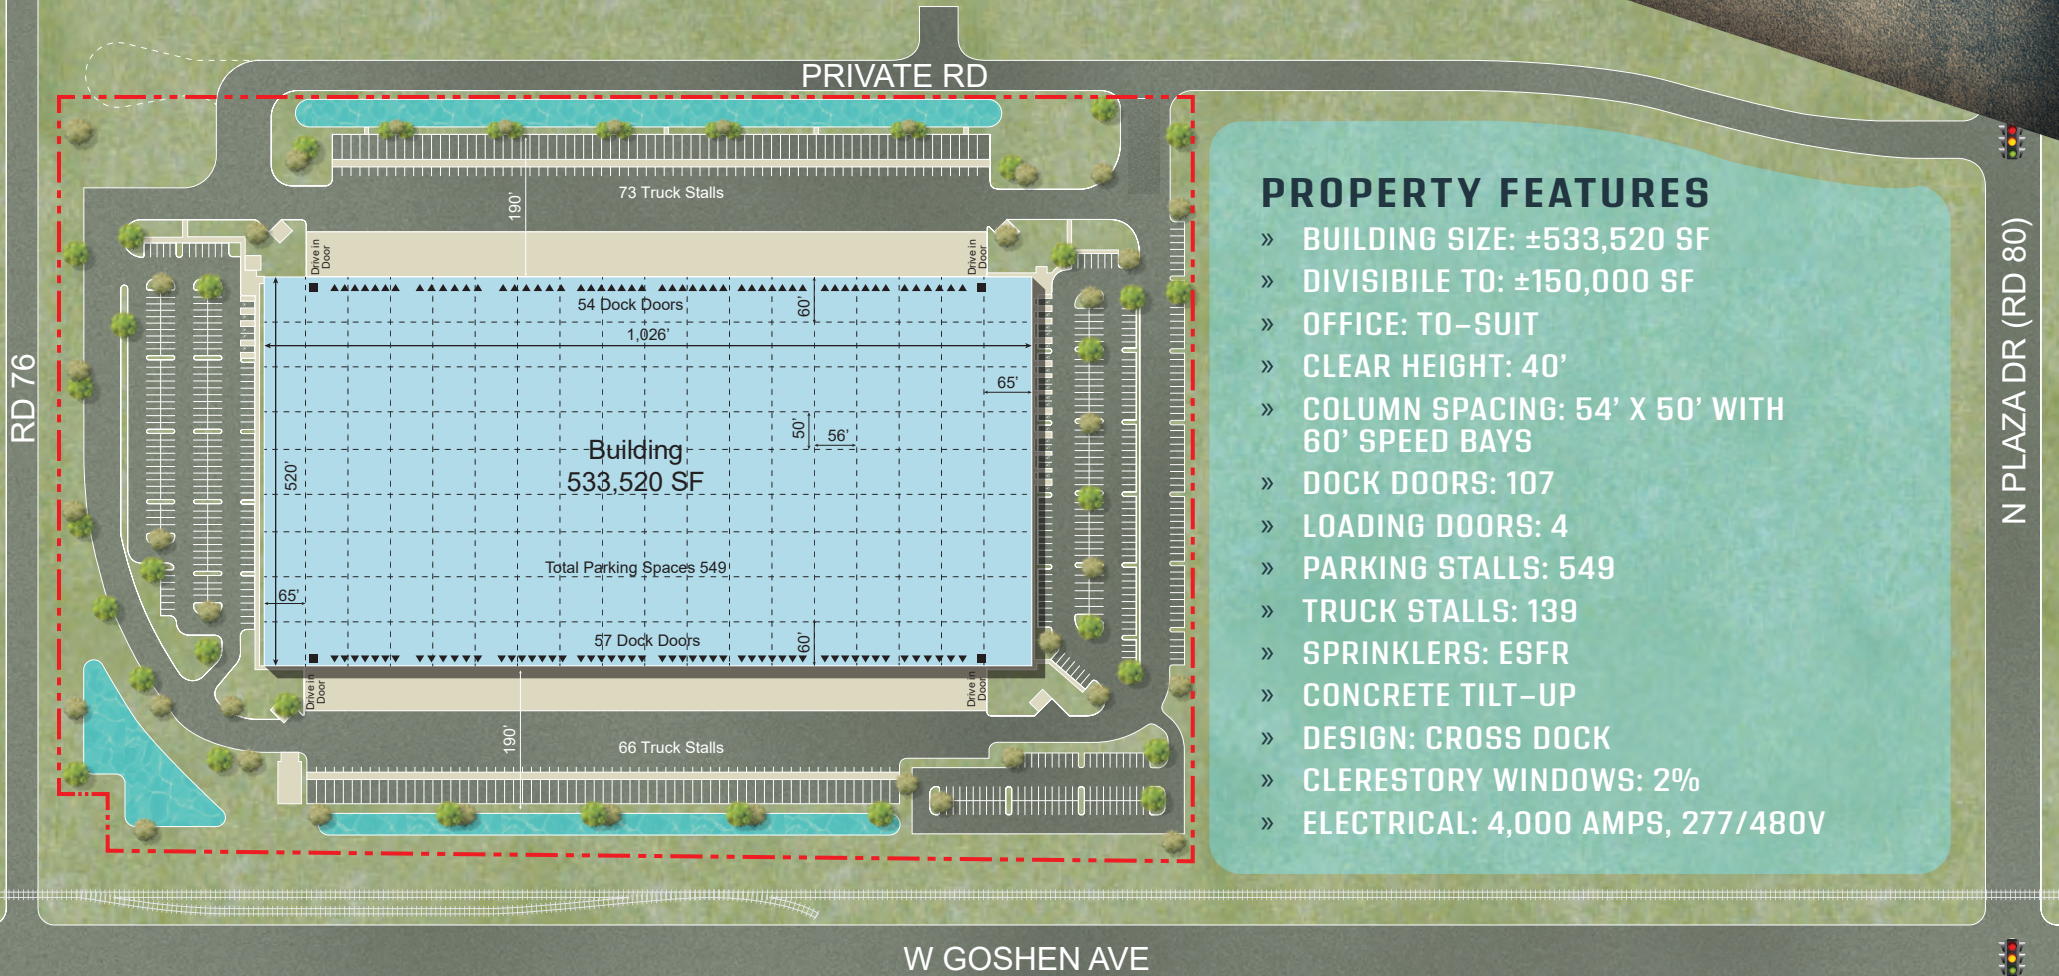

## PROPERTY FEATURES

- » BUILDING SIZE: ±533,520 SF
- » DIVISIBLE TO: ±150,000 SF
- » OFFICE: TO-SUIT
- » CLEAR HEIGHT: 40'
- » COLUMN SPACING: 54' X 50' WITH 60' SPEED BAYS
- » DOCK DOORS: 107
- » LOADING DOORS: 4
- » PARKING STALLS: 549
- » TRUCK STALLS: 139
- » SPRINKLERS: ESFR
- » CONCRETE TILT-UP
- » DESIGN: CROSS DOCK
- » CLERESTORY WINDOWS: 2%
- » ELECTRICAL: 4,000 AMPS, 277/480V

W GOSHEN AVE

NOT TO SCALE—ALL DIMENSIONS ARE APPROXIMATE.



EXCLUSIVELY LISTED BY:




GRAHAM & ASSOCIATES



CORPORATE NEIGHBORS

**MID VALLEY**  
LOGISTICS CENTER

W GOSHEN AVENUE & N PLAZA DRIVE  
VISALIA, CA

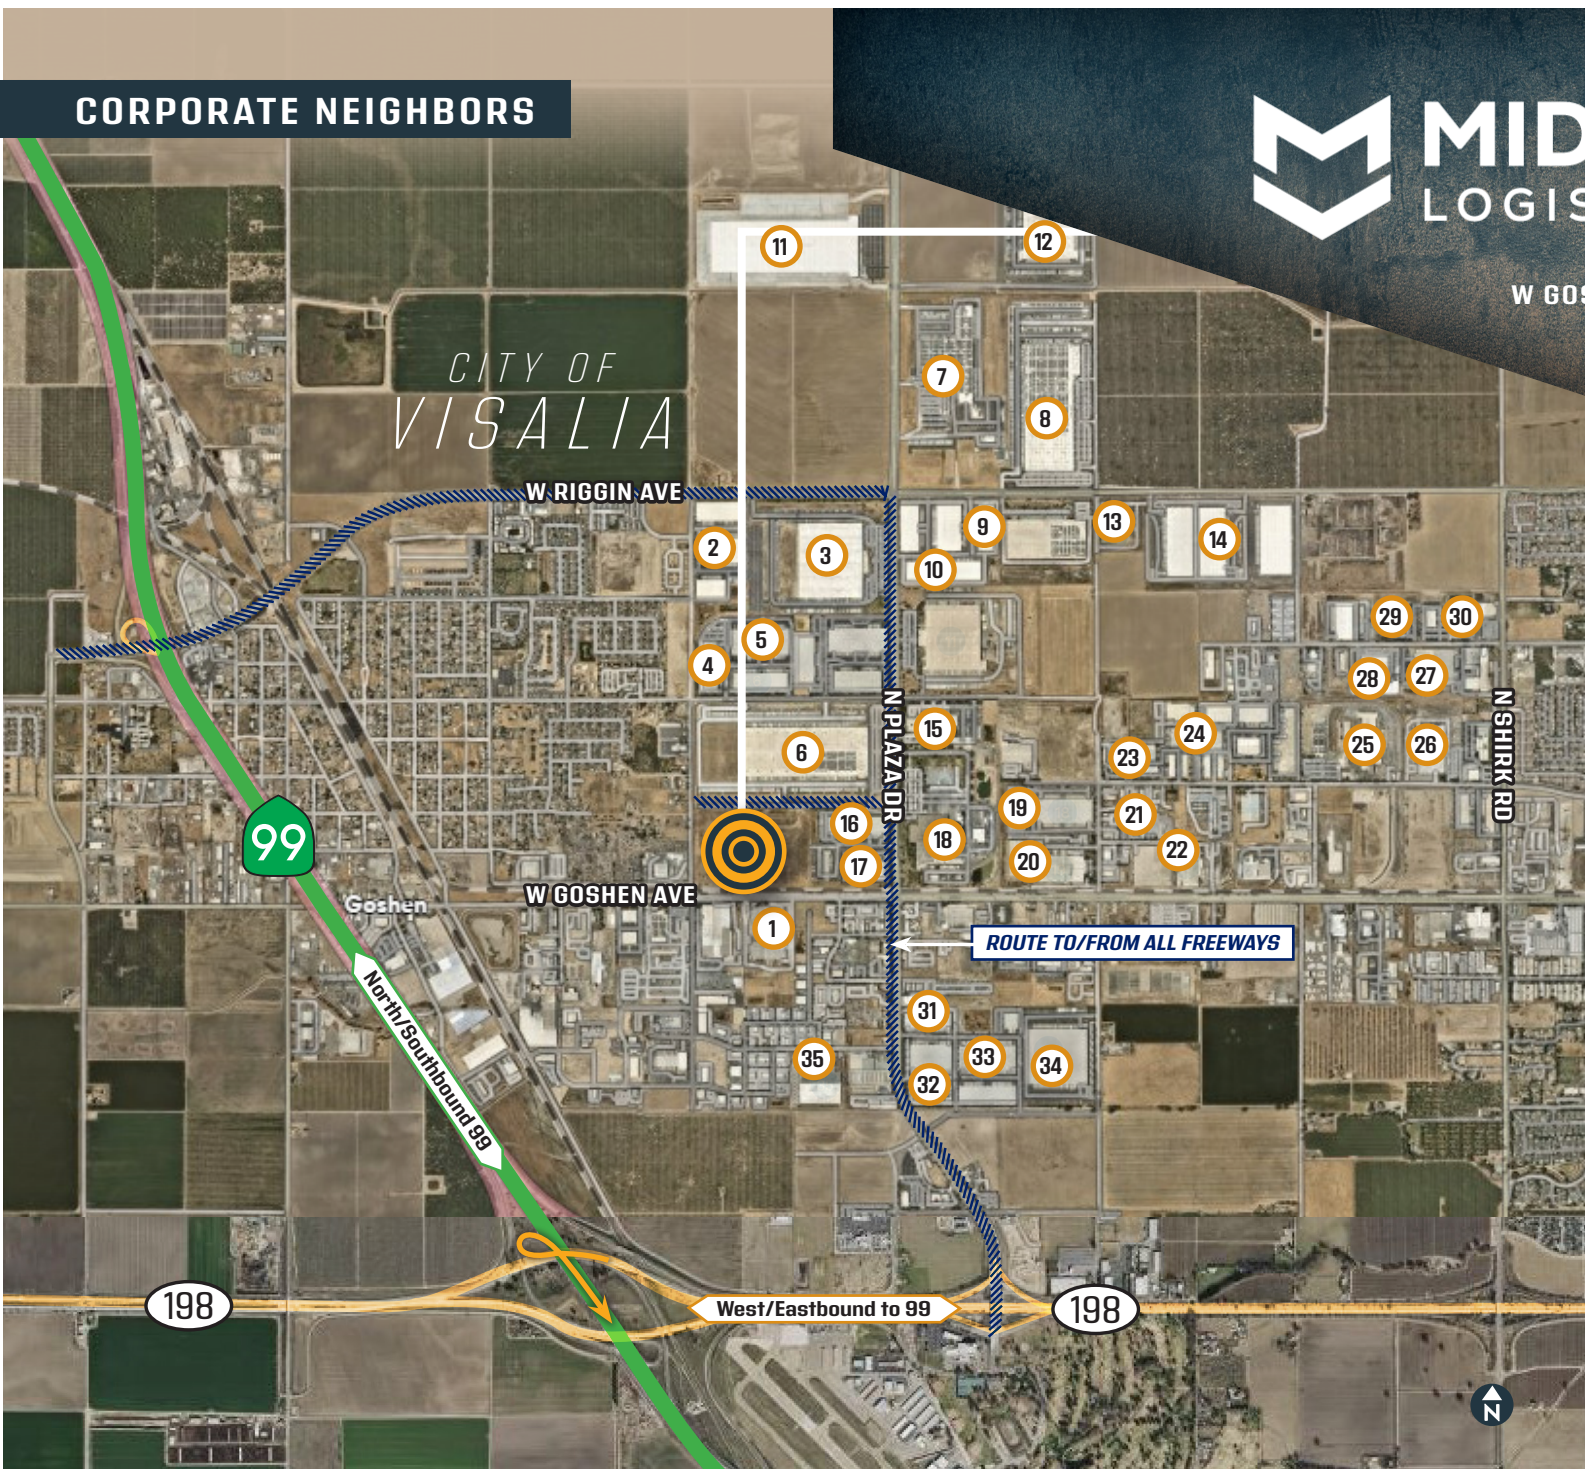

NEARBY INDUSTRIAL USERS

1. RR Donnelley
2. Hilti Distribution Center
3. VF Outdoor Distributor
4. OnTrac
5. International Paper Company
6. Ace Hardware
7. Redwoods Logistics
8. Amazon FAT2
9. JDS Industries
10. Advanced Food Products
11. Amazon
12. Amazon Fulfillment Center
13. Millpore Sigma
14. Sunrun
15. Bueno Beverage Company
16. Peninsula Packaging
17. Far West Distributors, Inc.
18. California Dairies Inc.
19. Animal Health International & Jim's Formal Wear
20. Graphic Packaging International
21. Frito-Lay
22. Pregis Corporation
23. Electric Motor & Supply
24. Sunrise Labs
25. BlueScope Buildings
26. Kaweener
27. FleetPride Distributor Center
28. Nammour's Inc.
29. Diamond Perforated Metals
30. Serpa Packaging Solutions
31. International Paper
32. Heiland Electronics
33. NDS
34. Far West Distribution
35. Pacific Southwest Container

EXCLUSIVELY LISTED BY:



GRAHAM & ASSOCIATES



**REGIONAL MARKET ACCESS**

**MID VALLEY LOGISTICS CENTER**

W GOSHEN AVENUE & N PLAZA DRIVE  
VISALIA, CA

**MILEAGE DISTANCE FROM SITE**

1	Port of Stockton	163 Miles
2	Port of Oakland	212 Miles
3	Port of Long Beach	210 Miles
4	Fresno International Airport	44 Miles
5	Bakersfield – Meadows Field Airport	70 Miles
6	Sacramento International Airport	215 Miles
7	Oakland International Airport	204 Miles
8	San Jose International Airport	189 Miles
9	San Francisco International Airport	222 Miles
10	LAX International Airport	190 Miles
11	BNSF Intermodal	160 Miles
12	Union Pacific Intermodal	158 Miles



EXCLUSIVELY LISTED BY:



GRAHAM & ASSOCIATES



**GROUND PACKAGE DELIVERY  
TRANSIT DAYS FROM VISALIA**

**MID VALLEY  
LOGISTICS CENTER**

W GOSHEN AVENUE & N PLAZA DRIVE  
VISALIA, CA

**UPS**



**FedEx**



**OnTrac**



1

2

3

4

**TRANSIT DAYS**

EXCLUSIVELY LISTED BY:



GRAHAM & ASSOCIATES



# CITY OF VISALIA 2026 DEMOGRAPHICS

- » **ACCESS TO 40 MILLION CUSTOMERS** WITH GUARANTEED ONE DAY SHIPPING
- » **NEW EMPLOYMENT OPPORTUNITIES**  
EMPLOYMENT PROGRAM (NEO) WAGE REIMBURSEMENT
  - WEEK 1-13 - 100%
  - WEEK 14-26 - 75%
  - WEEK 27-39 - 50%
  - WEEK 40-52 - 25%
- » **MANUFACTURING**  
45,282 JOBS - 4% INCREASE OVER THE LAST 5 YEARS
- » **TRANSPORTATION AND WAREHOUSING**
  - 31% INCREASE OVER THE LAST 5 YEARS
- » **SCE ECONOMIC DEVELOPMENT RATE (EDR)**  
OFFERS 12% ENHANCED RATE REDUCTION TO ELECTRICITY COST, OVER A 5-YEAR PERIOD



# MID VALLEY LOGISTICS CENTER

W GOSHEN AVENUE & N PLAZA DRIVE  
VISALIA, CA

**41,310**  
TOTAL BUSINESSES WITHIN 40-MILE RADIUS

**10%**  
VISALIA MSA % GROWTH (2018-2028)

**14%**  
TRANSPORTATION & WAREHOUSING PROJECTED TO GROW (2018-2028)

**30%**  
OF EMPLOYEES WORK IN "BLUE COLLAR" JOBS WITHIN 40-MILE RADIUS

**WITHIN 40-MILE RADIUS**

**1,395,349**  
CURRENT POPULATION

**24.4%**  
COLLEGE GRADUATES

**31.0**  
MEDIAN AGE OF POPULATION

**\$74,922**  
MEDIAN NET WORTH

**7.3%**  
UNEMPLOYMENT RATE

**899,362**  
VISALIA MSA TOTAL LABOR FORCE



## VISALIA AREA ADVANTAGES

- » Fresno International Airport (42 miles away)
- » Fresno State University (40,000 Students)
- » Reach 40 million consumers overnight
- » Access 90% of CA Population, and 14% of U.S. Populations within a 300-mile radius
- » Hour away from Yosemite, the Central Coast and other California locations



## DISTANCE TO MAJOR MARKETS (MILES)

- » Silicon Valley - 197
- » Sacramento - 207
- » Los Angeles - 184
- » Reno - 336
- » San Diego - 304
- » Las Vegas - 360
- » Phoenix - 555
- » Portland - 786
- » Salt Lake City - 778
- » Seattle - 959



## LINK TO YOUR WEST COAST SUPPLY CHAIN (MILES)

- » Distance to Deep Water Ports:
  - Stockton - 163
  - Oakland - 212
  - LA/Long Beach - 210

EXCLUSIVELY LISTED BY:



A detailed architectural rendering of the Mid Valley Logistics Center, a large industrial building with a modern facade of grey panels and blue accents. The building features large glass windows and a prominent entrance area. In the foreground, there is a parking lot with several cars and a person walking. The sky is clear and blue.

# MID VALLEY LOGISTICS CENTER

W GOSHEN AVENUE & N PLAZA DRIVE  
VISALIA, CA

## EXCLUSIVE LISTING BROKERS:

**THOMAS DAVIS, SIOR**  
Vice Chairman  
Lic. 00880761  
+1 209 476 2940  
td.davis@cbre.com

**ROBERT TAYLOR**  
Senior Vice President  
Lic. 00937509  
+1 209 476 2920  
rj.taylor@cbre.com

**DANIEL DAVIS, SIOR, CCIM**  
Senior Vice President  
Lic. 01964386  
+1 209 476 2941  
dt.davis@cbre.com

**MATTHEW GRAHAM**  
President | Graham & Associates  
Lic. 01804235  
+1 559 754 3020  
matt@mdgre.com

**VISIT WEBSITE:**

**MID-VALLEY-LOGISTICS-CENTER.CBRE-PROPERTIES.COM**

© 2024 CBRE, Inc. All rights reserved. This information has been obtained from sources believed reliable, but has not been verified for accuracy or completeness. You should conduct a careful, independent investigation of the property and verify all information. Any reliance on this information is solely at your own risk. CBRE and the CBRE logo are service marks of CBRE, Inc. All other marks displayed on this document are the property of their respective owners, and the use of such logos does not imply any affiliation with or endorsement of CBRE. Photos herein are the property of their respective owners. Use of these images without the express written consent of the owner is prohibited.PMStudio\_March2024

EXCLUSIVELY LISTED BY:

**CBRE**

**GRAHAM & ASSOCIATES**

**AFFINIUS  
CAPITAL**

**SEEFRIED  
INDUSTRIAL PROPERTIES**