

retail FOR LEASE




Retail Building (former Rite Aid) | 2293 Upton Drive, Virginia Beach, VA 23454

PROPERTY FEATURES:

- **±1,819-6,295 SF! ±14,301 SF** freestanding retail building with drive-thru along signalized intersection of Upton Dr. & Princess Anne Road
- **Settled within the Target** anchored community center in the growing Red Mill trade area
- **Across from Sandbridge Commons**, the Harris Teeter Anchored Neighborhood Center
- **Traffic counts of 19,936 VPD along Upton Dr.** & 16,432 VPD along Princess Anne Road
- **Monument signage** with excellent visibility at signalized intersection
- **Strong household incomes & residential growth**

DEMOGRAPHICS	1 MILE	3 MILES	5 MILES
Est. Population	8,501	43,901	74,718
Avg HH Income	\$141,174	\$123,207	\$119,514
Households	2,766	14,771	23,411

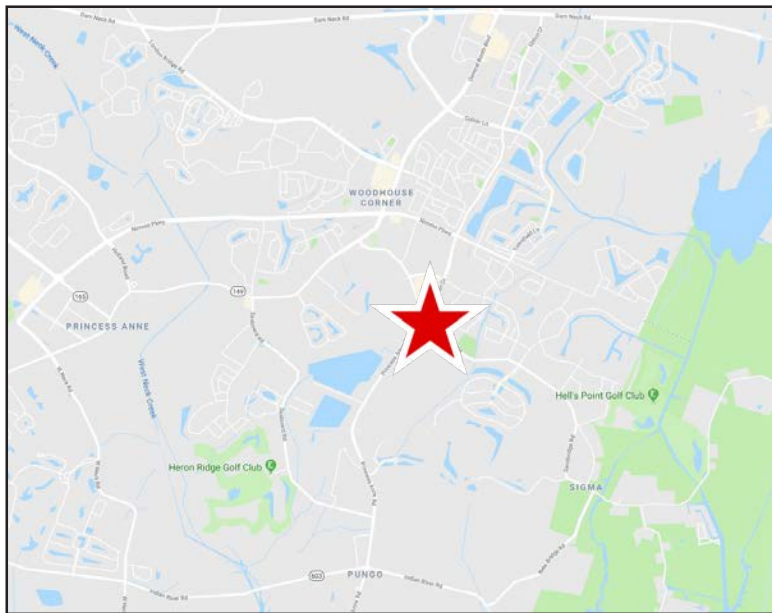

Troy Parker
o: 757.222.0111 x204
m: 757.407.9499
troy@parkerburnell.com


Jay Burnell
o: 757.222.0111 x202
m: 757.617.3511
jay@parkerburnell.com

Kristen Huber
o: 757.222.0111 x203
m: 757.714.2341
kristen@parkerburnell.com

ELEVATIONS




2 SOUTH ELEVATION - NEW
SCALE: 1/8" = 1'-0"

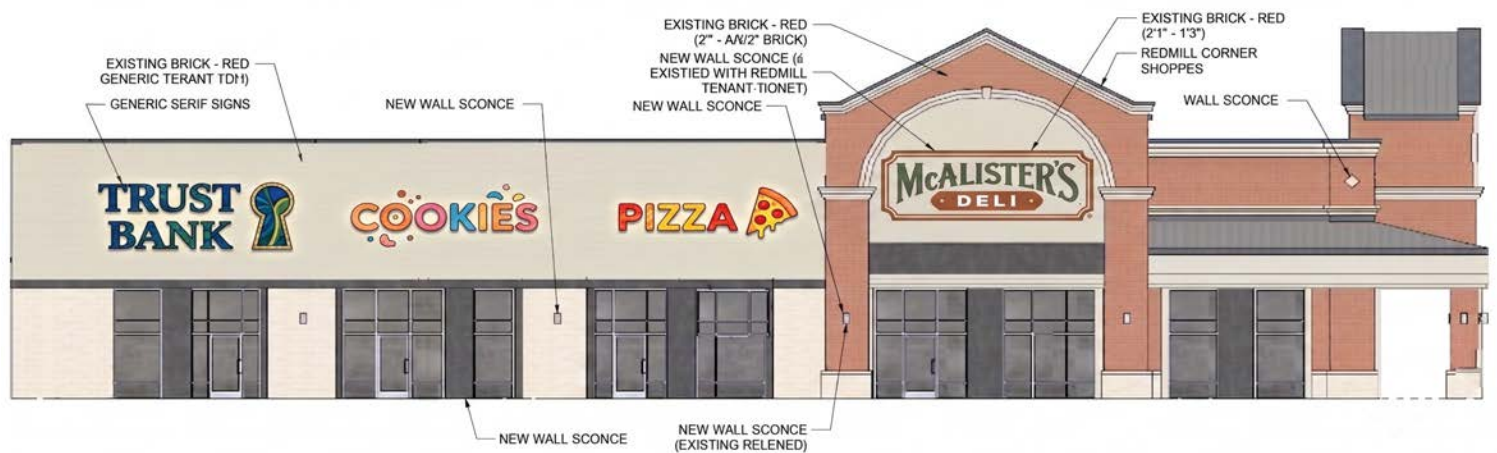

2 EAST ELEVATION - NEW
SCALE: 1/8" = 1'-0"

SITE PLAN

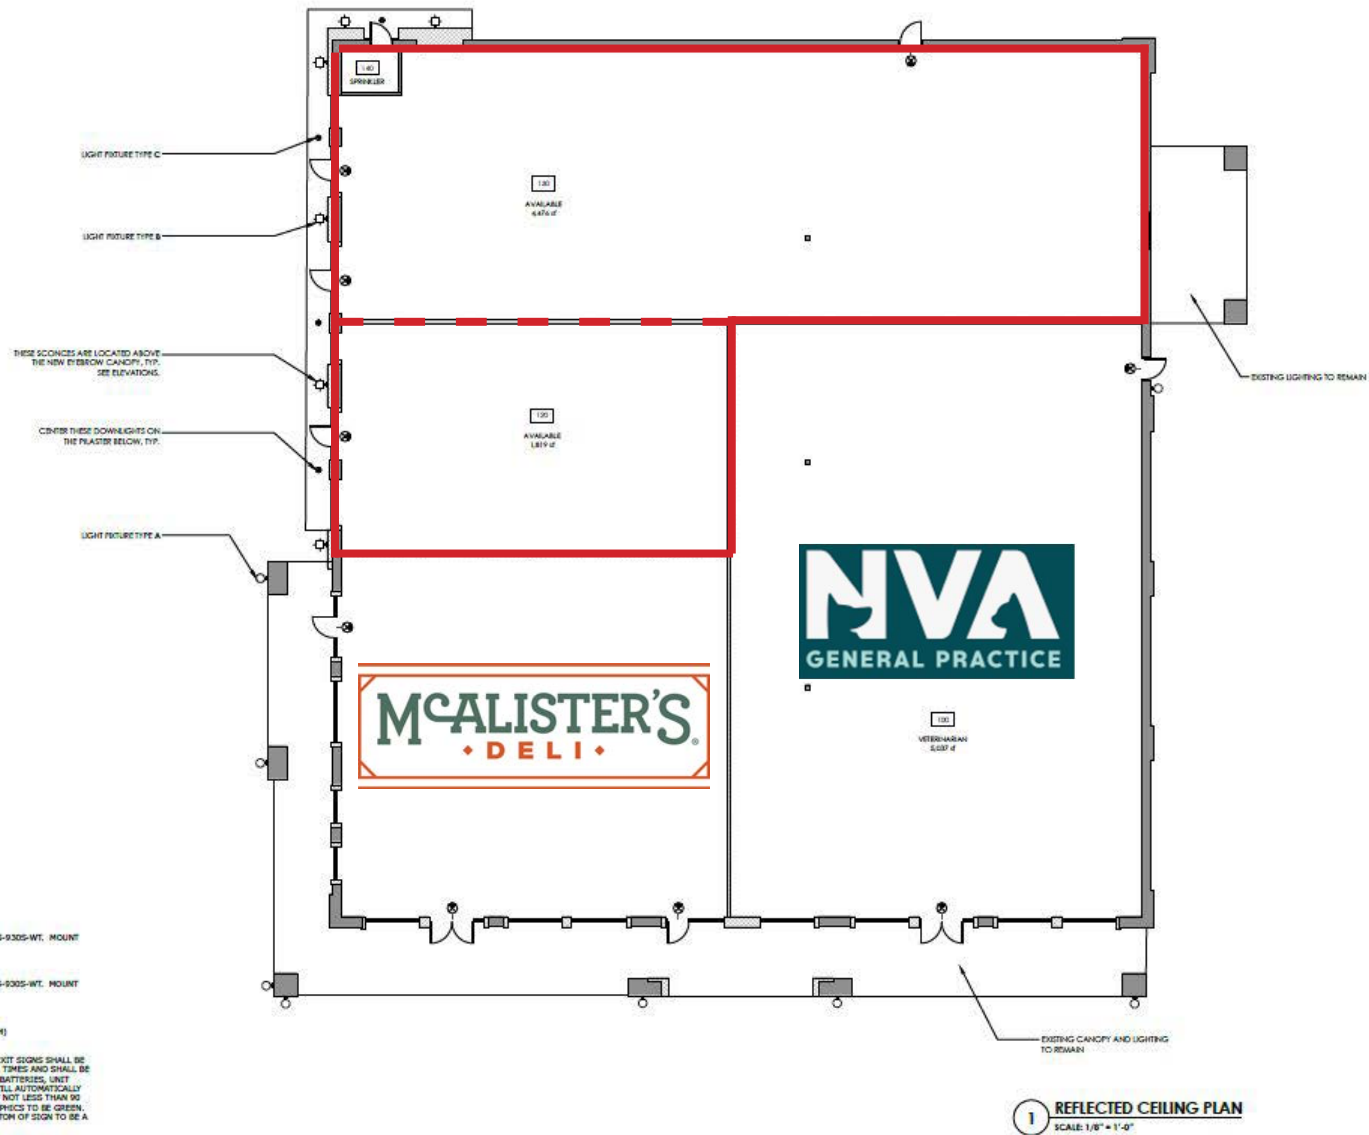

Finley Design PA
7806 NC HWY 751
Suite 110
Durham, NC 27713
919-493-8200
FINLEYDESIGNARCH.COM



ISSUED FOR
PERMIT

UPTON DRIVE RENOVATION
2293 UPTON DRIVE
VIRGINIA BEACH, VA

REVISIONS

PROJECT	DATE
DWG	07/01/04
DRAWN BY	AL, SP
CHECKED BY	SP

REFLECTED
CEILING PLAN

A1.20

AERIAL




New Media Systems, Inc.
350.355.4430
www.newmediasystems.net

AERIAL



AERIAL

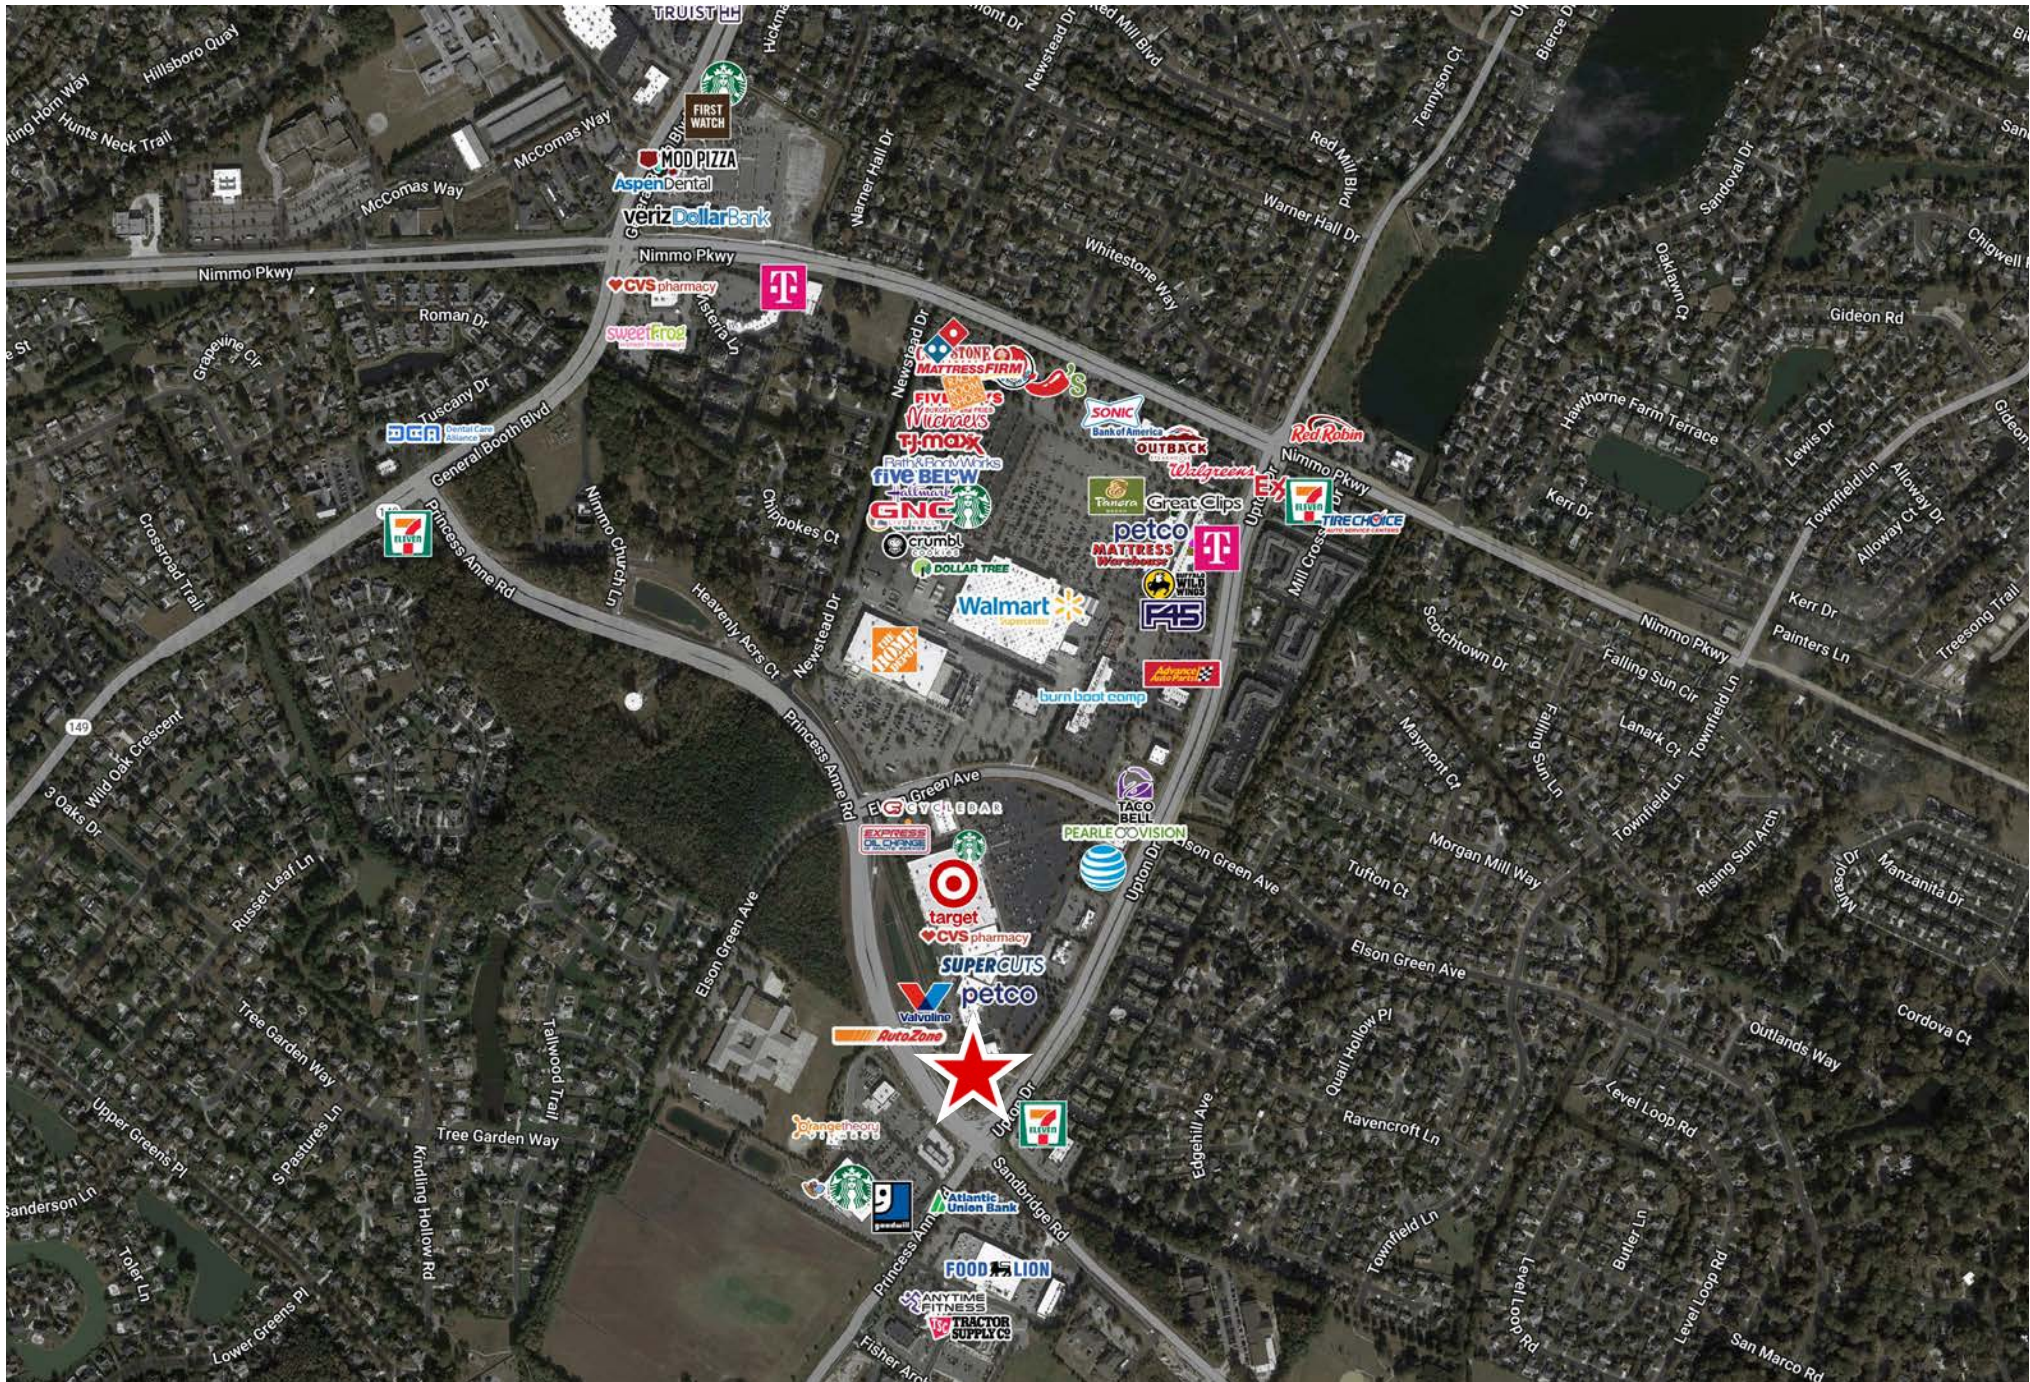

AERIAL

