


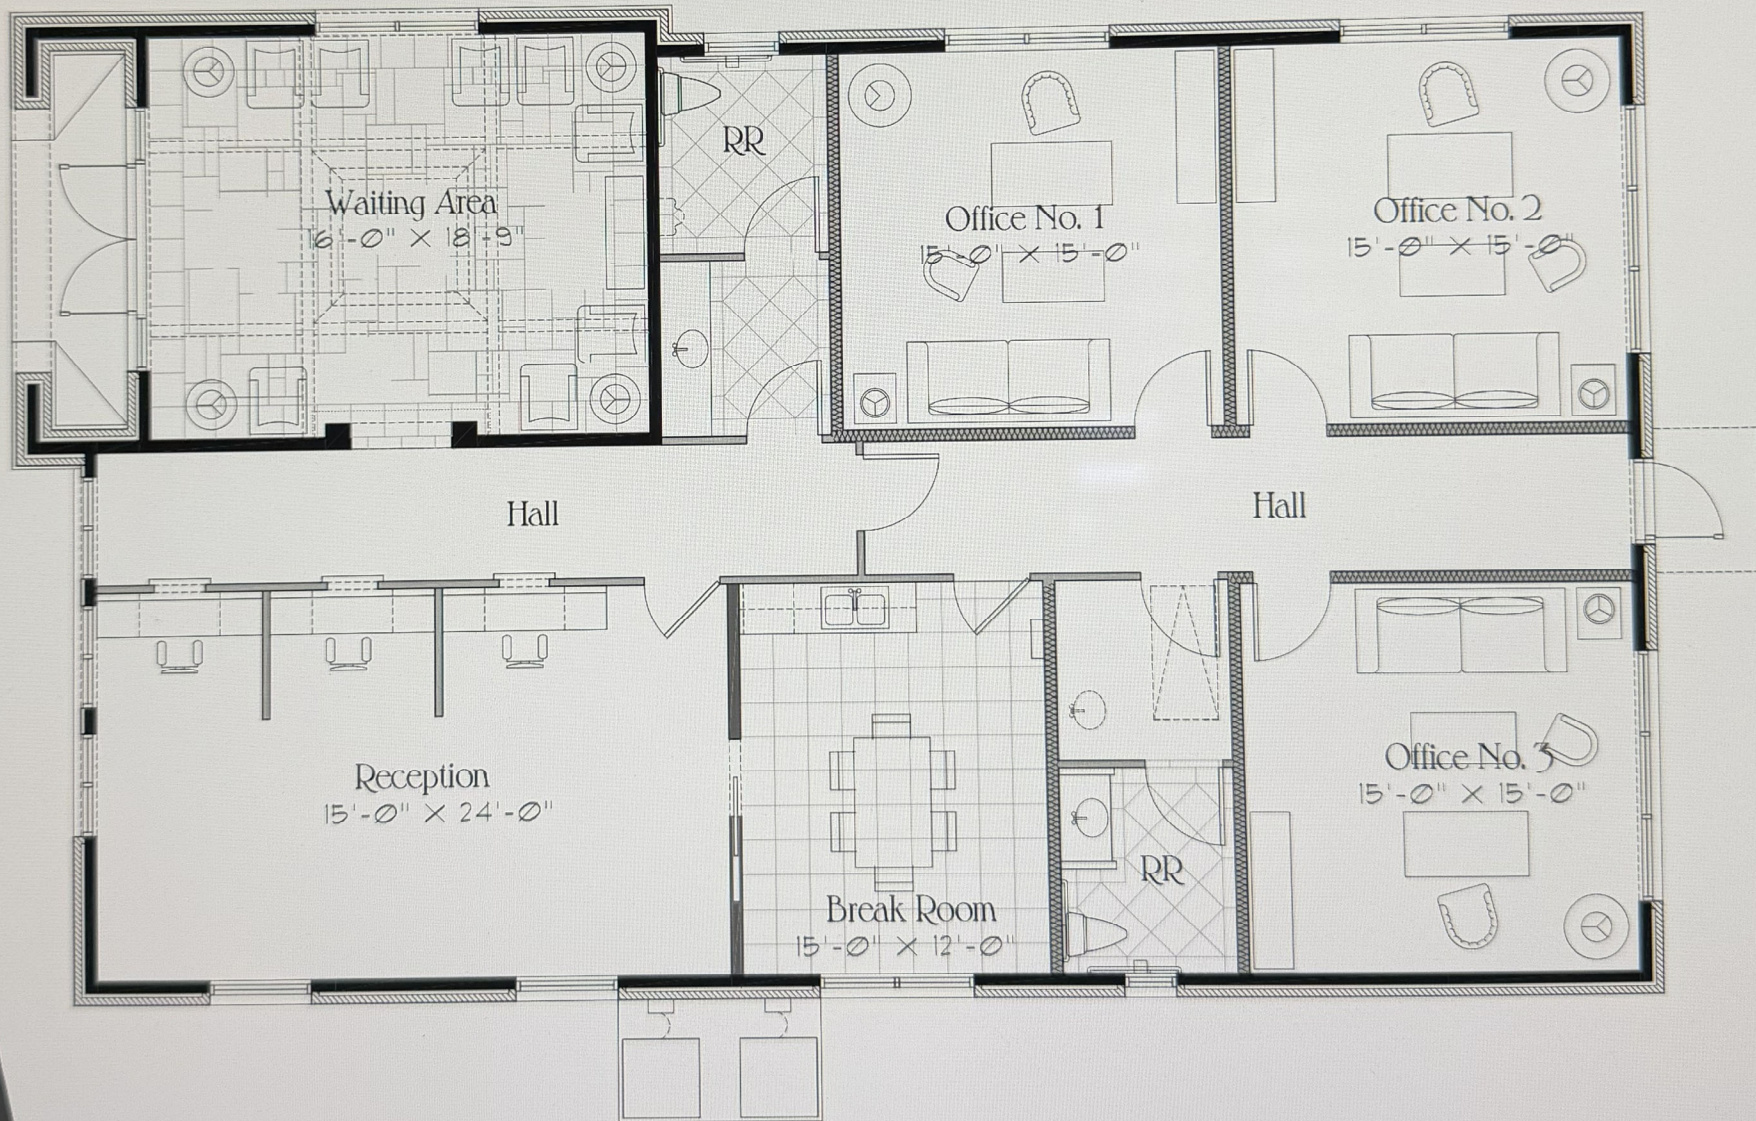

BA

Braswell Architecture, Inc.

242 West Sunset, Suite 103
San Antonio, Texas 78209
Tel: 210-829-7111

VIA SHAVANO 16007-FINISH OUT

SCALE: 1/8" = 1'-0"

2,409 Sqft

