


FLOORPLAN

MEZZANINE

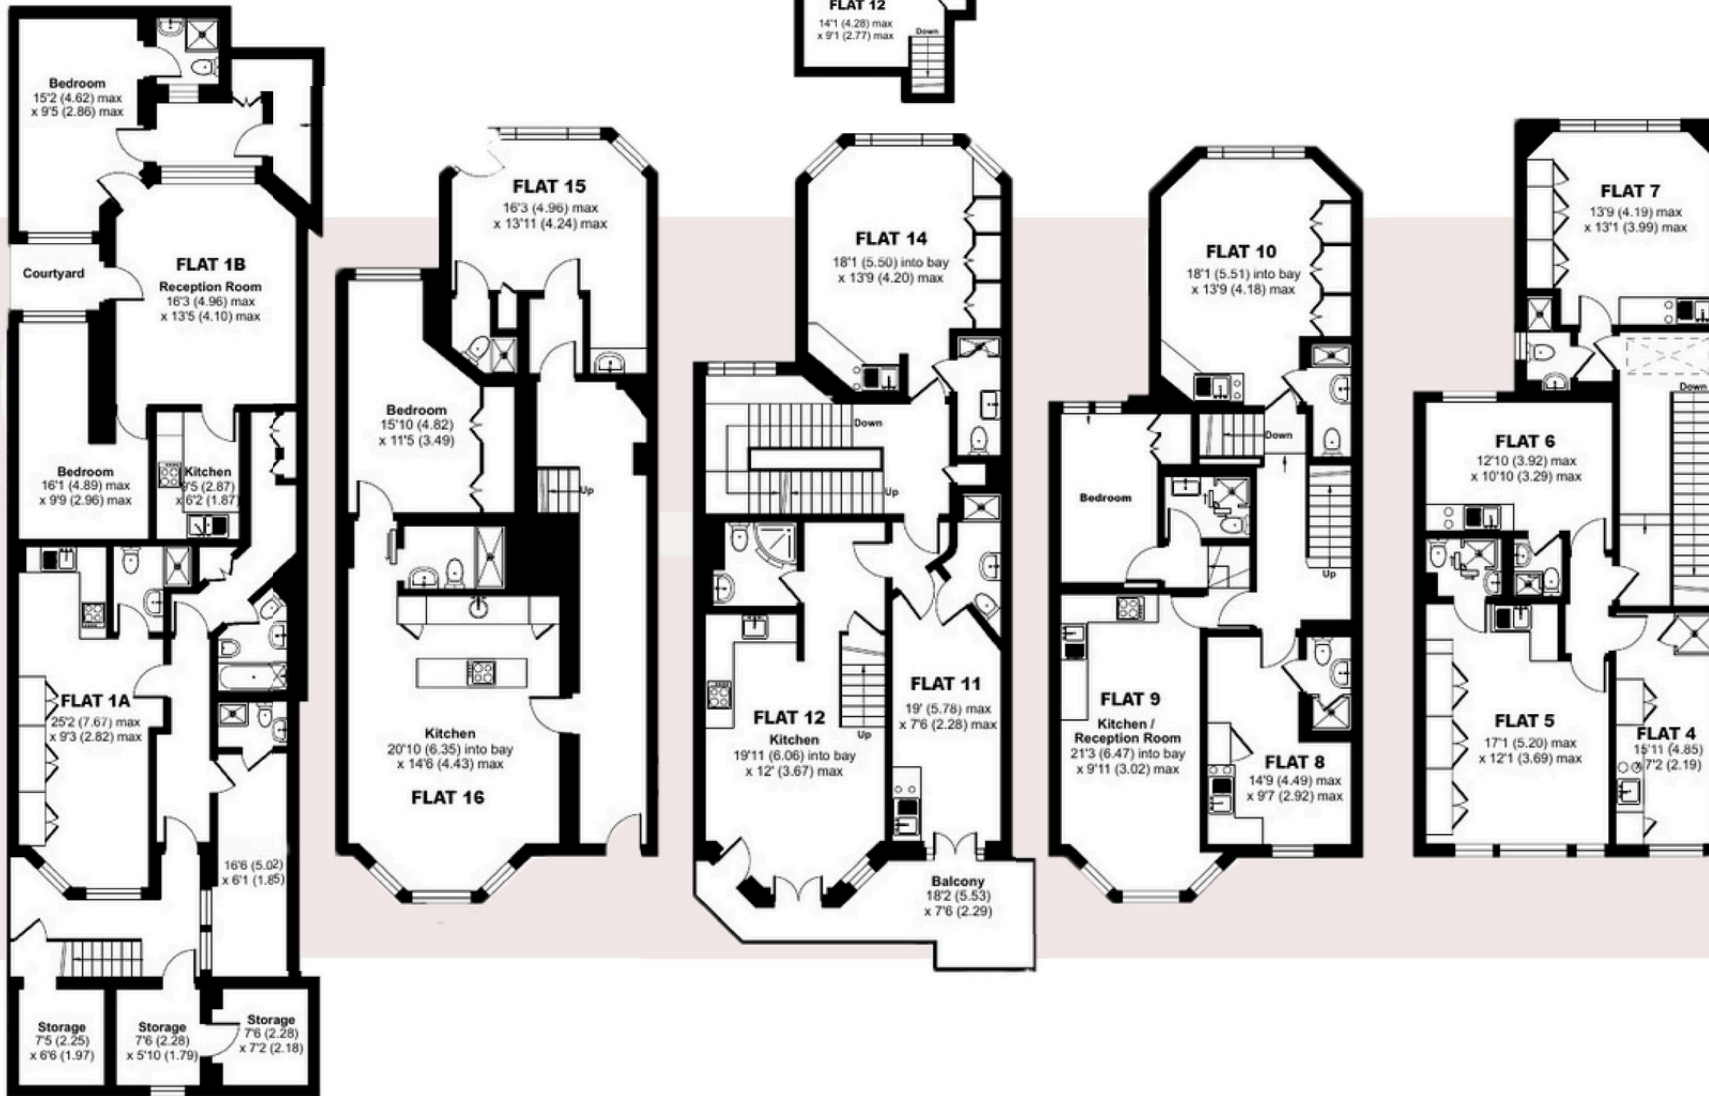

Floor plans are for illustrative purposes only. Not to scale.

APPROX. GROSS INTERNAL AREA = 5,294 sqft / 491.8 sqm


FLOORPLAN




FIRST FLOOR MEZZANINE




LOWER GROUND FLOOR

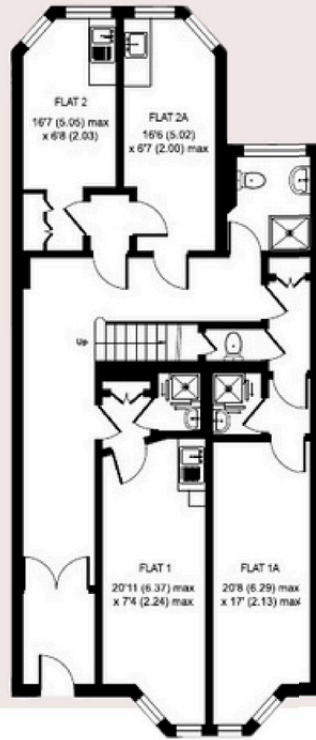

GROUND FLOOR

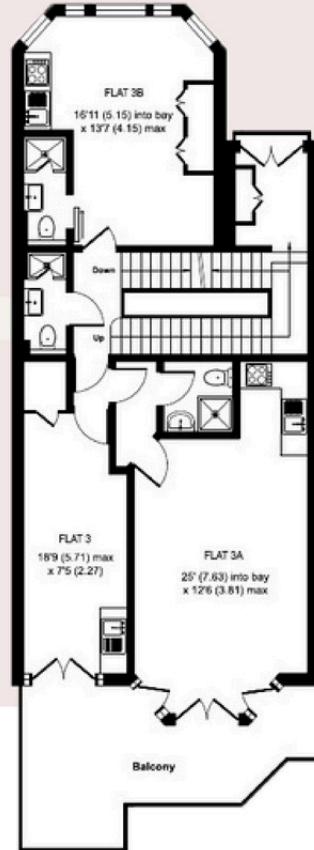


FIRST FLOOR

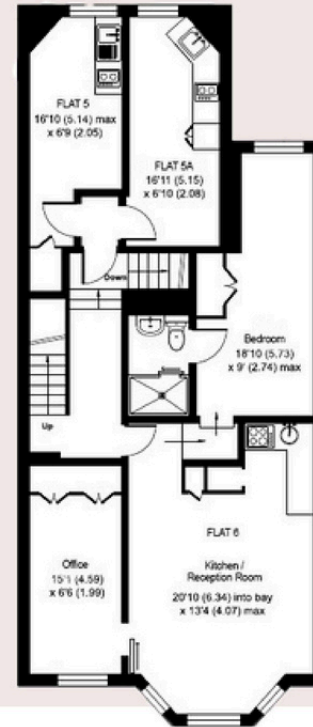

SECOND FLOOR



THIRD FLOOR

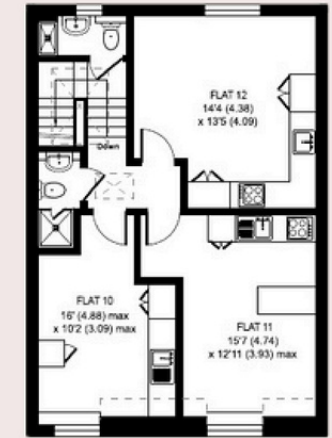


FOURTH FLOOR


Floor plans are for illustrative purposes only. Not to scale.

APPROX. GROSS INTERNAL AREA = 5,671 sqft / 526,7 sqm


FLOORPLAN

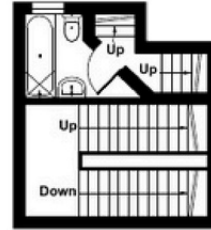


MEZZANINE

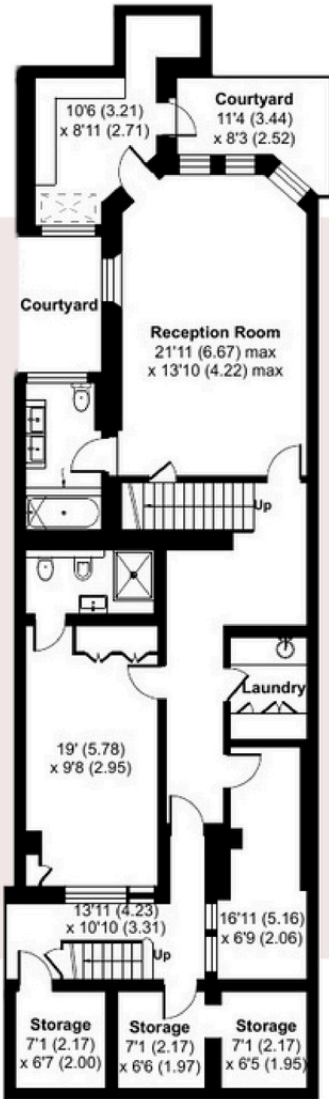

LOWER GROUND FLOOR

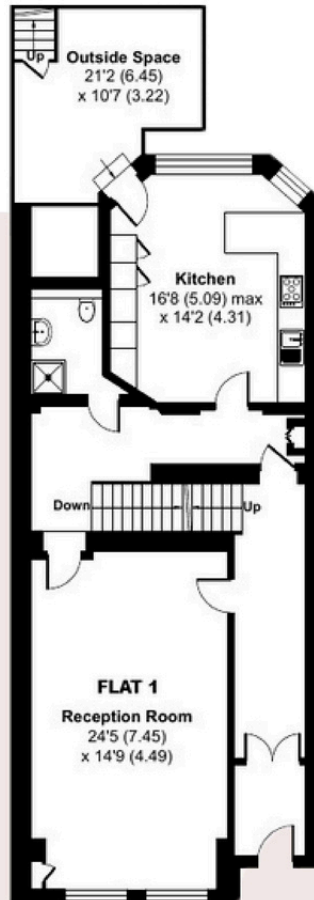

GROUND FLOOR

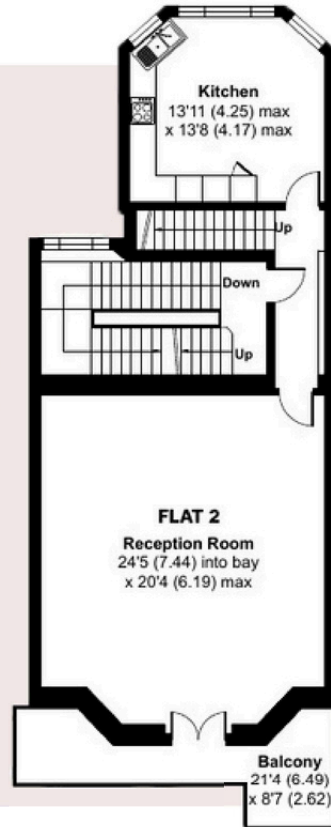


FIRST FLOOR



SECOND FLOOR



THIRD FLOOR

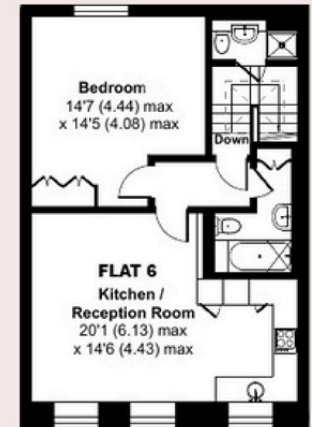

FOURTH FLOOR

Floor plans are for illustrative purposes only. Not to scale.

APPROX. GROSS INTERNAL AREA = 5,628 sqft / 522.8 sqm