

13.41 Acres








Google Earth

Image © 2026 Airbus

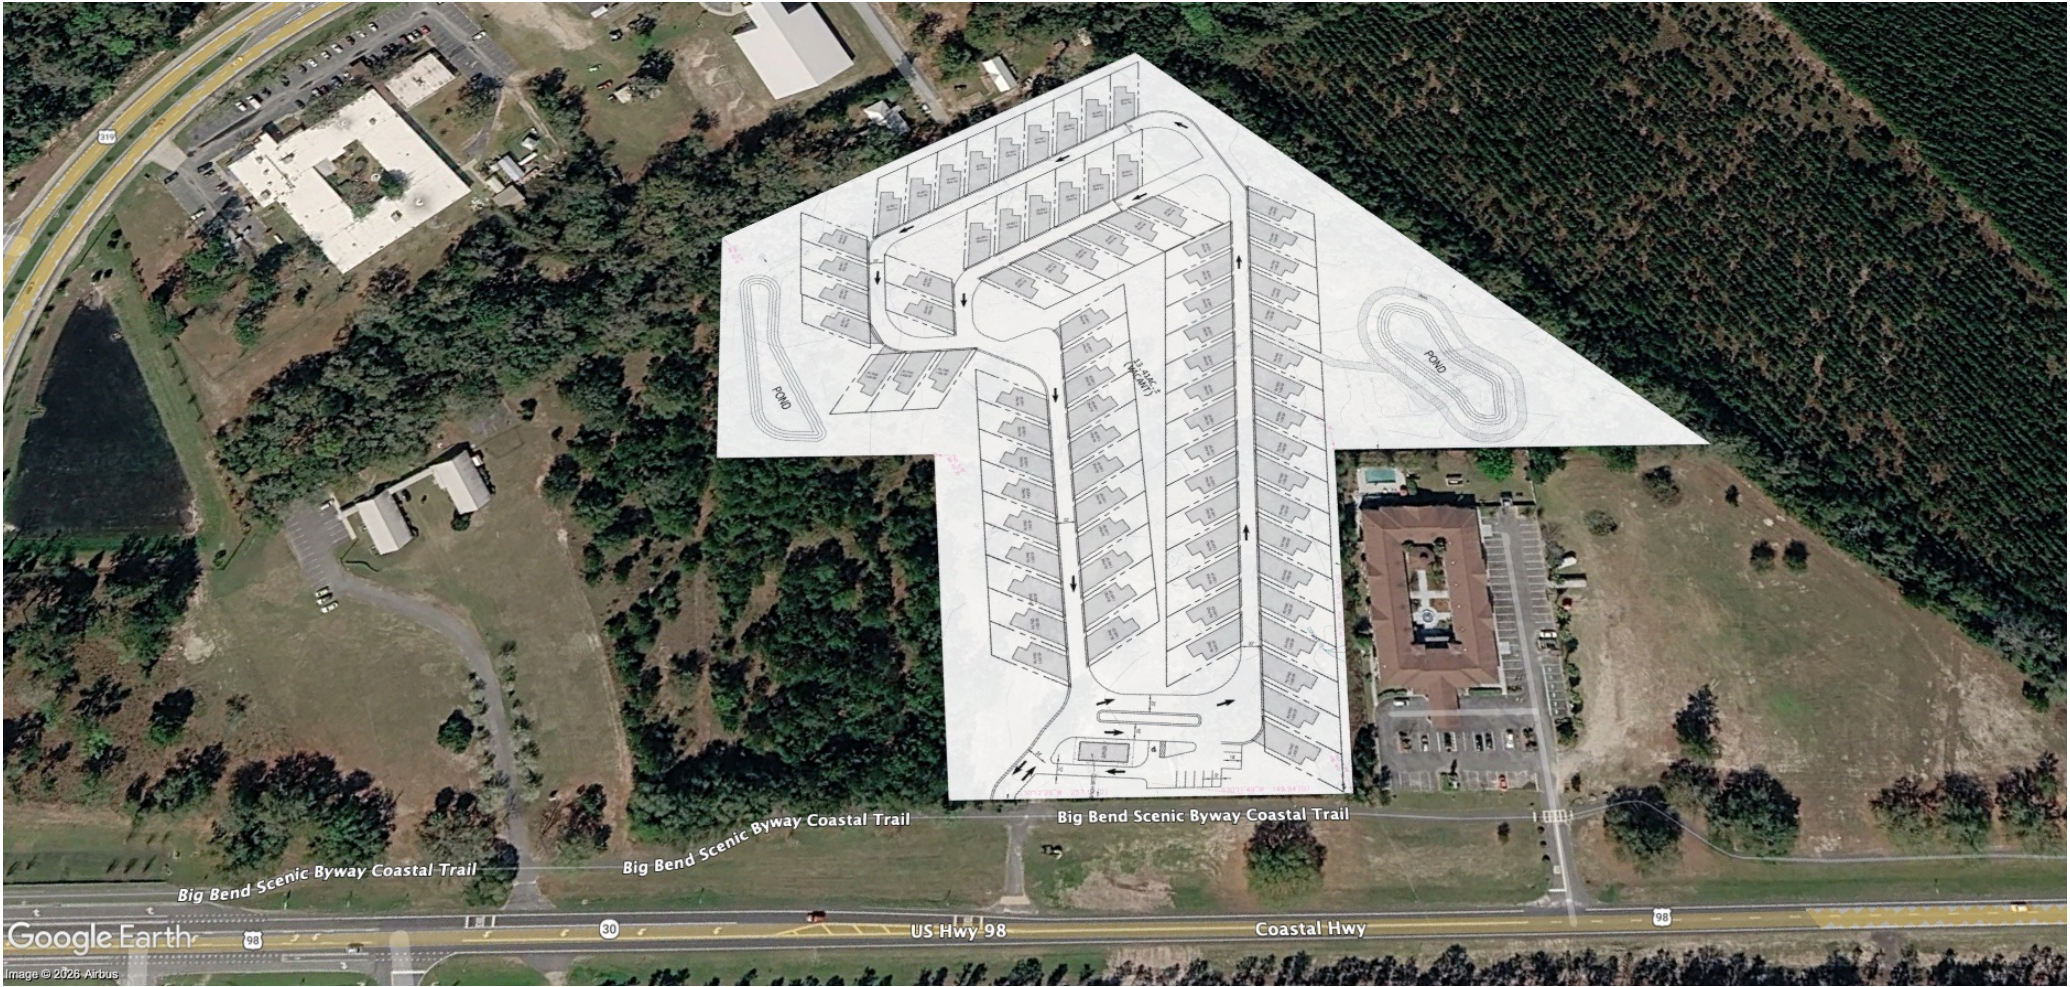


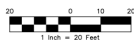


Figure 1 is a horizontal bar chart with five groups of bars along the x-axis, labeled 60, 30, 60, 120, and 24. Each group contains four bars representing different categories: 0, 30, 60, and 120. The bars for categories 0 and 30 are filled with a black and white checkerboard pattern, while the bars for categories 60 and 120 are solid black. The length of the bars varies across the groups, with the 60 group having the longest bars and the 24 group having the shortest.

(IN FEET)
1 inch = 60 ft.

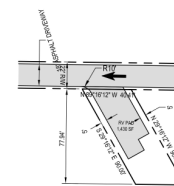

NOTE: RV SPACES ARE NOT ELIGIBLE FOR INDIVIDUAL OWNERSHIP

**Average Pad
40' X 90'**

Average Road
18'

URBAN CATALYST CONSULTANTS, INC.
22851 REMINGTON GREEN CIRCLE
TALLAHASSEE, FLORIDA, 32308
PHONE: (850) 999-4241
WWW.UCCENG.COM
FL CA 00030572



DATE	BY	REVISIONS
------	----	-----------

FLORIDA

LEON COUNTY

JERRY MOORE RV PARK

SITE LAYOUT PLAN

SEAN K. MARSTON, P.E.
LICENSE NUMBER: 55987

DRAWN BY: W.E.C.

CHECKED BY: S.K.M.

DATE: 10/10/17

HORIZ. SCALE: 1"=20'

VERT. SCALE:

SHEET C-103

SHEET	17006.00
PROJECT No.	17006.00

PROJECT NO. 75555

May 11, 2022 (11:14:13 EST)
5/12/2012 00 - JERRY MOORE RV PARK/CADDBASE DWG