

MOUNTAIN VIEW FLEX

5653 S 6055 W, West Valley City, UT 84118

Single Level Industrial Flex Units
Available Q3 2025



Investment Realty
ADVISORS

ELLIOT ABEL

Associate Broker
435.485.7070
elliott@iraut.com

JOSEPH MILLS

Investment Sales
801.971.2542
joseph@iraut.com

Up to 15,180 SF of Flex Space

PROPERTY SUMMARY



PROPERTY DESCRIPTION

Welcome to Mountain View Flex, a to-be-built industrial flex property located in the desirable West Valley City manufacturing neighborhood. Located at 5653 S 6055 W West Valley City, UT 84118.

Construction is done on this 45,540 sq ft development. This location offers the opportunity to have 1,518 square foot flex spaces with the ability to lease up to 9,108 square feet.

Tenant improvements are negotiable. Units will have a heater, a private office, and private bathroom with a 14% Office/Warehouse ratio. The property has 47 parking spaces with 4 ADA compliant stalls. Every 1,518 SF Unit will come equipped with 200 amps and 3 phase power. Don't miss this opportunity to secure such a prime location for your business.

AVAILABLE UNITS

Each building is demisable into 1,518 SF units. Each available 1,518 SF unit has an 18-foot height on the front side of the building and tapers down to 14-foot 5-inch clear heights in the back. Each unit is 48 feet deep. Can combine units for a maximum of 15,180 SF of contiguous space.

OFFERING SUMMARY


Lease Rate:	\$16.50 - 17.50/SF/YR
Lease Type:	NNN
Number of Units:	29
Available SF:	1,518 - 9,108 SF
Lot Size:	2.64 Acres
Development Size:	45,540 SF
Parking Ratio:	1/1,000
Total Parking Stalls:	47
ADA Parking Stalls:	5
ADA Compliant:	Yes
AADT:	7,800
Lease Term:	2-5+ years
Available Date:	Q3 2025

ELLIOT ABEL
Associate Broker
435.485.7070
elliott@iraut.com

JOSEPH MILLS
Investment Sales
801.971.2542
joseph@iraut.com

Investment Realty Advisors
411 W 7200 S, Suite 201, Midvale, UT 84047

SITE & AVAILABILITY
UNITS DEMISABLE TO 1,518 SF

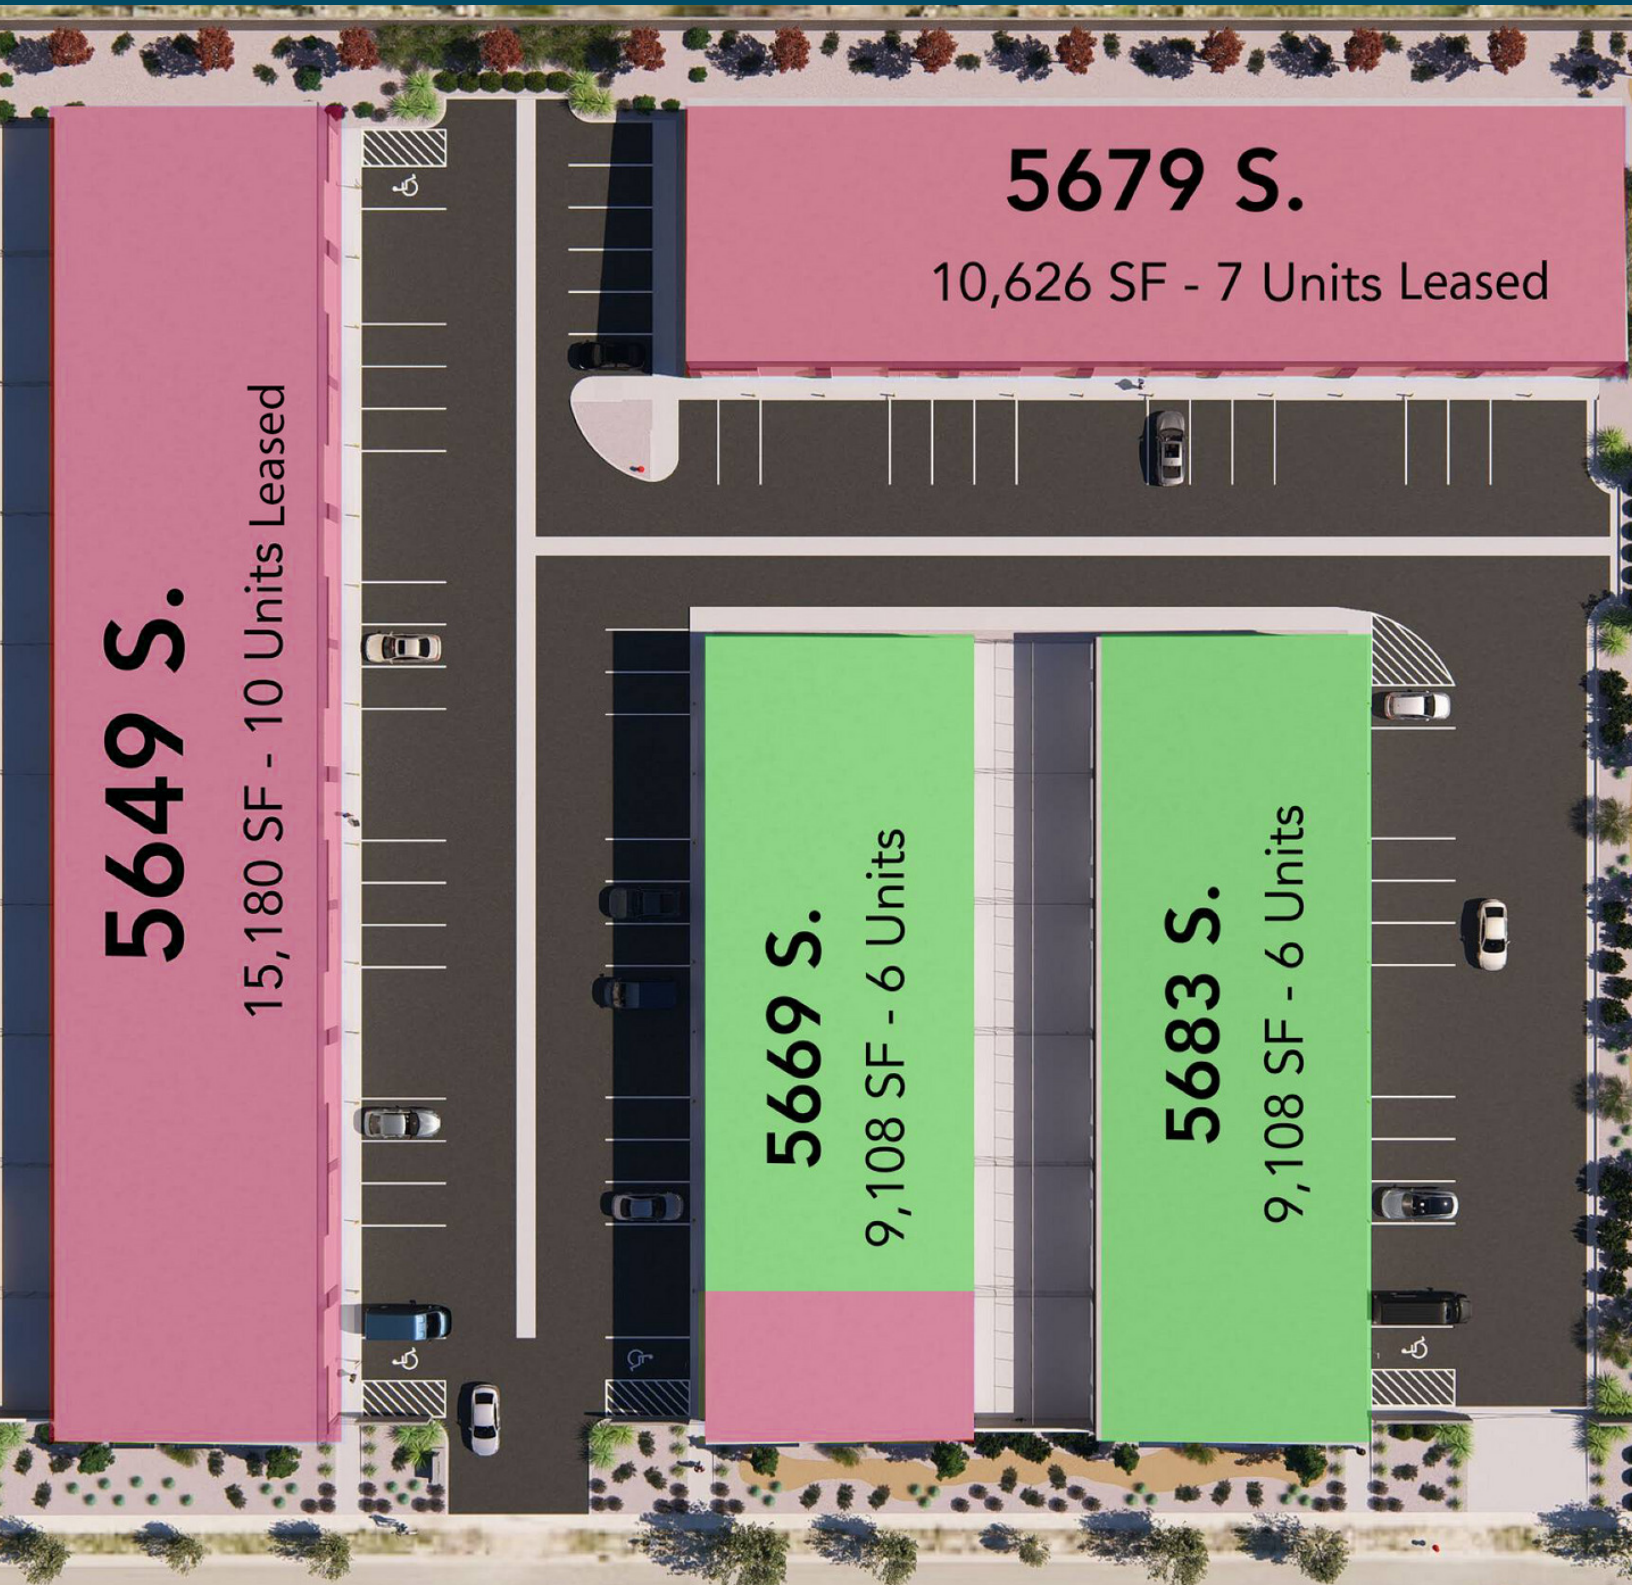

ELLIOT ABEL
Associate Broker
435.485.7070
elliott@iraut.com

JOSEPH MILLS
Investment Sales
801.971.2542
joseph@iraut.com

Investment Realty Advisors
411 W 7200 S, Suite 201, Midvale, UT 84047

CONSTRUCTION UPDATES



ELLIOT ABEL
Associate Broker
435.485.7070
elliott@iraut.com



JOSEPH MILLS
Investment Sales
801.971.2542
joseph@iraut.com

Investment Realty Advisors
411 W 7200 S, Suite 201, Midvale, UT 84047

5653 S 6055 W, WEST VALLEY CITY, UT 84118

BUILDING 5669

FOUR 1,518 SF BAYS REMAINING

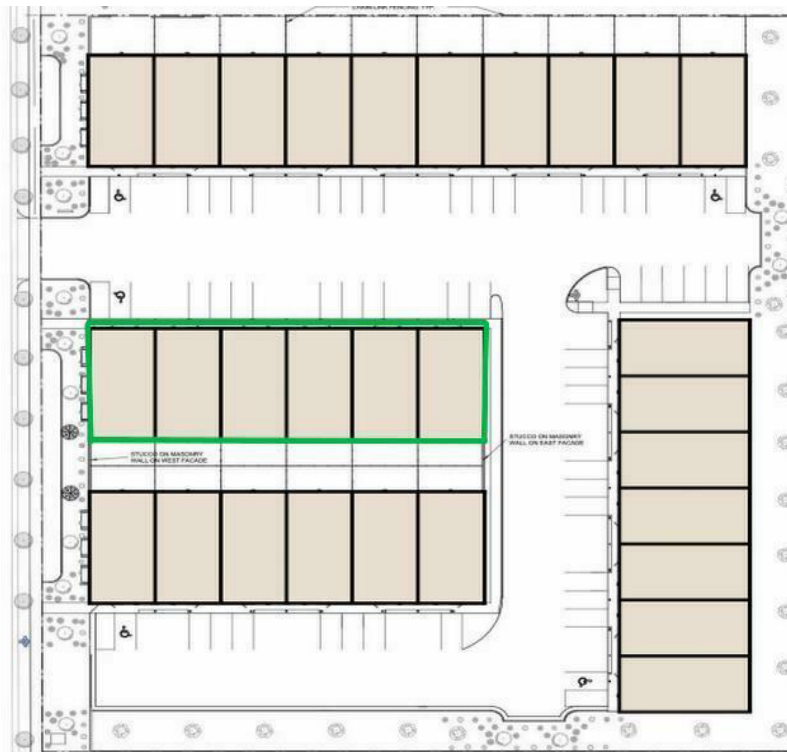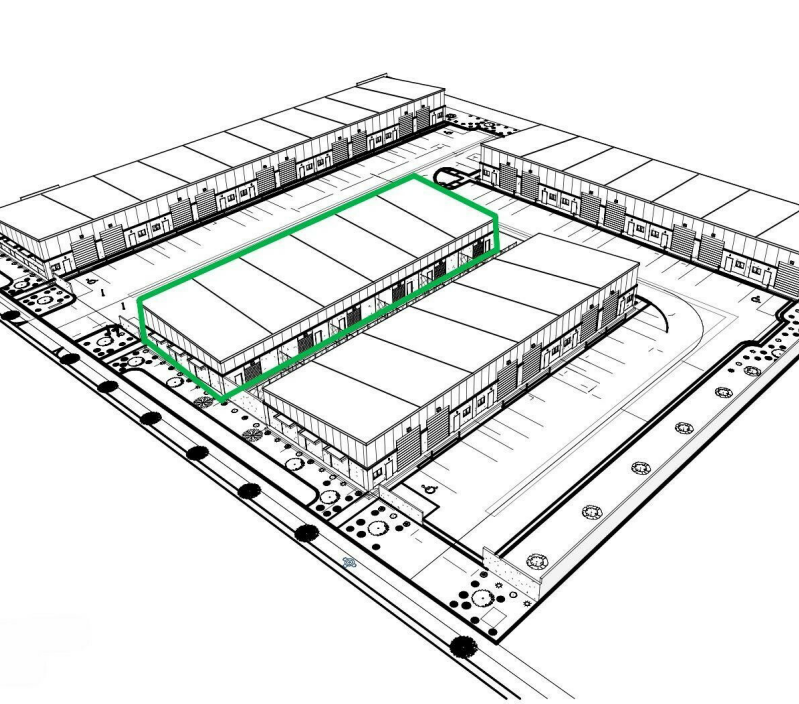

ELLIOT ABEL
Associate Broker
435.485.7070
elliott@iraut.com



JOSEPH MILLS
Investment Sales
801.971.2542
joseph@iraut.com

Investment Realty Advisors
411 W 7200 S, Suite 201, Midvale, UT 84047

5653 S 6055 W, WEST VALLEY CITY, UT 84118

BUILDING 5683

9,108 SF - DEMISABLE TO 1,518 SF

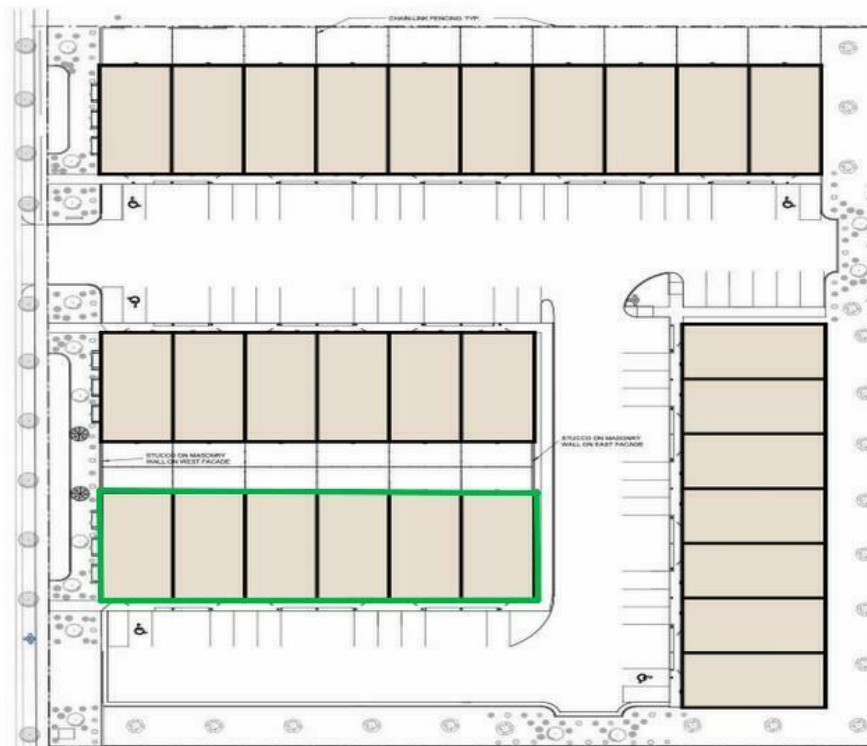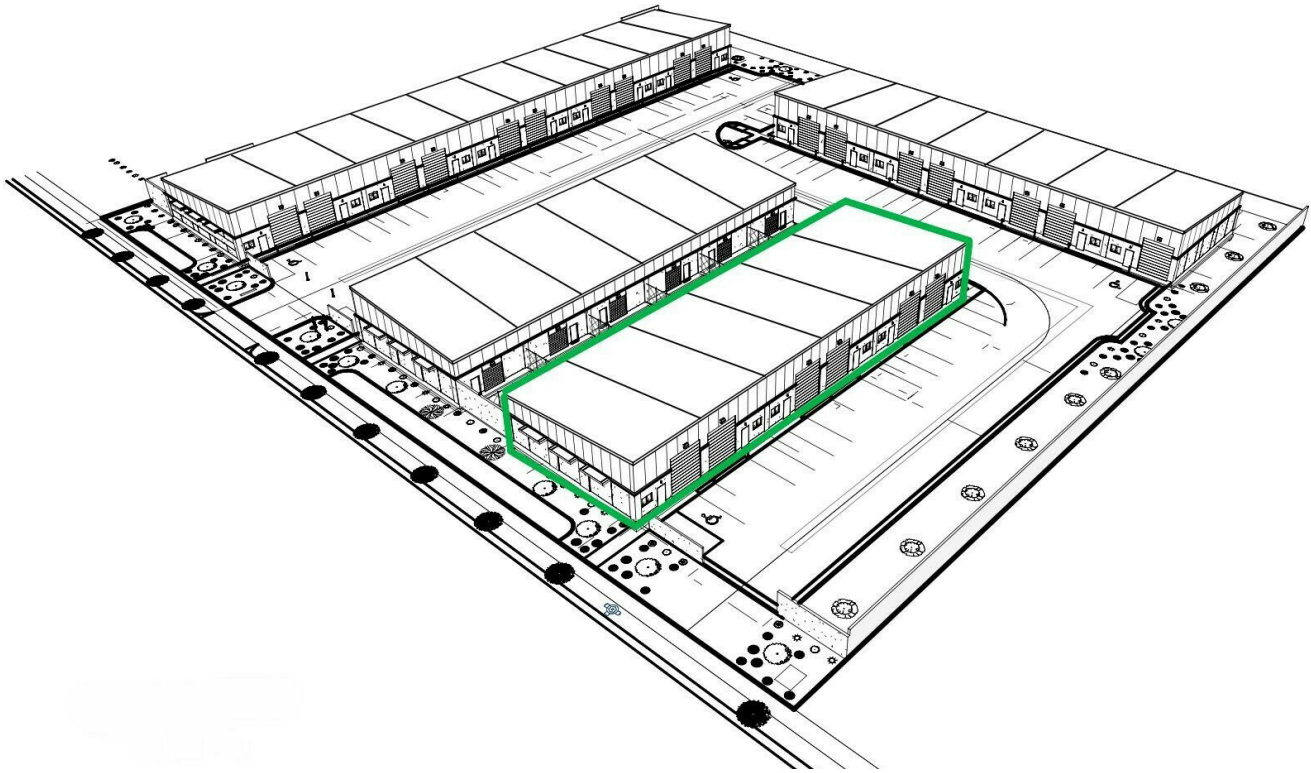

ELLIOT ABEL
Associate Broker
435.485.7070
elliott@iraut.com

JOSEPH MILLS
Investment Sales
801.971.2542
joseph@iraut.com

Investment Realty Advisors
411 W 7200 S, Suite 201, Midvale, UT 84047

LOCATION MAP



Google

Imagery ©2025 Airbus, Landsat / Copernicus, Maxar Technologies, USDA/FPAC/GEO, Vexcel Imaging US, Inc.

ELLIOT ABEL
Associate Broker
435.485.7070
elliott@iraut.com

JOSEPH MILLS
Investment Sales
801.971.2542
joseph@iraut.com

Investment Realty Advisors
411 W 7200 S, Suite 201, Midvale, UT 84047