
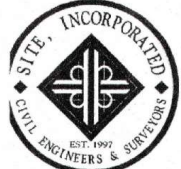


PROPOSED 30' GRADE MANAGEMENT BUFFER

PROPOSED 15' GRADE MANAGEMENT BUFFER

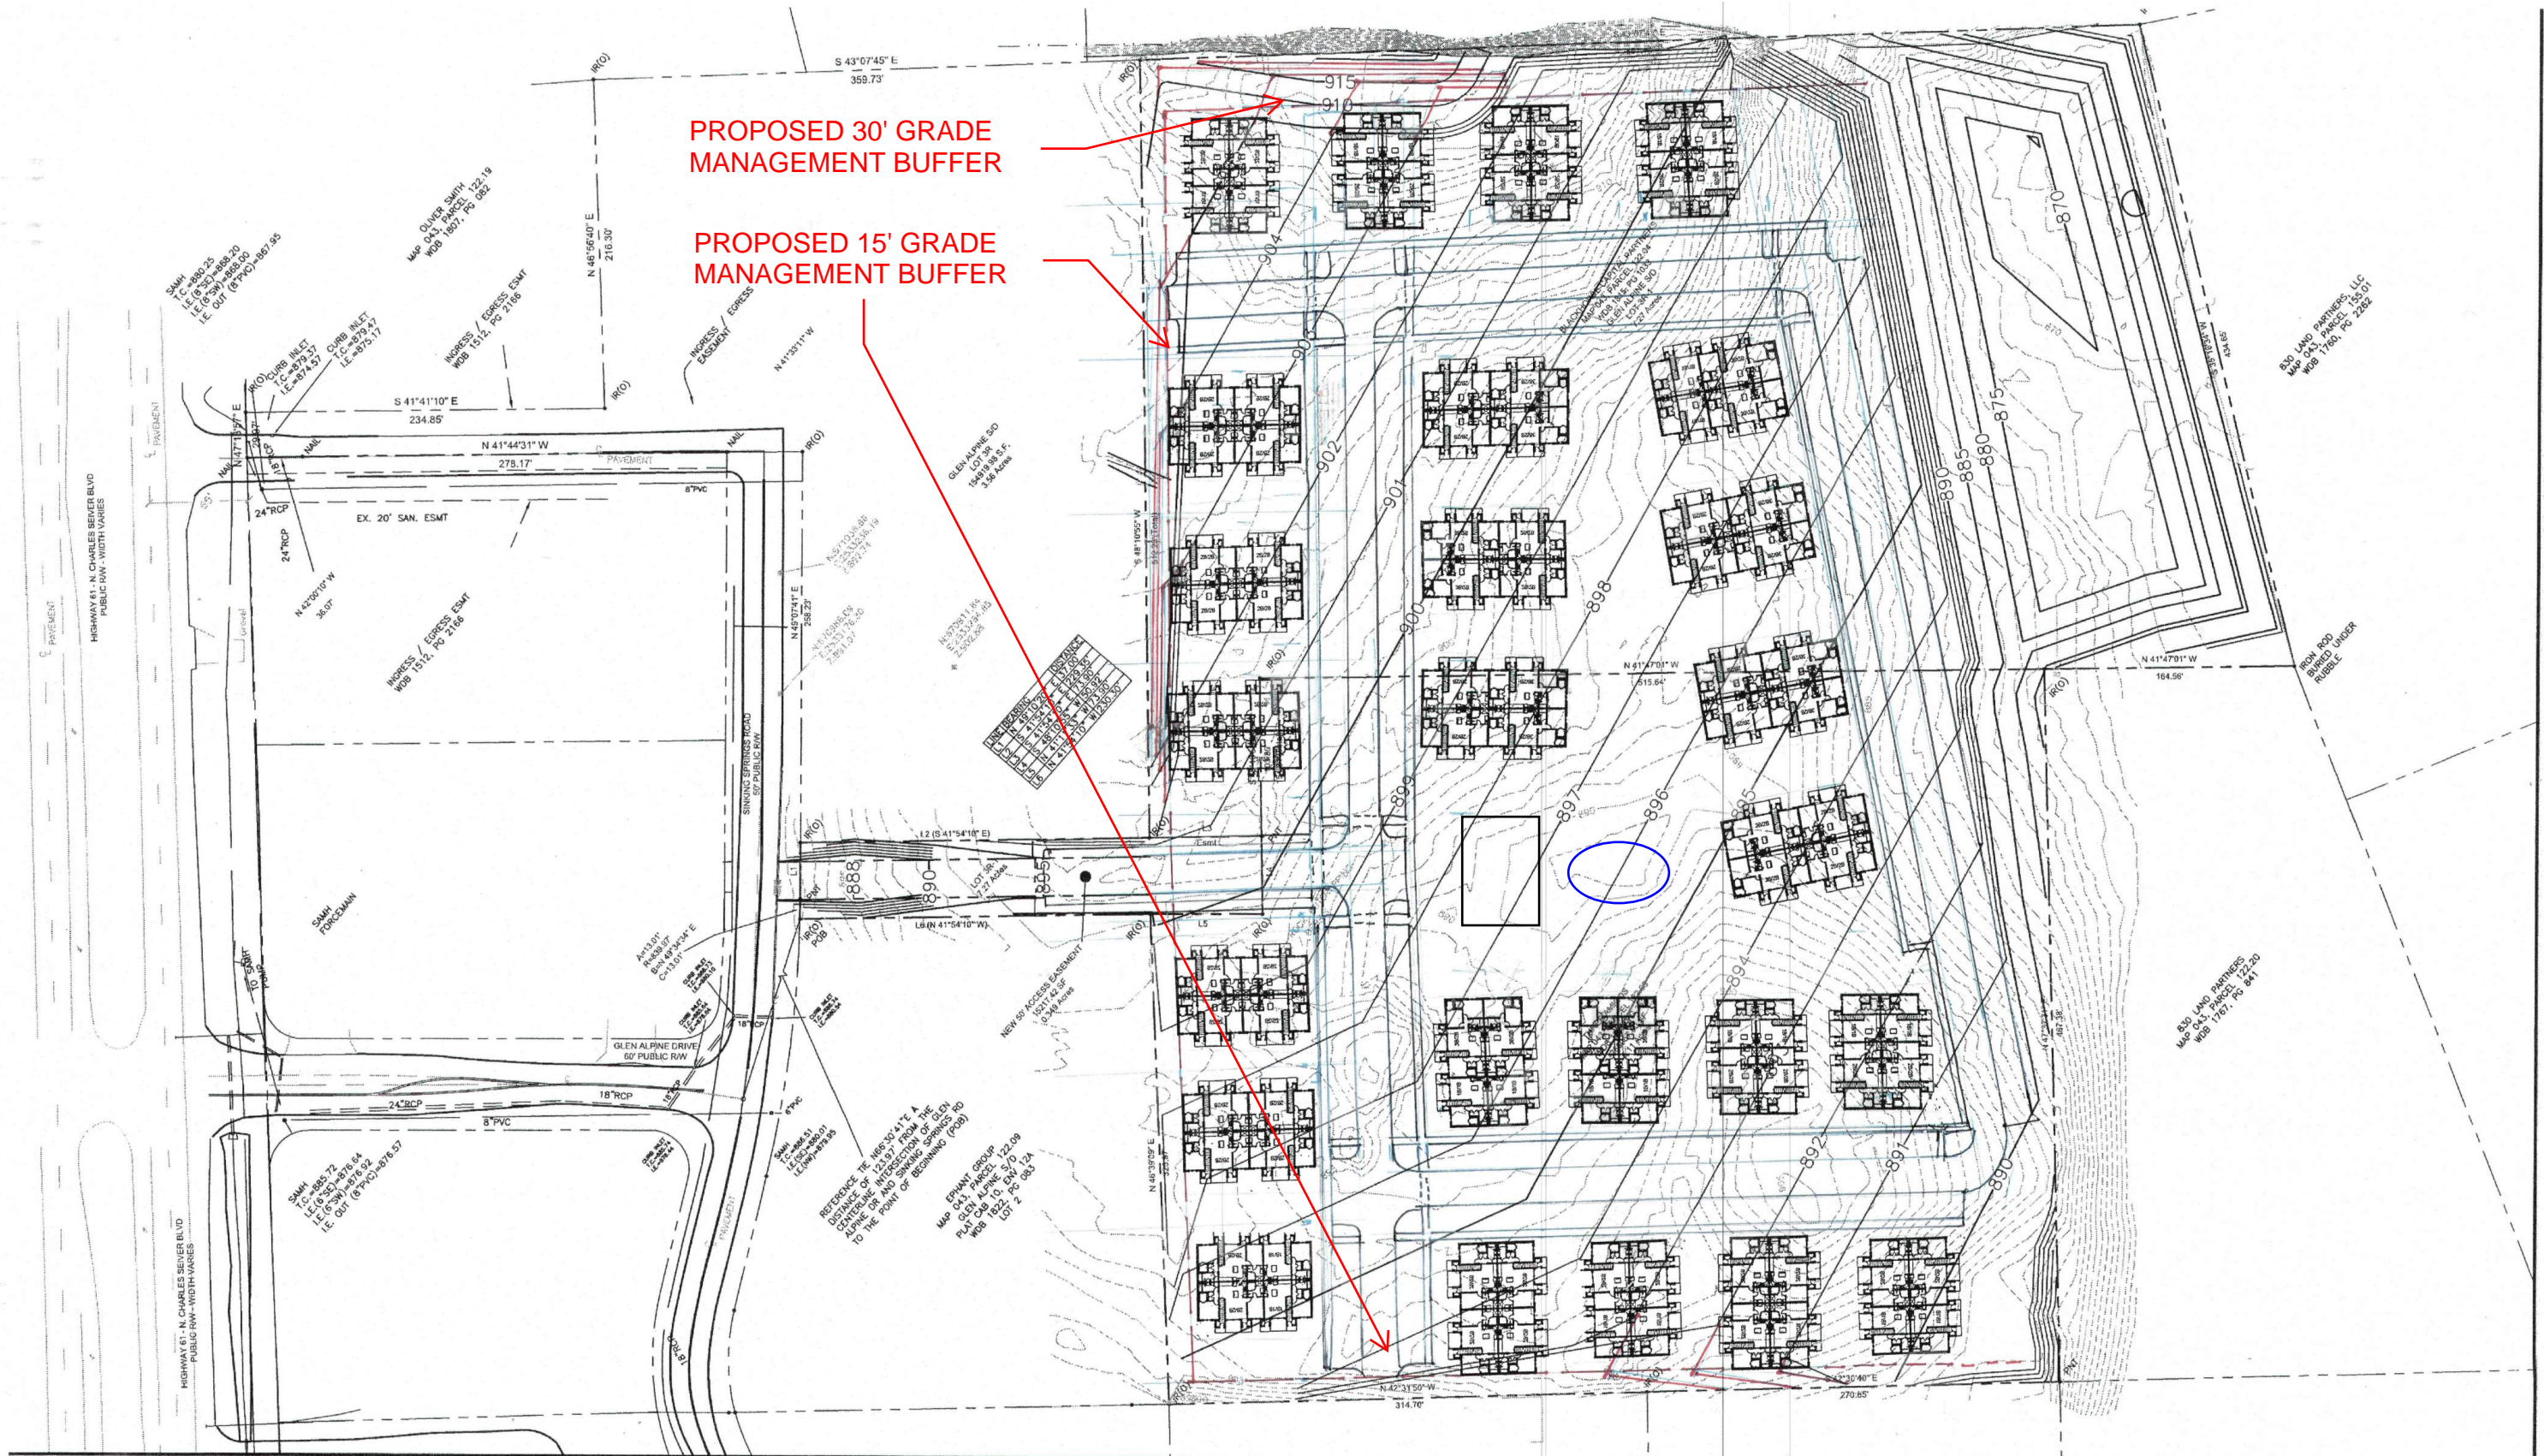

10215 Technology Drive
Suite 304
Knoxville, TN 37932
(865) 777-4160
www.site-incorporated.com

TWO STORY BUILDING CONCEPT SITE PLAN

ISSUE DATE: 09/09/2024
SITE PROJECT#: 0300-SC
FILE: 0300-SC-Clinton-CGP

CGP