


A:\P180076_LDC-General_Bidlist_200_5_Westwood_Eng\Drawings\P180076.rvt

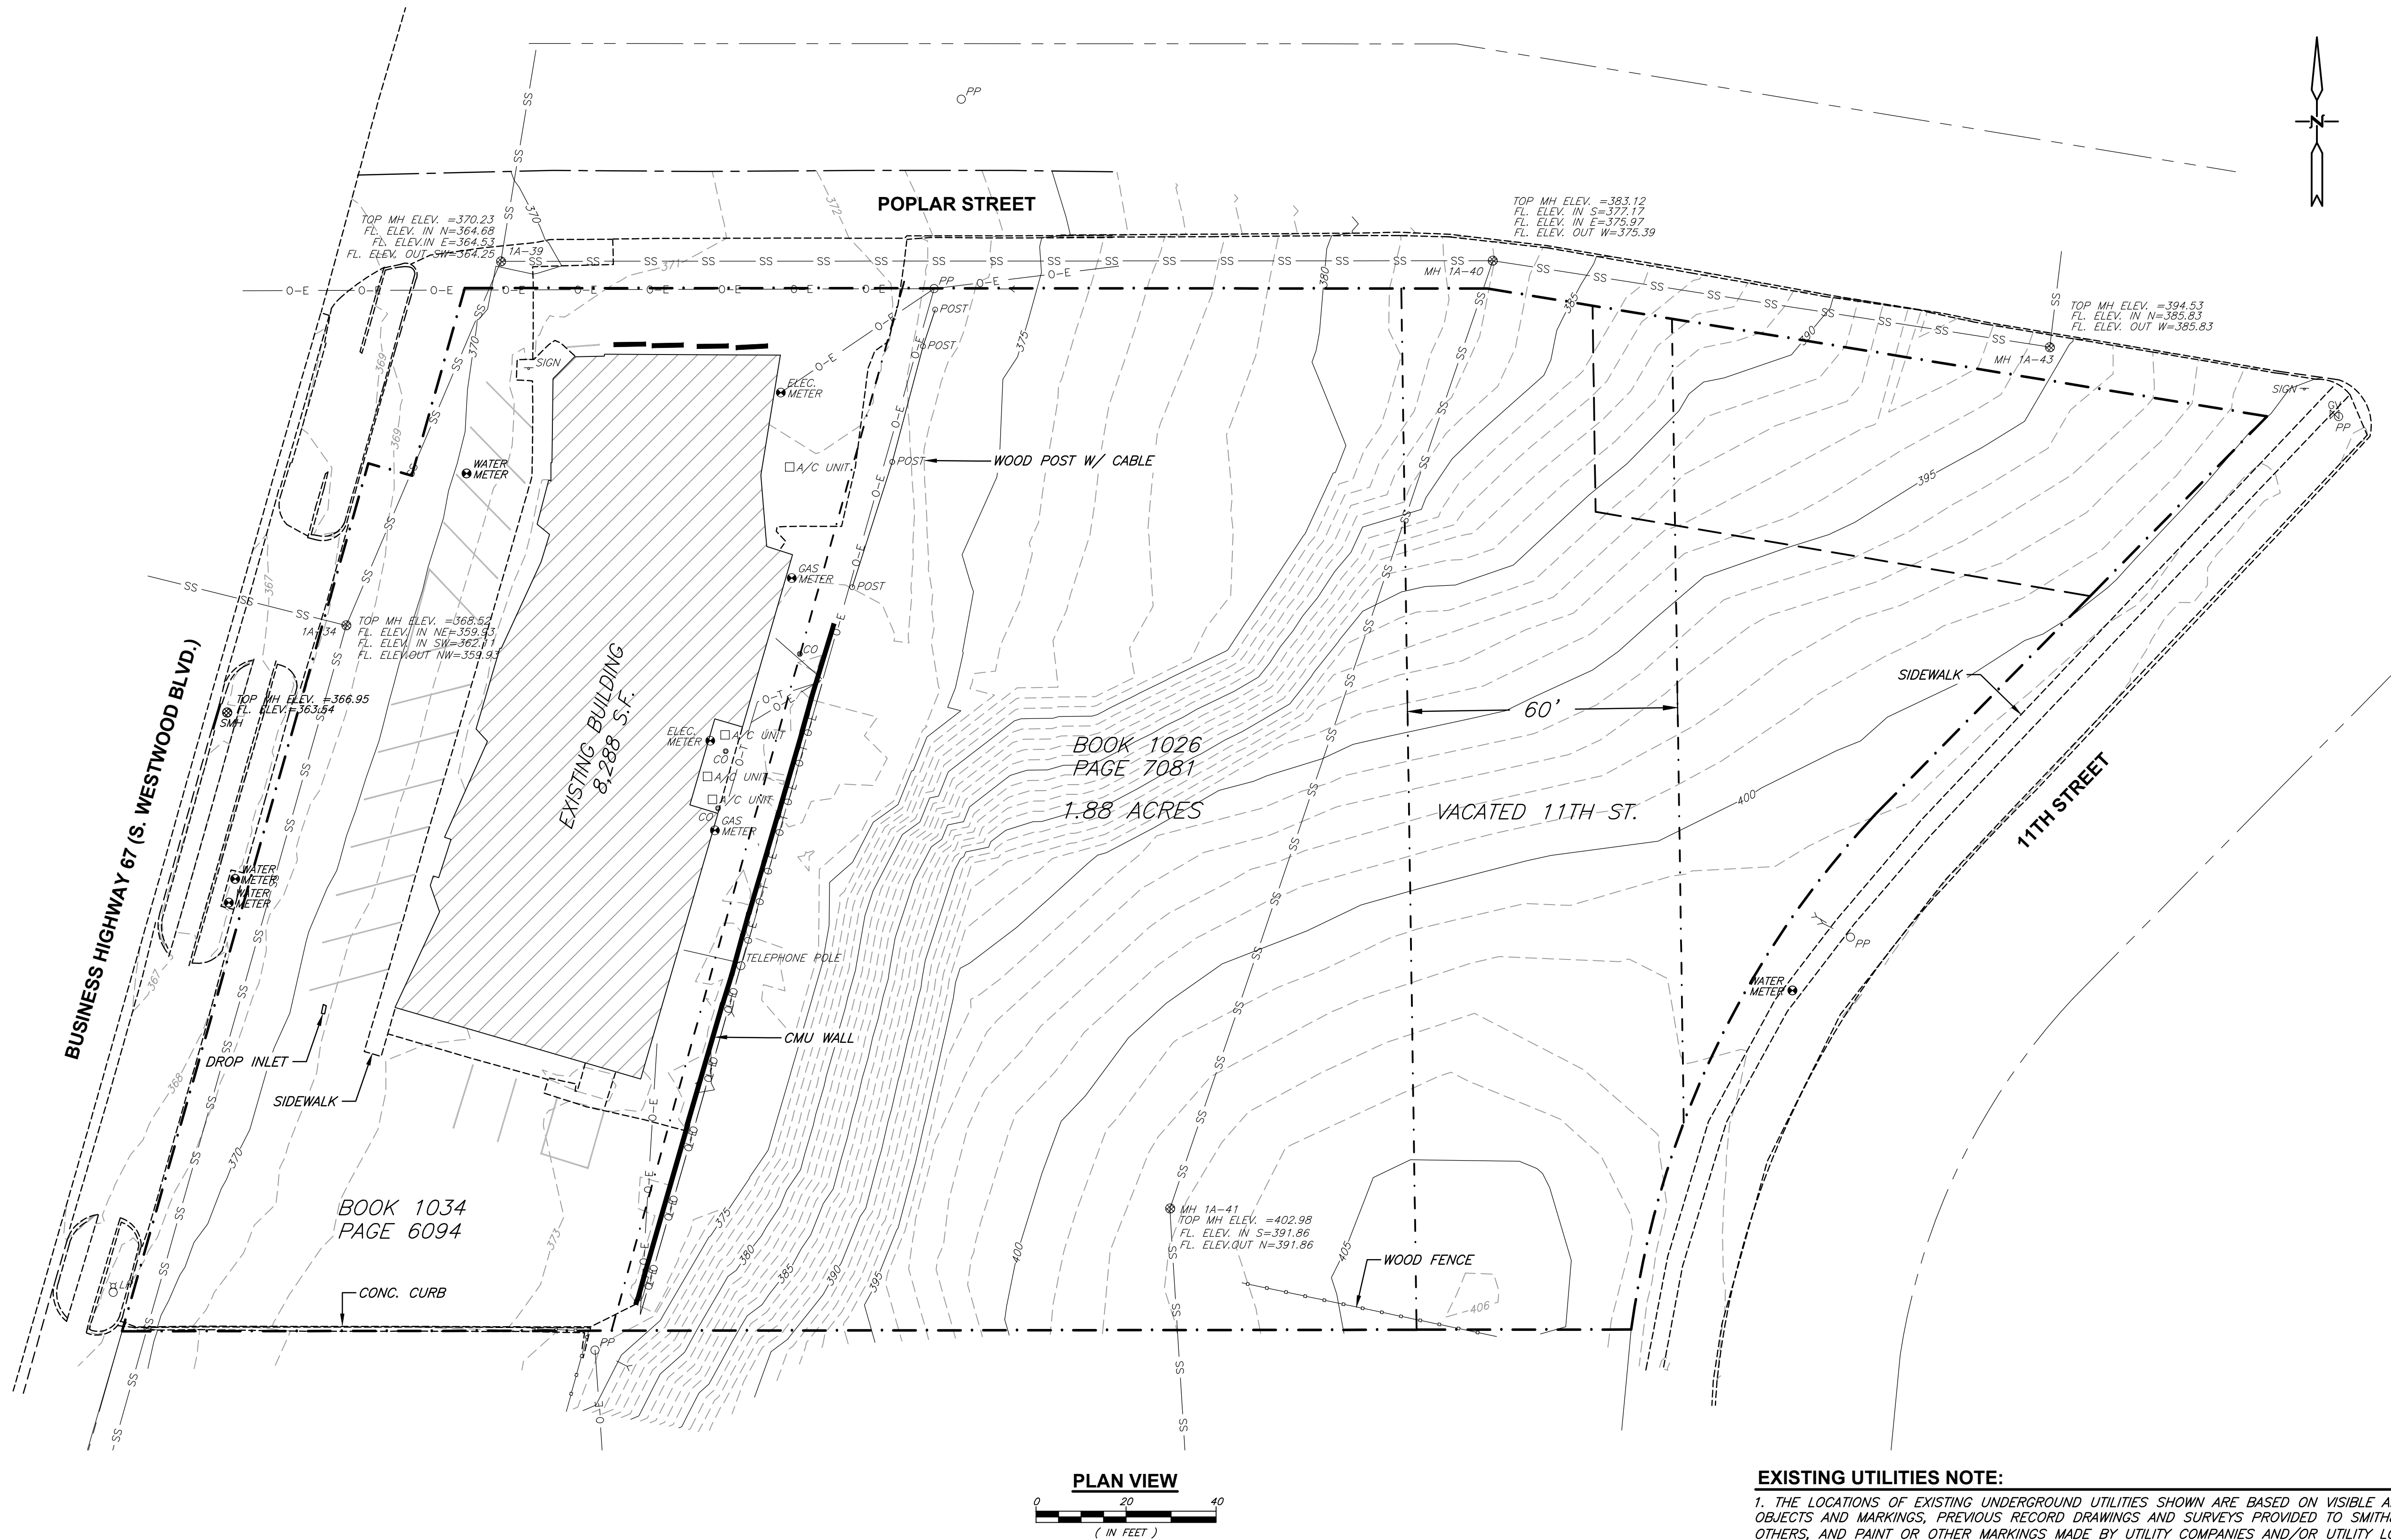

EXISTING UTILITIES NOTE:

1. THE LOCATIONS OF EXISTING UNDERGROUND UTILITIES SHOWN ARE BASED ON VISIBLE ABOVE-GROUND OBJECTS AND MARKINGS, PREVIOUS RECORD DRAWINGS AND SURVEYS PROVIDED TO SMITH&CO. BY OTHERS, AND PAINT OR OTHER MARKINGS MADE BY UTILITY COMPANIES AND/OR UTILITY LOCATOR SERVICES PRIOR TO THE FIELD SURVEY. NO EXCAVATIONS WERE MADE DURING THE PROGRESS OF THIS SURVEY TO LOCATE BURIED OBJECTS. LOCATIONS OF UNDERGROUND UTILITIES/STRUCTURES/CONDUITS MAY VARY FROM THE LOCATIONS SHOWN HEREUPON. ADDITIONAL BURIED UTILITIES THAT DO NOT HAVE SURFACE MARKERS MAY BE ENCOUNTERED DURING EXCAVATION.
2. SMITH&CO. IS NOT A UTILITY LOCATOR SERVICE. SMITH&CO. IS NOT RESPONSIBLE OR LIABLE FOR DAMAGES RESULTING FROM UNMARKED OR INACCURATELY MARKED UNDERGROUND UTILITIES OR STRUCTURES.
3. THE MISSOURI ONE CALL SYSTEM (DIG-RITE) MUST BE CALLED AT LEAST TWO WORKING DAYS AND NOT MORE THAN TEN WORKING DAYS BEFORE ANY EXCAVATIONS OR INTRUSIVE SUBSURFACE ACTIVITIES ARE BEGUN. ALTHOUGH SMITH&CO. MAY HAVE CALLED DIG-RITE PRIOR TO ANY FIELD SURVEYING, IT IS THE RESPONSIBILITY OF THE PERSON(S) PERFORMING THE EXCAVATION TO CALL MISSOURI ONE-CALL PRIOR TO DIGGING.

MISSOURI ONE-CALL SYSTEM: CALL 1-800-344-7483 BEFORE YOU DIG.

NOT FOR CONSTRUCTION

REVIEW COPY: April 6, 2018

PROJECT #: P180076	SHEET: 3	EXISTING SITE CONDITIONS	POPLAR BLUFF, MISSOURI	ESTABLISHED 1946	AN EMPLOYEE OWNED COMPANY	SURVEYED BY: RAKH DESIGNED BY: BAC DRAWN BY: ROS CHECKED BY: BAC FIELD BOOK: 218	DATE: 3/18 DATE: 4/18 DATE: 4/18 DATE: 4/18	0	10	20	THIS BAR WILL MEASURE 1" WHEN PRINTED AT FULL SCALE.	S.H. SMITH & COMPANY CERT. # E-616-D				SEAL:											
												NO. REVISIONS				DATE				BY				APP.			
												ISSUED FOR R.O.				12/19/19				12/19/19				12/19/19			