


MERIDIAN
LAND SERVICES, INC.
 ENGINEERING | SURVEYING | PERMITS
 SOIL & WETLAND MAPPING | SEPTIC DESIGN
 31 OLD NASHUA ROAD, AMHERST, NH 03051 | TEL: 603-673-1884
 MERIDIANLANDSERVICES.COM | FAX: 603-673-1884

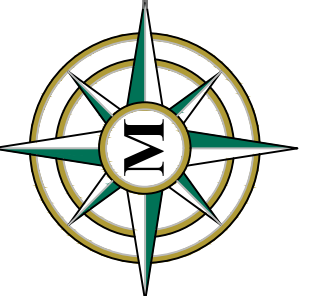


ISSUED FOR
 DISCUSSION
 PURPOSES ONLY

REV.	DATE	DESCRIPTION	DR	CK
H				
G				
F				
E				
D				
C				
B				
A				

DETAILED PLAN
 AUGUST 25, 2025

DAY PROPERTY
 CHESTNUT HILL ROAD
 MAP 15 LOT 39
 NEW BOSTON, NEW HAMPSHIRE

Q-2
 SHEET
 FILE: 12531P00.dwg
 PROJECT: 12531.00
 SHEET NO. 2 OF 2

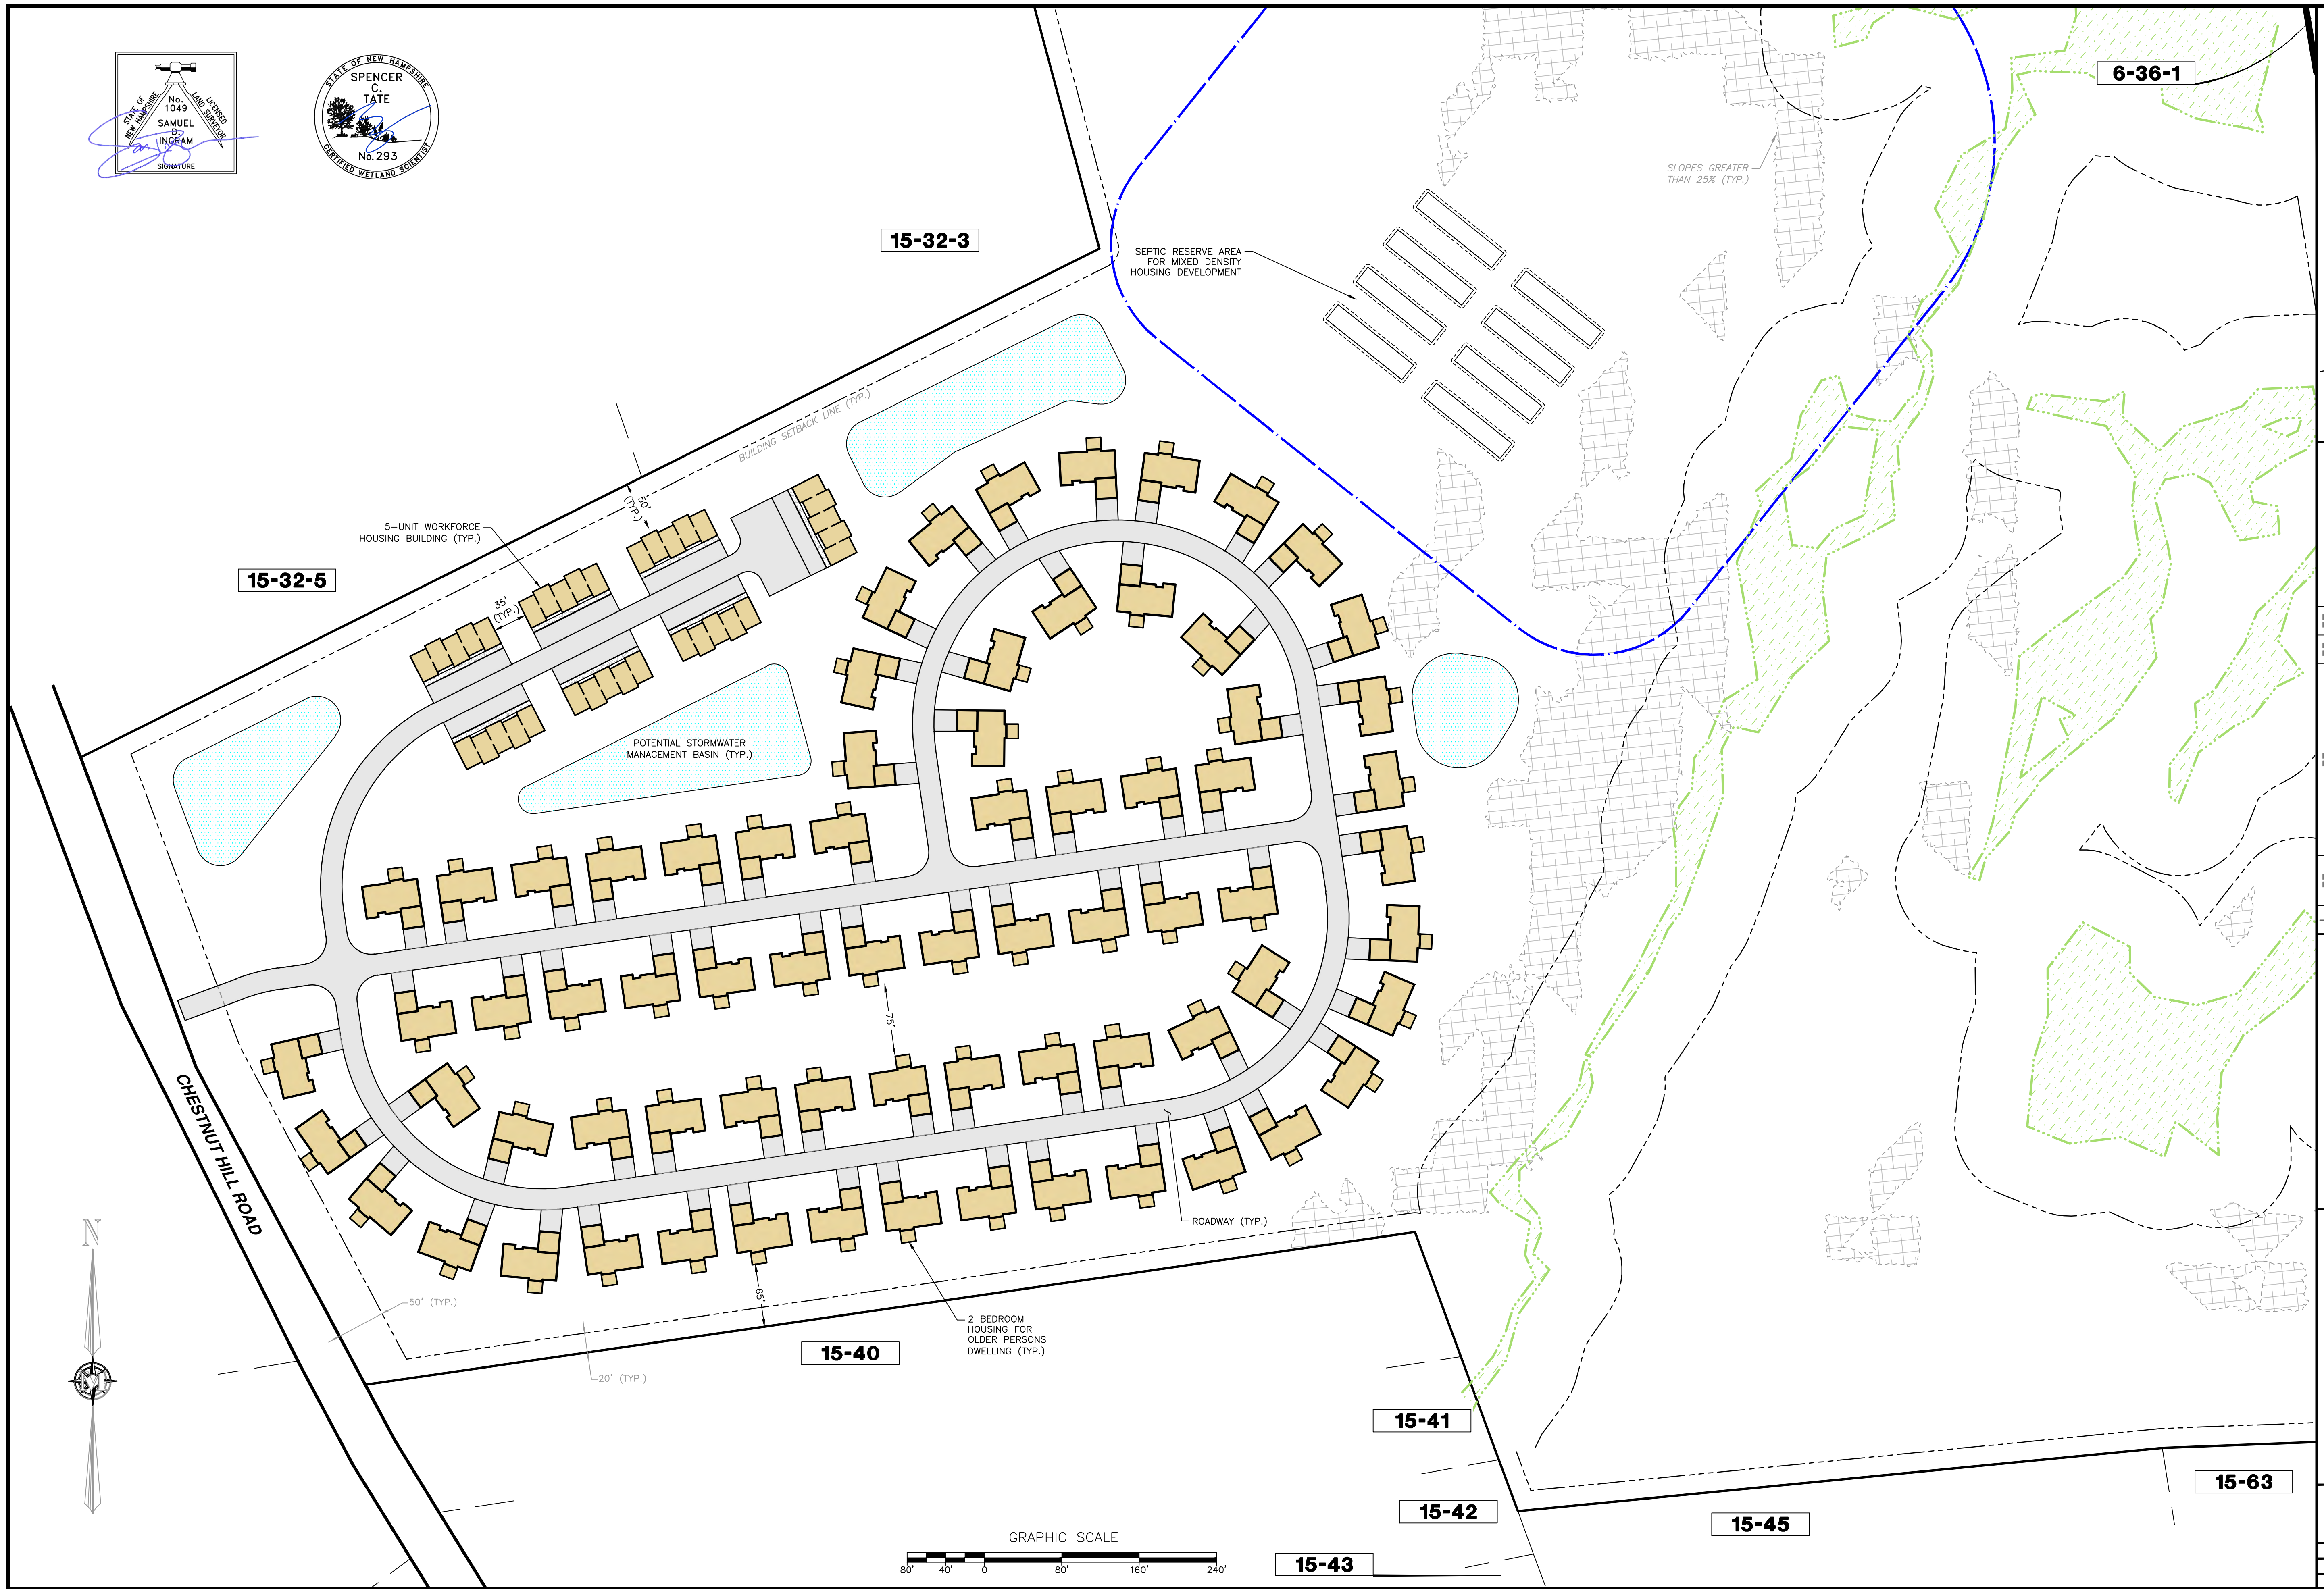

Plotted: 8/25/2025 12:11 PM By: NCG
 H:\MIS\12531\12531.00_S\RYLS ~ Senior Housing, New Boston\0_Drawings\ENG\12531P00.dwg