
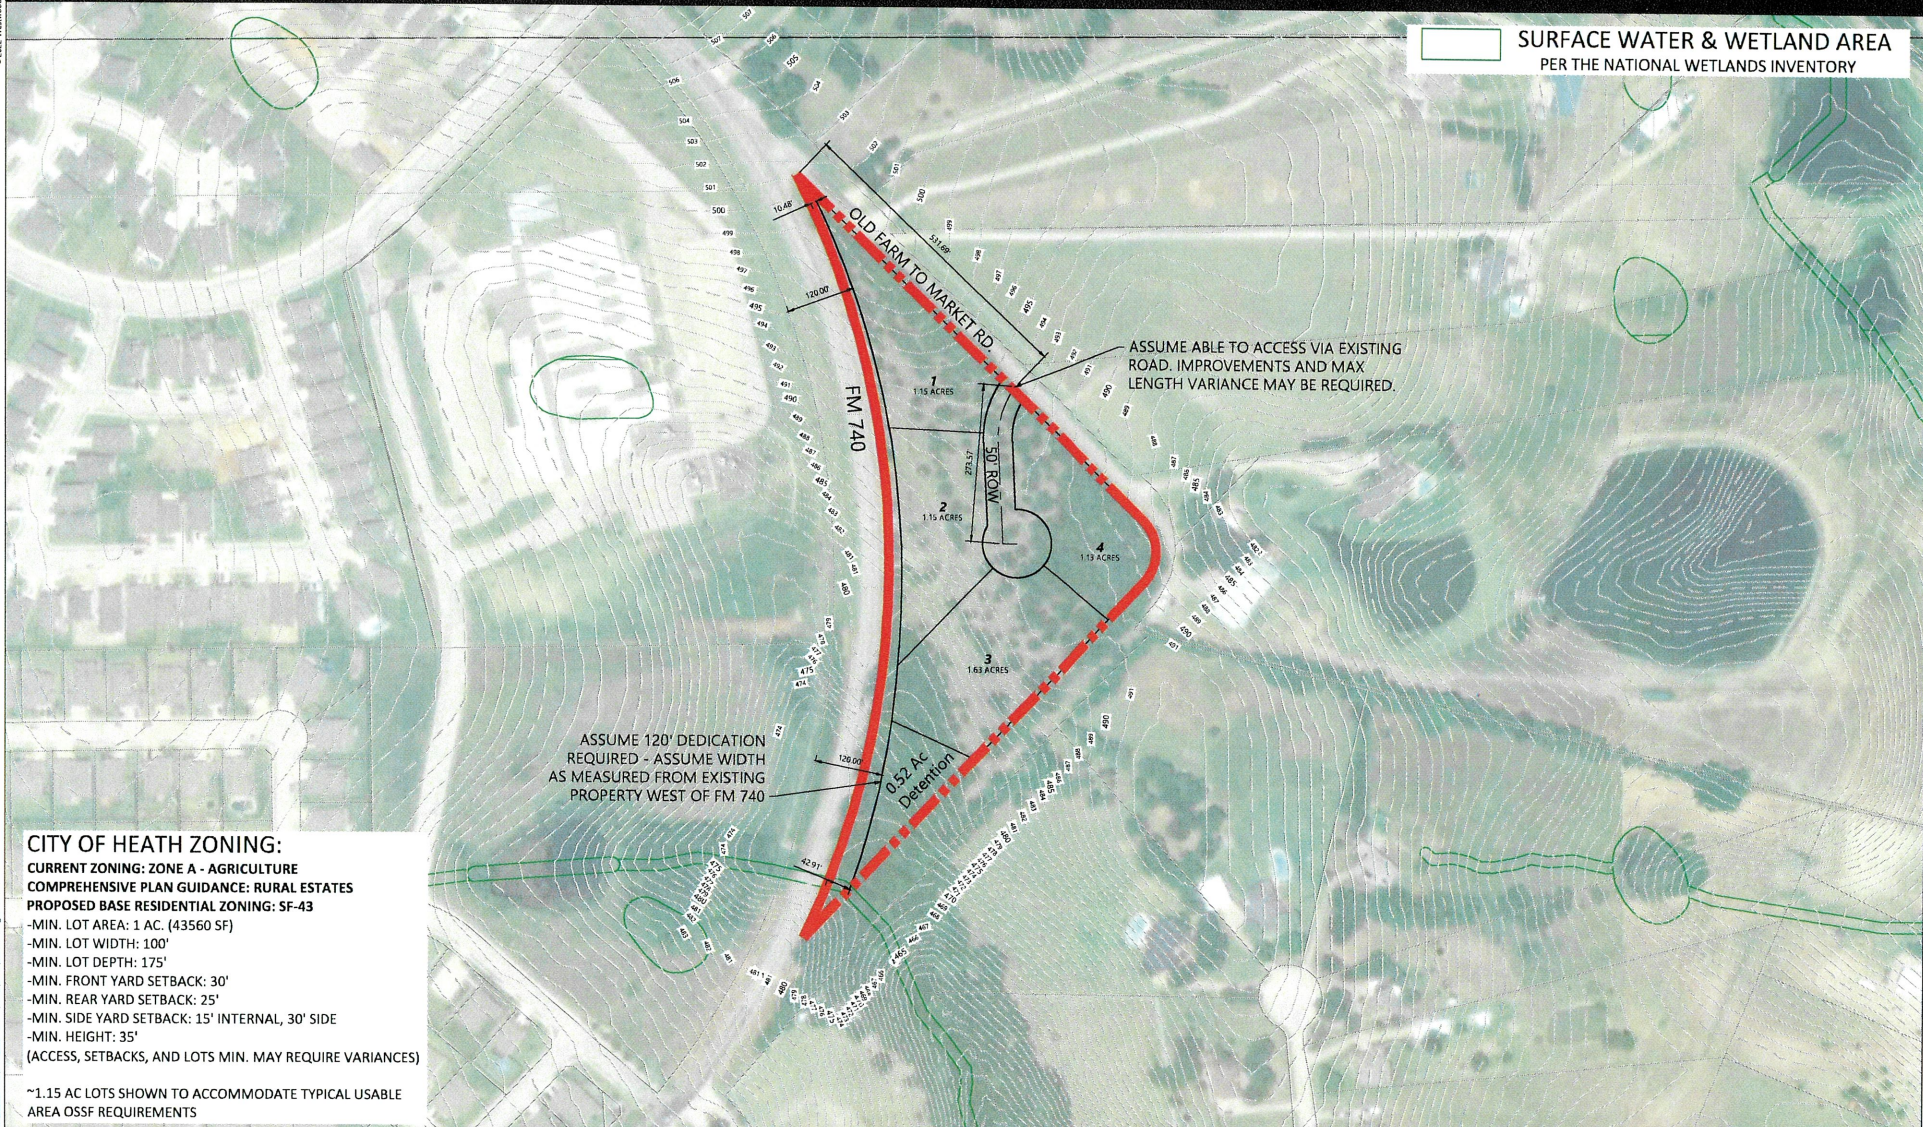


6.8 AC FM 740 TRACT - CONCEPT PLAN

CITY OF HEATH, TEXAS

 SURFACE WATER & WETLAND AREA
PER THE NATIONAL WETLANDS INVENTORY



CITY OF HEATH ZONING:
CURRENT ZONING: ZONE A - AGRICULTURE
COMPREHENSIVE PLAN GUIDANCE: RURAL ESTATES
PROPOSED BASE RESIDENTIAL ZONING: SF-43
 -MIN. LOT AREA: 1 AC. (43560 SF)
 -MIN. LOT WIDTH: 100'
 -MIN. LOT DEPTH: 175'
 -MIN. FRONT YARD SETBACK: 30'
 -MIN. REAR YARD SETBACK: 25'
 -MIN. SIDE YARD SETBACK: 15' INTERNAL, 30' SIDE
 -MIN. HEIGHT: 35'
 (ACCESS, SETBACKS, AND LOTS MIN. MAY REQUIRE VARIANCES)

~1.15 AC LOTS SHOWN TO ACCOMMODATE TYPICAL USABLE AREA OSSF REQUIREMENTS

M:\0000011\001\PROJECT\DATA\DWG\CIVIL\000011_46_01_2.DWG

Westwood
 Phone: (214) 473-4610 2901 Dallas Parkway, Suite 400
 Toll Free: (855) 217-2150 Plano, TX 75093
 Firm No. F-11756 westwoodpro.com
 Westwood Professional Services, Inc.

EXHIBIT FOR CONCEPTUAL REFERENCE ONLY; BOUNDARY LOCATION IS APPROXIMATE; ZONING PER 2022 ZONING MAP, FUTURE USE PER 2018 FUTURE LAND USE MAP, ROAD CLASSIFICATIONS PER 2014 TRANSPORTATION PLAN (ALL HEATH MOST RECENT); FLOOD LINES PER FEMA FIRMS PANELS; WETLANDS AND STREAM LOCATIONS PER NATIONAL WETLANDS INVENTORY; PARCEL INFORMATION PER COUNTY; ZONING PER CITY OF HEATH CODE OF ORDINANCES;



January 6, 2023
 #0002011.10



0002011_01_06-2.dwg