
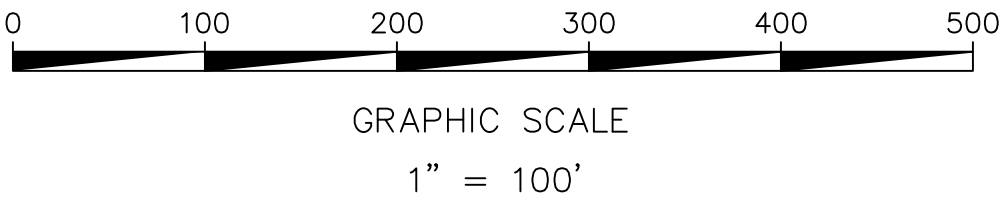
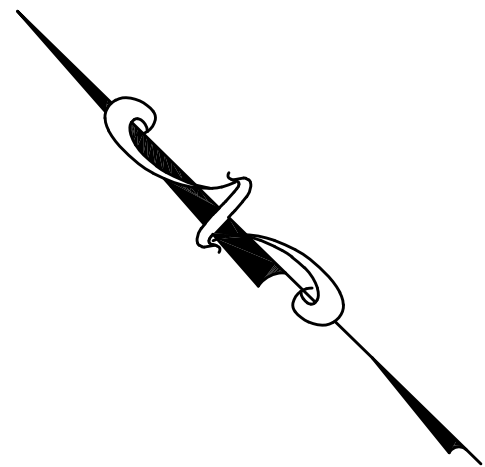


CONCEPT PLAN-FOR AGRICULTURAL LEASE

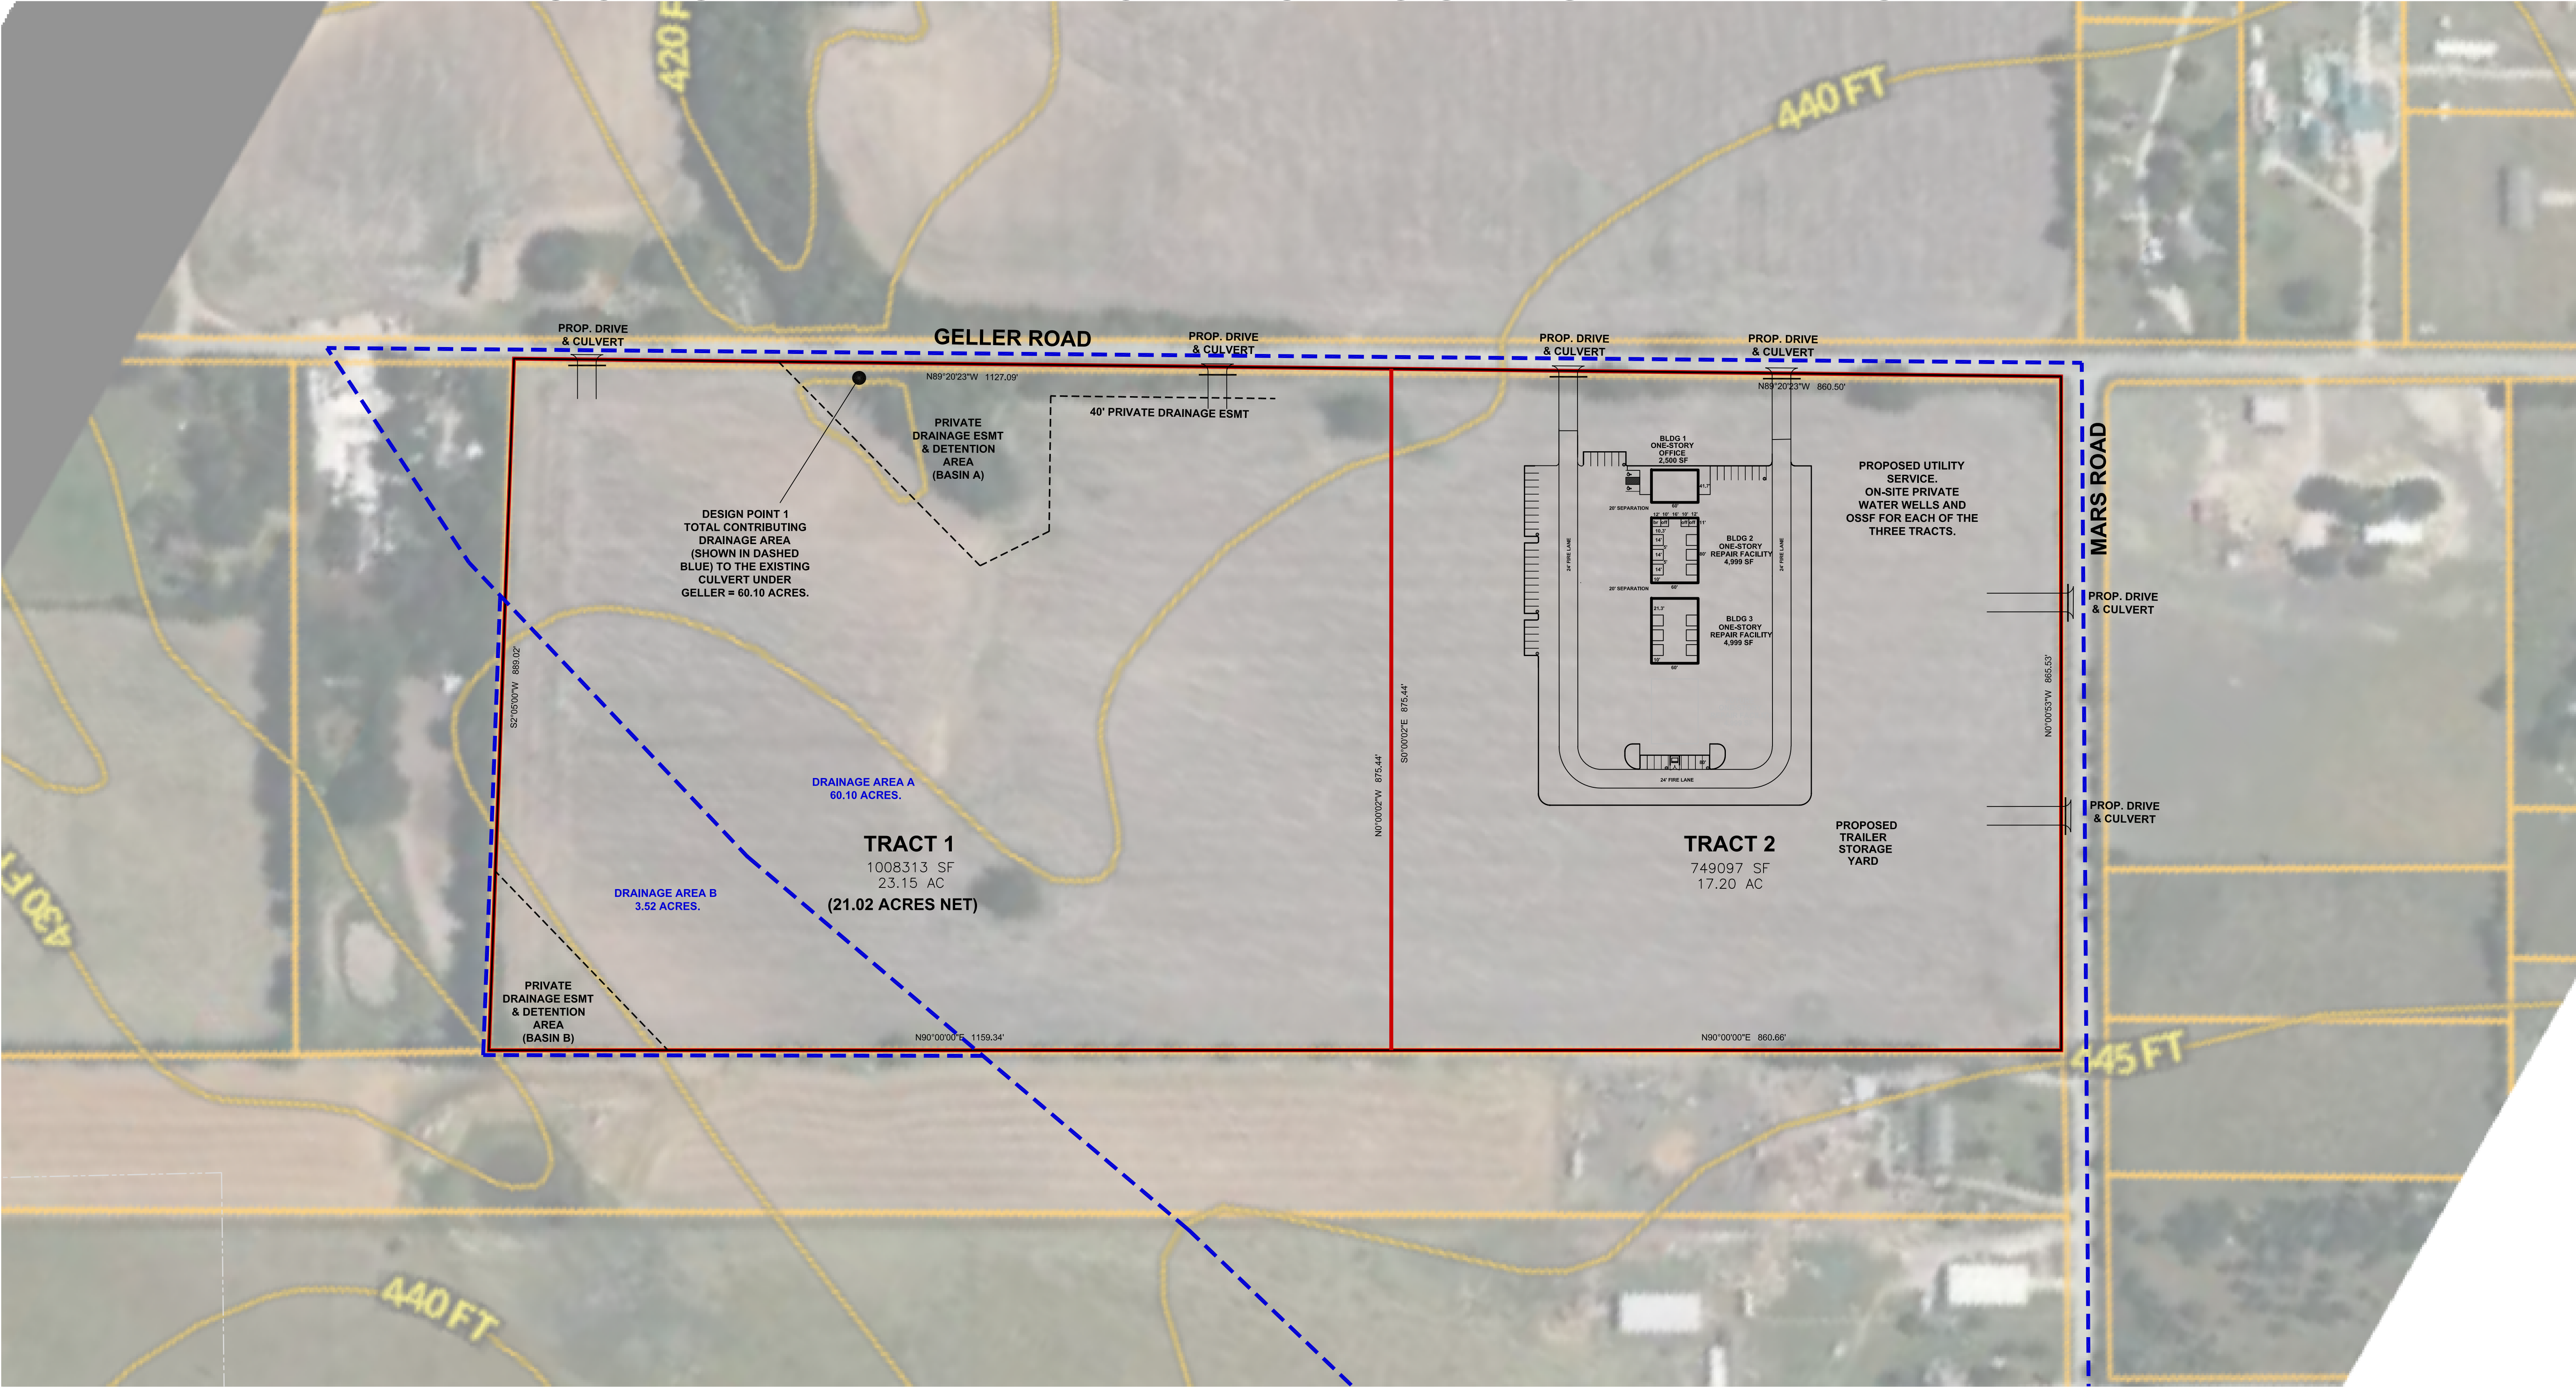

TBM1:
1/2" IRF
ELEV= 864.52
N= 6856387.10
E= 2347554.25

TBM2:
1/2" IRF "JDZ"
ELEV=867.37
N= 6856355.38
E= 2346987.08

THIS DOCUMENT IS RELEASED
FOR THE PURPOSE OF
INTERIM REVIEW UNDER THE
AUTHORITY OF JACK R. MEDCALF,
P.E. # 46057
ON 10/21/2024.
IT IS NOT TO BE USED FOR
CONSTRUCTION PURPOSES.

PRELIMINARY
FOR REVIEW
ONLY

OES, INC.
TEXAS REGISTERED PROFESSIONAL
ENGINEERING FIRM F-11001

705 JONES ST.
FORT WORTH, TX 76102
PH. 940.595.0528

700 GELLER
ROAD
PROPOSED 2 LOT COMMERCIAL
SUBDIVISION
DALLAS COUNTY, TEXAS

TRAILER REPAIR
CONCEPT PLAN
FOR REVIEW V1

PROJECT TECHNICIAN
NJO

JOB NUMBER
1141

SHEET NUMBER

1.1