

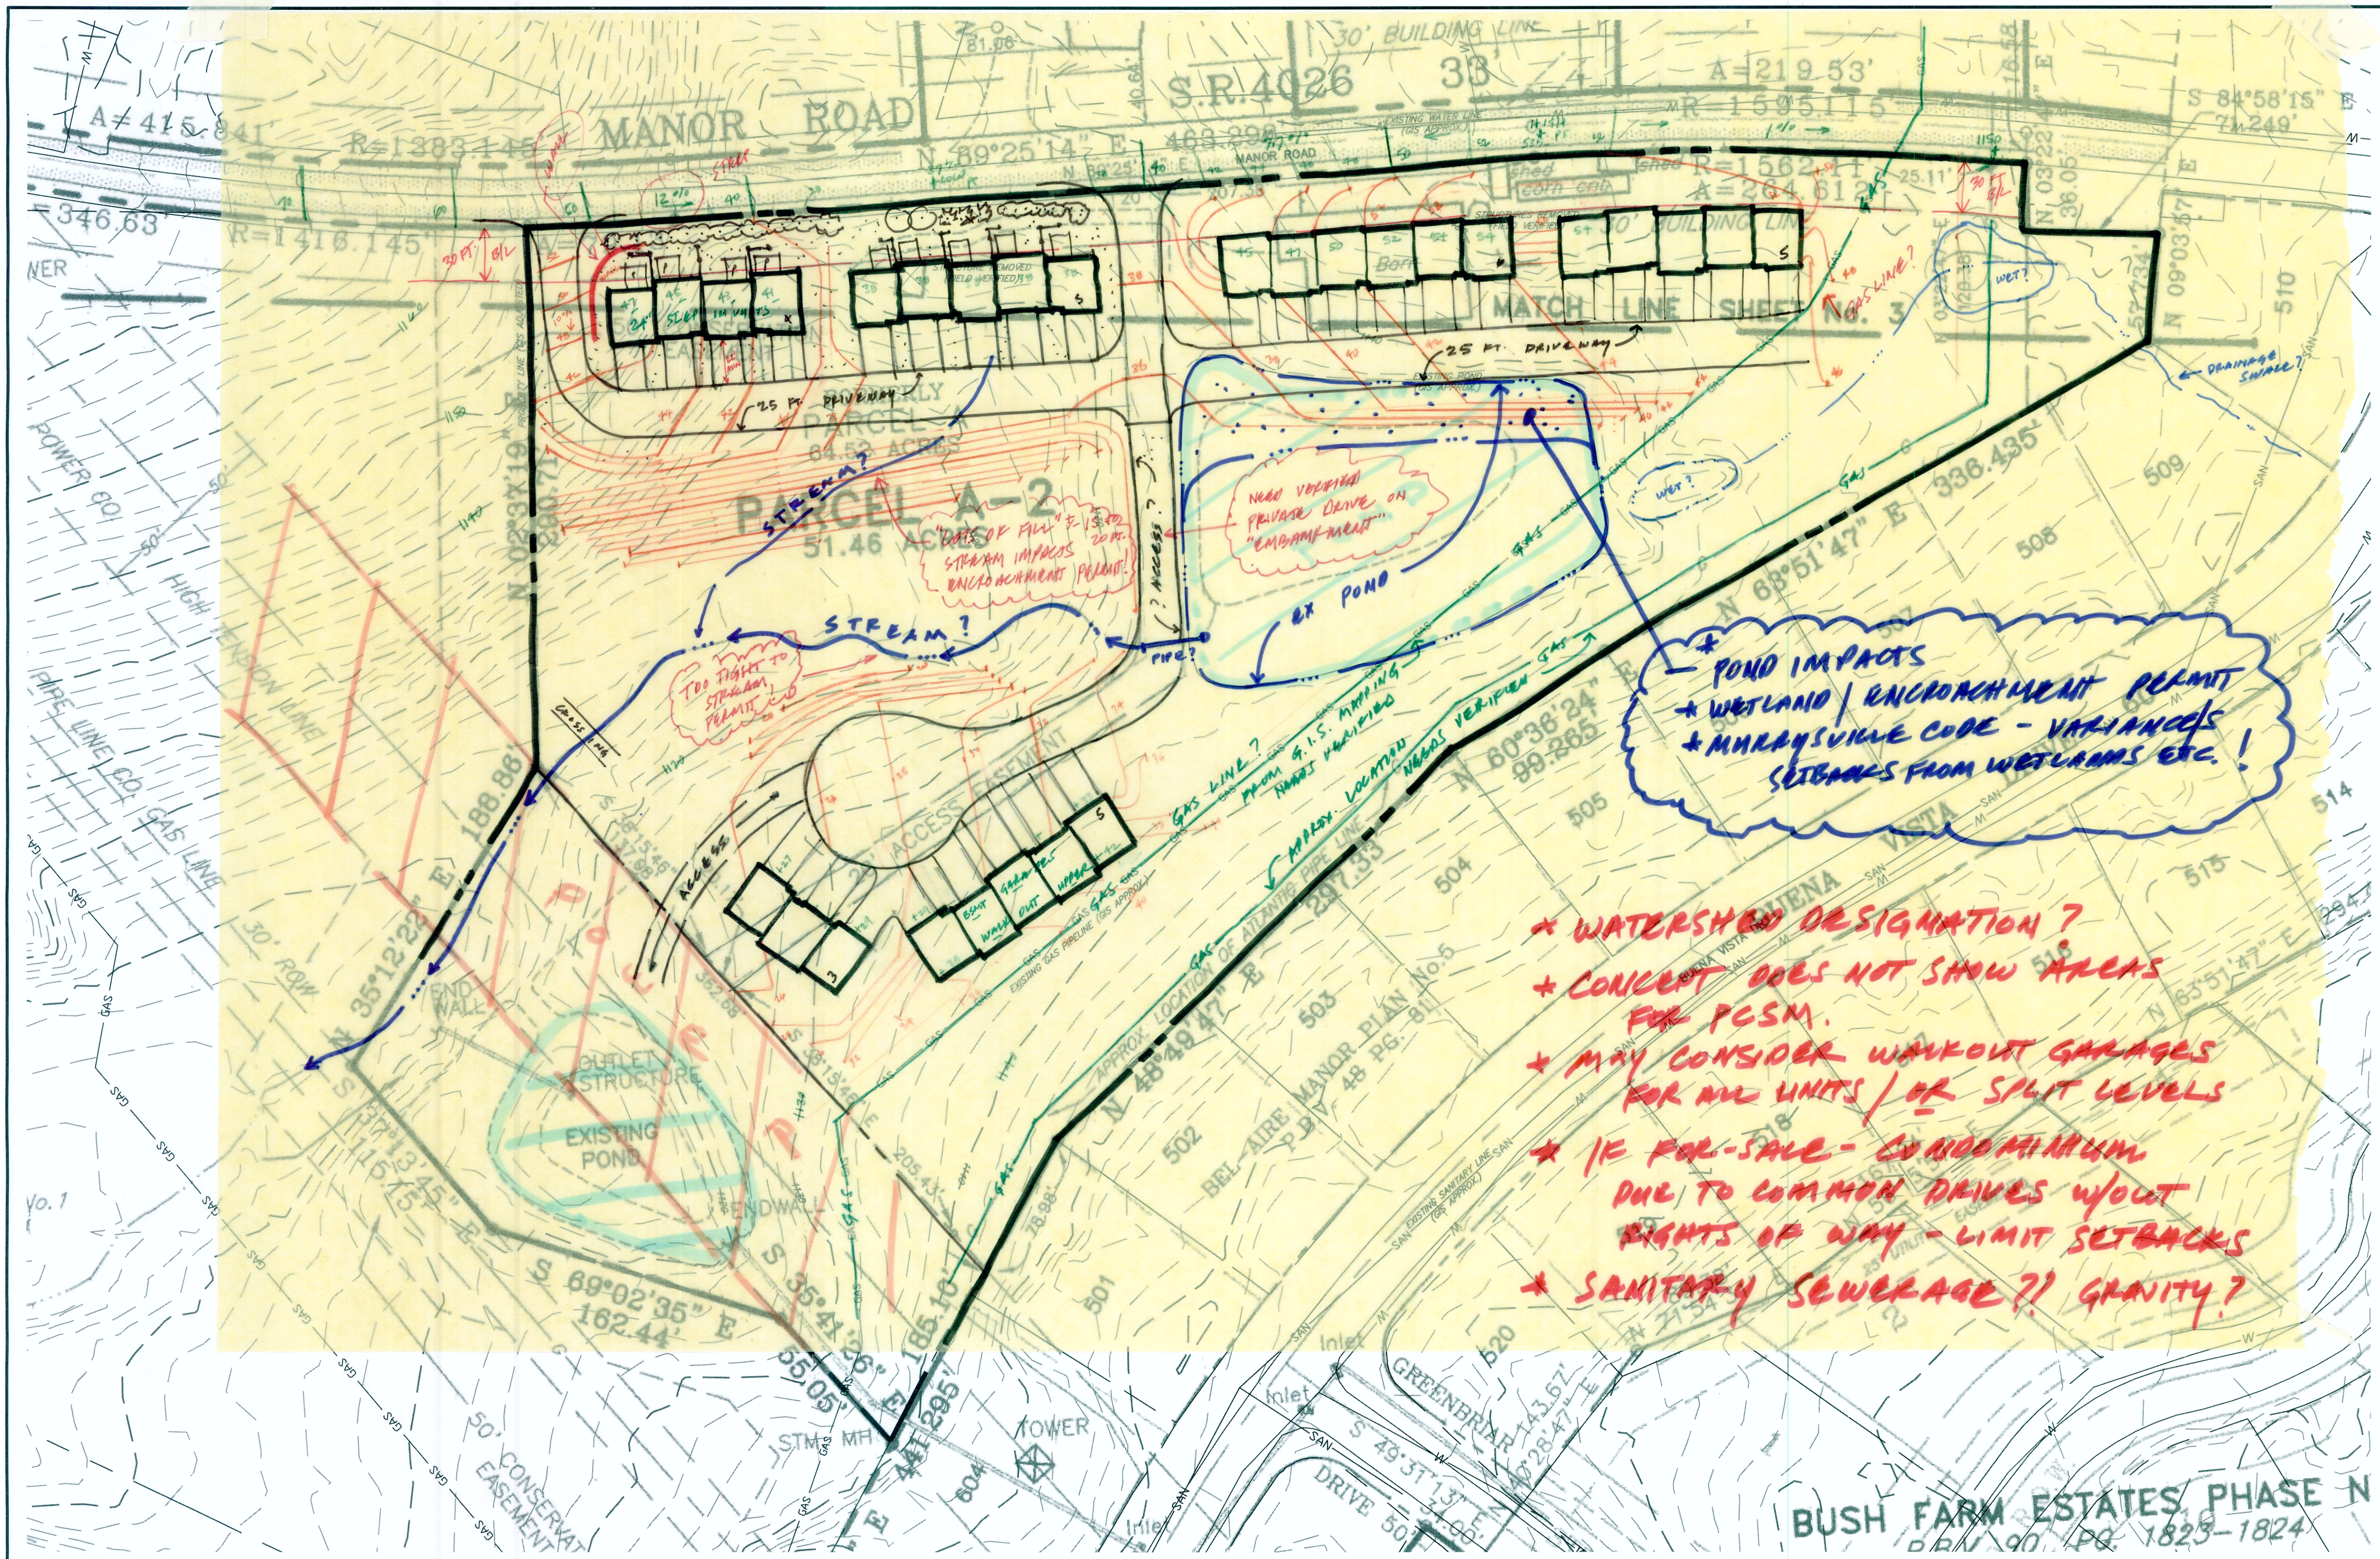


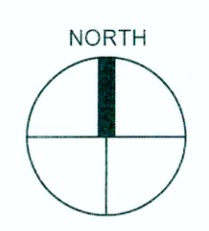

NOTES:
1. THE TOPOGRAPHIC INFORMATION (CONTOUR LINES), PROPERTY LINE AND BREAKLINES SHOWN ON THIS PLAN WERE TAKEN FROM PASDA AND COUNTY GIS SYSTEM AND ARE APPROXIMATE. **PROPERTY LINES WERE ADJUSTED TO MATCH SURVEY INFORMATION (SEE NOTE 4).
2. SANITARY, GAS, AND WATER LINE GIS INFORMATION PROVIDED BY THE MUNICIPALITY OF MURRYSVILLE (2010).
3. SURVEY INFORMATION PREPARED BY R.D. WHITING & ASSOCIATES (JAN 2003) (REC. IN P.B.V. 91 PG. 2381-2383).
4. THIS DRAWING SHOULD BE USED FOR PLANNING PURPOSES ONLY.

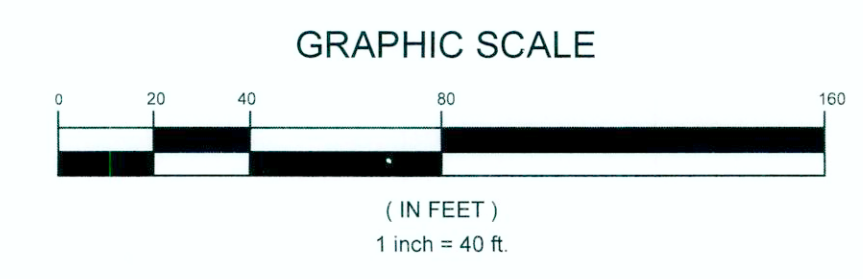

FAHRINGER,
MCCARTY,
GREY, INC.

LANDSCAPE ARCHITECTS AND CIVIL ENGINEERS
1610 GOLDEN MILE HIGHWAY, MONROEVILLE, PA
WWW.FMGINC.US | (724) 327-0599

REVISIONS	
NO.	DESCRIPTION
1	

MANOR ROAD SITE

MUNICIPALITY OF MURRYSVILLE | WESTMORELAND COUNTY
MANOR ROAD | MURRYSVILLE, PENNSYLVANIA 15626

PREPARED FOR

T.B.D.

CLIENT STREET ADDRESS | CITY, PENNSYLVANIA *****

BASE MAP

FOR NO.	DRAWN	DATE
910-783	AGM	12/30/2021

SCALE

1" = 40'

SHEET NUMBER