


Sign Type **A**


Shopping Center Sign

Muti-Tenant Monument Sign
20' Height, Sign Area 128 SF
Illumination - Internal

- All copy, colors and typefaces to match Publix Specifications
- All copy to match PMS 363 C / 3M 3630-5801 custom vinyl
- Monument sign: 128 SF
Publix sign face 32 SF
- Upper panel style shall be pan formed white acrylic faces with "Tenant Name Lettering" being embossed, and all lower panels sub-copy flat
- Drawing is not to scale
- Cabinet is internally lit

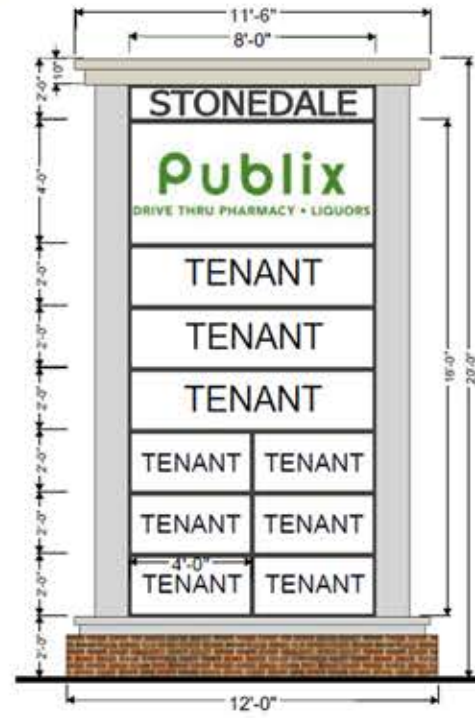

Conceptual Design
Sign Design not Final

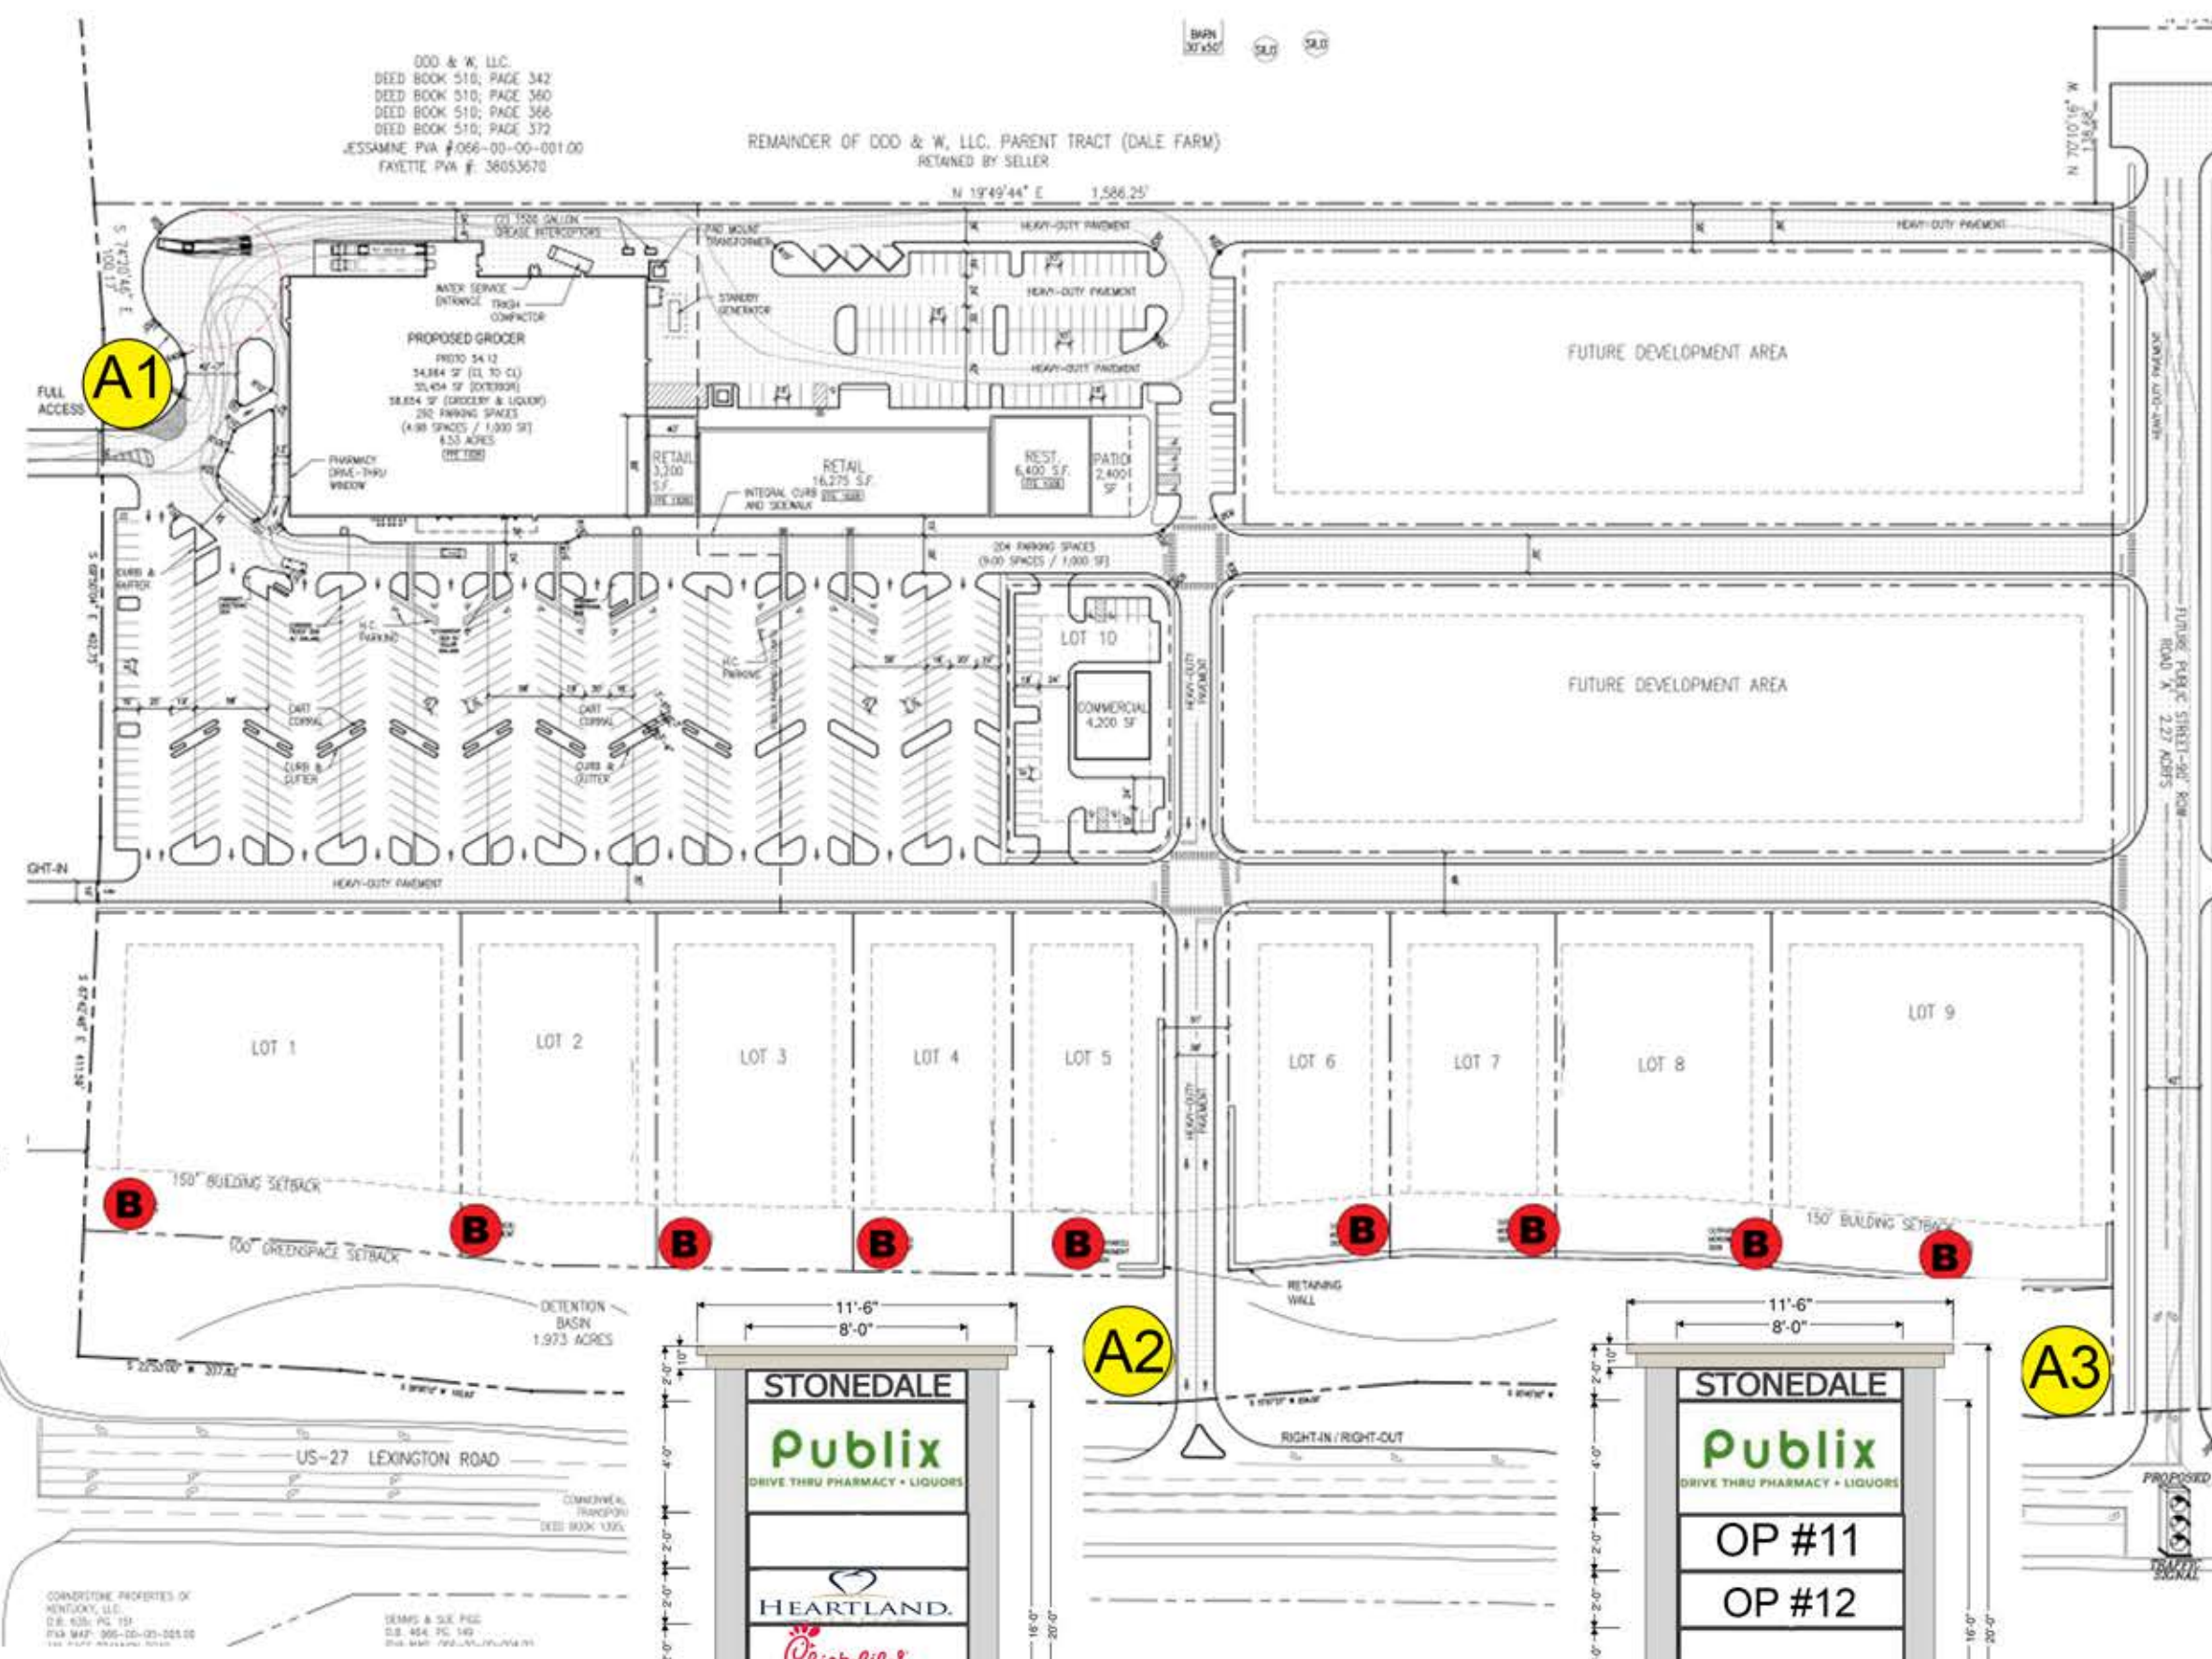

Sign Type **B**

Outparcel Tracts

Monument Sign
10' Height, Sign Area 60 SF
Illumination - Internal

