



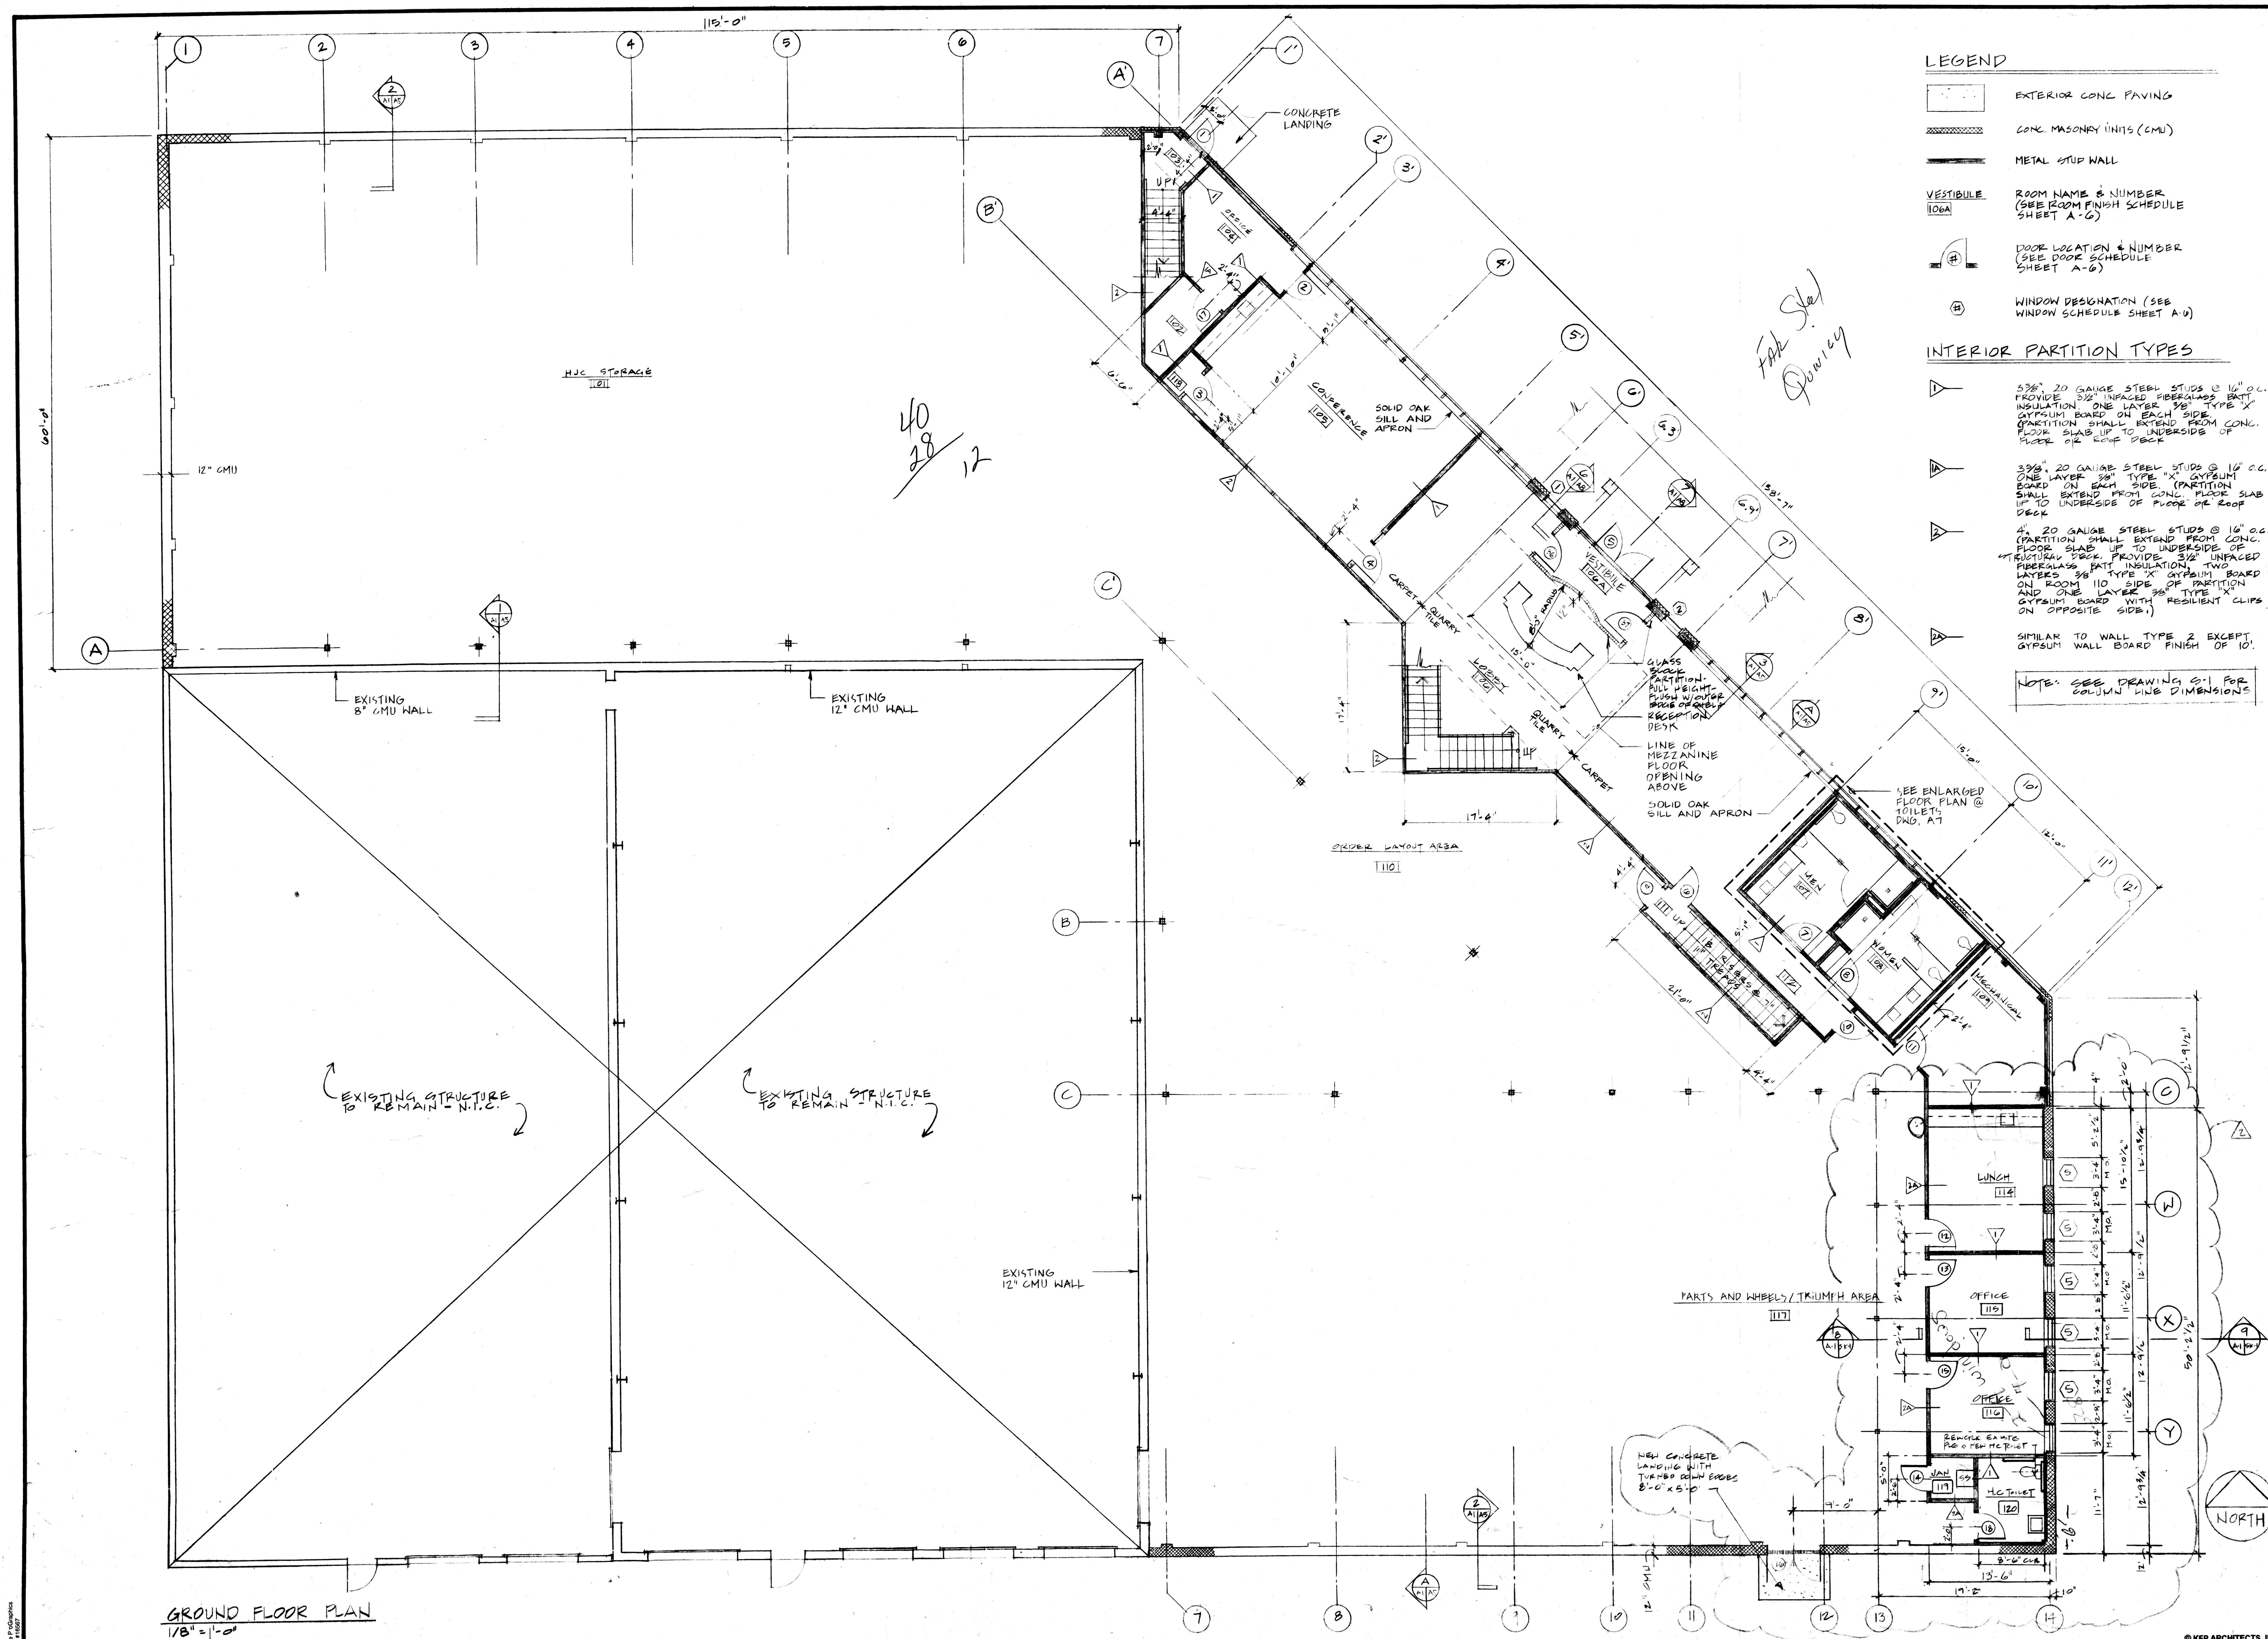

- LEGEND**
- EXTERIOR CONC PAVING
 - CONC. MASONRY UNITS (CMU)
 - METAL STUD WALL
 - VESTIBULE
 - ROOM NAME & NUMBER (SEE ROOM FINISH SCHEDULE SHEET A-6)
 - DOOR LOCATION & NUMBER (SEE DOOR SCHEDULE SHEET A-6)
 - WINDOW DESIGNATION (SEE WINDOW SCHEDULE SHEET A-6)
- INTERIOR PARTITION TYPES**
- 3/8" 20 GAUGE STEEL STUDS @ 16" O.C. PROVIDE 3/8" UNFACED FIBERGLASS BATT INSULATION ONE LAYER 3/8" TYPE 'X' GYPSUM BOARD ON EACH SIDE. (PARTITION SHALL EXTEND FROM CONC. FLOOR SLAB UP TO UNDERSIDE OF FLOOR OR ROOF DECK)
 - 3/8" 20 GAUGE STEEL STUDS @ 16" O.C. ONE LAYER 3/8" TYPE 'X' GYPSUM BOARD ON EACH SIDE. (PARTITION SHALL EXTEND FROM CONC. FLOOR SLAB UP TO UNDERSIDE OF FLOOR OR ROOF DECK)
 - 4" 20 GAUGE STEEL STUDS @ 16" O.C. (PARTITION SHALL EXTEND FROM CONC. FLOOR SLAB UP TO UNDERSIDE OF FLOOR OR ROOF DECK. PROVIDE 3/8" UNFACED FIBERGLASS BATT INSULATION TWO LAYERS 3/8" TYPE 'X' GYPSUM BOARD ON ROOM 110 SIDE OF PARTITION AND ONE LAYER 3/8" TYPE 'X' GYPSUM BOARD WITH RESILIENT CLIPS ON OPPOSITE SIDE.)
 - SIMILAR TO WALL TYPE 2 EXCEPT GYPSUM WALL BOARD FINISH OF 10'.
- NOTE:** SEE DRAWING C-1 FOR COLUMN LINE DIMENSIONS

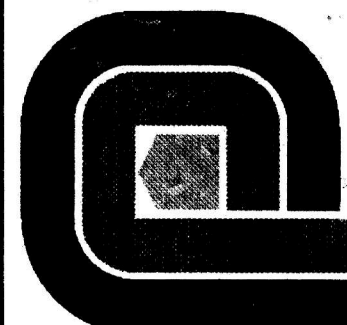

KFP ARCHITECTS, INC.
 195 WASHINGTON STREET
 WEYMOUTH, MA 02186
 PHONE: (617) 337-8480
 FAX: (617) 337-8482

NEW ADDITION TO
SULLIVAN BROTHERS
 FRANKLIN STREET HANSON, MA

DATE: 12.90
 REV: 3.25.97
 JOB NO. 950320
 GROUND FLOOR PLAN
A1