


GENERAL NOTES	
MARK	DESCRIPTION
1	NFL THRESHOLD LOC - 1/2" MAX ADA CERTIFIED
2	WATER CLOSET LOC
3	HDGP LAV & TOP LOC - SEE INTERIOR ELEVATIONS FOR REF
4	GRAB BARS MOUNTED TO SOLID BLOCKING - MOUNTING LOC 4 HT FER ADA REG -
5	
6	WATER HEATER LOC
7	HVAC UNIT LOC - SEE HVAC PLAN FOR REF
8	CONDENSOR LOC - SEE HVAC PLAN FOR REF
9	MAIN BREAKER - SEE ELEC POWER PLAN FOR REF
10	ELEC METER LOC - SEE ELEC POWER PLAN FOR REF
11	ELEC PANEL LOC - SEE ELEC POWER PLAN FOR REF
12	SEE ELEC POWER PLAN FOR REF
13	4"x8"x4"TK PLYWOOD MOUNTED TO WALL TOP TO BOT FOR TELEPHONE EQUIPMENT MOUNTING -
14	SEE ELEC POWER PLAN FOR REF
15	PARTY WALL - 5/8" TYPE X DRYWALL EACH SIDE


INTERIOR FINISH SCHEDULE						
SPACE	FLOOR	BASE	WALLS	CEILING	CLG HT	REMARKS
ENTRY	POURED CONC	POURED CONC	5/8" GYP BRD 1/2" X 1/2" PAINTED	EMPOUSED - BLACHED OUT	9'-0"	
CORRIDOR	POURED CONC	POURED CONC	5/8" GYP BRD 1/2" X 1/2" PAINTED	EMPOUSED - BLACHED OUT	9'-0"	
M.C. TYPICAL	POURED CONC	POURED CONC	5/8" GYP BRD 1/2" X 1/2" PAINTED	EMPOUSED - BLACHED OUT	9'-0"	
OFFICES - TYPICAL	POURED CONC	POURED CONC	5/8" GYP BRD 1/2" X 1/2" PAINTED	EMPOUSED - BLACHED OUT	9'-0"	
LAV CLOSET	POURED CONC	POURED CONC	5/8" GYP BRD 1/2" X 1/2" PAINTED	EMPOUSED - BLACHED OUT	9'-0"	
BREAK ROOM	POURED CONC	POURED CONC	5/8" GYP BRD 1/2" X 1/2" PAINTED	EMPOUSED - BLACHED OUT	9'-0"	
OUTDOOR BREAK ROOM	POURED CONC	POURED CONC	5/8" GYP BRD 1/2" X 1/2" PAINTED	EMPOUSED - BLACHED OUT	9'-0"	
CEO PORCH	POURED CONC	POURED CONC	5/8" GYP BRD 1/2" X 1/2" PAINTED	EMPOUSED - BLACHED OUT	9'-0"	
SERVER	POURED CONC	POURED CONC	5/8" GYP BRD 1/2" X 1/2" PAINTED	EMPOUSED - BLACHED OUT	9'-0"	
CONFERENCE ROOM	POURED CONC	POURED CONC	5/8" GYP BRD 1/2" X 1/2" PAINTED	EMPOUSED - BLACHED OUT	9'-0"	
GYM	POURED CONC	POURED CONC	5/8" GYP BRD 1/2" X 1/2" PAINTED	EMPOUSED - BLACHED OUT	9'-0"	
PH. 42, PHOTO	POURED CONC	POURED CONC	5/8" GYP BRD 1/2" X 1/2" PAINTED	EMPOUSED - BLACHED OUT	9'-0"	
TANNING ROOMS	POURED CONC	POURED CONC	5/8" GYP BRD 1/2" X 1/2" PAINTED	EMPOUSED - BLACHED OUT	9'-0"	
MAIL ROOM	POURED CONC	POURED CONC	5/8" GYP BRD 1/2" X 1/2" PAINTED	EMPOUSED - BLACHED OUT	9'-0"	

LEASED
AVAILABLE

PROPOSED FLOOR PLAN
1/8"=1'-0"

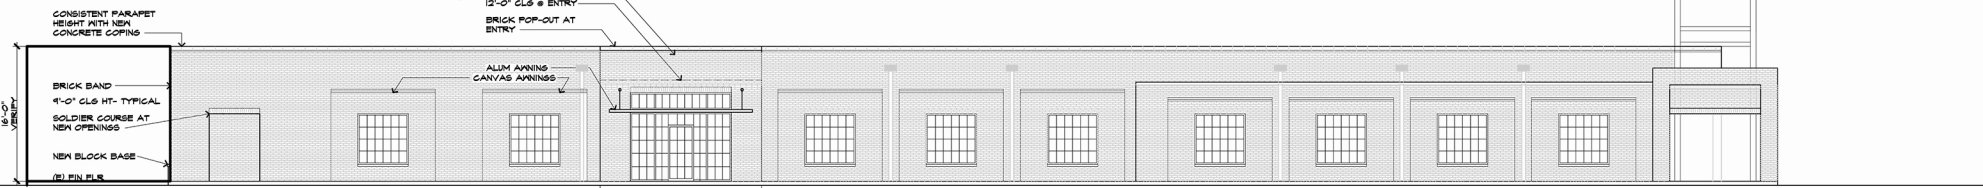

PROPOSED EAST ELEVATION
1/8"=1'-0"

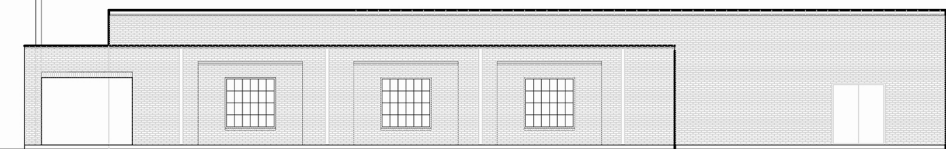


SCHEMATIC NORTH ELEVATION
1/8"=1'-0"



SCHEMATIC SOUTH ELEVATION
1/8"=1'-0"

FLOOR PLAN/LS-HVAC PLAN

BLDG REGULATION PER
411 WASHINGTON
JONESBORO, AR 72401

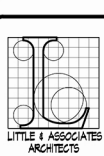

LITTLE & ASSOCIATES
ARCHITECTS
501 UNION
JONESBORO, AR
(870) 930-3918 TEL
(870) 930-8800 FAX
littlearchitects@global.net

