

EDISON HOLLIDAY
RECORDER

1976 JUL 8 PM 3 59

ENTERED FOR RECORD
SOMERSET COUNTY

State of Pennsylvania
SOMERSET COUNTY
RECORDED on this 8 day of July A.D.
1976 in the Recorder's Office of said County, in
P.L. Book, Vol. 5 Page 19 Given under
my hand and the seal of said office, the day and
year aforesaid.
Edison Holliday Recorder

ON THIS, THE 28th DAY OF April, 1976,
BEFORE ME, THE UNDERSIGNED OFFICER,


PERSONALLY APPEARED, WHO BEING DULY
SWORN ACCORDING TO LAW, DEPOSES AND
SAYS THAT HE IS THE OWNER AND/OR THE
EQUITABLE OWNER OF THE PROPERTY SHOWN
ON THIS PLAN, AND THAT HE ACKNOWLEDGES
THE SAME TO BE HIS ACT AND PLAN AND
DESIRES THE SAME BE RECORDED AS SUCH
ACCORDING TO LAW.

WITNESS MY HAND AND SEAL THE DAY AND
DATE ABOVE WRITTEN.
NOTARY PUBLIC
SOMERSET CO., SOMERSET, PA. *Caroline G. Hart*
MY COMMISSION EXPIRES NOTARY PUBLIC OR OTHER
OFFICER
August 15, 1977

APPROVED BY RESOLUTION OF THE BOARD OF
SUPERVISORS, SOMERSET TOWNSHIP, THIS 12th
DAY OF May, 1976.

ATTEST: *Edgar A. Schuler*
Robert C. Blum
Ray E. Walker
Carl W. Brumette

APPROVED BY THE SOMERSET COUNTY
PLANNING COMMISSION ON 7-7, 1976.
Robert A. Hamilton *Donald R. Folsom*
CHAIRMAN DIRECTOR

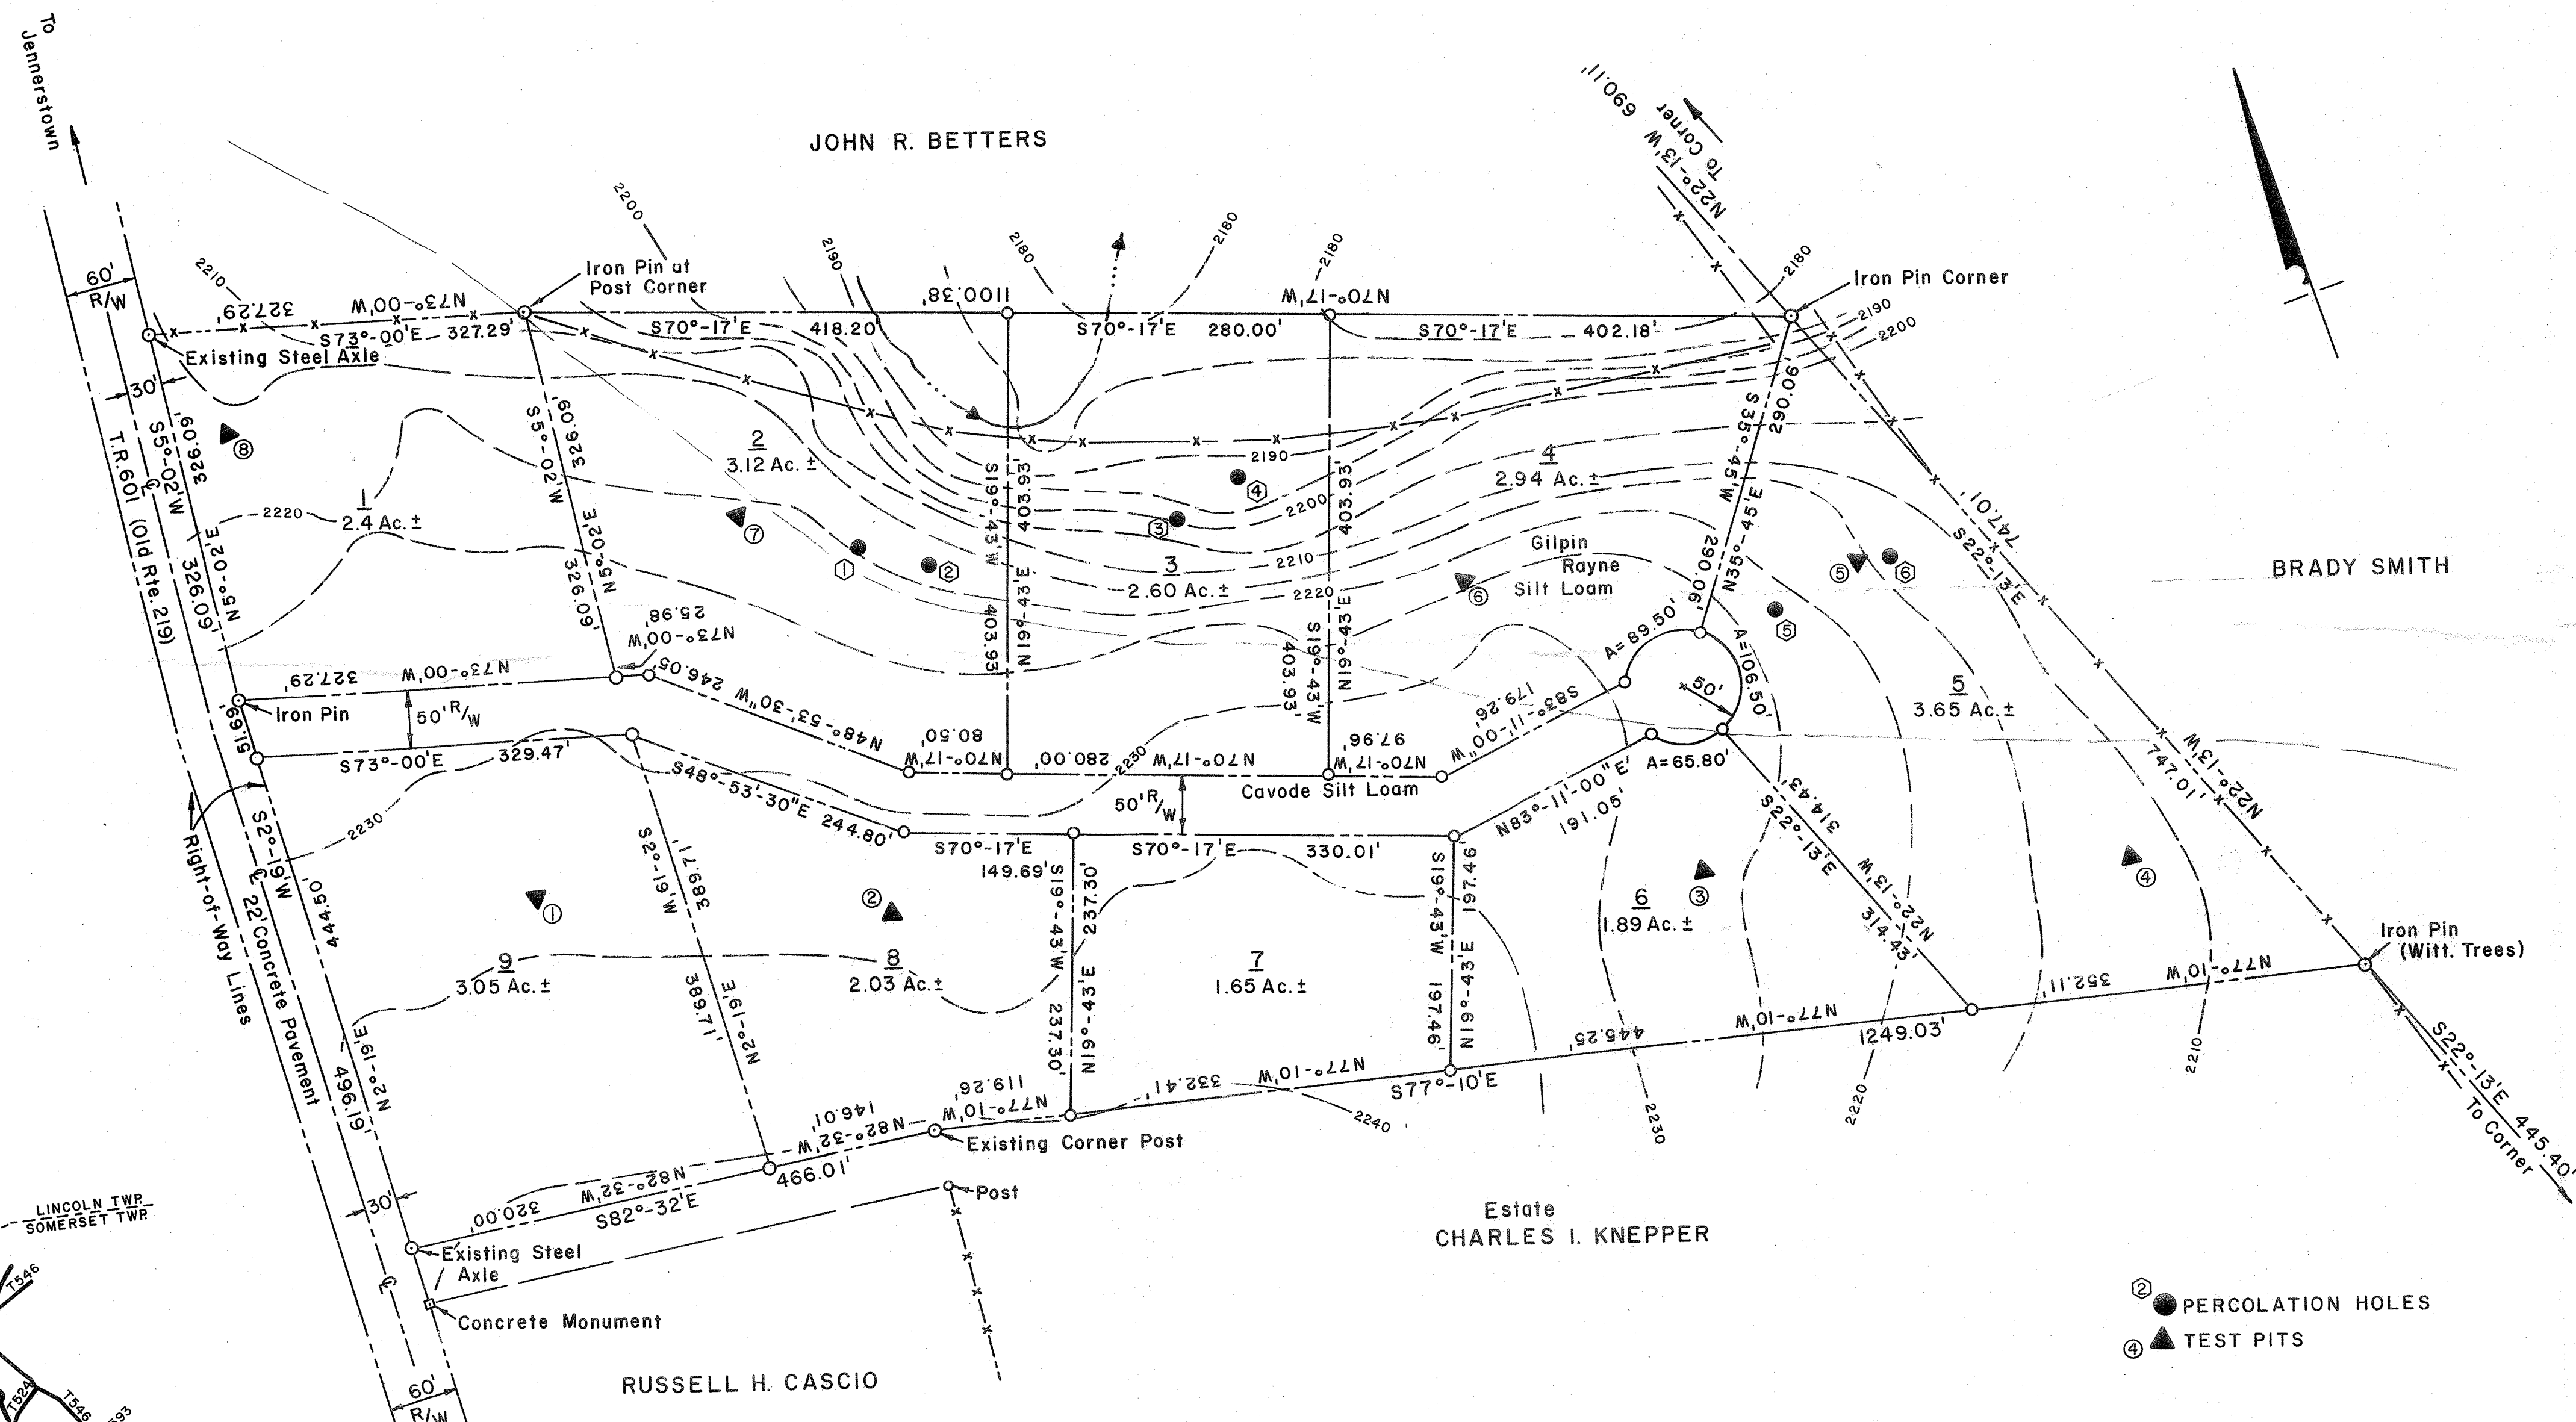


SOMERSET COUNTY INTERCHANGE
AREA ZONING ORDINANCE
ZONED-LIGHT INDUSTRIAL

SOIL TYPES
CAVODE SILT LOAM
GILPIN RAYNE SILT LOAM


SITE DATA
NUMBER OF LOTS - 9
NUMBER OF ACRES - 24.862
USE OF LAND - COMMERCIAL

OWNER-SUBDIVIDER
DONALD L. FETTEROLF
630 MEADOW RIM DRIVE
SOMERSET, PA. 15501

I CERTIFY THAT THIS PLAT
AND SURVEY ARE CORRECT.
James G. Rhodes

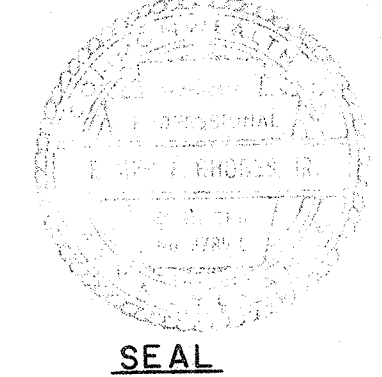

SOURCE OF TITLE
RECORDED IN
DEED BOOK VOLUME 786 PAGE 463

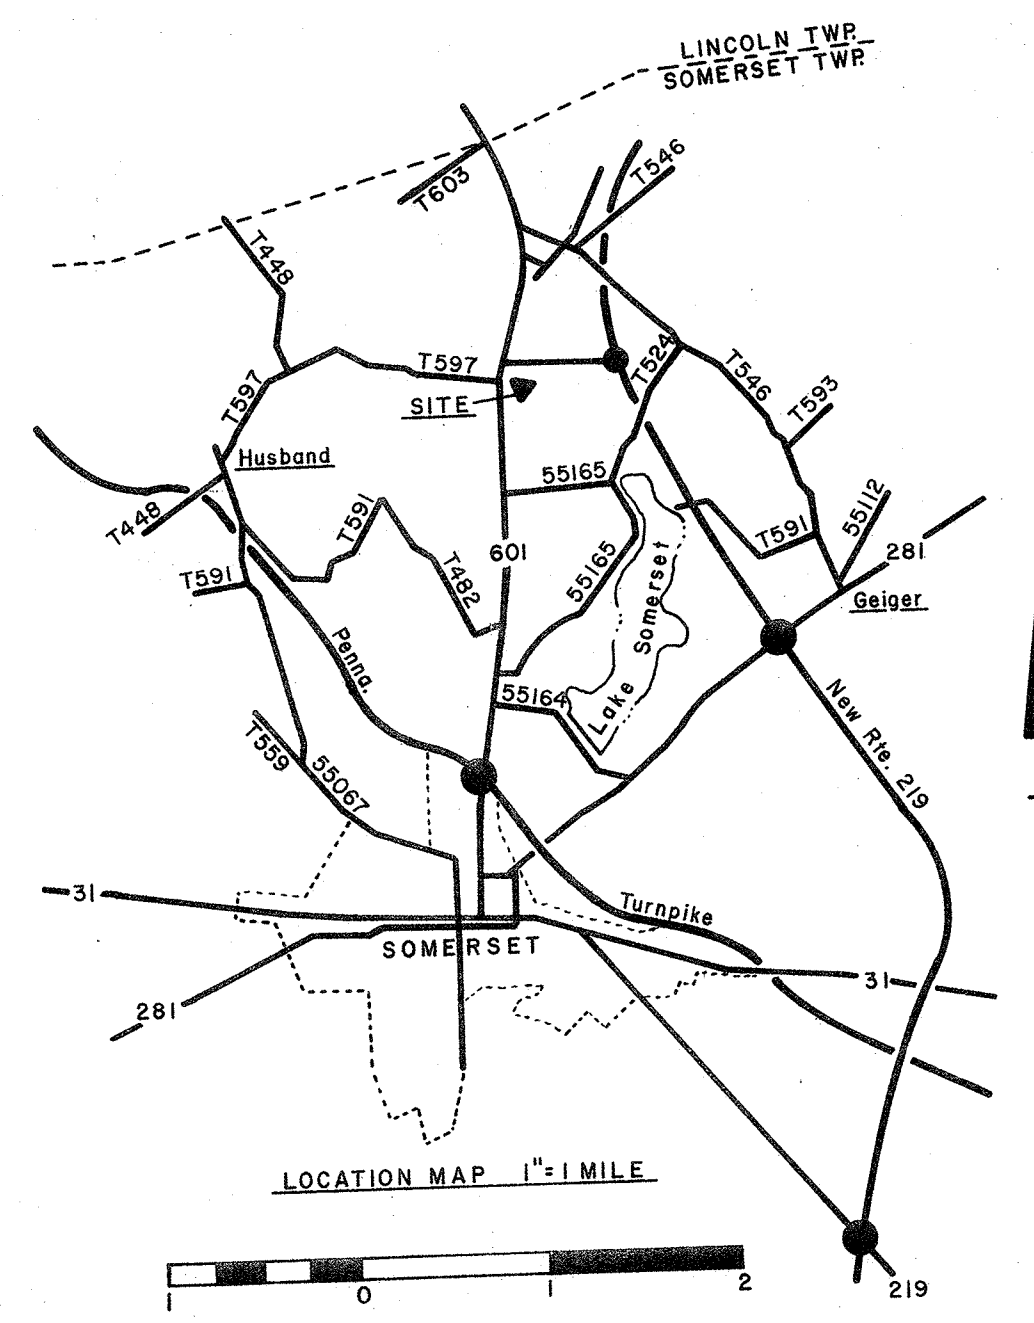

NOTES	REVISED	BY	DATE	SCALE IN FEET	FINAL PLAN FOR 219 DEVELOPMENT (COMMERCIAL) Scale 1"=100' Date APRIL, 1976 Drawing No. 1 of 1 FRANKLIN ASSOCIATES, INC. SOMERSET, PA.
Revised Road		EFR	6-4-76	50 0 50 100 200	
				SOMERSET TWP SOMERSET COUNTY, PA.	
				SURVEYED EFR DATE 4-1-76	
				Drawn Checked Approved	KES EFR EFR