
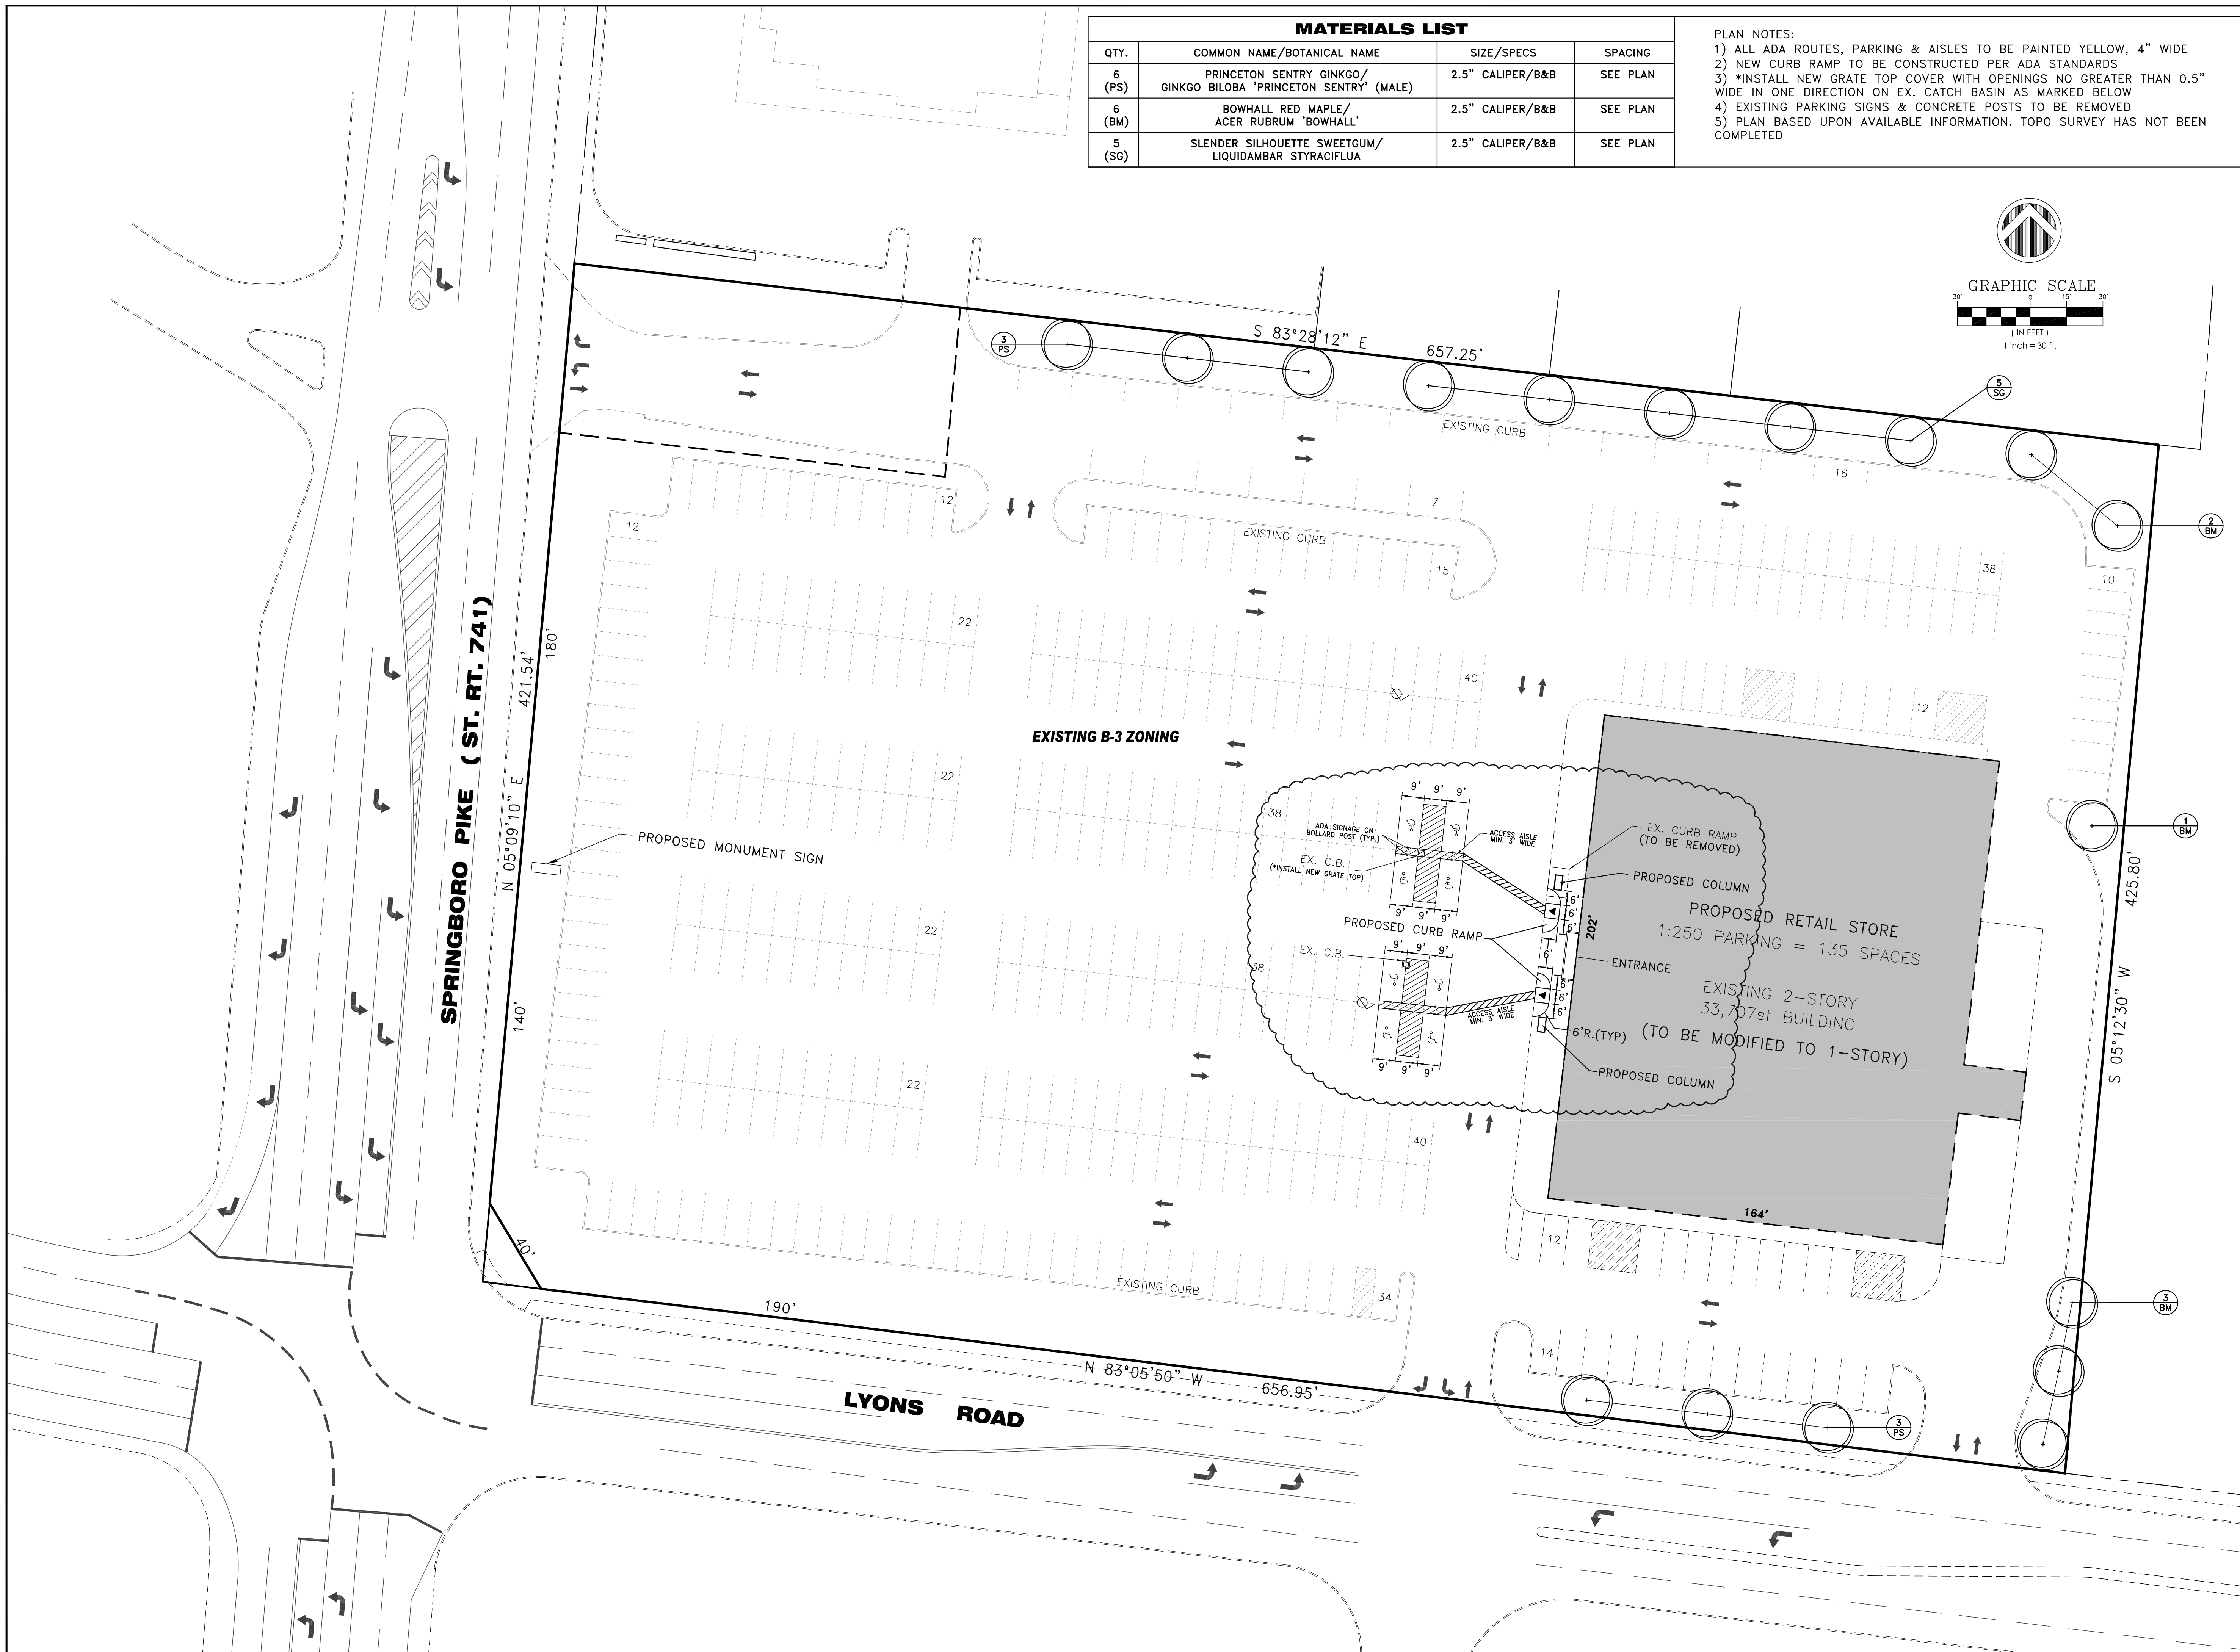


MATERIALS LIST			
QTY.	COMMON NAME/BOTANICAL NAME	SIZE/SPECS	SPACING
6 (PS)	PRINCETON SENTRY GINKGO/ GINKGO BILOBA 'PRINCETON SENTRY' (MALE)	2.5" CALIPER/B&B	SEE PLAN
6 (BM)	BOWHALL RED MAPLE/ ACER RUBRUM 'BOWHALL'	2.5" CALIPER/B&B	SEE PLAN
5 (SG)	SLENDER SILHOUETTE SWEETGUM/ LIQUIDAMBAR STYRACIFLUA	2.5" CALIPER/B&B	SEE PLAN

- PLAN NOTES:
- 1) ALL ADA ROUTES, PARKING & AISLES TO BE PAINTED YELLOW, 4" WIDE
 - 2) NEW CURB RAMP TO BE CONSTRUCTED PER ADA STANDARDS
 - 3) *INSTALL NEW GRATE TOP COVER WITH OPENINGS NO GREATER THAN 0.5" WIDE IN ONE DIRECTION ON EX. CATCH BASIN AS MARKED BELOW
 - 4) EXISTING PARKING SIGNS & CONCRETE POSTS TO BE REMOVED
 - 5) PLAN BASED UPON AVAILABLE INFORMATION. TOPO SURVEY HAS NOT BEEN COMPLETED

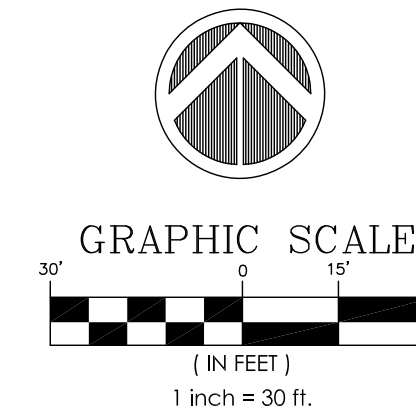

LYONS RETAIL CENTER
8336 Springboro Pike
Miami Township
Montgomery County, Ohio

ENGINEER:



959 Congress Park Drive
Dayton, OH 45459
(800) 407-5405

Engineering / Surveying / Land Planning
Landscape Architecture / GPS Surveying

2 WORKING DAYS
BEFORE YOU DIG
CALL TOLL FREE 800-362-2764
OHIO UTILITIES PROTECTION SERVICE

SEAL:

REVISIONS:

DATE	REVISION
03 AUG 16	REVISED PLANT SPECIES PER TWP. COMMENTS
17 NOV 16	REVISED ADA ACCESS AISLE & CURB RAMPS DUE TO COLUMN CONFLICT

DESIGNED BY:

DRAWING BY: _____ GER

DATE: 27 JULY 16

JOB NUMBER: 2016-05-004

TITLE:

LANDSCAPING PLAN /
RESTRIPIING PLAN

SHEET NUMBER:

L-1

COMMENTS: