

**PLAT OF SURVEY FOR:
MYRA B. CORBETT KENNEDY**

BEING IN LAND LOT 15 OF THE
11TH LAND DISTRICT, VALDOSTA,
LOWNDES COUNTY, GEORGIA
DATE: MAY 30, 2008

I.P.S. - IRON PIN SET - 5/8" REBAR
I.P.F. - IRON PIN FOUND
C.M.F. - CONCRETE MONUMENT FOUND
R/W - RIGHT OF WAY
--X--X-- - FENCE
"O" - POWER POLE
OU - OVERHEAD UTILITY
EQUIPMENT USED: TOPCON AP-L1A "TOTAL STATION"
FIELD CLOSURE: 1"/15,000+
ANGLE ERROR: 2"/PT
METHOD OF ADJUSTMENT: NONE
PLAT CLOSURE: 1"/109.901
BEARINGS SHOWN WERE CALCULATED FROM
FIELD ANGLES TURNED REFERENCED TO
DB 283, PG 13

PROPERTY OF
DON & GERALDINE CORBETT


PROPERTY OF
DON & GERALDINE CORBETT

PROPERTY OF
JAMES E. HERRING
FAMILY TRUST

PROPERTY OF
ST. AUGUSTINE ROAD
CHURCH OF CHRIST, INC.

PROPERTY OF
ANTHONY AND GERALD FRANKS

LINE TABLE		
LINE	LENGTH	BEARING
L1	15.33	N 47°46'35" W
L2	37.80	N 10°18'06" W
L3	12.47	N 68°39'52" E
L4	9.54	N 53°04'33" E
L5	40.94	N 39°04'22" E
L6	14.03	N 30°42'36" E
L7	50.67	N 17°20'40" E
L8	11.76	N 41°15'21" E
L9	10.65	S 88°13'50" E
L10	17.56	S 59°45'49" E
L11	17.63	S 89°04'46" E
L12	25.18	N 58°44'23" E
L13	39.91	S 47°45'49" E
L14	48.19	S 47°11'27" E

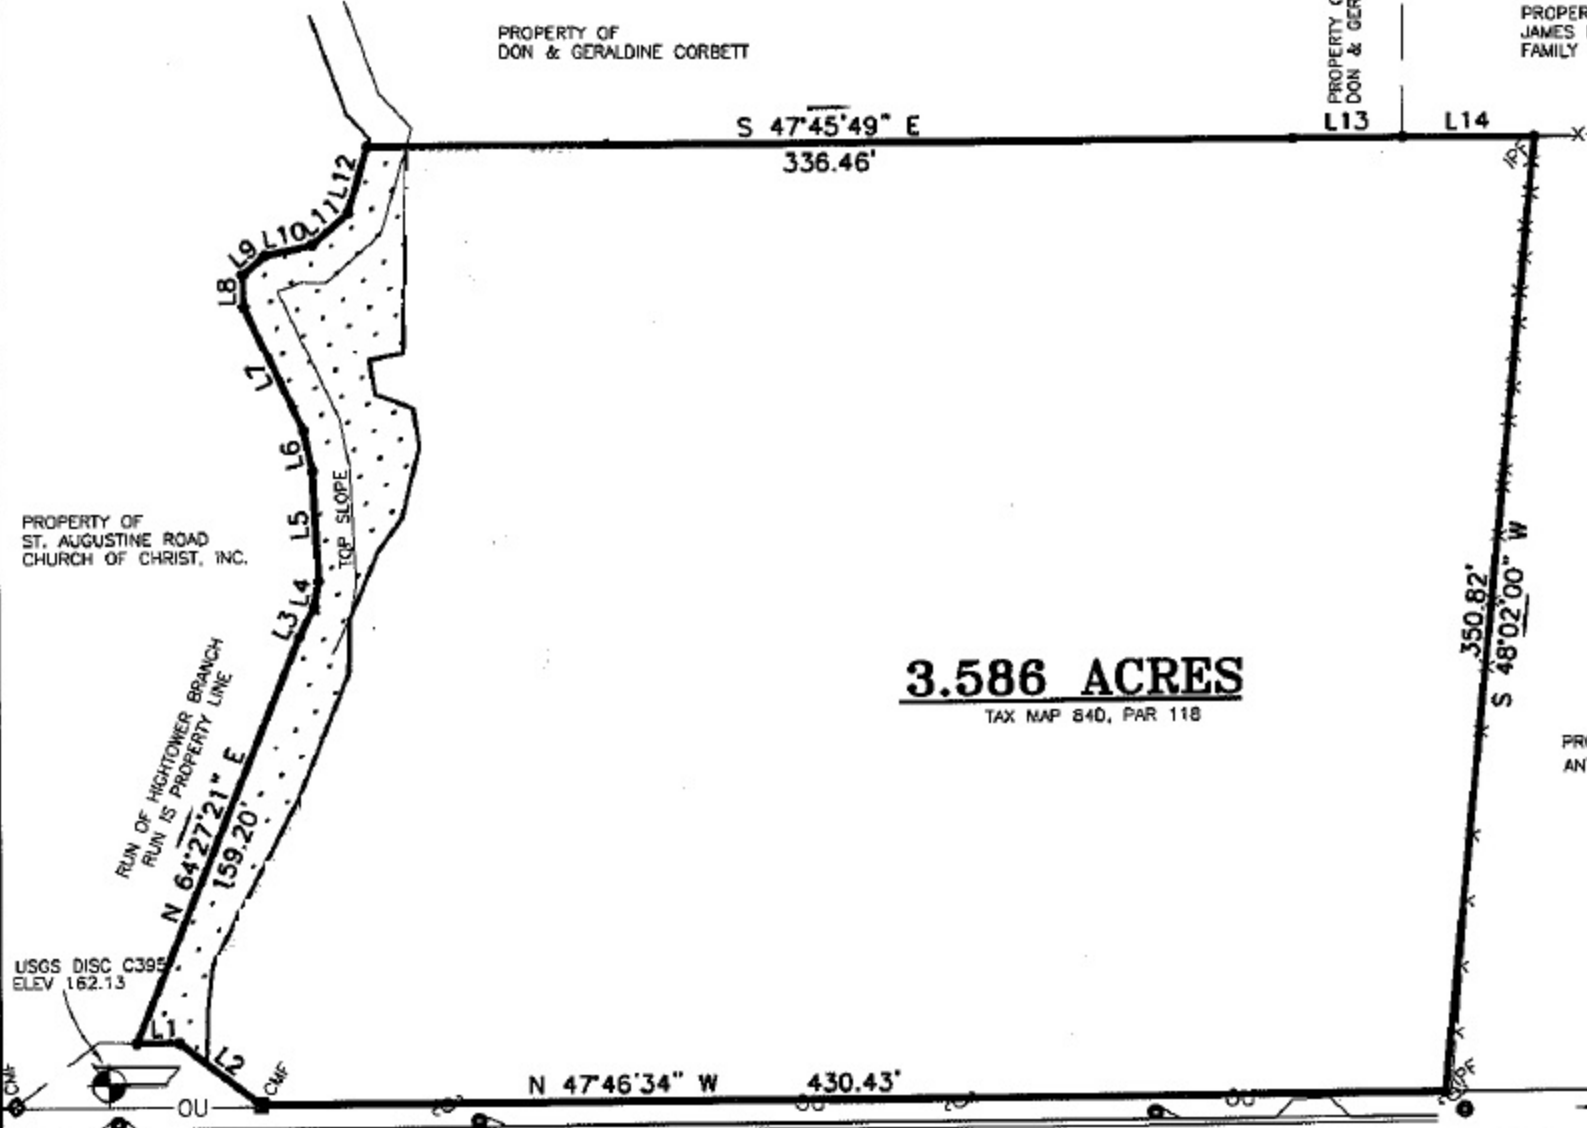

3.586 ACRES
TAX MAP 840, PAR 118



ROUSE ROAD

N. SAINT AUGUSTINE ROAD



GRAPHIC SCALE : 1 INCH = 80 FT.

