


4 SIDE ELEVATION

SCALE: 3/16" = 1'-0"

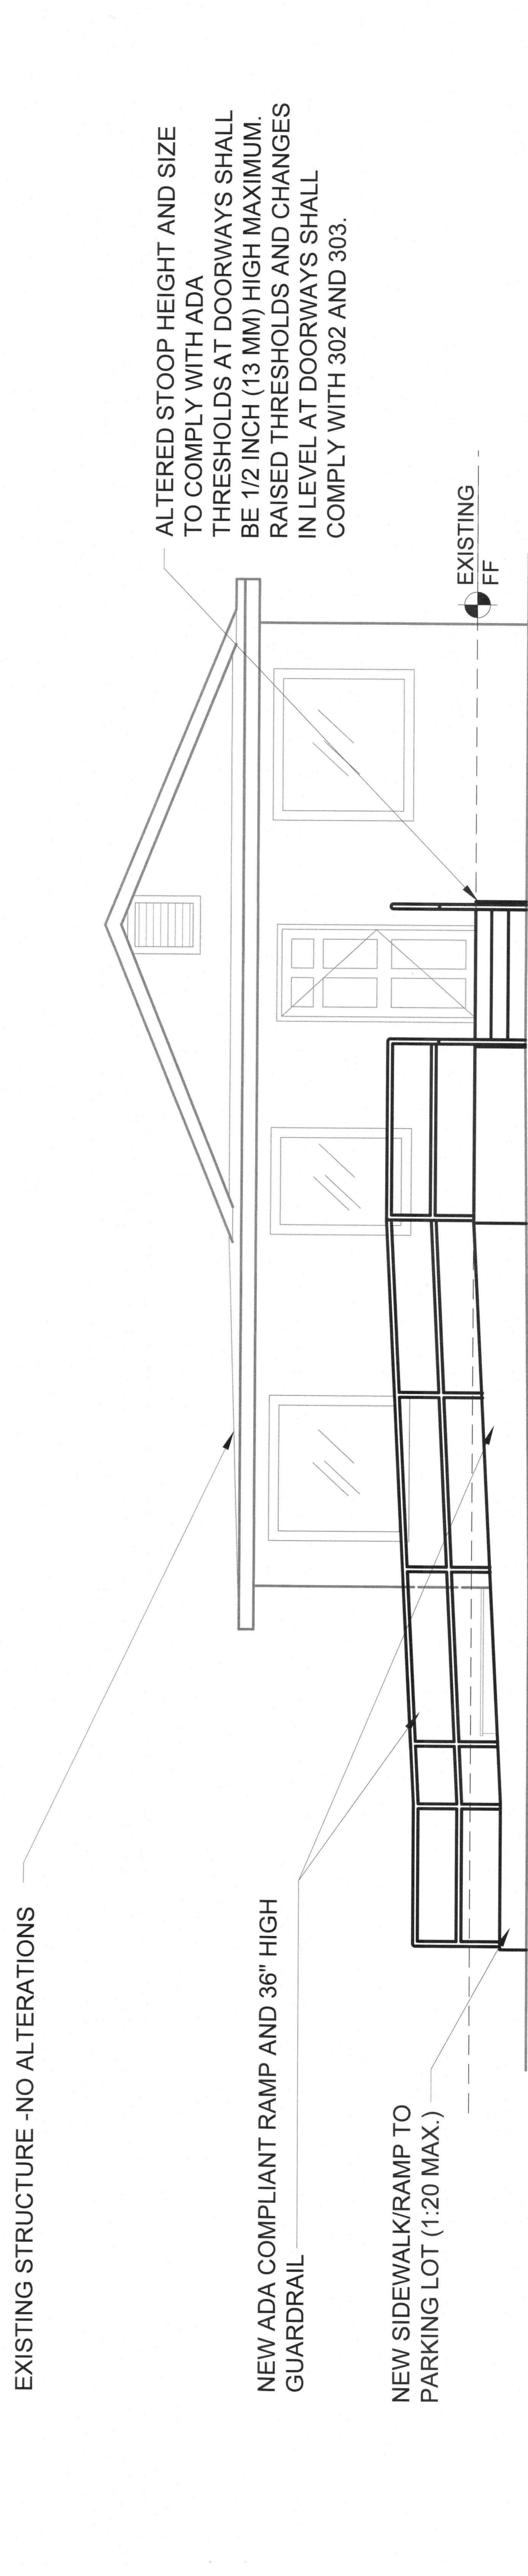

5 FRONT / STREET ELEVATION

SCALE: 1/16" = 1'-0"

