



B3629 P1749

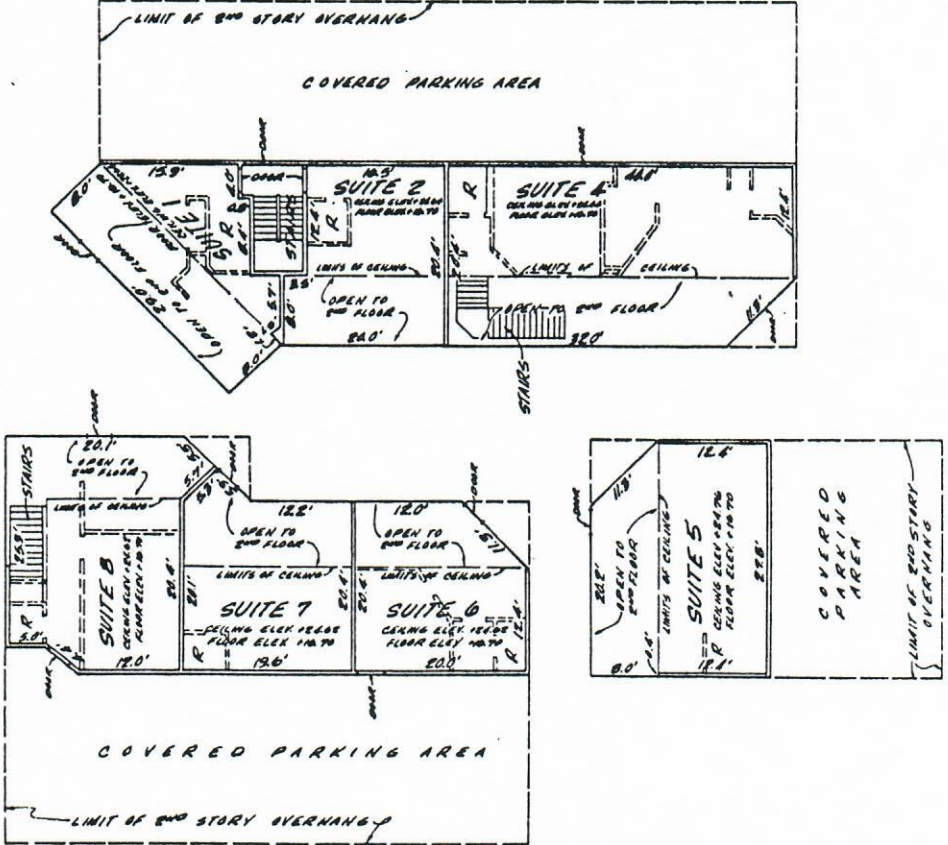


B3629 P1/50

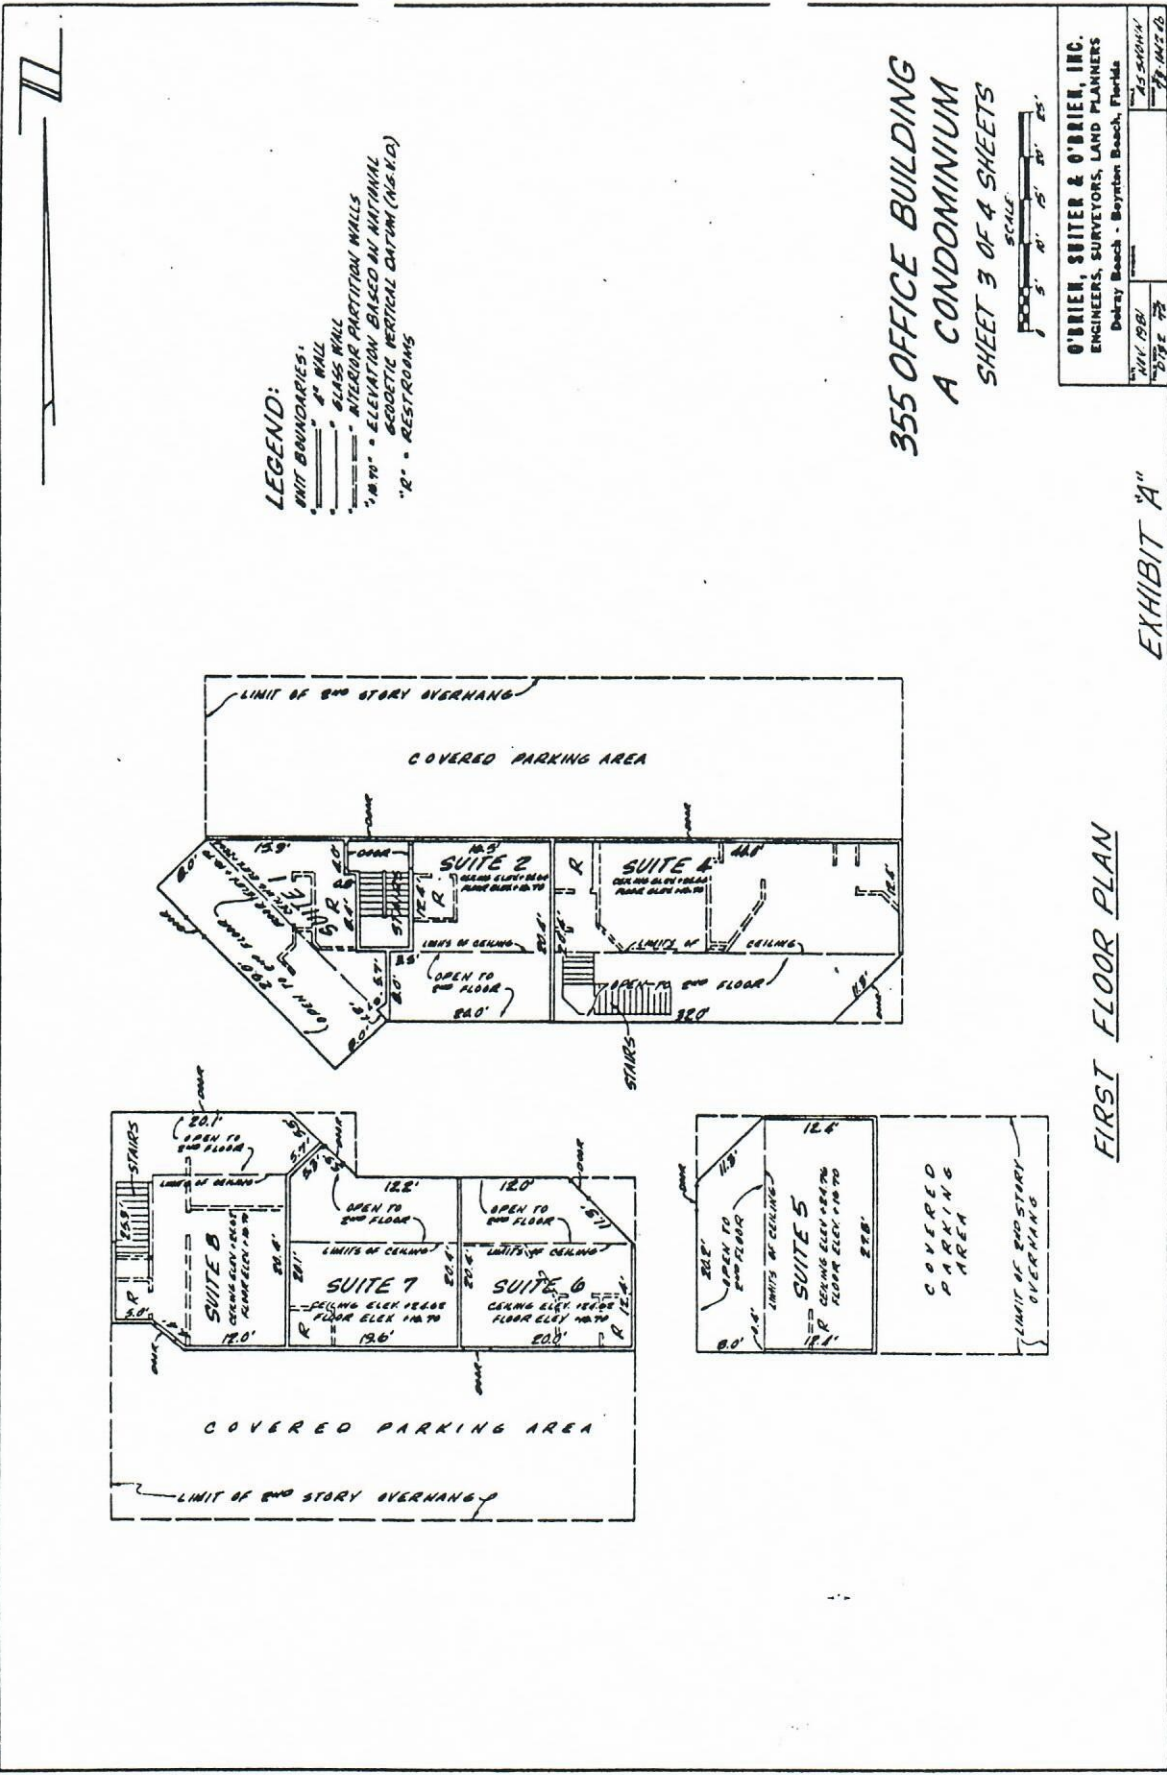

LEGEND:

- UNIT BOUNDARIES
- 4" WALL
- GLASS WALL
- INTERIOR PARTITION WALLS
- ELEVATION BASED ON NATIONAL ELECTRIC VERTICAL DATUM (N.V.D.)
- RESTROOMS
- DWY SPACE FOR ELECTRIC & AIR CONDITIONING

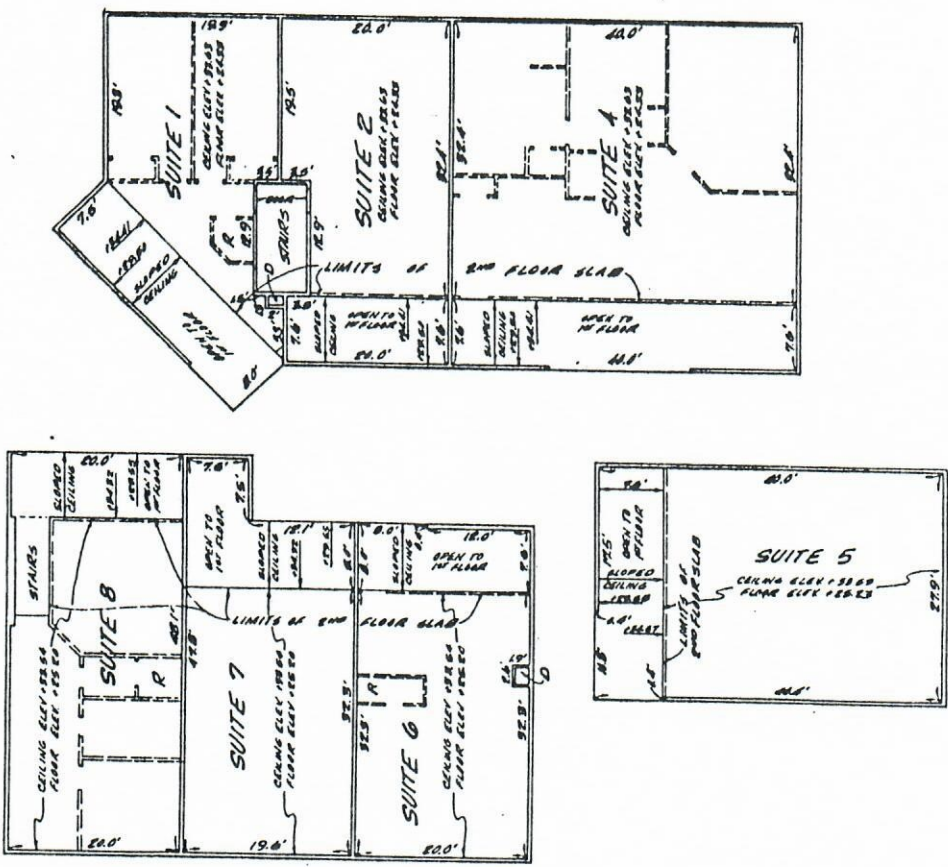

355 OFFICE BUILDING
A CONDOMINIUM
SHEET 4 OF 4 SHEETS



O'BRIEN, SMITH & O'BRIEN, INC.
 ENGINEERS, SURVEYORS, LAND PLANNERS
 Delray Beach • Boynton Beach, Florida

DATE: APR. 1981
 SHEET: 4 OF 4

SECOND FLOOR PLAN

EXHIBIT "A"