



VICINITY MAP : NOT TO SCALE

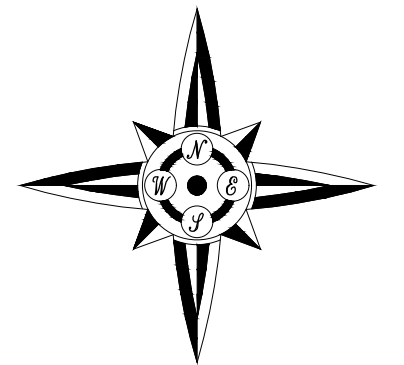

SOURCE OF NORTH  
TN STATE PLANE  
(NAD 83)

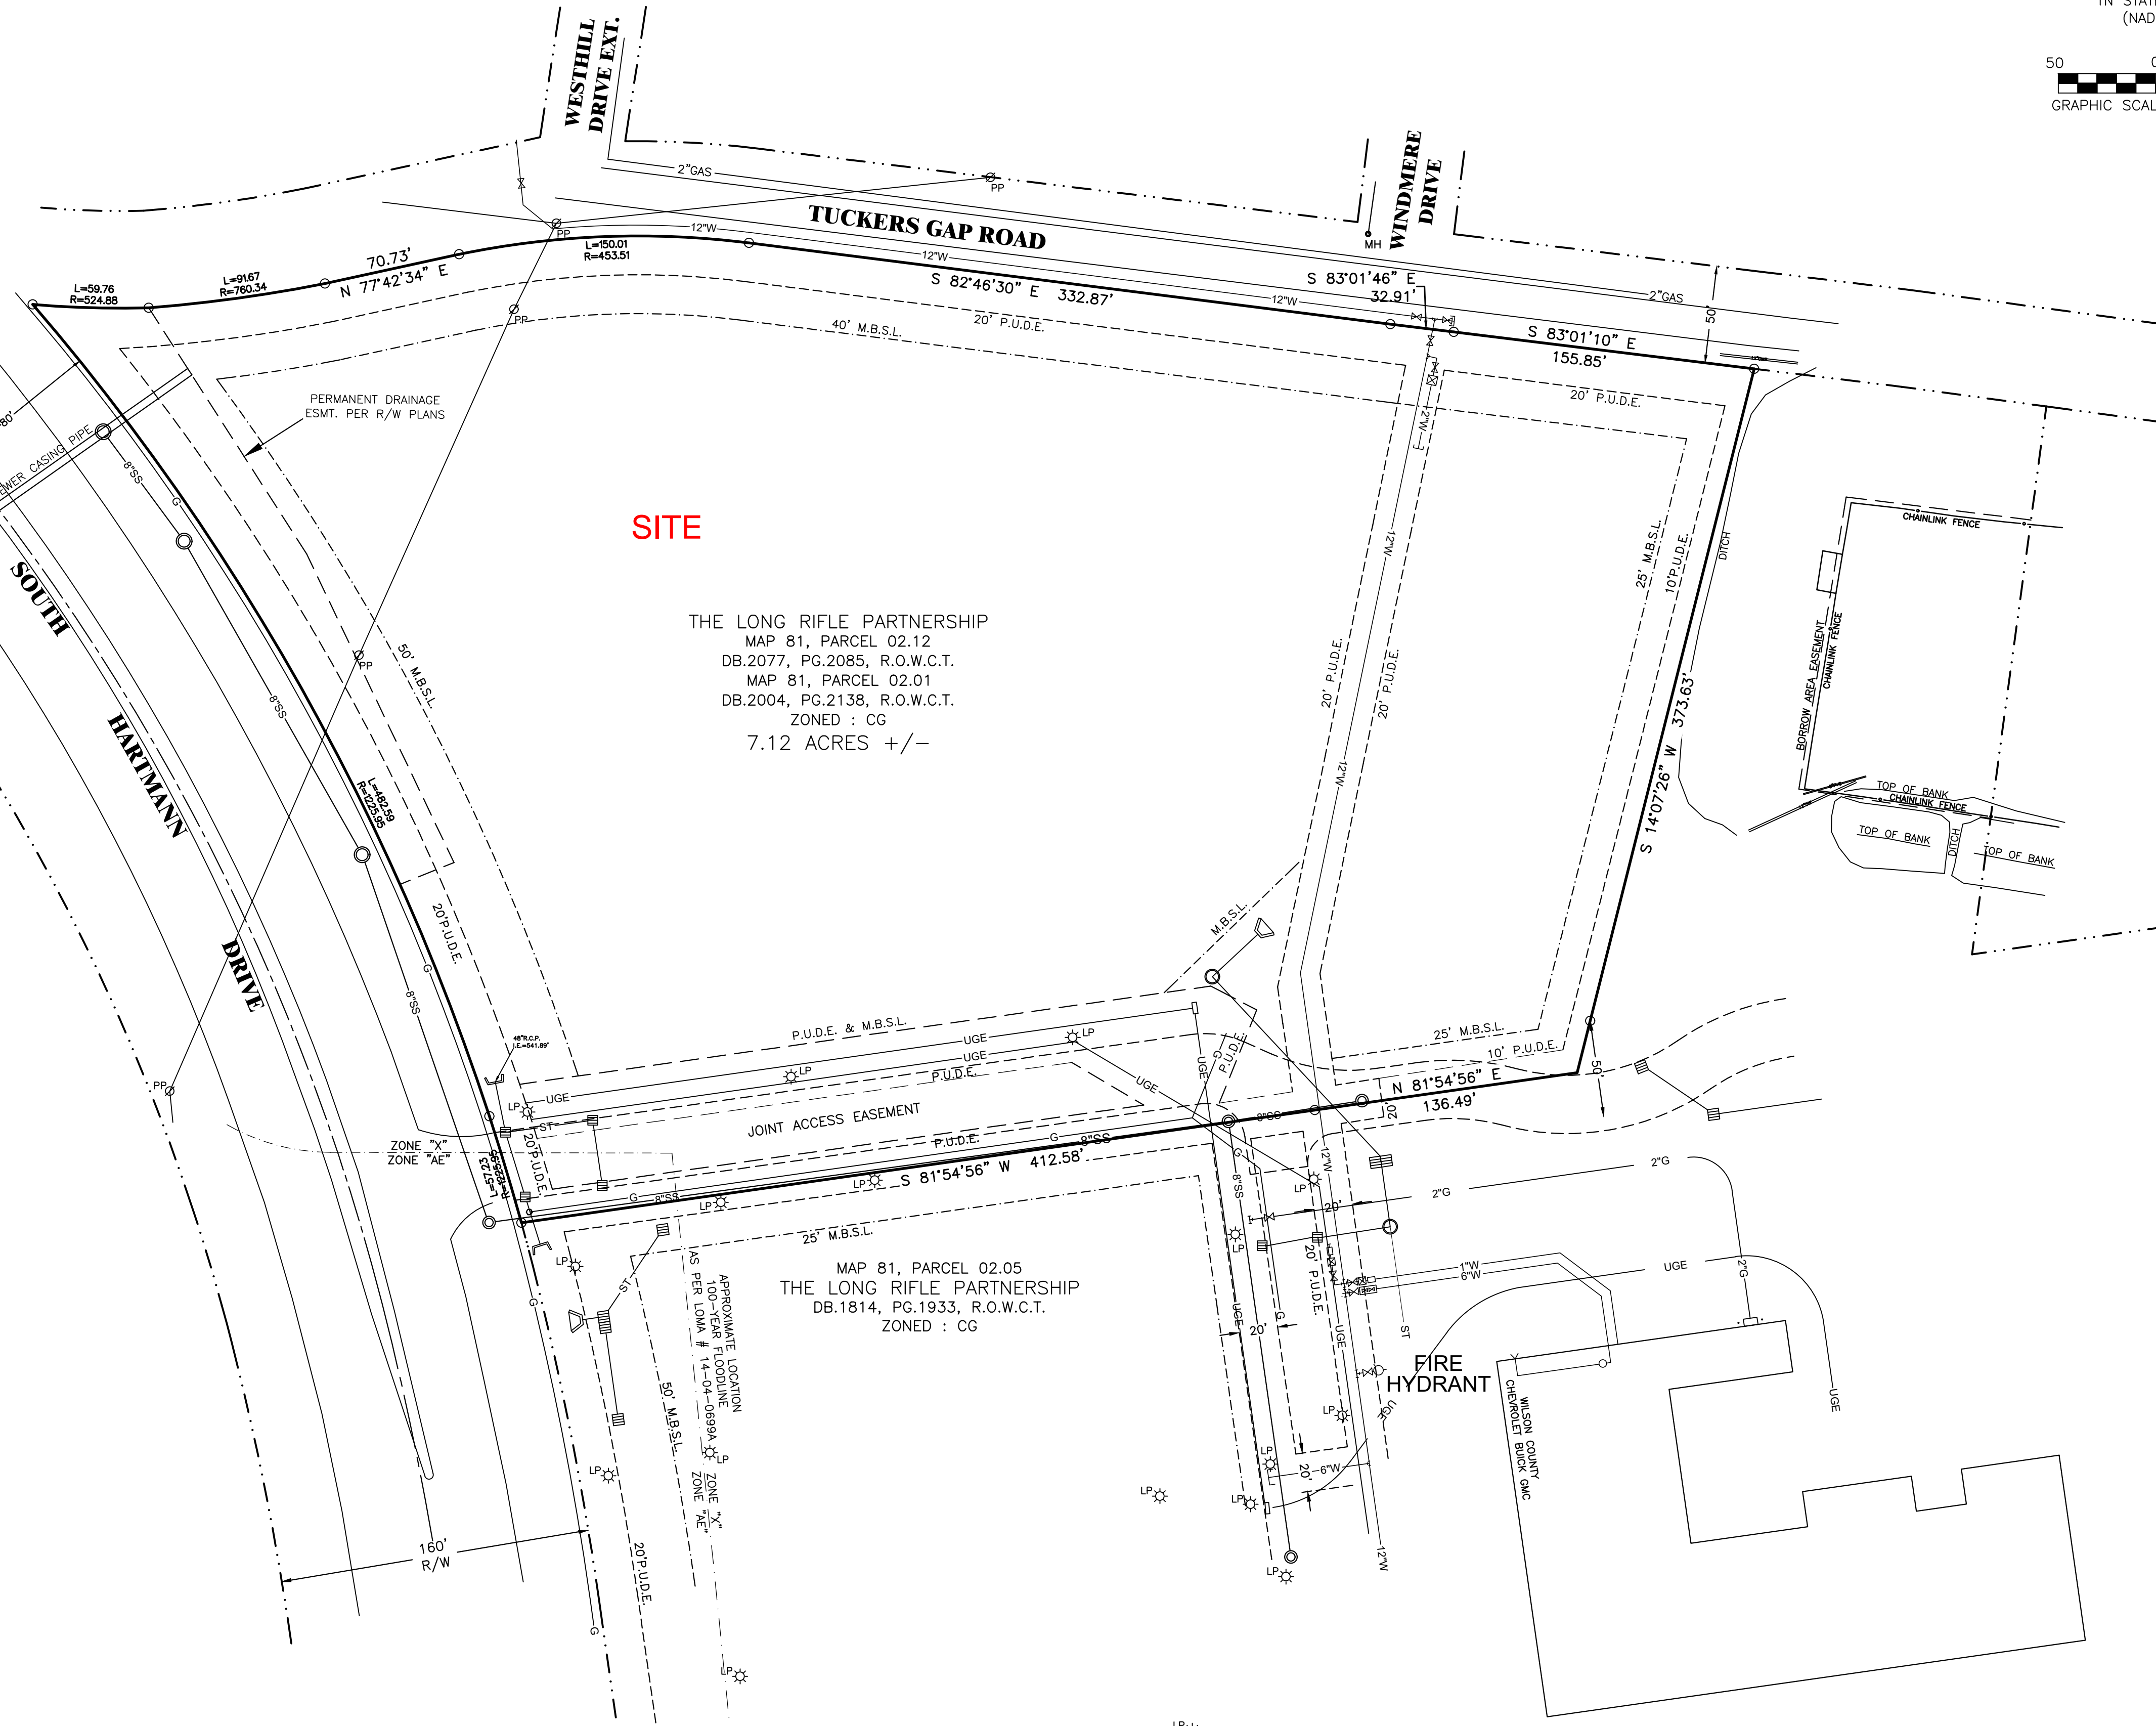

**SITE**

THE LONG RIFLE PARTNERSHIP  
MAP 81, PARCEL 02.12  
DB.2077, PG.2085, R.O.W.C.T.  
MAP 81, PARCEL 02.01  
DB.2004, PG.2138, R.O.W.C.T.  
ZONED : CG  
7.12 ACRES +/-

MAP 81, PARCEL 02.05  
THE LONG RIFLE PARTNERSHIP  
DB.1814, PG.1933, R.O.W.C.T.  
ZONED : CG

**PROPERTY INFORMATION:**

OWNER: THE LONG RIFLE PARTNERSHIP  
ADDRESS: 903 SOUTH HARTMAN DR  
LEBANON, TN 37087  
MAP 81, PARCEL 2.12  
DEED BOOK 2077, PAGE 2085  
MAP 81, PARCEL 2.01  
DEED BOOK 2004, PAGE 2138  
REGISTER'S OFFICE of  
WILSON COUNTY TENNESSEE



1012 Sparta Pike, Lebanon TN, 37087  
Office Phone- 615-443-7796

DATE: APRIL 26, 2023 JOB # 21-1101-2690