




# RAVENDALE APARTMENTS SHREVEPORT, CADDO PARISH, LOUISIANA

**M B**  

PROJECT NO. 21-81  
DATE: MARCH 2022  
DESIGNED BY: BLM  
CHECKED BY: BLM  
DRAWN BY: BLM  
SCALE: BY: BLM

REVISIONS  
 1. 3-24-2022, REV. 1  
 2. 4-15-2022, REV. 2  
 3. 11-6-2022, REV. 3

SHEET NO.  
**C1**  
 OF NO.  
 21-81

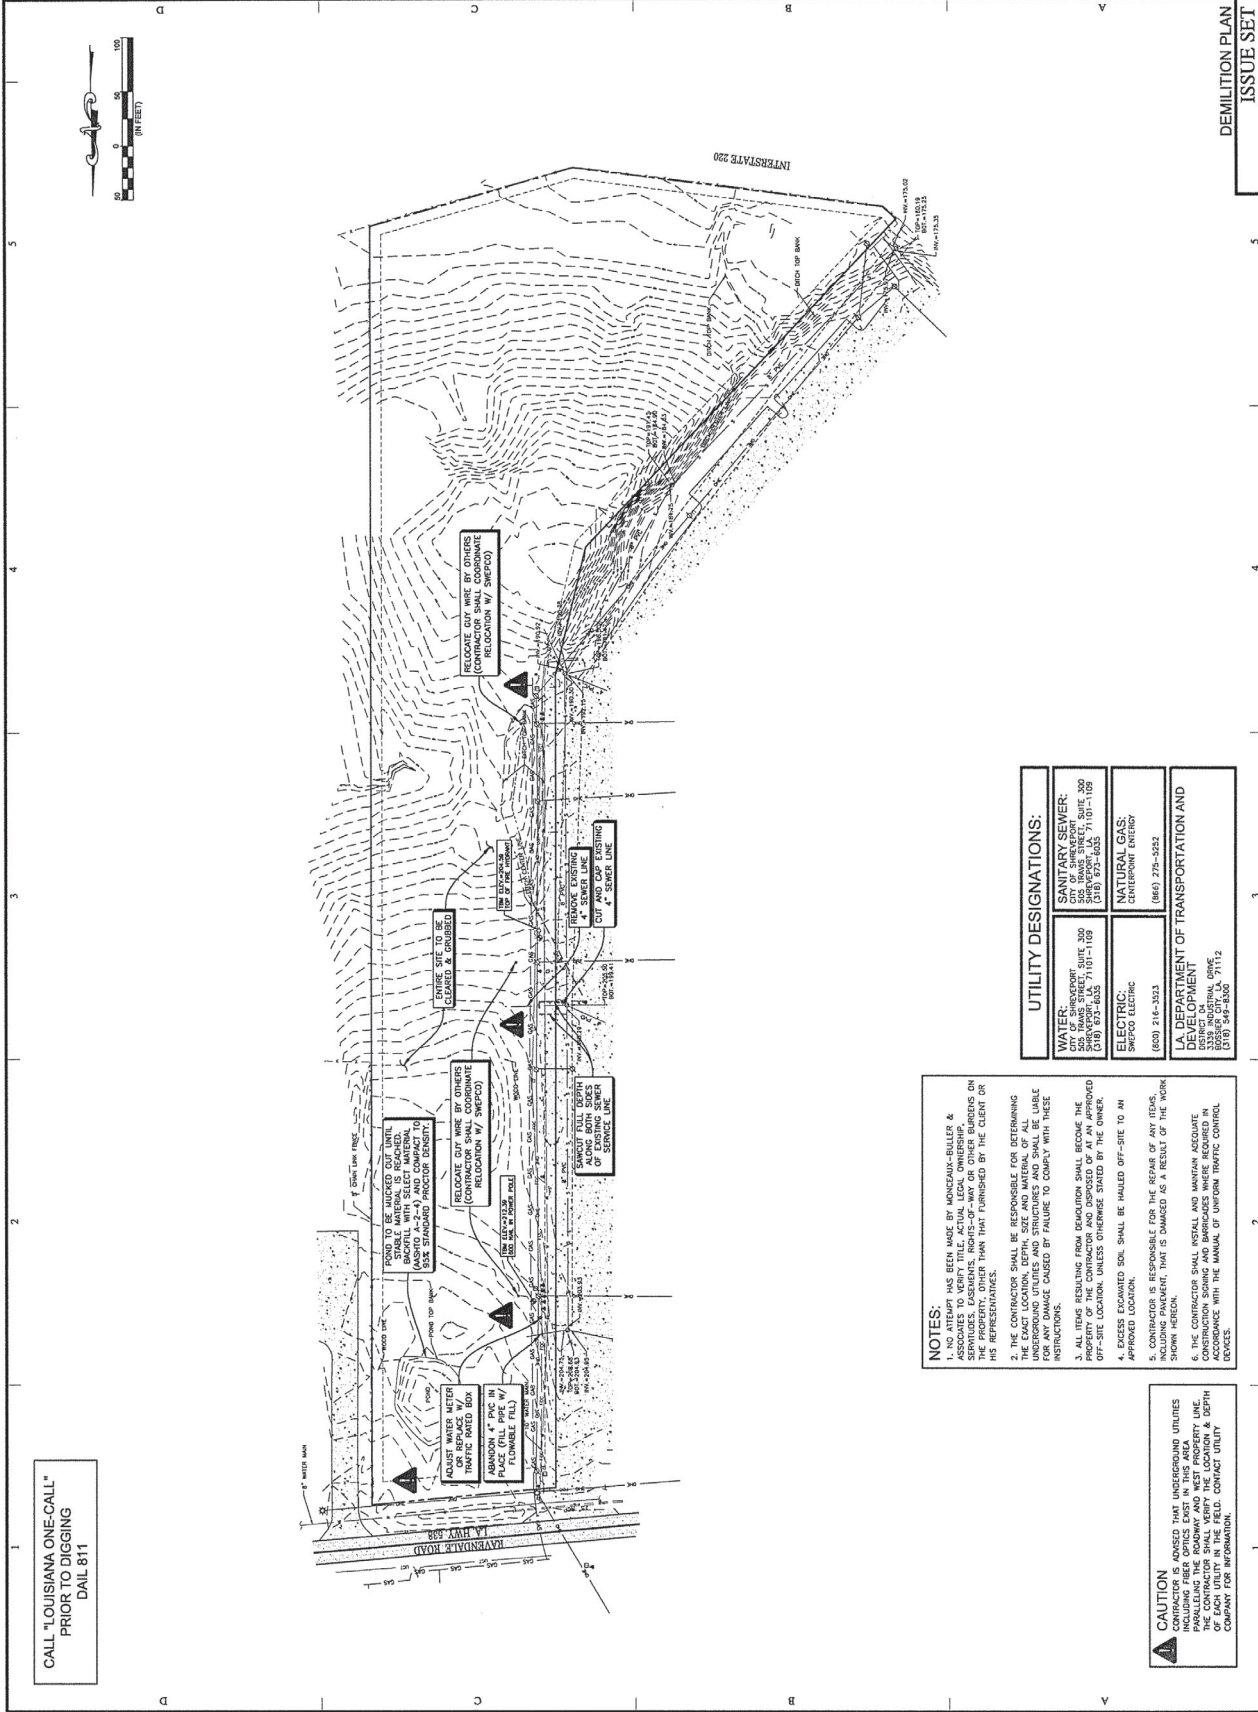

CALL "LOUISIANA ONE-CALL"  
 PRIOR TO DIGGING  
 DIAL 811

- NOTES:**
  2. THE CONTRACTOR SHALL BE RESPONSIBLE FOR DETERMINING THE LOCATION AND DEPTH OF ALL UTILITIES AND STRUCTURES INCLUDING UNDERGROUND UTILITIES AND STRUCTURES AND SHALL BE LIABLE FOR ANY DAMAGE CAUSED BY FAILURE TO COMPLY WITH THESE INSTRUCTIONS.
  3. ALL ITEMS RESULTING FROM DEMOLITION SHALL BECOME THE PROPERTY OF THE CONTRACTOR UNLESS OTHERWISE STATED BY THE OWNER. EXCESS EXCAVATED SOIL SHALL BE HAILED OFF-SITE TO AN APPROVED LOCATION.
  4. CONTRACTOR IS RESPONSIBLE FOR THE REPAIR OF ANY TRENCHES, INCLUDING PAVEMENT, THAT IS DAMAGED AS A RESULT OF THE WORK SHOWN HEREON.
  5. THE CONTRACTOR SHALL INSTALL AND MAINTAIN ADEQUATE CONSTRUCTION SIGNING AND BARRICADES WHERE REQUIRED IN CONFORMANCE WITH THE MANUAL OF UNIFORM TRAFFIC CONTROL DEVICES.

UTILITY DESIGNATIONS:	

**CAUTION**  
 CONTRACTOR IS ADVISED THAT UNDERGROUND UTILITIES PARALLELING THE ROADWAY AND WEST PROPERTY LINE. THE CONTRACTOR SHALL VERIFY THE LOCATION & DEPTH OF ALL UTILITIES PRIOR TO ANY DEMOLITION. CONTACT UTILITY COMPANY FOR INFORMATION.

DEMOLITION PLAN  
 ISSUE SET