



NOTE:
BUILDER MUST VERIFY DRAWINGS
for all revisions, dimensions
square footage, structural sizes/spans
and all building code compliances are
satisfied before starting any construction.
DRAFTSMAN IS NOT RESPONSIBLE
if these procedures are ignored !

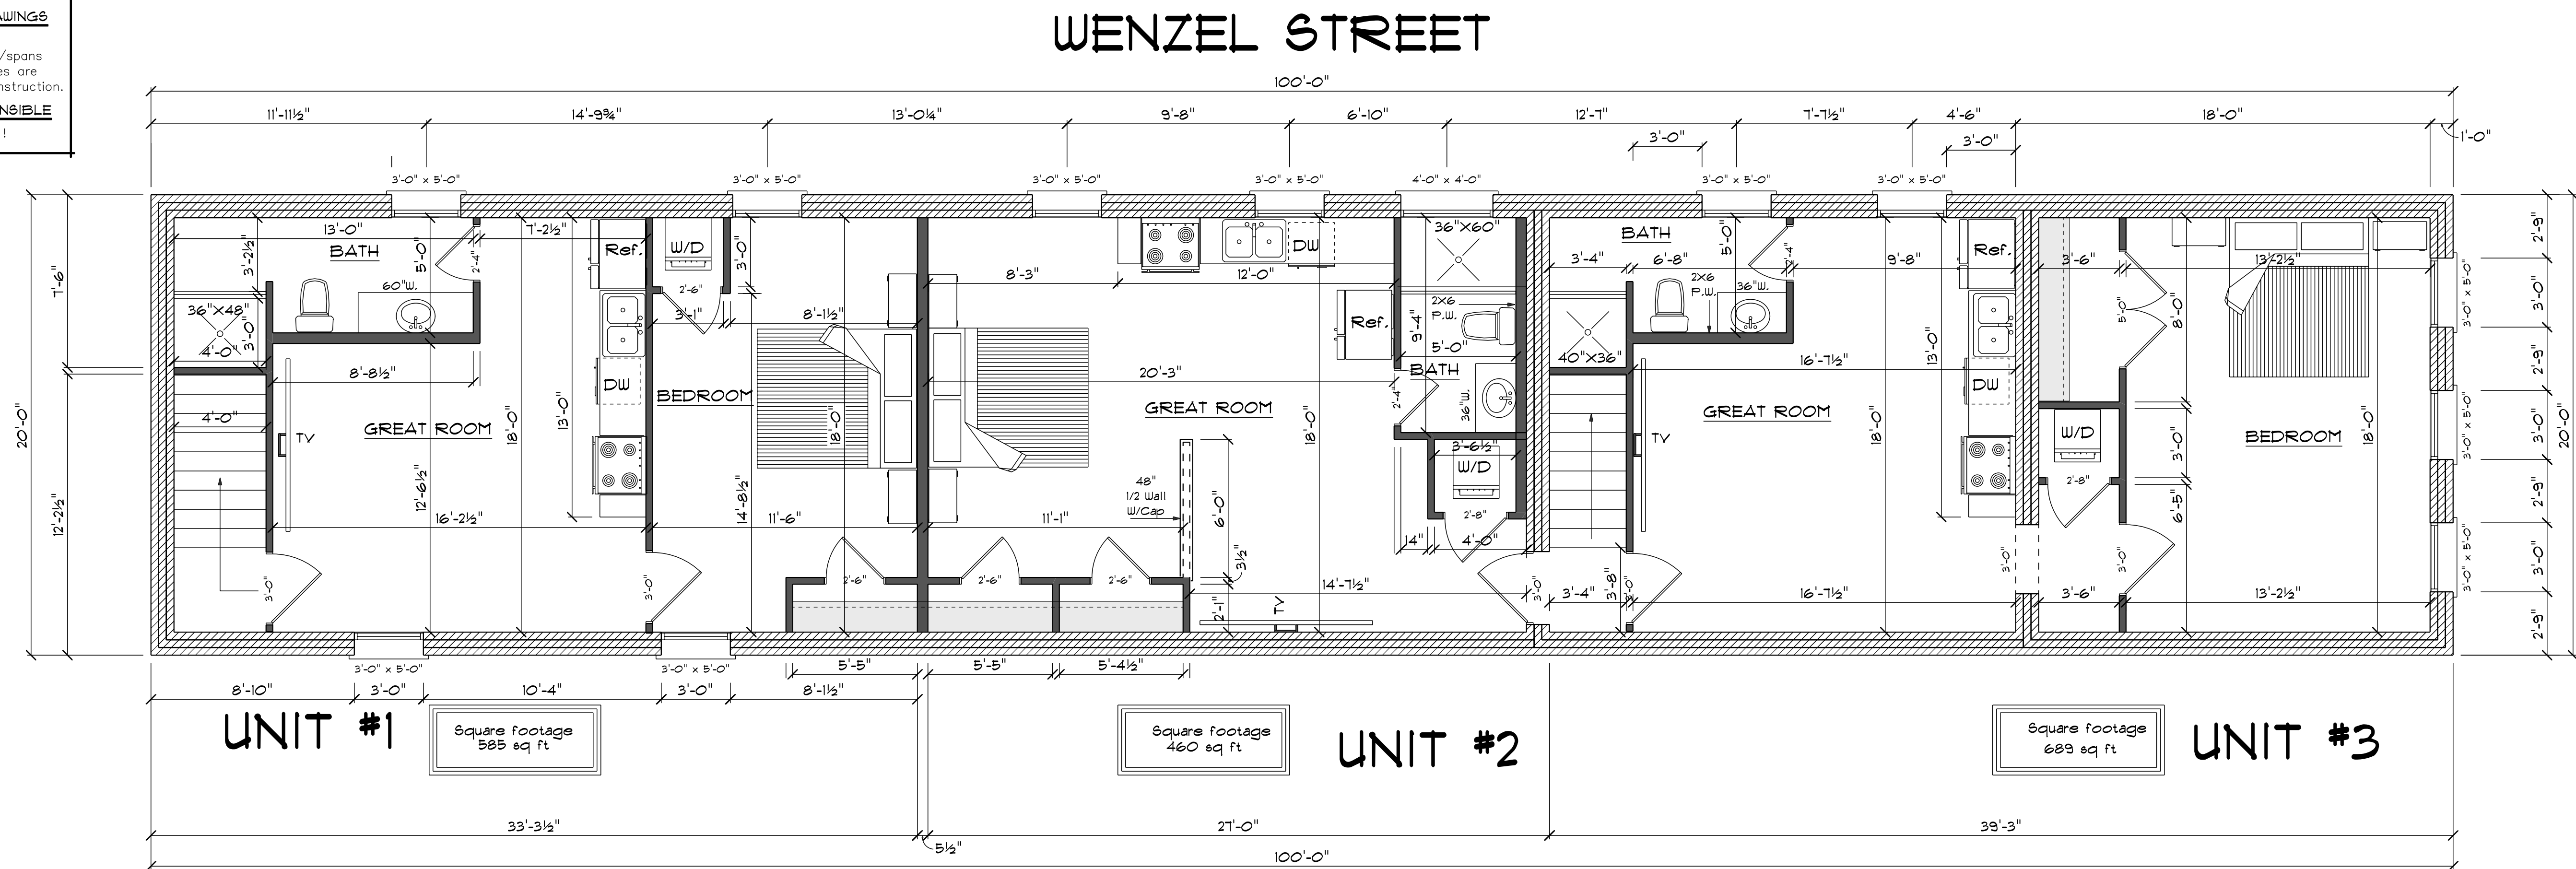

2nd FLOOR PLAN

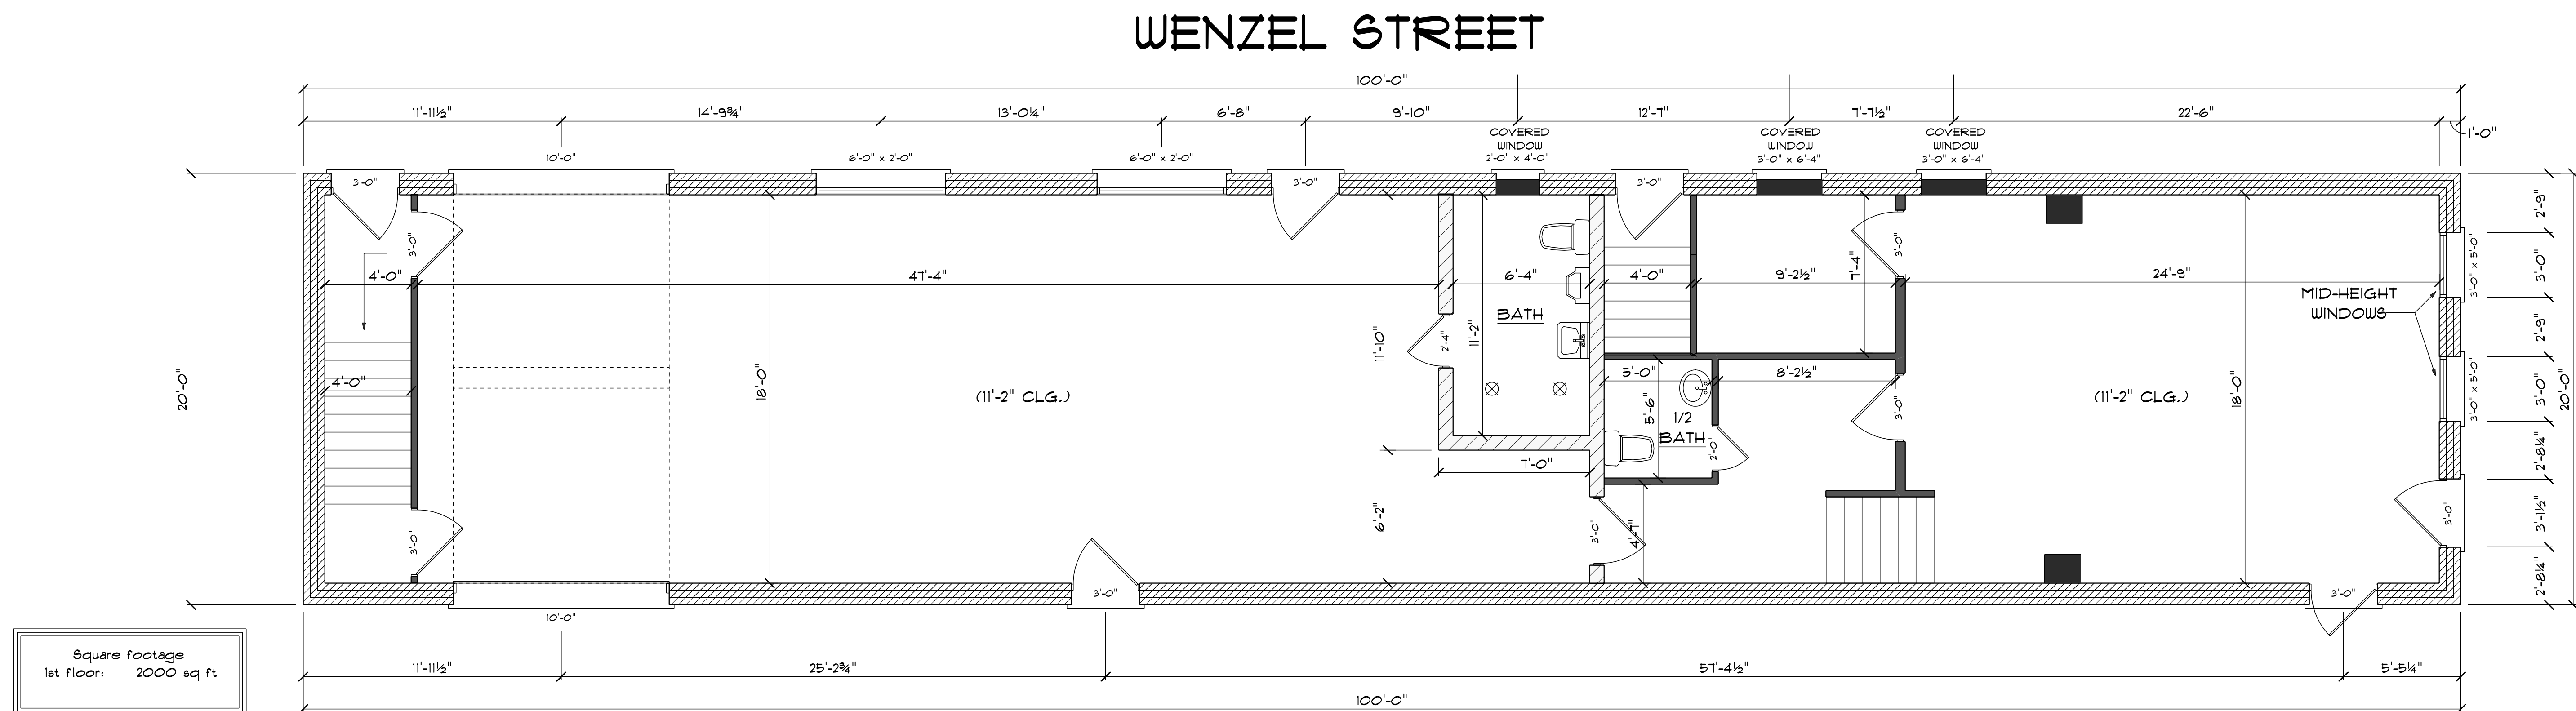

1st FLOOR PLAN

1000 MUHAMMAD ALI BOULEVARD

NICK SIMON

4/3/26

DON UNDERWOOD DESIGN

502-893-6600