




**Burris**  
Architecture  
800 S. Main Street, Suite 4, Bentonville, AR 72712  
479.319.6045


**MOBERLY REFACE**  
3103 MOBERLY LN  
BENTONVILLE, AR

DATE: 10-31-24  
JOB NO.: 28003  
REVISIONS:

**A1.0**  
FIRST FLOOR PLAN

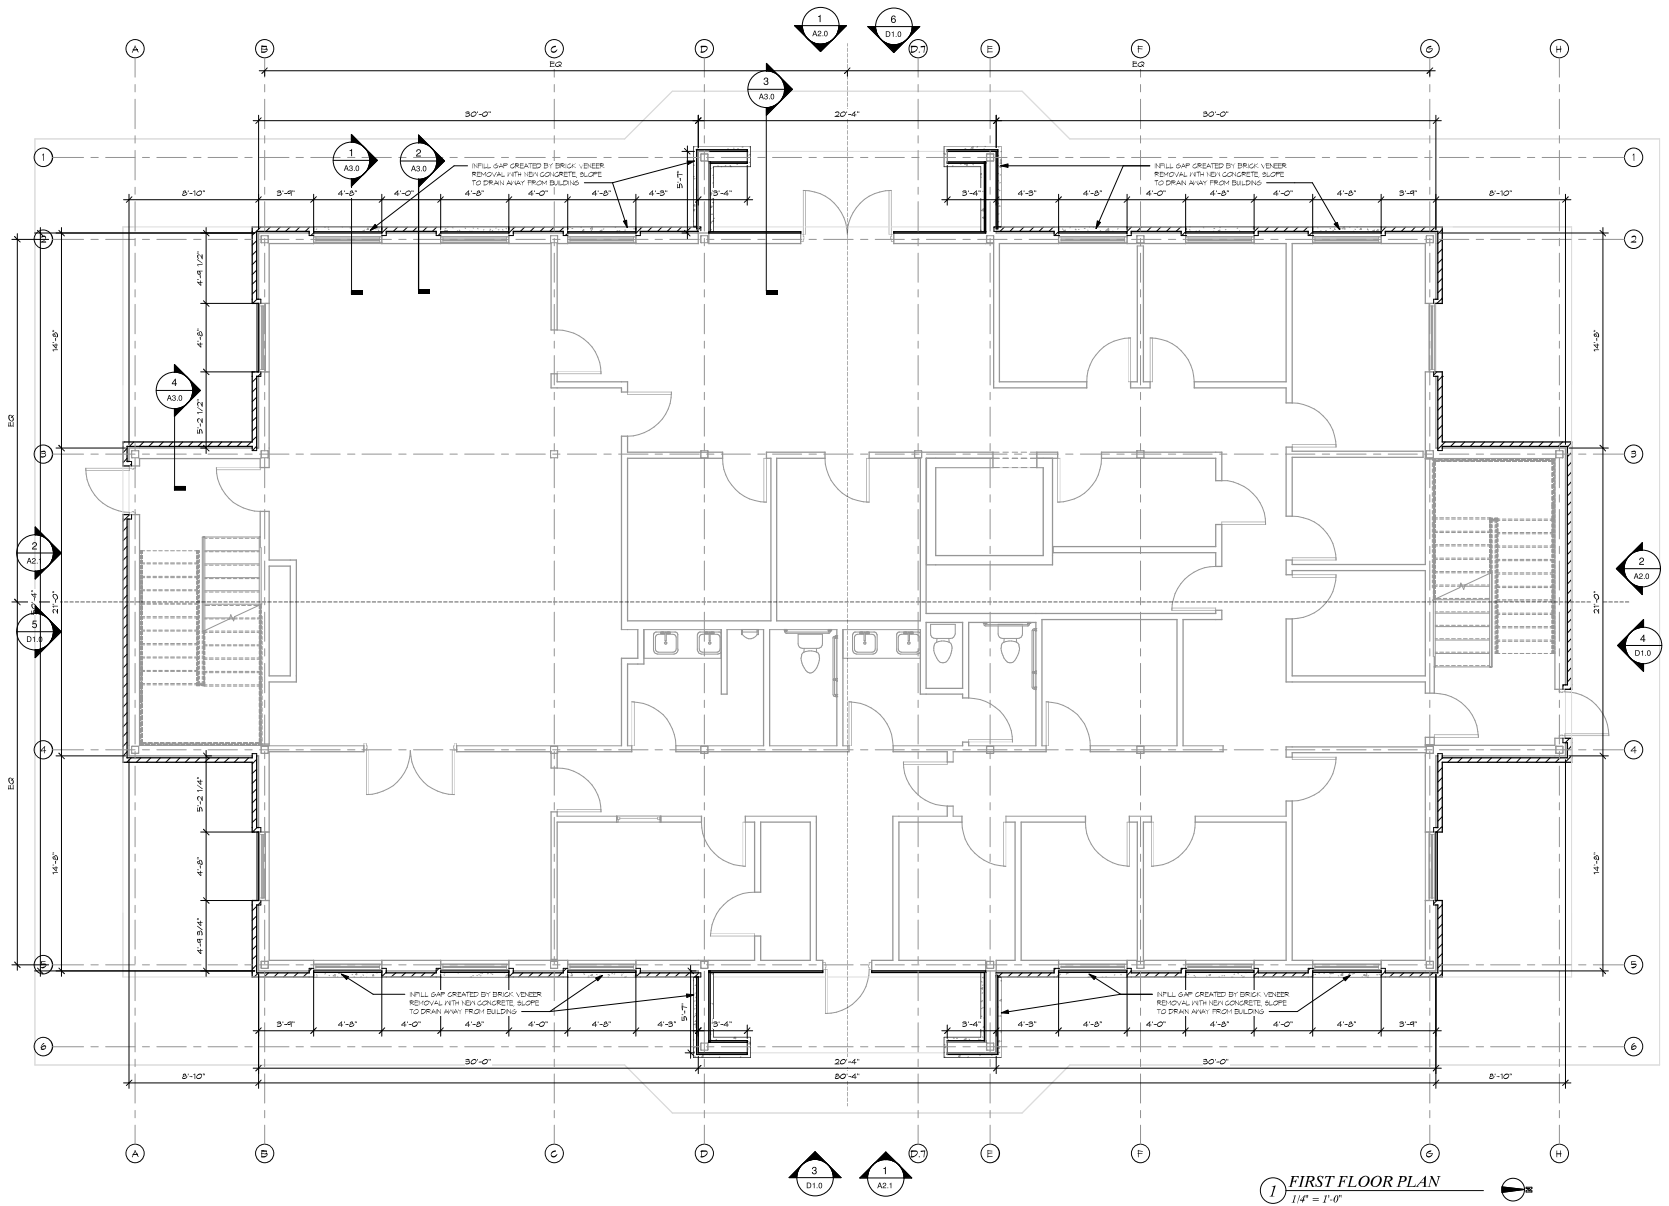

**1 FIRST FLOOR PLAN**  
1/4" = 1'-0"

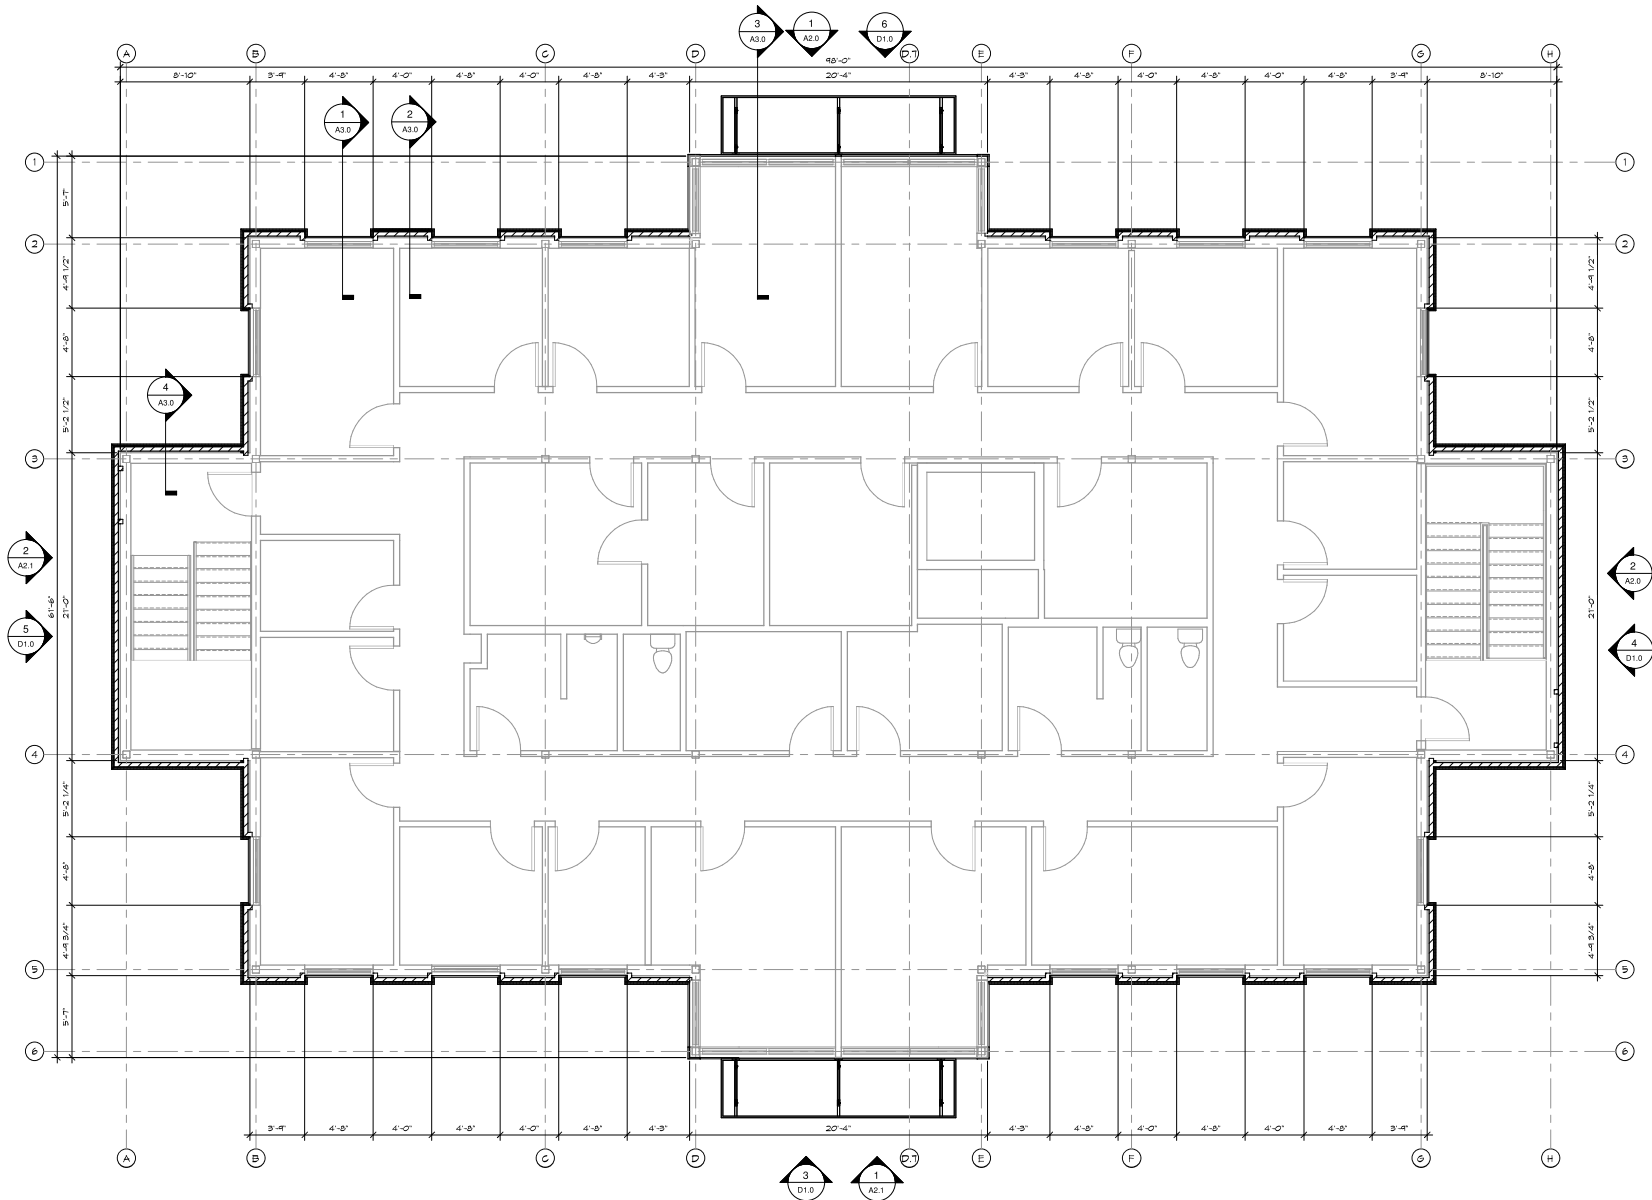

1 SECOND FLOOR PLAN  
1/4" = 1'-0"



**Burris**  
Architecture  
890 S. Main Street, Suite 4, Bentonville, AR 72712  
479.319.6045

**MOBERLY REFACE**  
3103 MOBERLY LN  
BENTONVILLE, AR

DATE: 10-31-24  
JOB NO.: 28003  
REVISIONS:

**A1.1**  
SECOND FLOOR PLAN

THIS DOCUMENT IS THE PROPERTY OF BURRIS ARCHITECTURE. IT IS TO BE USED ONLY FOR THE PROJECT AND SITE SPECIFICALLY IDENTIFIED HEREIN. IT IS NOT TO BE REPRODUCED, COPIED, OR TRANSMITTED IN ANY FORM OR BY ANY MEANS, ELECTRONIC OR MECHANICAL, WITHOUT THE WRITTEN PERMISSION OF BURRIS ARCHITECTURE. BURRIS ARCHITECTURE IS NOT RESPONSIBLE FOR ANY ERRORS OR OMISSIONS IN THIS DOCUMENT. THE USER ASSUMES ALL LIABILITY FOR THE USE OF THIS DOCUMENT.